


REV	ISSUE	DATE
P0	Planning Issue	18.01.2019

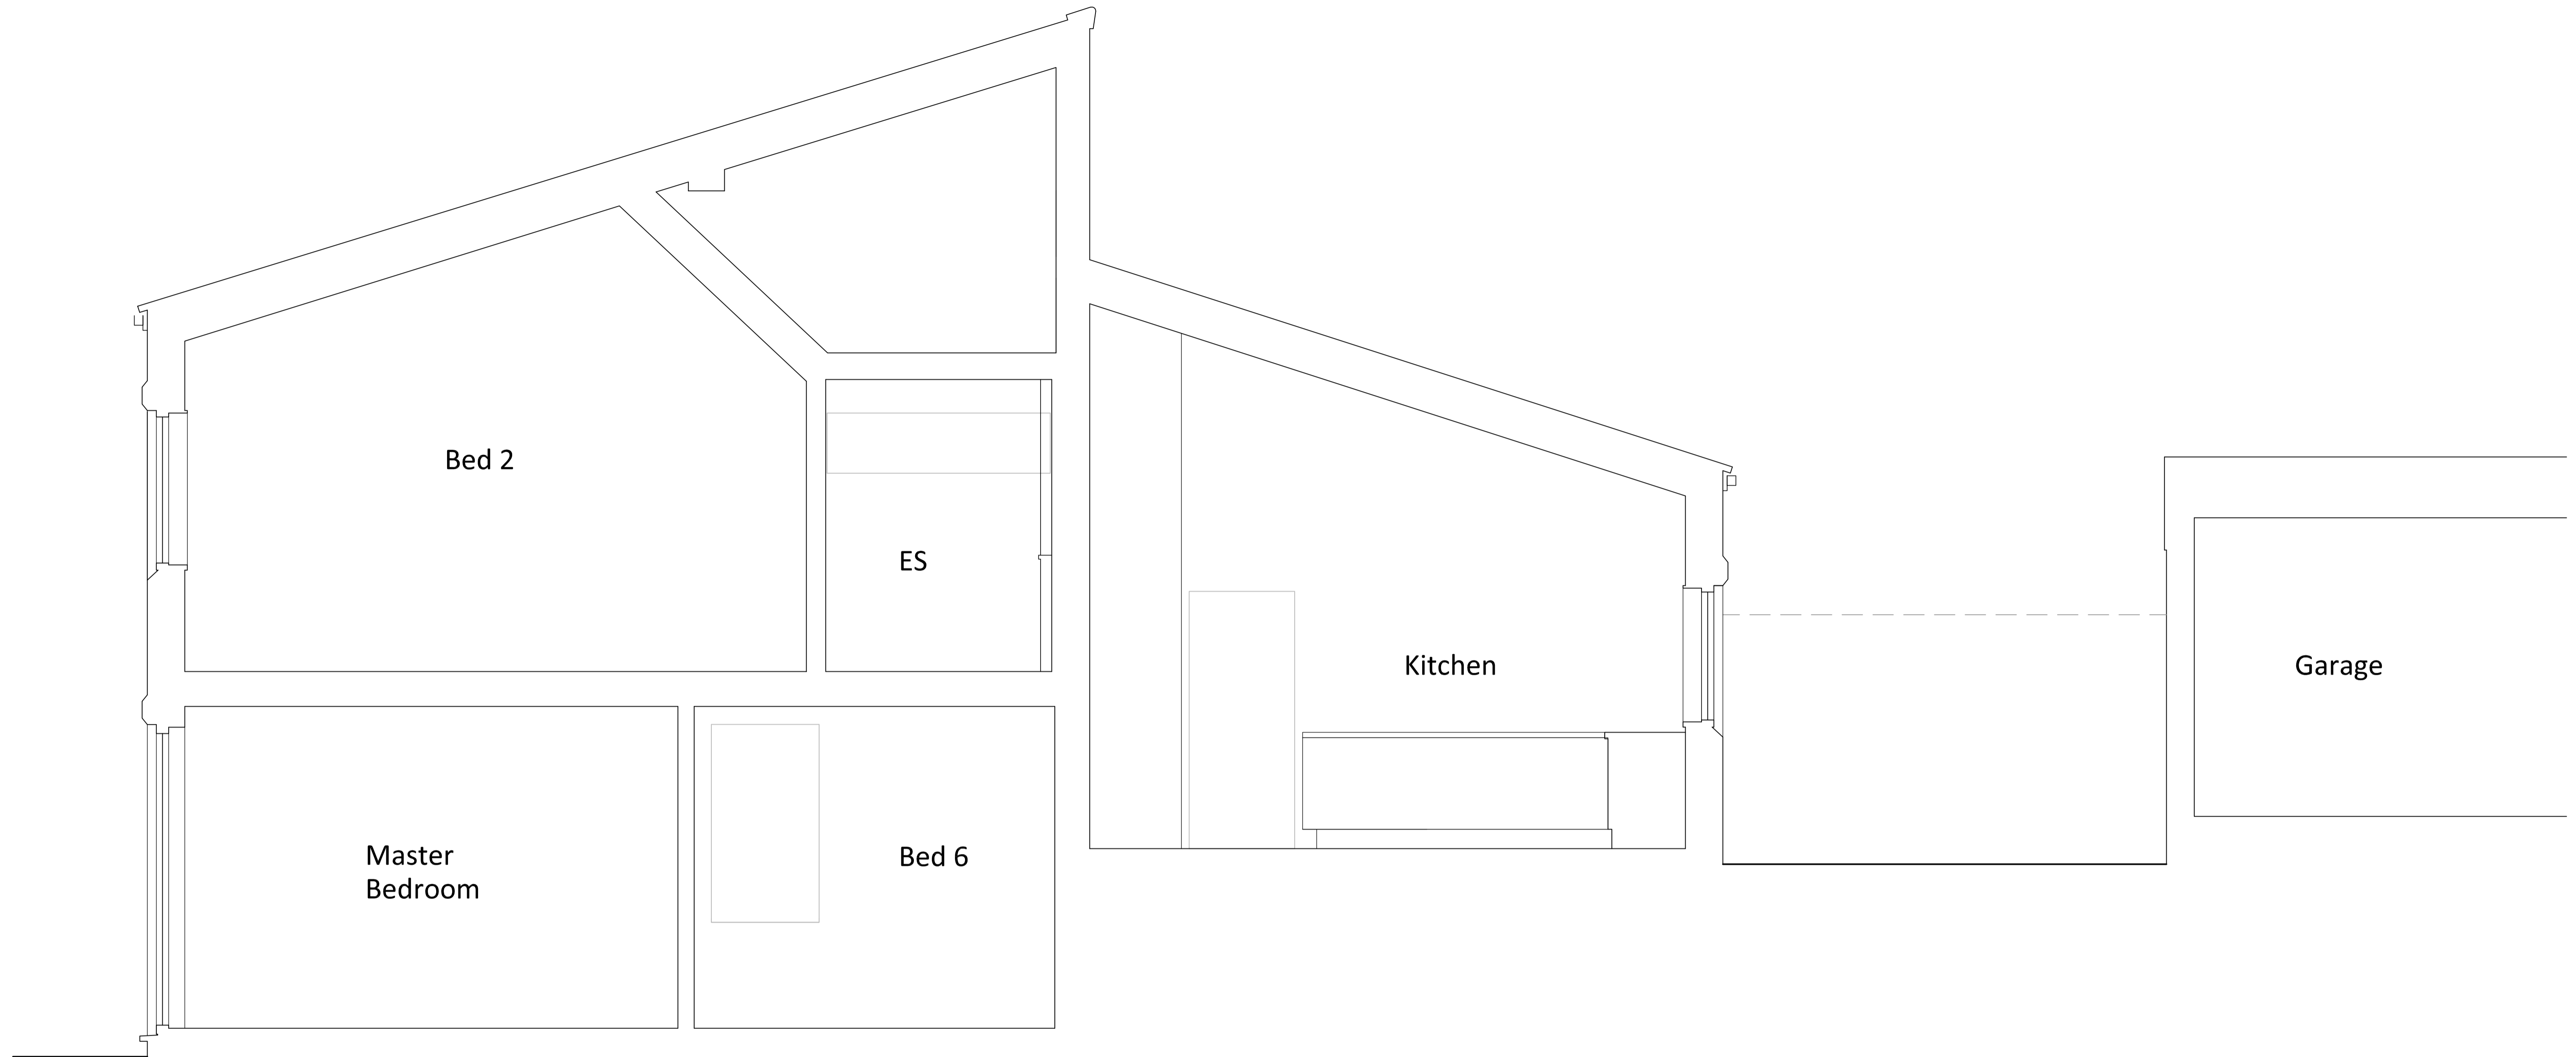

EXISTING SECTION B B

Legend.	
a.	Copyright remains the property of McDougall Architects Ltd.
b.	Drawings should be read in conjunction with all other drawings.
c.	All works carried out to meet appropriate British Standards and Building Control requirements in accordance with all current codes of good practice; using fully qualified and competent personnel with a comprehensive understanding of the works as a whole.


MCDUGALL ARCHITECTS

McDougall Architects Ltd. 4 Squires Road, Bedfordshire, MK43 0QL:
 Tel. 01234 962 263; Email. sean@mcdougall-architects.co.uk;
 Web. www.mcdougall-architects.co.uk

20 Westhill Park
 London N6 6ND

Existing Section B B

DWG No. 130 L 021	Status. Design
Revision. D0	Paper. A1/A3

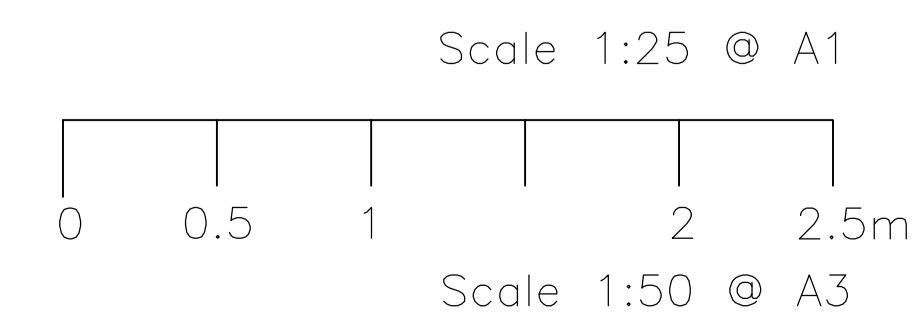

REV	ISSUE	DATE
P0	Planning Issue	18.01.2019



EXISTING FRONT ELEVATION

Legend.

- a. Copyright remains the property of McDougall Architects Ltd.
- b. Drawings should be read in conjunction with all other drawings.
- c. All works carried out to meet appropriate British Standards and Building Control requirements in accordance with all current codes of good practice; using fully qualified and competent personnel with a comprehensive understanding of the works as a whole.


**MCDUGALL
ARCHITECTS**

McDougall Architects Ltd. 4 Squires Road, Bedfordshire, MK43 0QL:
Tel. 01234 962 263; Email. sean@mcdougall-architects.co.uk;
Web. www.mcdougall-architects.co.uk


**20 Westhill Park
London N6 6ND**

Existing Front Elevation

DWG No. 130 L 015	Status. Planning
Revision. P0	Scale. 1:25 / 1:50
	Paper. A1/A3

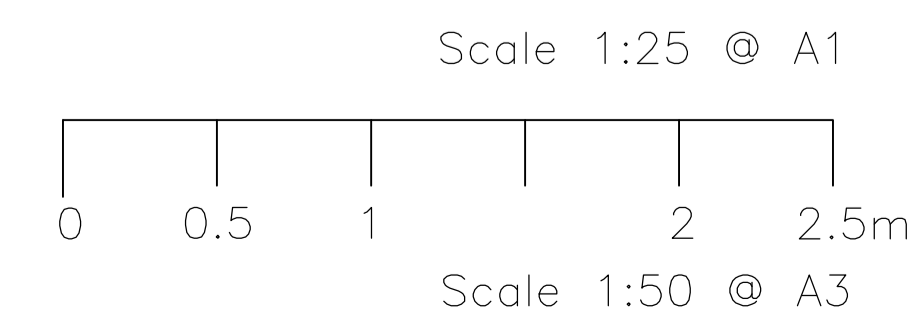

REV	ISSUE	DATE
P0	Planning Issue	18.01.2019

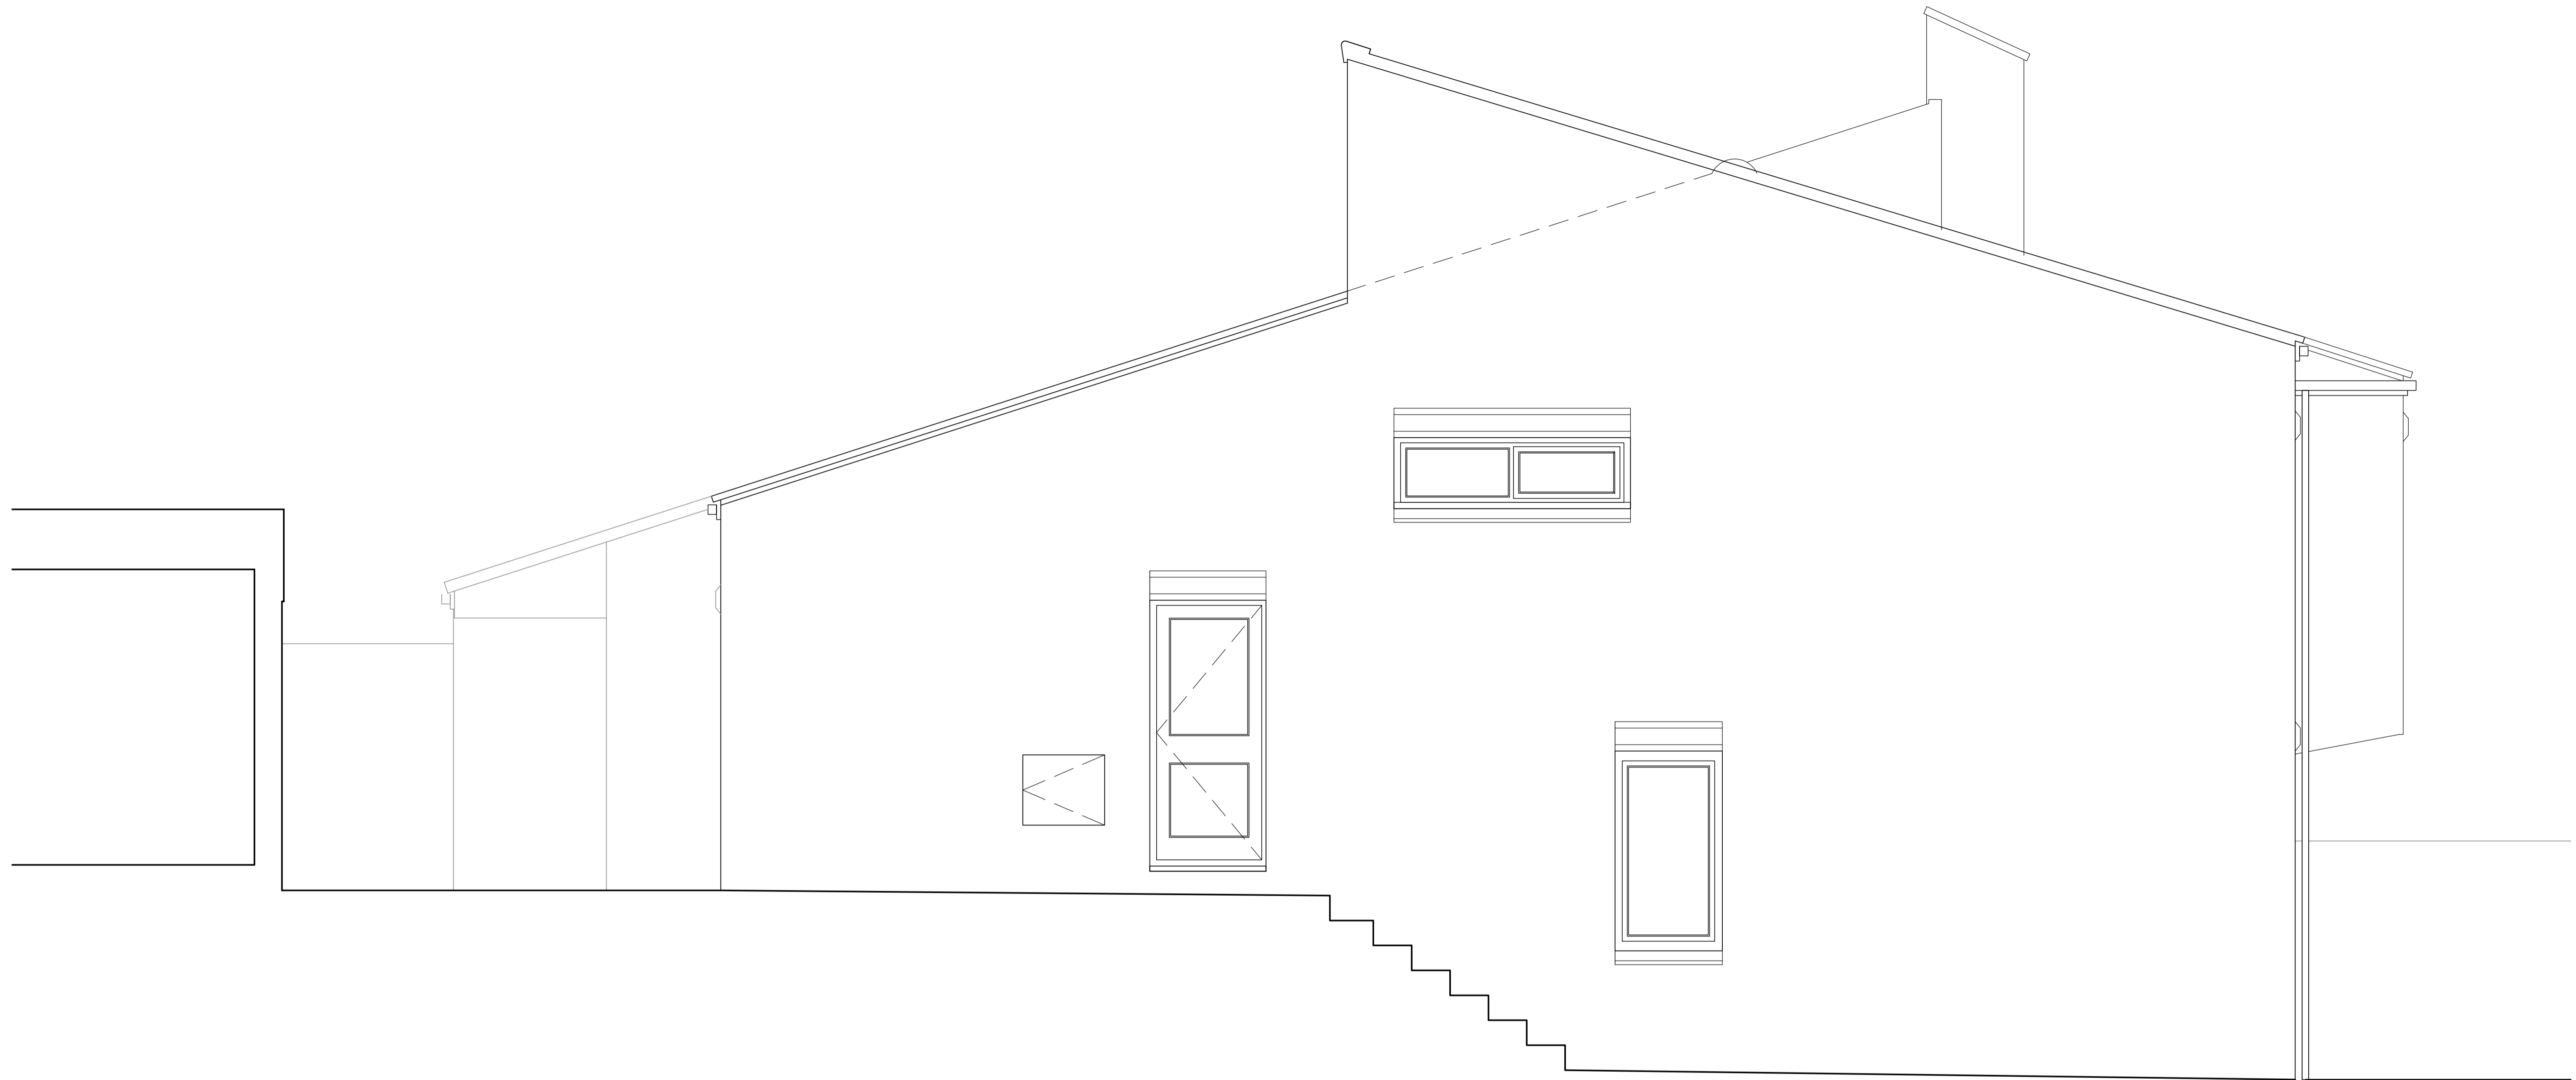

EXISTING NORTH (SIDE) ELEVATION

Legend.

- a. Copyright remains the property of McDougall Architects Ltd.
- b. Drawings should be read in conjunction with all other drawings.
- c. All works carried out to meet appropriate British Standards and Building Control requirements in accordance with all current codes of good practice; using fully qualified and competent personnel with a comprehensive understanding of the works as a whole.


MCDUGALL ARCHITECTS

McDougall Architects Ltd. 4 Squires Road, Bedfordshire, MK43 0QL:
Tel. 01234 962 263; Email. sean@mcdougall-architects.co.uk;
Web. www.mcdougall-architects.co.uk

20 Westhill Park
London N6 6ND

Existing North Elevation

DWG No. 130 L 016	Status. Planning
Revision. P0	Scale. 1:50 / 1:100
Paper. A1/A3	

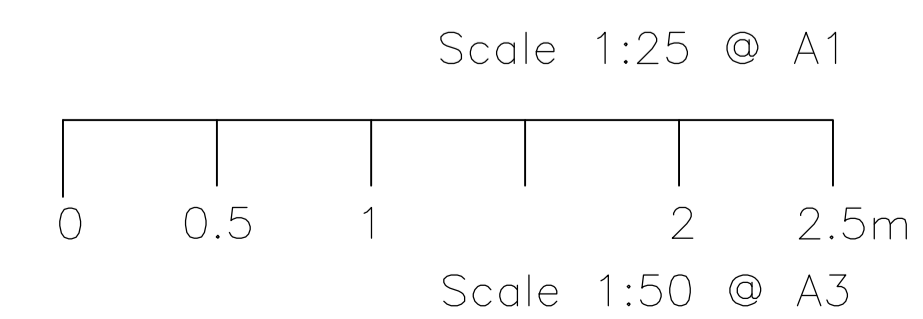

REV	ISSUE	DATE
P0	Planning Issue	18.01.2019



EXISTING REAR ELEVATION

Legend.

- a. Copyright remains the property of McDougall Architects Ltd.
- b. Drawings should be read in conjunction with all other drawings.
- c. All works carried out to meet appropriate British Standards and Building Control requirements in accordance with all current codes of good practice; using fully qualified and competent personnel with a comprehensive understanding of the works as a whole.


**MCDUGALL
ARCHITECTS**

McDougall Architects Ltd. 4 Squires Road, Bedfordshire, MK43 0QL:
Tel. 01234 962 263; Email. sean@mcdougall-architects.co.uk:
Web. www.mcdougall-architects.co.uk


**20 Westhill Park
London N6 6ND**

Existing Rear Elevation

DWG No. 130 L 017	Status. Planning
Revision. P0	Scale. 1:25 / 1:50
	Paper. A1/A3

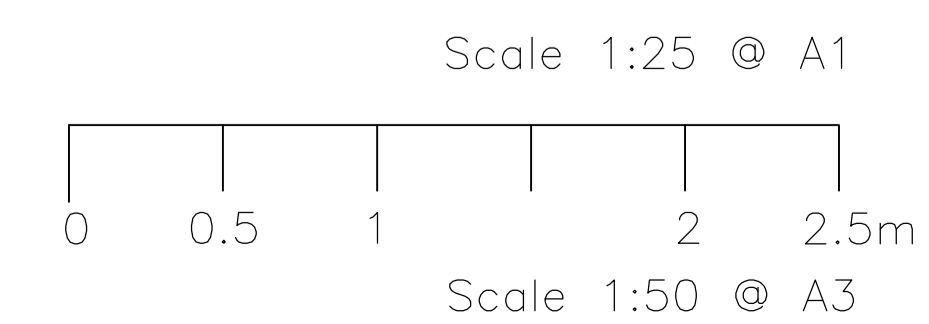

REV	ISSUE	DATE
P0	Planning Issue	18.01.2019

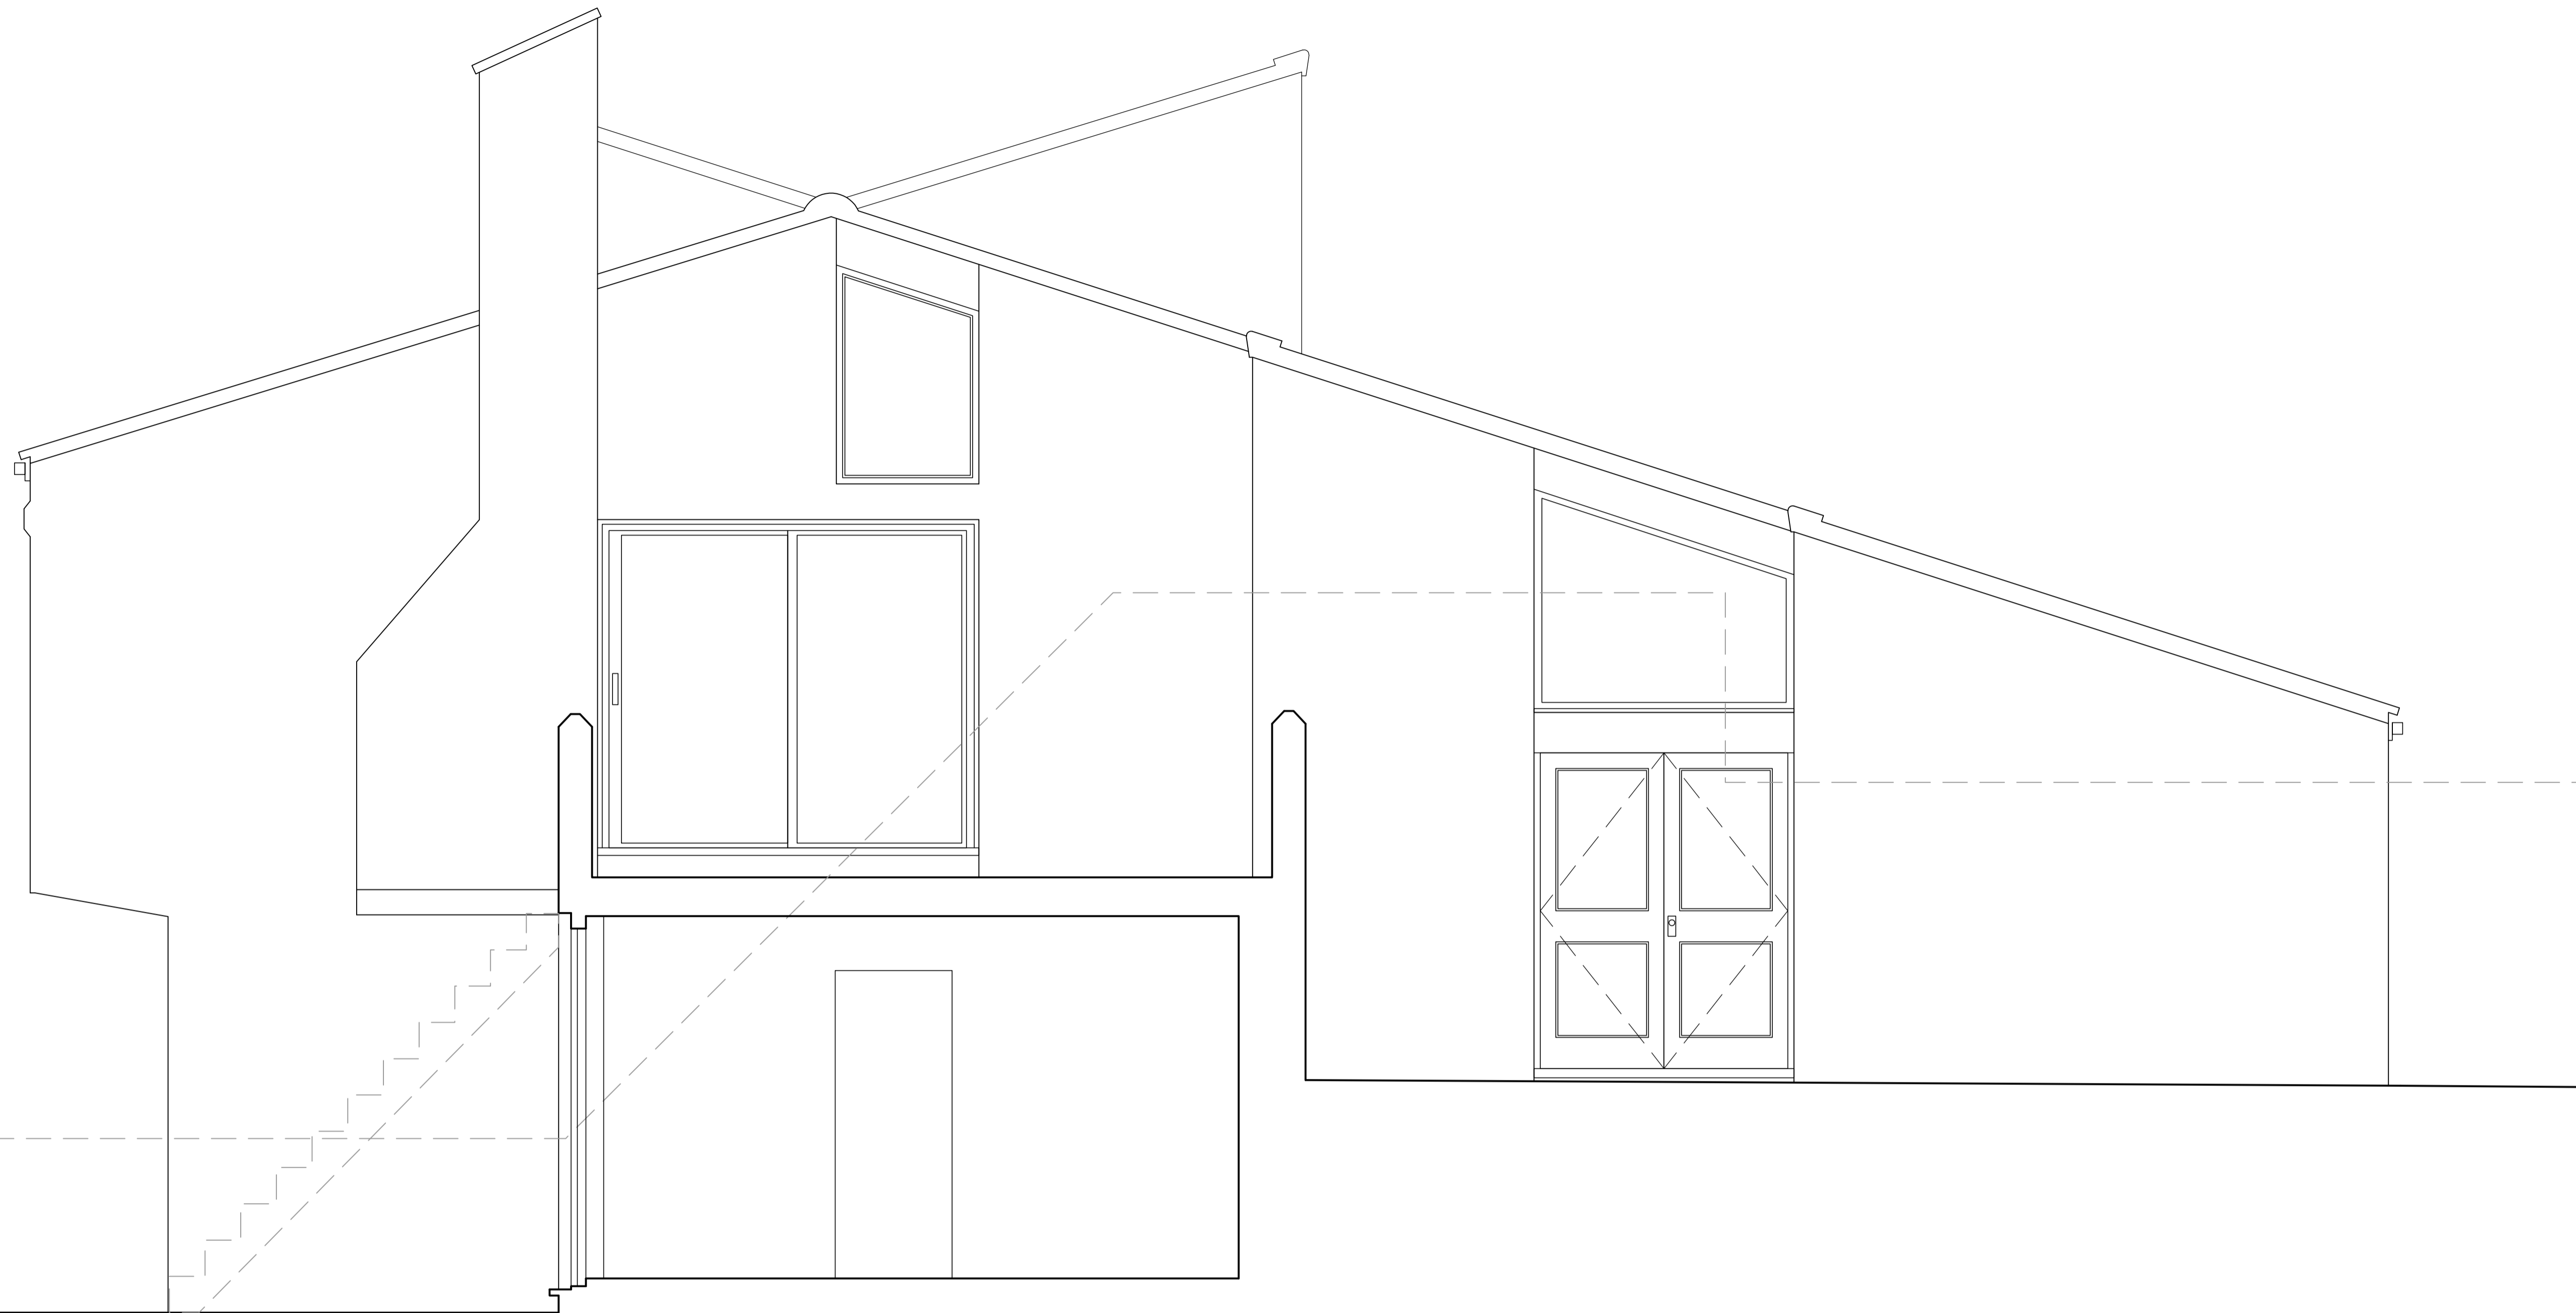

EXISTING SIDE (SOUTH) ELEVATION

Legend.

- a. Copyright remains the property of McDougall Architects Ltd.
- b. Drawings should be read in conjunction with all other drawings.
- c. All works carried out to meet appropriate British Standards and Building Control requirements in accordance with all current codes of good practice; using fully qualified and competent personnel with a comprehensive understanding of the works as a whole.

**MCDUGALL
ARCHITECTS**

McDougall Architects Ltd. 4 Squires Road, Bedfordshire, MK43 0QL:
Tel. 01234 962 263; Email. sean@mcdougall-architects.co.uk;
Web. www.mcdougall-architects.co.uk

**20 Westhill Park
London N6 6ND**

Existing South Elevation

DWG No. 130 L 018	Status. Planning
Revision. P0	Paper. A1/A3

