


DO NOT SCALE OFF THIS DRAWING. DIMENSIONS, AREA AND LEVELS ARE ONLY APPROXIMATE AND SUBJECT TO SITE SURVEY. ALL DIMENSIONS TO BE CHECKED ON SITE. ANY DISCREPANCIES OR VARIATIONS TO BE REPORTED TO THE ARCHITECT BEFORE WORK COMMENCES.

THIS DRAWING IS TO BE READ IN CONJUNCTION WITH THE SPECIFICATION WHERE PROVIDED, AND ALL RELEVANT CONSULTANTS DRAWINGS AND FOR SPECIALISTS DRAWINGS (DOCUMENTS AND ANY DISCREPANCIES OR VARIATIONS ARE TO BE REPORTED TO THE ARCHITECT BEFORE THE AFFECTED WORK COMMENCES.

THIS DRAWING IS PROTECTED BY COPYRIGHT AND MUST NOT BE COPIED OR REPRODUCED WITHOUT THE WRITTEN CONSENT OF CHRIS DYSON ARCHITECTS LLP. NORTH POINTS SHOWN ARE INDICATIVE. ©

 PROPOSED FABRIC

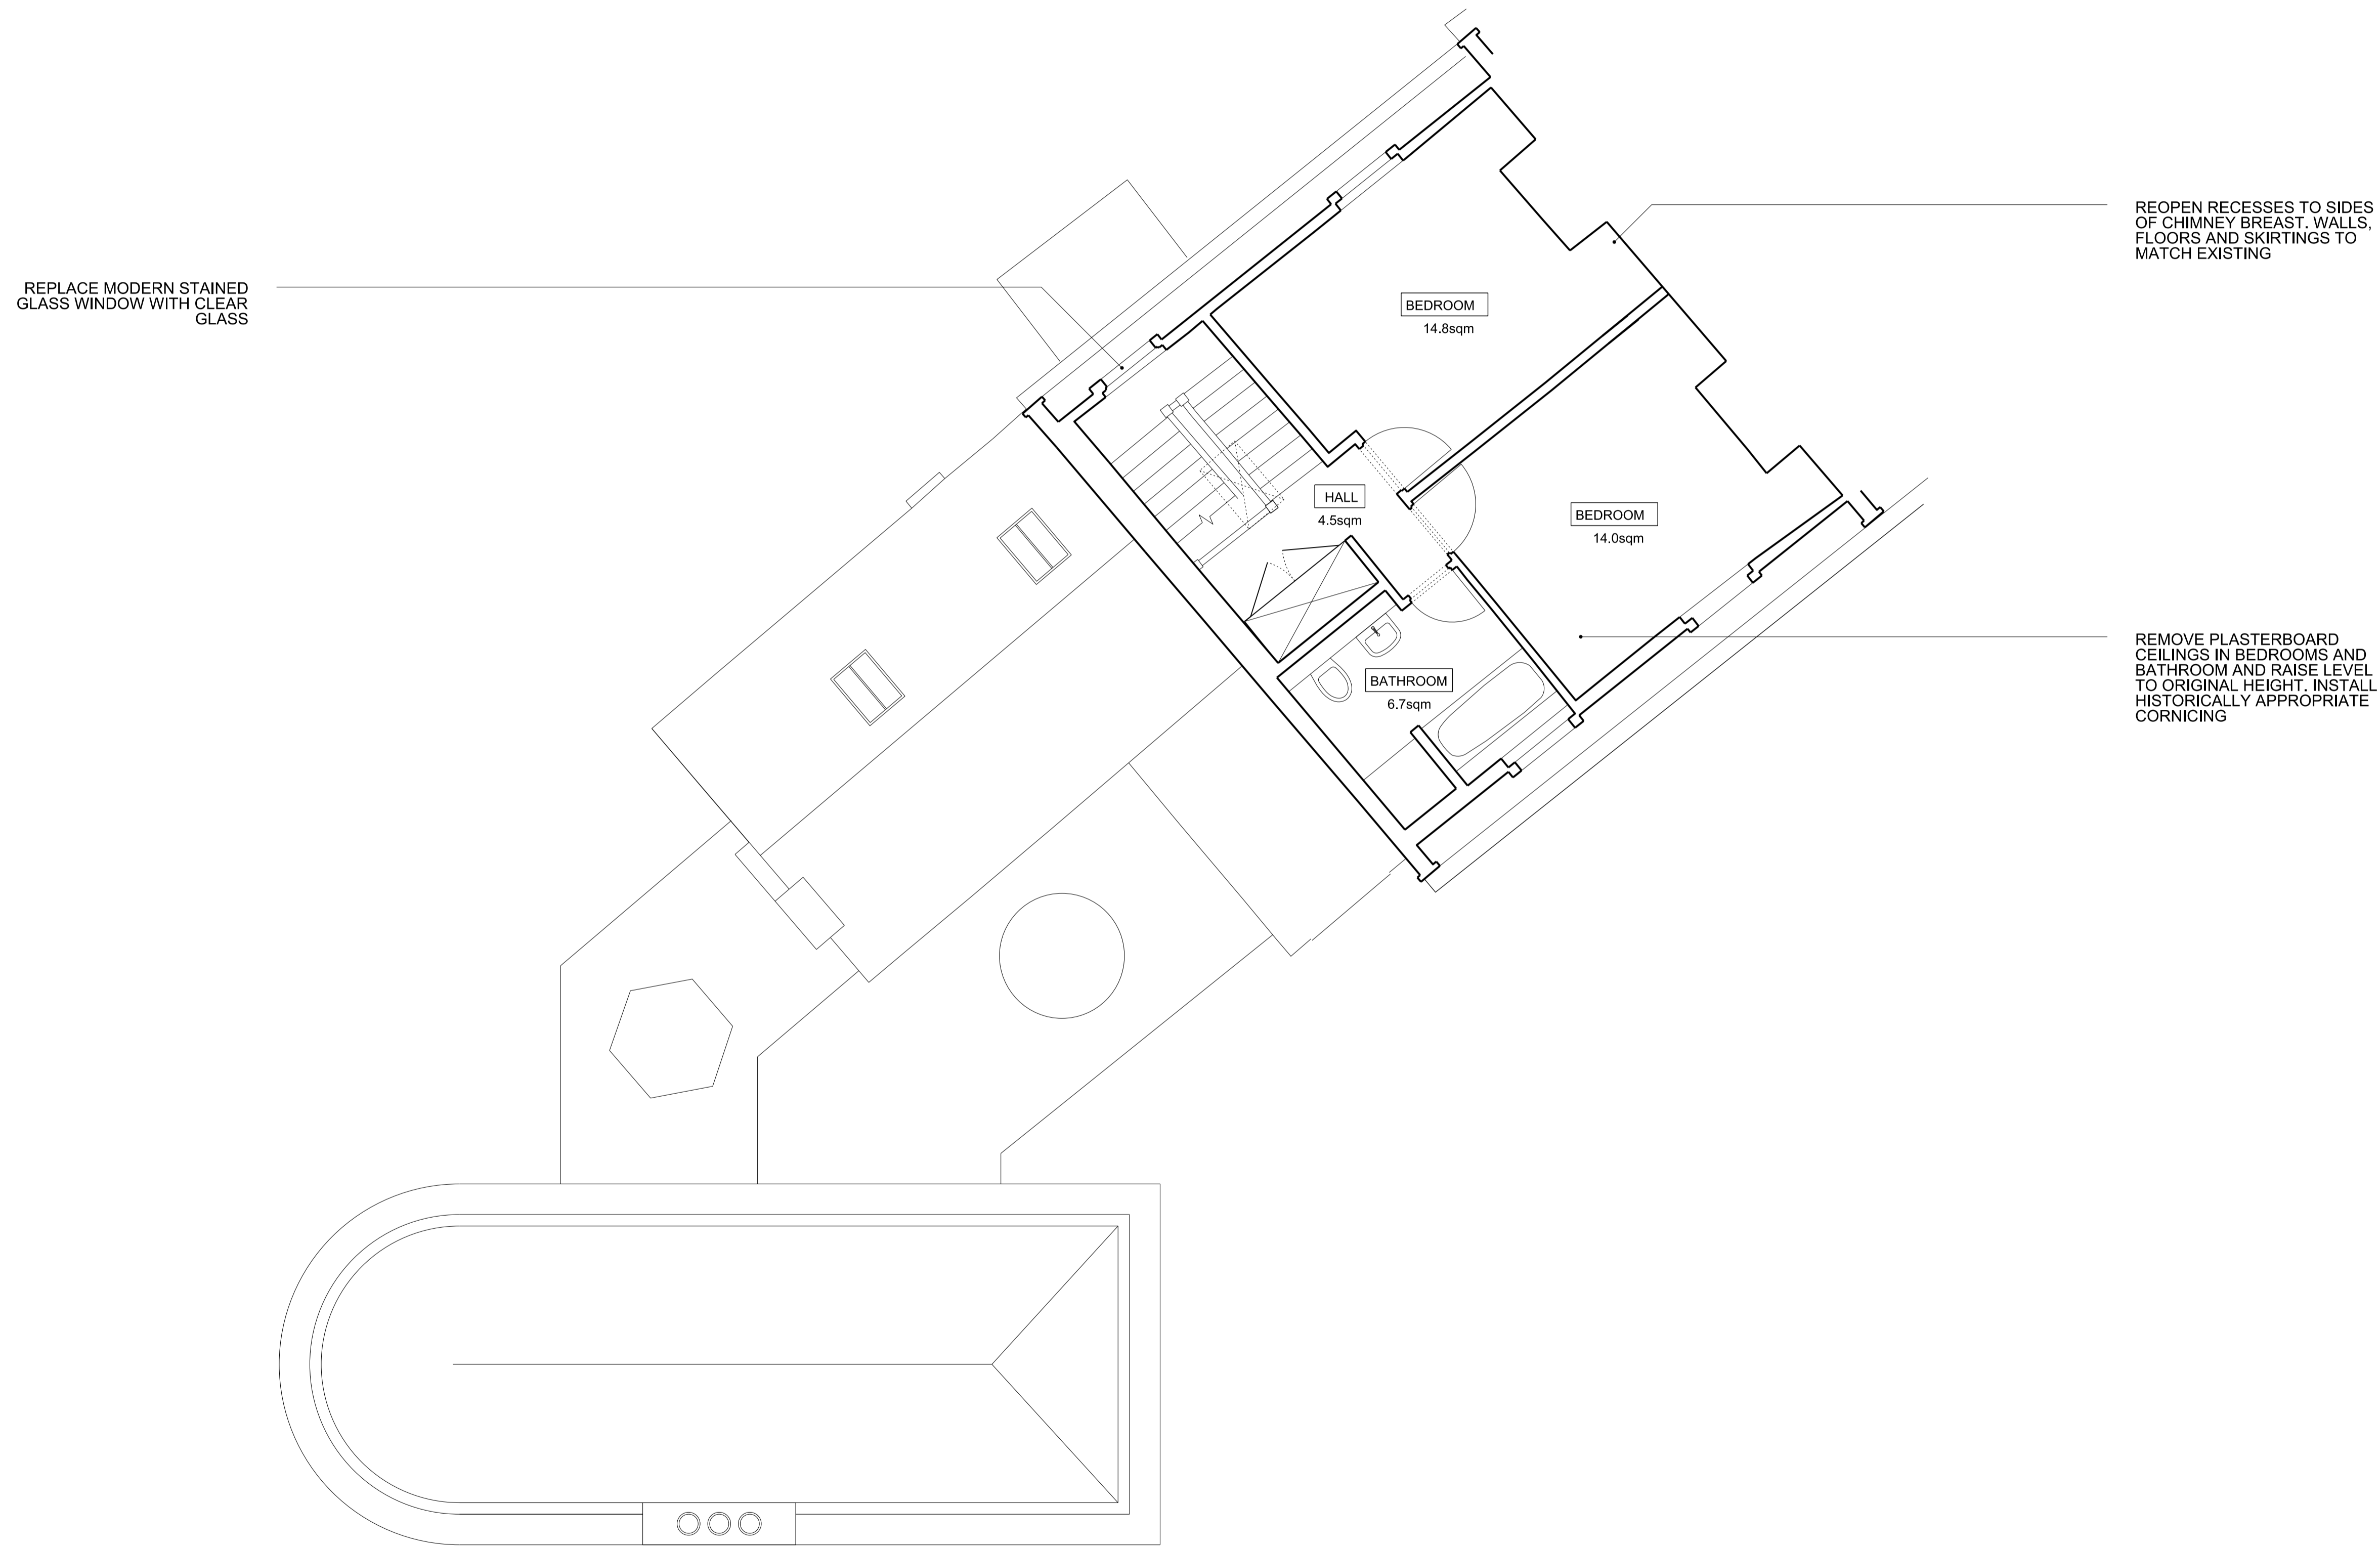

REPLACE MODERN STAINED GLASS WINDOW WITH CLEAR GLASS

REOPEN RECESSES TO SIDES OF CHIMNEY BREAST, WALLS, FLOORS AND SKIRTINGS TO MATCH EXISTING


REMOVE PLASTERBOARD CEILINGS IN BEDROOMS AND BATHROOM AND RAISE LEVEL TO ORIGINAL HEIGHT. INSTALL HISTORICALLY APPROPRIATE CORNICING

04	31.07.19	PLANNING ISSUE	VB
03	04.07.19	REVISED PRE-APP HE	VB
02	30.05.19	PRE-APP RESPONSE	DR
01	18.05.19	PRE-APP RESPONSE	DR
00	11.01.19	PRE-APP ISSUE	JR

REV DATE NOTES INIT.
PROJECT
45 HIGHGATE WEST HILL

DRAWING TITLE
PROPOSED THIRD FLOOR PLAN

STATUS				PLANNING
DATE	DRAWN	CHECK	SCALE @ A3 1:100	
DEC 2018	JR	MW	SCALE @ A1 1:50	
PROJECT NUMBER	DRAWING NUMBER	REVISION LETTER		
0417	A	1004	04	

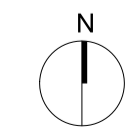

CHRIS DYSON ARCHITECTS
1 FASHION STREET T: 020 7247 1816
SPITALFIELDS F: 020 7377 6082
LONDON E1 6LY W: www.chrisdyson.co.uk

1 PROPOSED THIRD FLOOR PLAN

0 1 2 3 4 5 6 7 8 9 10
SCALE IN METRES @ 1:50