


DO NOT SCALE OFF THIS DRAWING. DIMENSIONS, AREA AND LEVELS ARE ONLY APPROXIMATE AND SUBJECT TO SITE SURVEY. ALL DIMENSIONS TO BE CHECKED ON SITE. ANY DISCREPANCIES OR VARIATIONS TO BE REPORTED TO THE ARCHITECT BEFORE WORK COMMENCES.

THIS DRAWING TO BE READ IN CONJUNCTION WITH THE SPECIFICATION WHERE PROVIDED AND ALL RELEVANT CONSULTANTS DRAWINGS AND FOR SPECIALISTS DRAWINGS (DOCUMENTS AND ANY DISCREPANCIES OR VARIATIONS ARE TO BE REPORTED TO THE ARCHITECT BEFORE THE AFFECTED WORK COMMENCES.

THIS DRAWING IS PROTECTED BY COPYRIGHT AND MUST NOT BE COPIED OR REPRODUCED WITHOUT THE WRITTEN CONSENT OF CHRIS DYSON ARCHITECTS LLP. NORTH POINTS SHOWN ARE INDICATIVE. ©

----- EXISTING EXTENSION TO BE DEMOLISHED

----- PRE-APP SCHEME

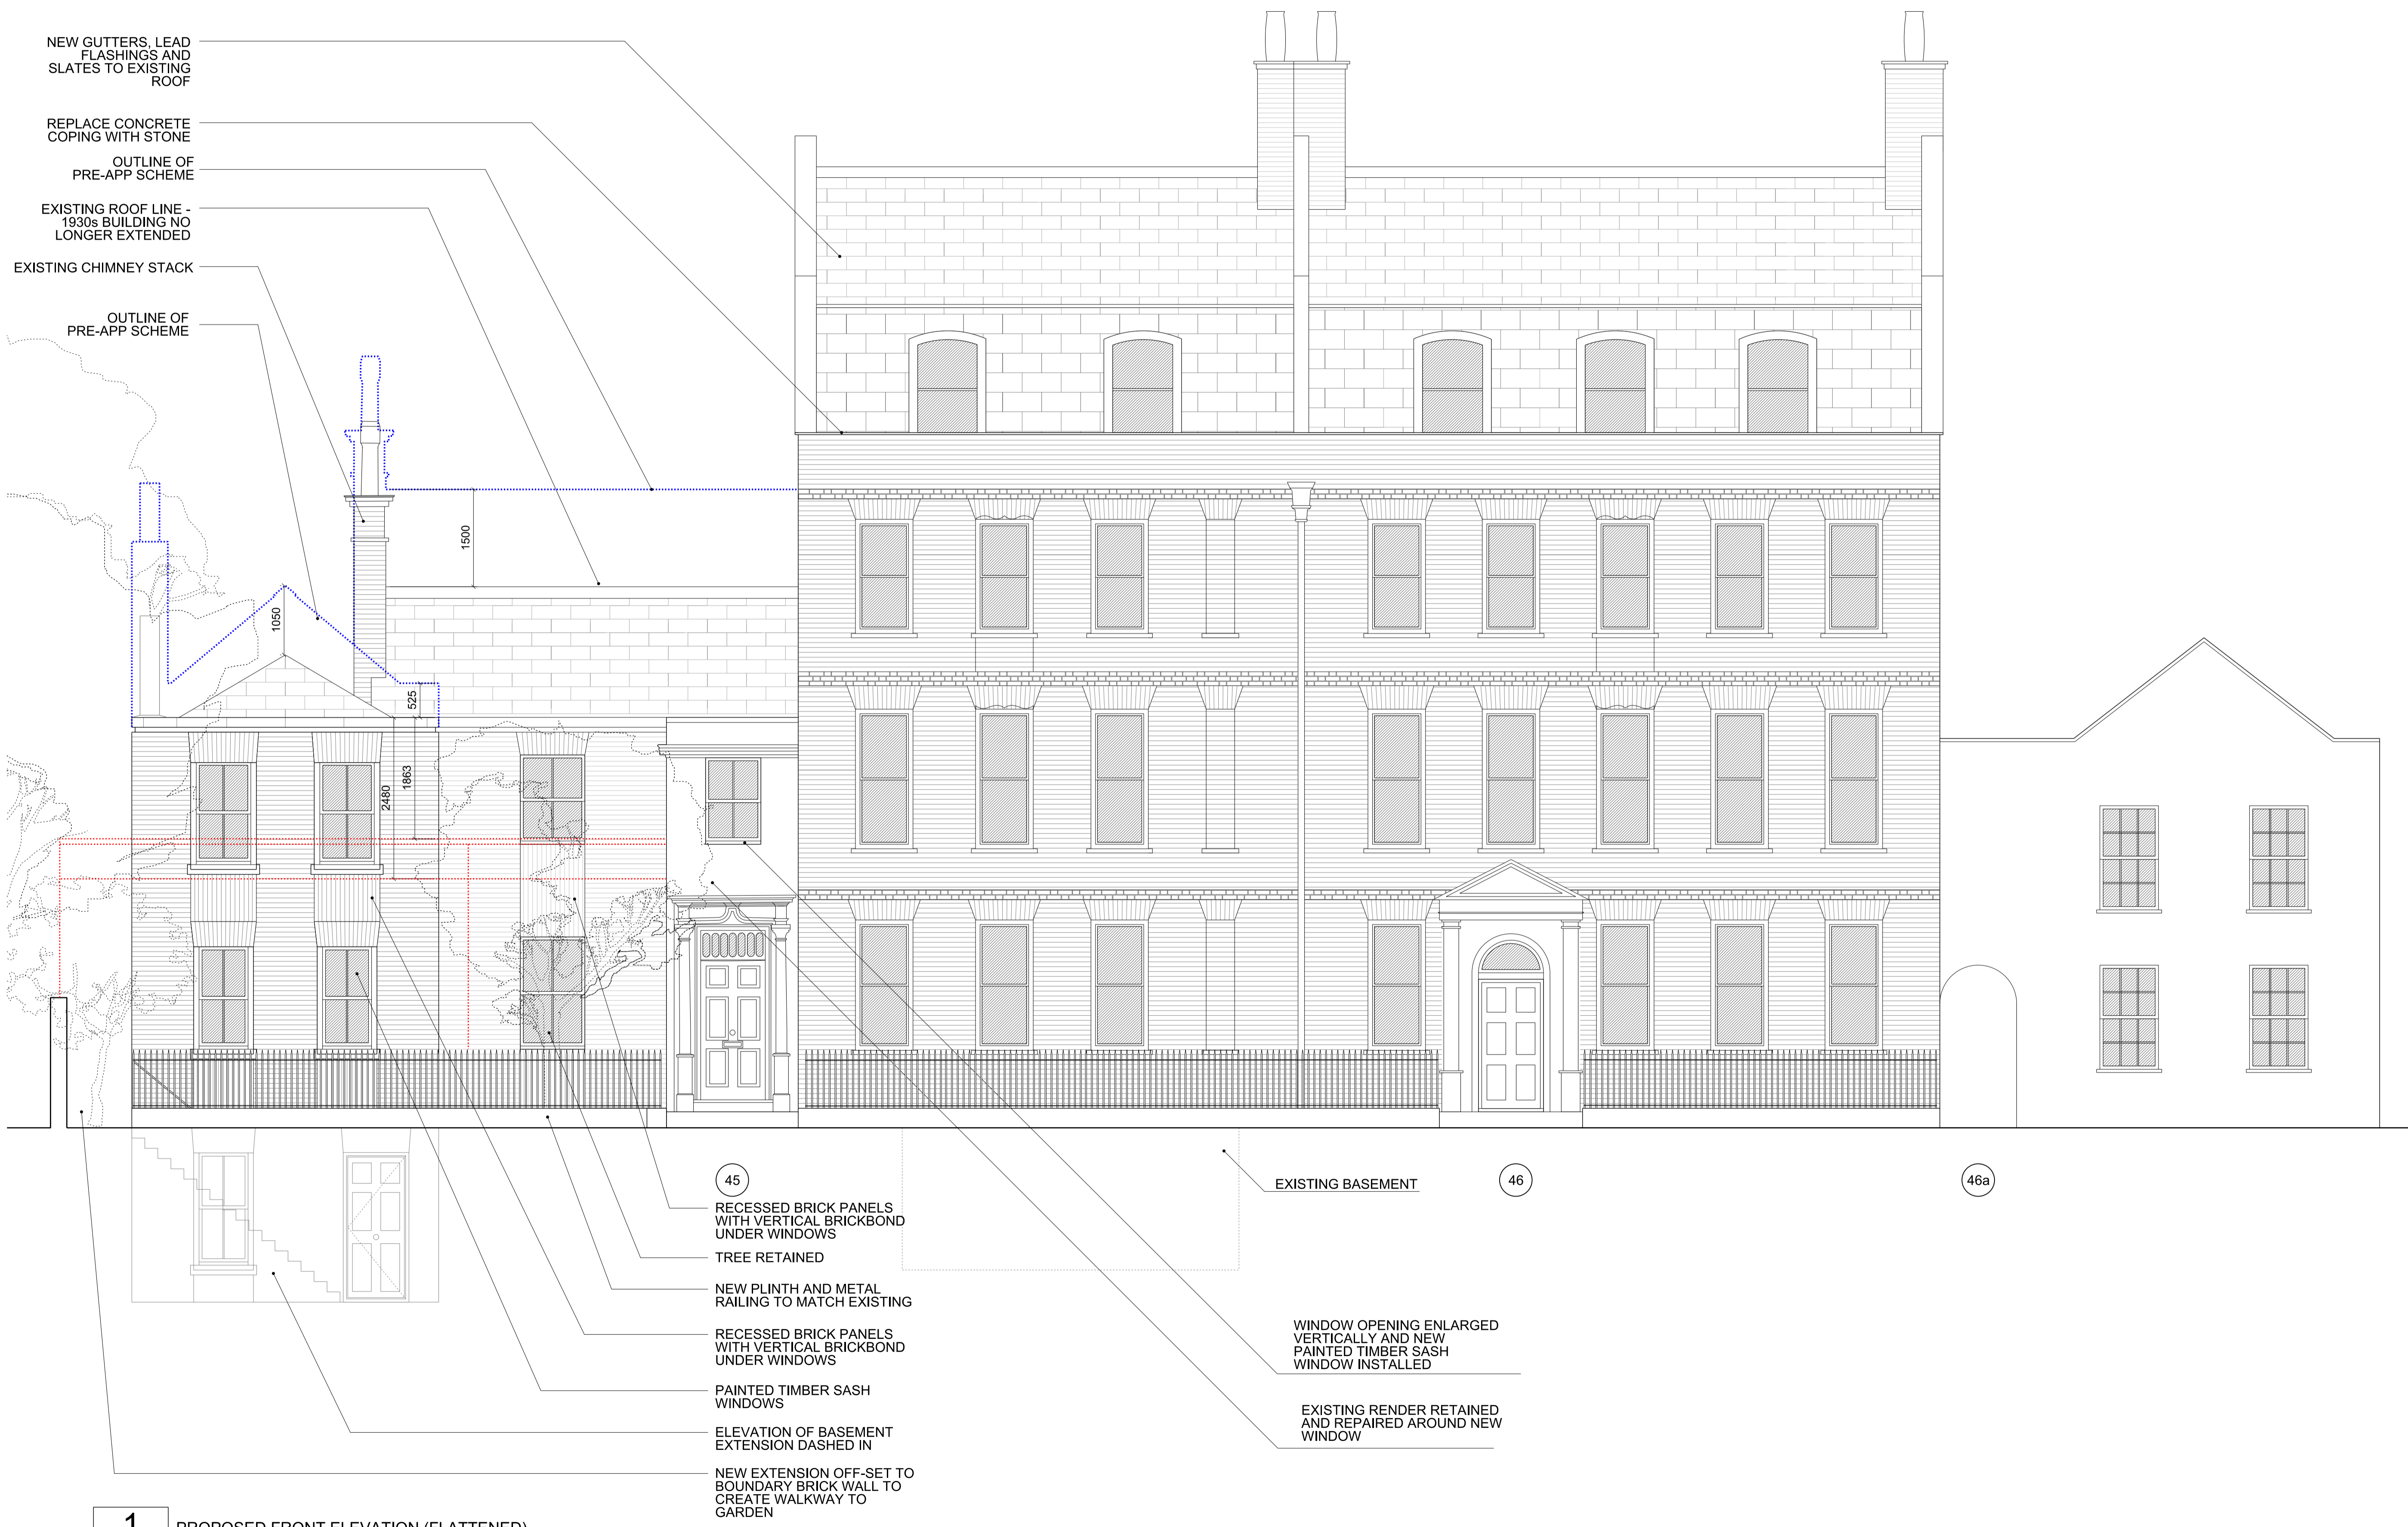

1 PROPOSED FRONT ELEVATION (FLATTENED)

REV	DATE	NOTES	INIT.
04	31.07.19	PLANNING ISSUE	VB
03	04.07.19	REVISED PRE-APP HE	VB
02	30.05.19	PRE-APP RESPONSE	DR
01	18.05.19	PRE-APP RESPONSE	DR
00	11.01.19	PRE-APP ISSUE	JR

PROJECT

45 HIGHGATE WEST HILL

DRAWING TITLE

PROPOSED FRONT ELEVATION (FLATTENED)

STATUS

PLANNING

DATE	DRAWN	CHECK	SCALE @ A3	SCALE @ A1
JAN 2018	JR	MW	1:100	1:150

PROJECT NUMBER	DRAWING NUMBER	REVISION LETTER
0417	A	04

