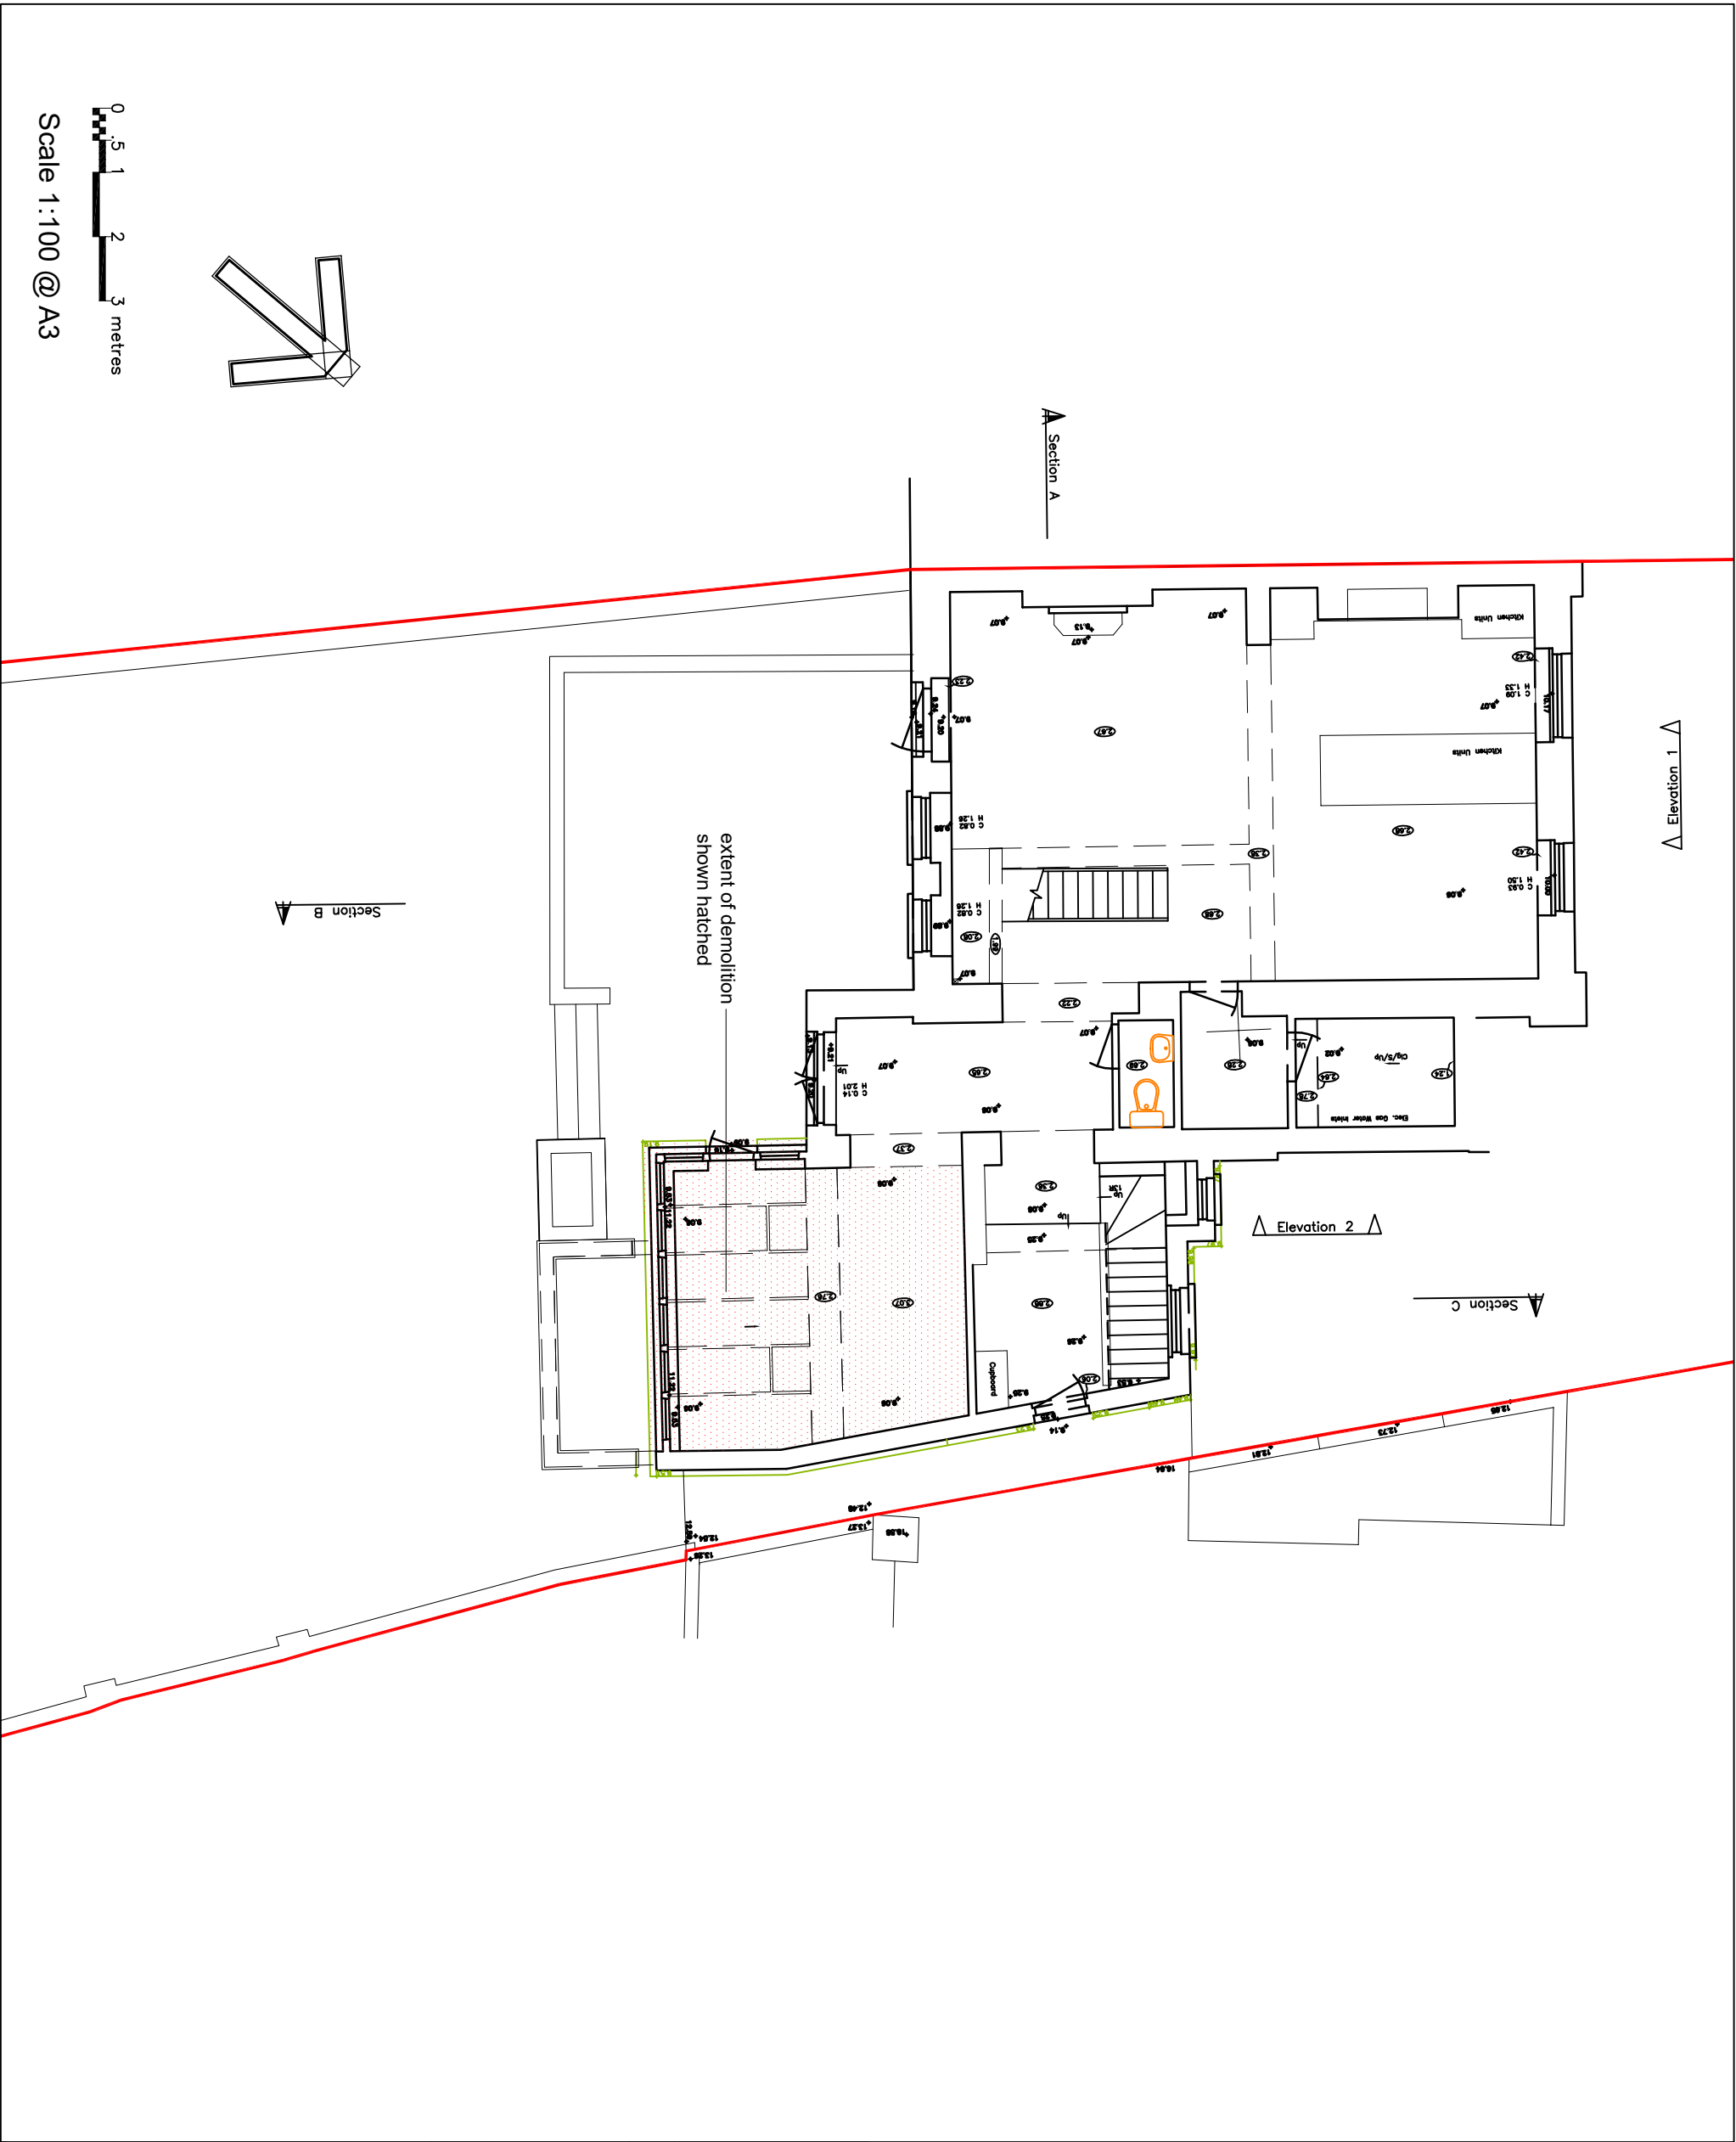


0 0.5 1 2 3 metres

Scale 1:100 @ A3

REV	DATE	BY	DESCRIPTION	CHK	APP
DRAWING STATUS					
AS EXISTING					
QUAY ASSOCIATES					
THE POUND SHENINGTON OXFORDSHIRE OX15 6NB					
TEL / fax: +44 (0) 1295 678 777			+44 (0) 7798 525 535		
mobile: +44 (0) 7798 525 535			ar@quaytect.com		
Email: ar@quaytect.com					
CLIENT					
PROJECT					
37 QUEENS GROVE NW8					
TITLE					
EXISTING GROUND FLOOR PLAN					
SCALE	DATE	DESIGN/DRAWN	CHECKED	APPROVED	SHT
1:100	JUNE 2019				
DWG No.	19110				
DRAWING No.	19110/S01				
REV					