


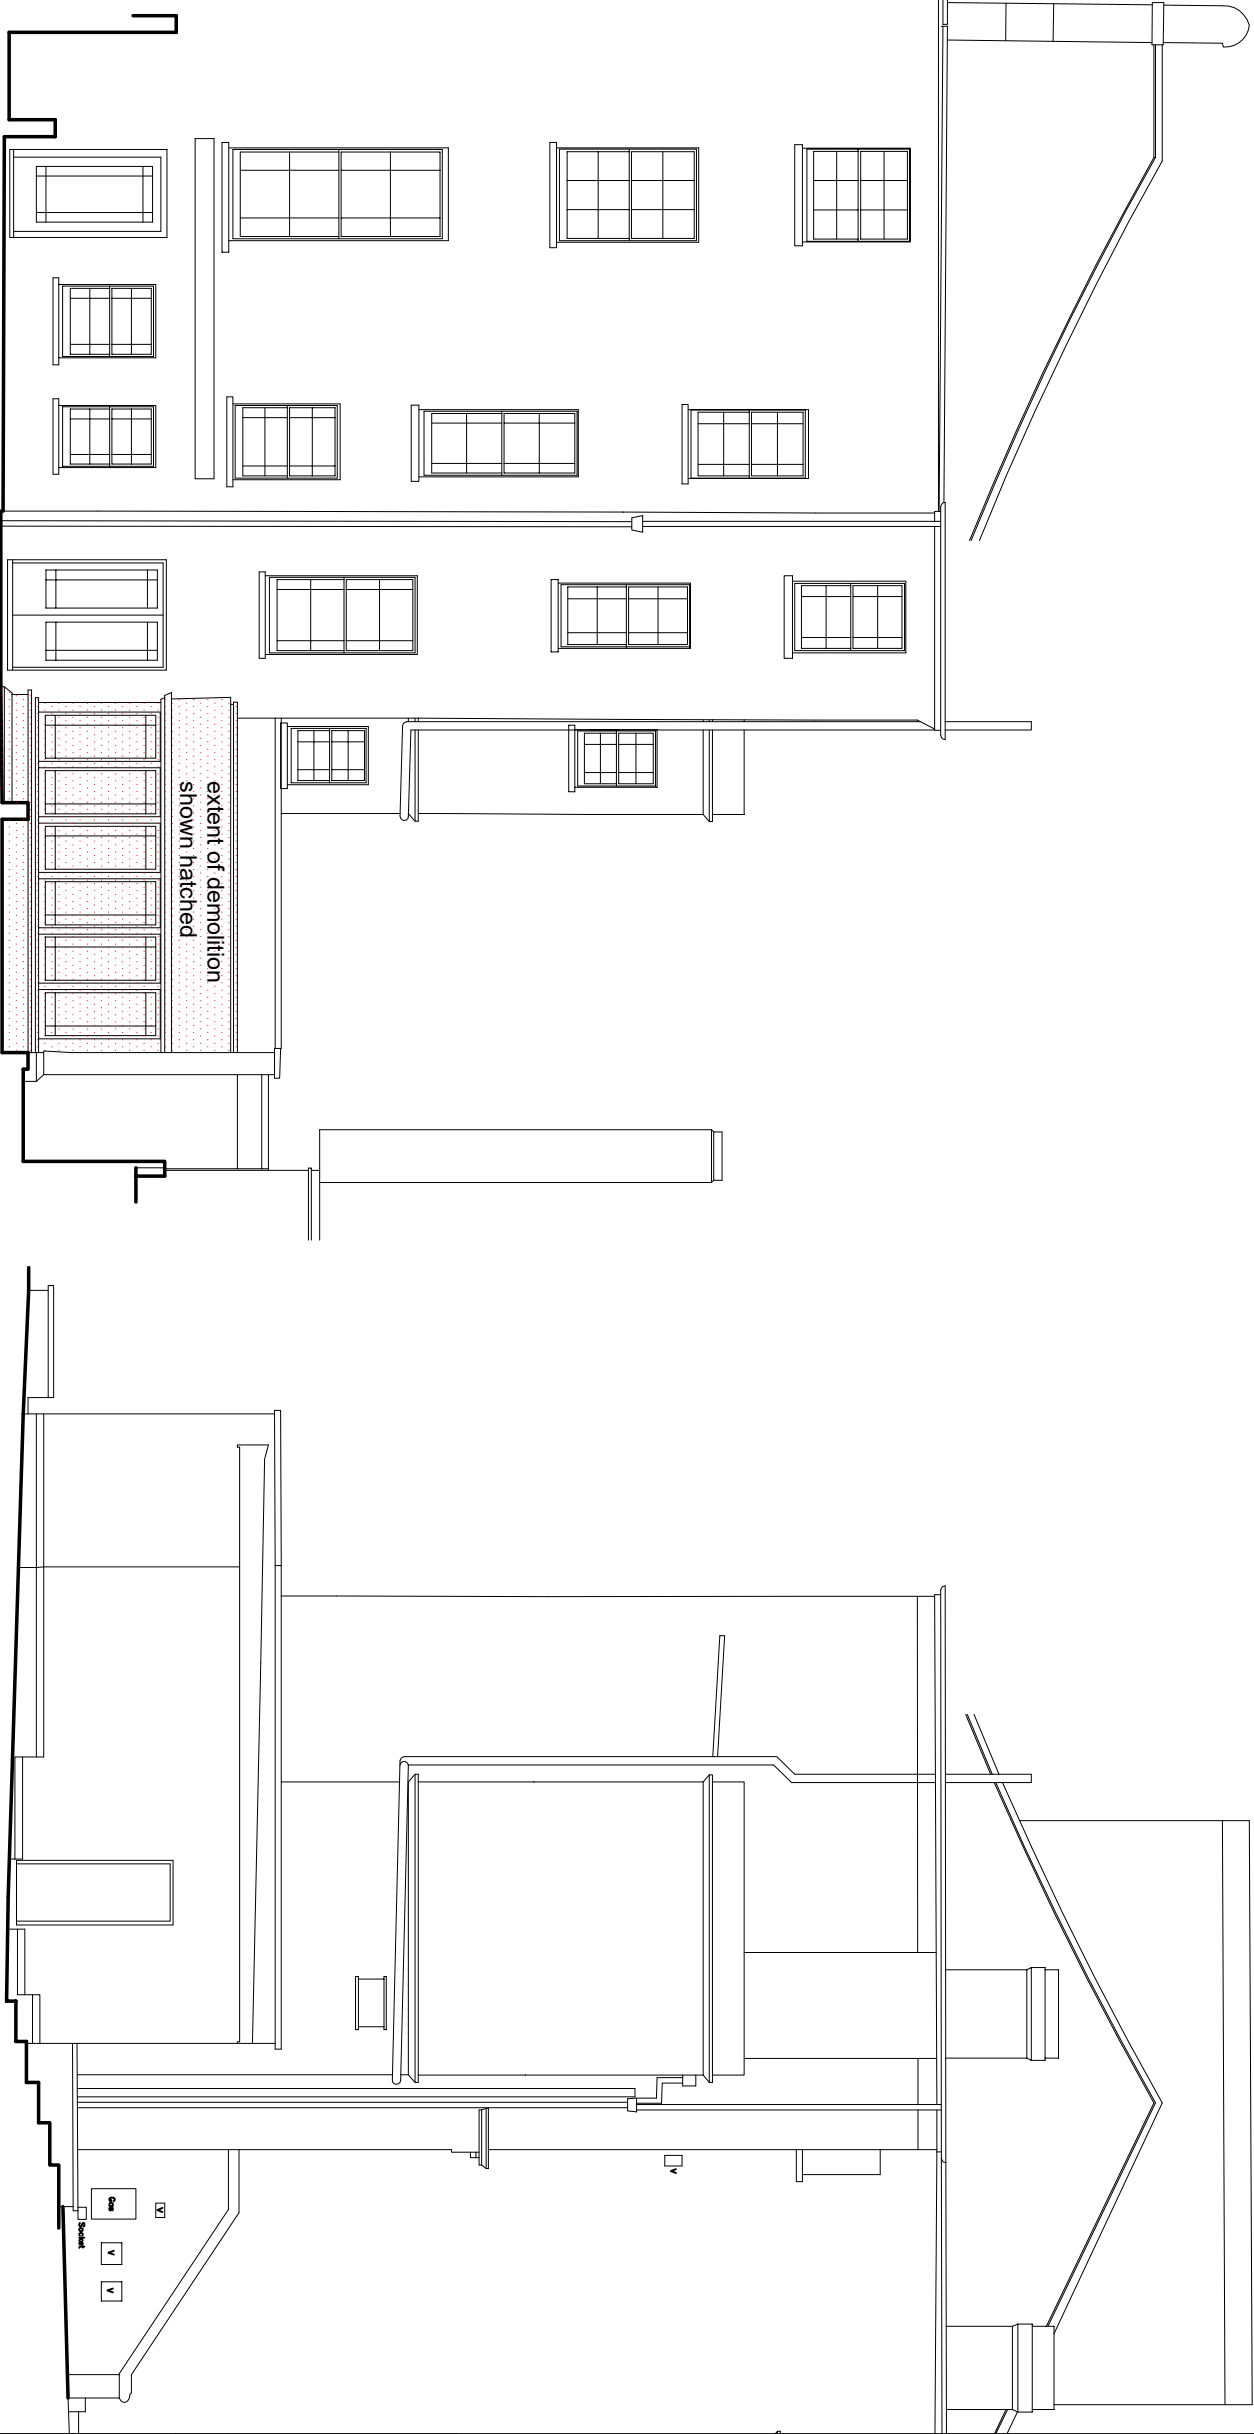

South Elevation

East Elevation



Scale 1:100 @ A3

REV	DATE	BY	DESCRIPTION	CHK	APP

DRAWING STATUS
AS EXISTING

QUAY ASSOCIATES

THE POUND
SHENINGTON
OXFORDSHIRE
OX15 6NB

TEL./fax.: +44 (0) 1295 678 777
mobile: +44 (0) 7798 525 535
Email: ar@quaylect.com

CLIENT

PROJECT	37 QUEENS GROVE NW8
---------	------------------------

TITLE	EXISTING ELEVATIONS
-------	------------------------

SCALE	DATE	DESIGN/DRAWN	CHECKED	APPROVED	SHT
1:100	JUNE 2019				

DWG No.	19110
---------	-------

DRAWING No.	19110/S02	REV	
-------------	-----------	-----	--