


0 .5 1 2 3 metres


Scale 1:100 @ A3

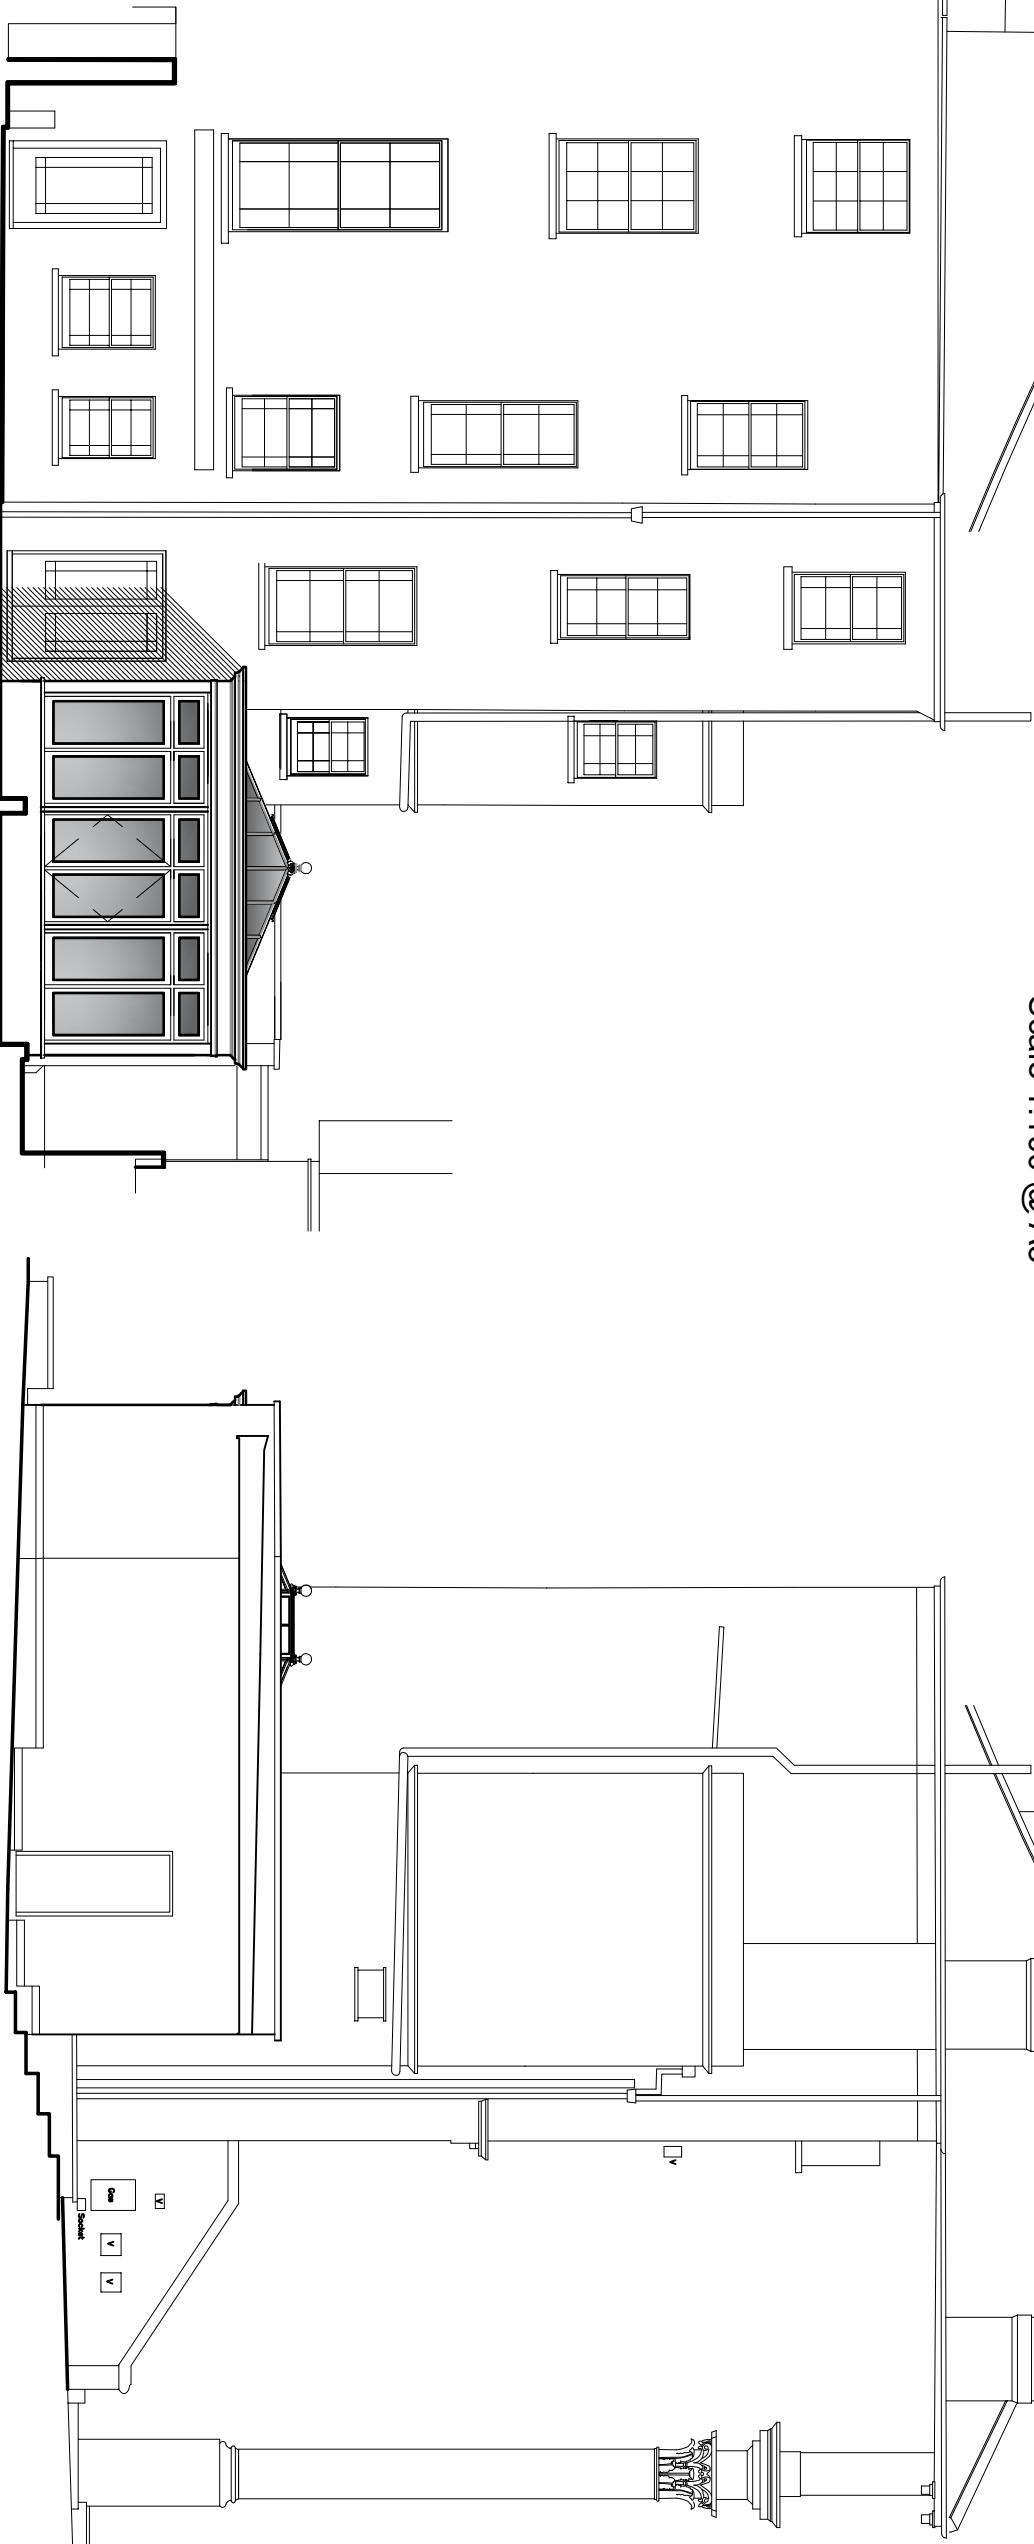

South Elevation

East Elevation

Scale 1:100

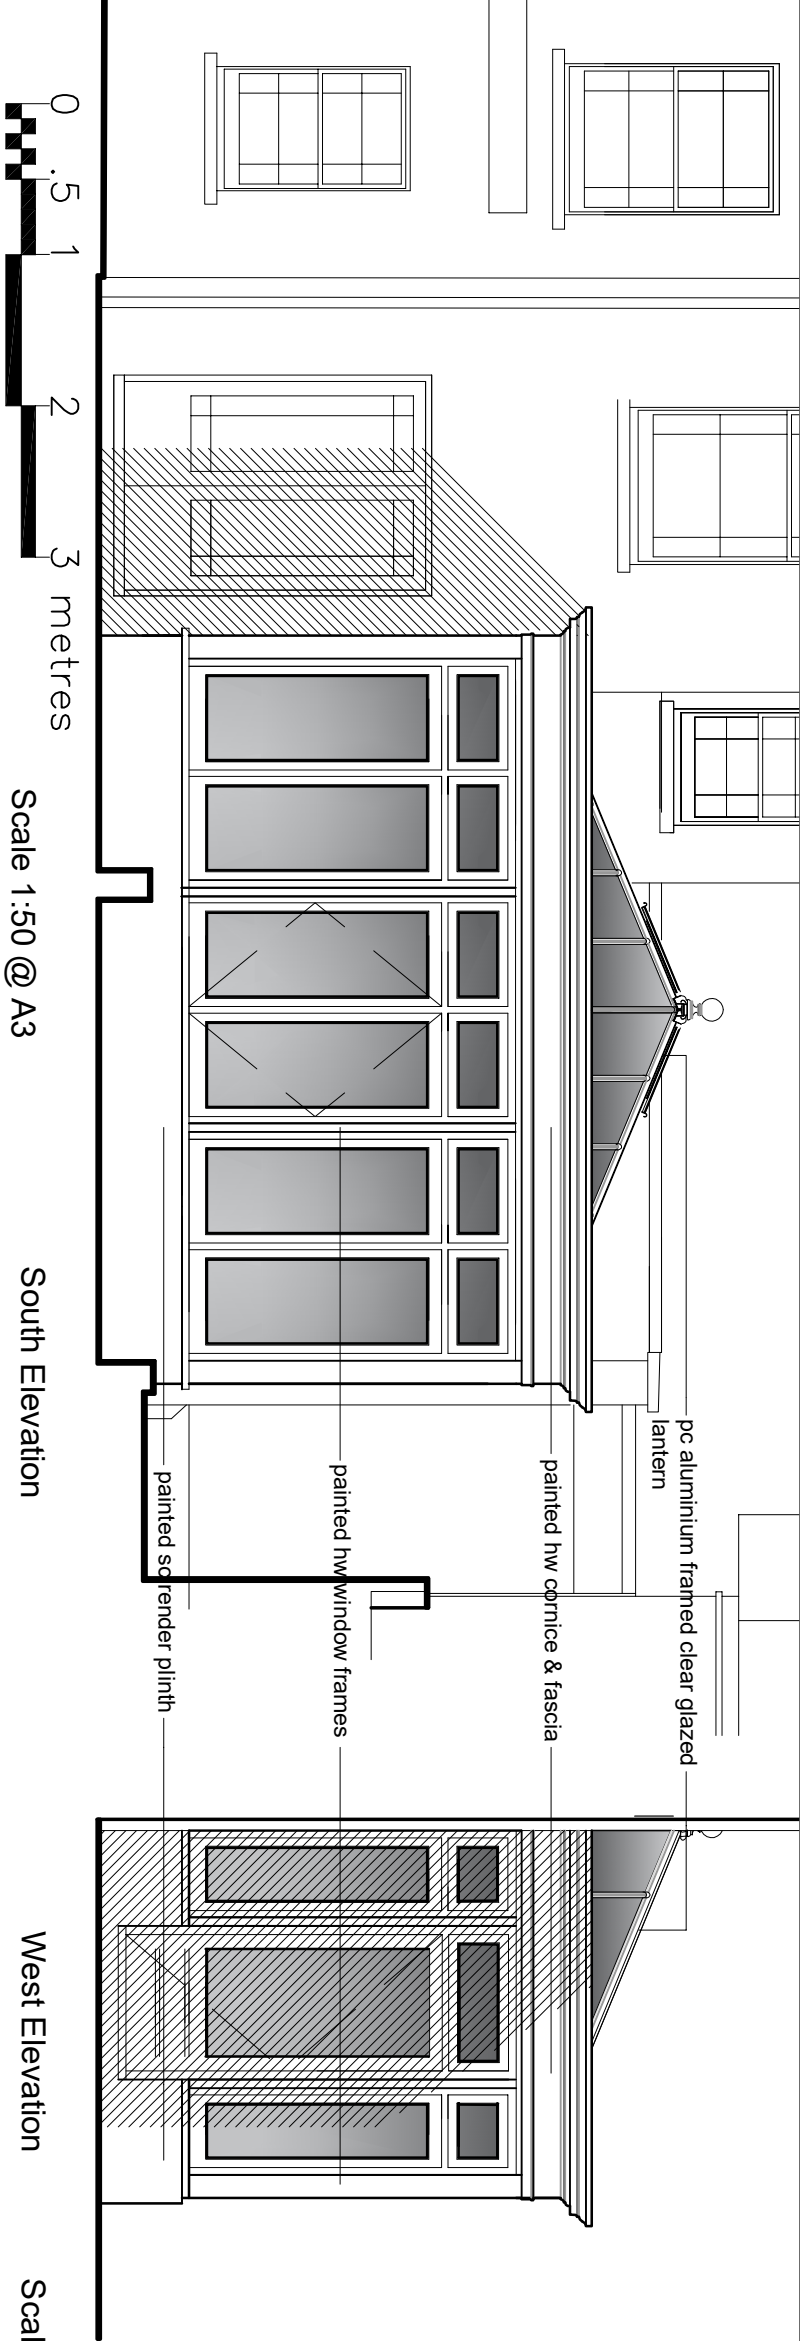

South Elevation

South Elevation

West Elevation

Scale 1:50

REV	DATE	BY	DESCRIPTION	CHK	APP

DRAWING STATUS

QUAY ASSOCIATES

THE POUND  
SHENINGTON  
OXFORDSHIRE  
OX15 6NB  
TEL / fax.: +44 (0) 1295 678 777  
mobile: +44 (0) 7798 525 535  
Email: ar@quaylect.com

CLIENT

37 QUEENS GROVE  
NW8

PROPOSED  
ELEVATIONS

SCALE	DATE	DESIGN/DRAWN	CHECKED	APPROVED	SHT
1:100 & 1:50 JUNE 2019					

DWG No. 19110

DRAWING No. 19110/P02

REV