

01 EXISTING GROUND FLOOR PLAN
1:50 @ A1 / 1:100 @ A3


NOTES:
ALL RIGHTS DESCRIBED IN CHAPTER IV OF THE COPYRIGHT AND PATENTS ACT 1988 HAVE BEEN GENERALLY ASSERTED
DRAWINGS BASED ON SURVEY INFORMATION PROVIDED BY xxxx. SURVEY CONTACT DETAILS: xxxx. ASSUMED BOUNDARY LINE - TO BE CONFIRMED BY SURVEY COMPANY
DRAWINGS ARE NOT FOR CONSTRUCTION UNLESS OTHERWISE STATED.
REPORT ANY DRAWING INCONSISTENCIES TO THE ARCHITECT IMMEDIATELY. ARCHITECT TO BE ADVISED OF ANY VARIATION BETWEEN DRAWINGS AND SITE CONDITIONS.
DO NOT SCALE FROM THIS DRAWING - ALL DIMENSIONS TO BE CHECKED ON SITE.
Scale 1:50 @ A1, 1:100 @ A3

MECHANICAL SERVICES AND DRAINAGE INFORMATION PROVIDED BY xxxx
CONTACT DETAILS: XXXXX
STRUCTURAL INFORMATION PREPARED BY xxxx
CONTACT DETAILS: XXXXX
UNDER THE CDM REGULATIONS 2015 (THE HEALTH & SAFETY AT WORK ACT 1974), ONE OF THE RESPONSIBILITIES OF THE CLIENT IS TO APPOINT A PRINCIPAL DESIGNER. RDA DO NOT OFFER ANY ADVICE WITH REGARDS TO CDM UNLESS SPECIFICALLY APPOINTED, AND THIS WOULD REQUIRE THE CLIENT APPOINTING A CDM CONSULTANT TO ADVISE RDA DIRECTLY AS THE PRINCIPAL DESIGNER.


REVISIONS:

/	26.07.2019	First Issue
A	30.07.2019	Annotation amends
B	31.07.2019	Tree annotations

RODIĆ DAVIDSON ARCHITECTS is the trading name of bdAr ltd

 


Client Mr Pelham Olive	Project 1, Trinity Close, Hampstead, NW3 1SD	RODIĆ DAVIDSON ARCHITECTS	
Scale 1:50 @ A1 / 1:100 @ A3	Drawn by SBC	Drawing Title EXISTING GROUND FLOOR PLAN	1 Pied Bull Yard London WC1A 2AE t: +44 (0)207 043 3551 f: +44 (0)207 043 3552
Project No. RD_0989	Date MAY 2019	Checked by BD	Drawing No. 0989.EX.01.100 Rev B www.rodicdavidson.co.uk

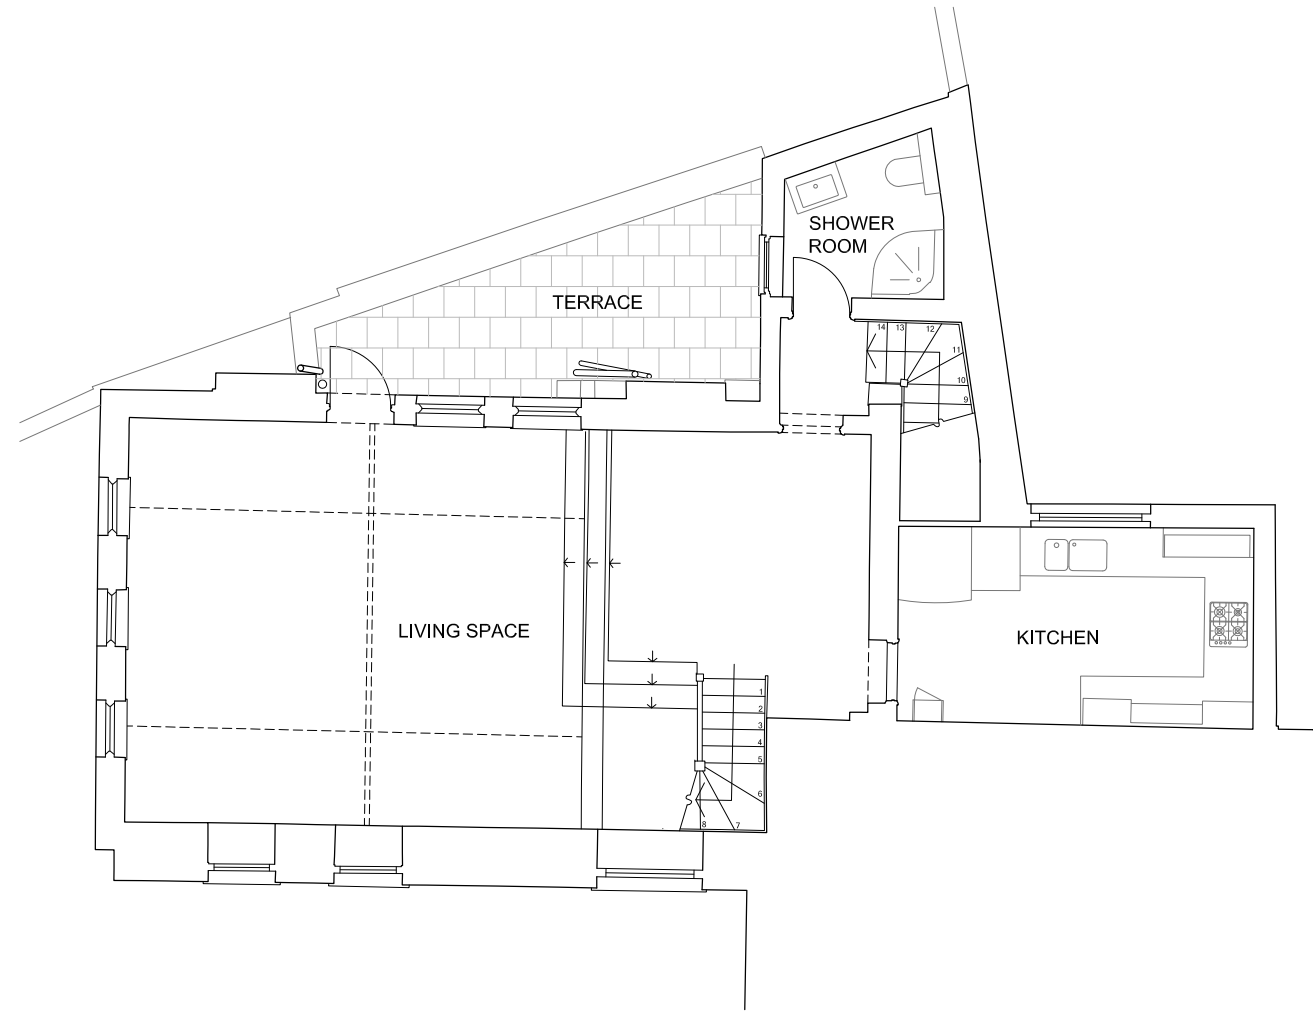

01 EXISTING FIRST FLOOR PLAN
1:50 @ A1 / 1:100 @ A3


NOTES:
ALL RIGHTS DESCRIBED IN CHAPTER IV OF THE COPYRIGHT AND PATENTS ACT 1988 HAVE BEEN GENERALLY ASSERTED
DRAWINGS BASED ON SURVEY INFORMATION PROVIDED BY xxxx. SURVEY CONTACT DETAILS: xxxx. ASSUMED BOUNDARY LINE - TO BE CONFIRMED BY SURVEY COMPANY
DRAWINGS ARE NOT FOR CONSTRUCTION UNLESS OTHERWISE STATED.
REPORT ANY DRAWING INCONSISTENCIES TO THE ARCHITECT IMMEDIATELY. ARCHITECT TO BE ADVISED OF ANY VARIATION BETWEEN DRAWINGS AND SITE CONDITIONS.
DO NOT SCALE FROM THIS DRAWING - ALL DIMENSIONS TO BE CHECKED ON SITE.

MECHANICAL SERVICES AND DRAINAGE INFORMATION PROVIDED BY xxxx CONTACT DETAILS:xxxxx
STRUCTURAL INFORMATION PREPARED BY xxxx CONTACT DETAILS:xxxxx
UNDER THE CDM REGULATIONS 2015 (THE HEALTH & SAFETY AT WORK ACT 1974), ONE OF THE RESPONSIBILITIES OF THE CLIENT IS TO APPOINT A PRINCIPAL DESIGNER. RDA DO NOT OFFER ANY ADVICE WITH REGARDS TO CDM, UNLESS SPECIFICALLY APPOINTED, AND THIS WOULD REQUIRE THE CLIENT APPOINTING A CDM CONSULTANT TO ADVISE RDA DIRECTLY AS THE PRINCIPAL DESIGNER.

 


REVISIONS:
/ 26.07.2019 First Issue

RODIĆ DAVIDSON ARCHITECTS is the trading name of bdAr ltd

 


Client Mr Pelham Olive	Project 1, Trinity Close, Hampstead, NW3 1SD	RODIĆ DAVIDSON ARCHITECTS	
Scale 1:50 @ A1 / 1:100 @ A3	Drawn by SBC	Drawing Title EXISTING FIRST FLOOR PLAN	1 Pied Bull Yard London WC1A 2AE t: +44 (0)207 043 3551 f: +44 (0)207 043 3552
Project No. RD_0989	Date MAY 2019	Checked by BD	Drawing No. 0989.EX.01.200 Rev /
			www.rodicdavidson.co.uk

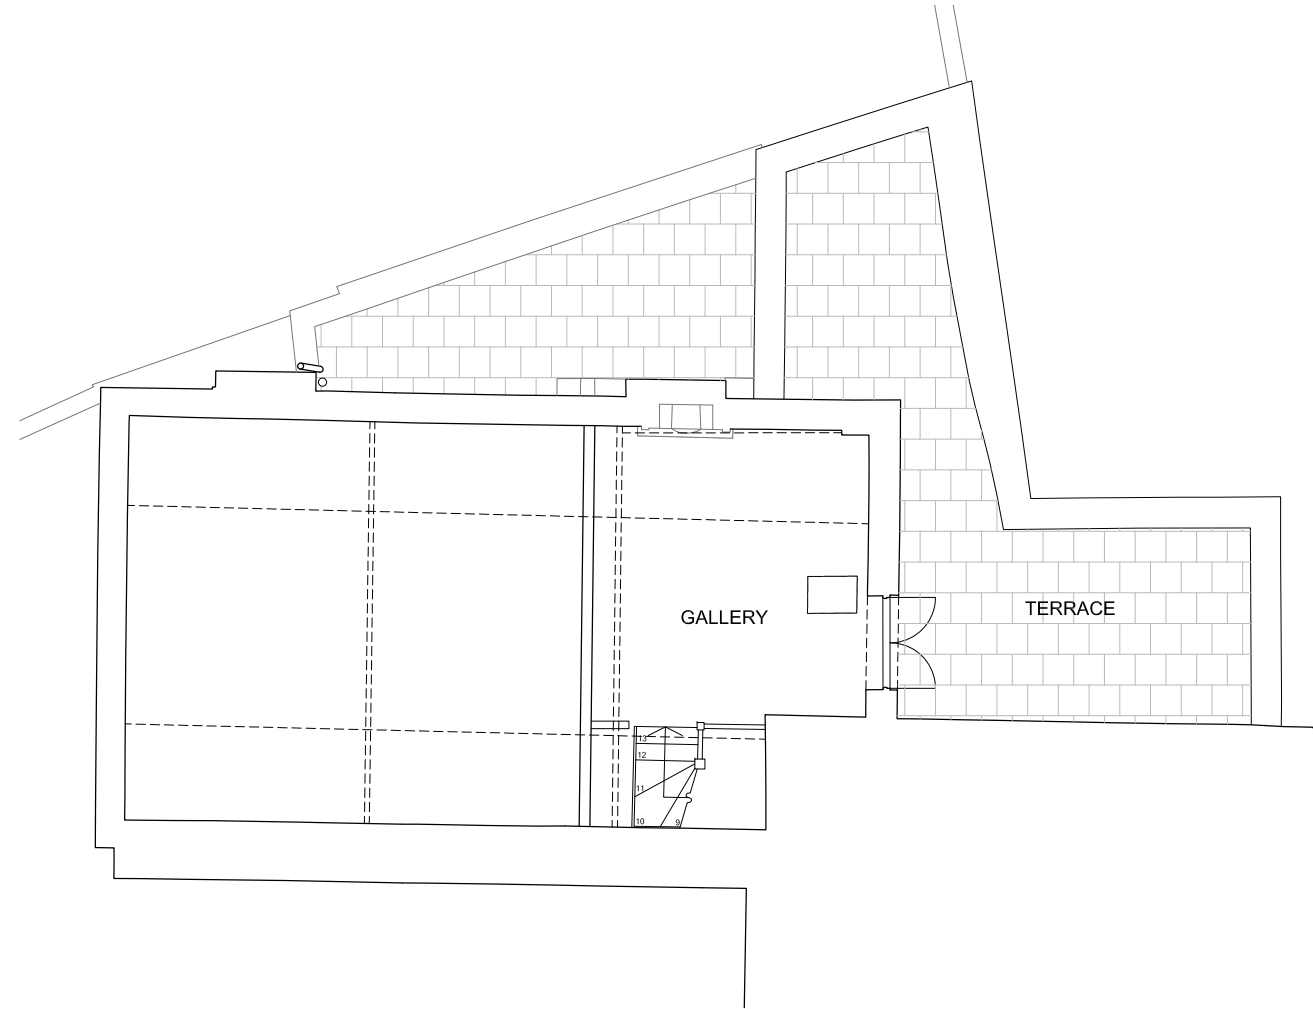

01 EXISTING SECOND FLOOR PLAN
1:50 @ A1 / 1:100 @ A3

NOTES:
ALL RIGHTS DESCRIBED IN CHAPTER IV OF THE COPYRIGHT AND PATENTS ACT 1988 HAVE BEEN GENERALLY ASSERTED
DRAWINGS BASED ON SURVEY INFORMATION PROVIDED BY xxxx. SURVEY CONTACT DETAILS: xxxx. ASSUMED BOUNDARY LINE - TO BE CONFIRMED BY SURVEY COMPANY
DRAWINGS ARE NOT FOR CONSTRUCTION UNLESS OTHERWISE STATED.
REPORT ANY DRAWING INCONSISTENCIES TO THE ARCHITECT IMMEDIATELY. ARCHITECT TO BE ADVISED OF ANY VARIATION BETWEEN DRAWINGS AND SITE CONDITIONS.
DO NOT SCALE FROM THIS DRAWING - ALL DIMENSIONS TO BE CHECKED ON SITE.


MECHANICAL SERVICES AND DRAINAGE INFORMATION PROVIDED BY xxxx
CONTACT DETAILS:xxxxx
STRUCTURAL INFORMATION PREPARED BY xxxx
CONTACT DETAILS:xxxxx
UNDER THE CDM REGULATIONS 2015 (THE HEALTH & SAFETY AT WORK ACT 1974), ONE OF THE RESPONSIBILITIES OF THE CLIENT IS TO APPOINT A PRINCIPAL DESIGNER. RDA DO NOT OFFER ANY ADVICE WITH REGARDS TO CDM UNLESS SPECIFICALLY APPOINTED, AND THIS WOULD REQUIRE THE CLIENT APPOINTING A CDM CONSULTANT TO ADVISE RDA DIRECTLY AS THE PRINCIPAL DESIGNER.

 


REVISIONS:

/ 26.07.2019 First Issue

RODIĆ DAVIDSON ARCHITECTS is the trading name of bdAr ltd

 


Client Mr Pelham Olive	Project 1, Trinity Close, Hampstead, NW3 1SD	RODIĆ DAVIDSON ARCHITECTS	
Scale 1:50 @ A1 / 1:100 @ A3	Drawn by SBC	Drawing Title EXISTING SECOND FLOOR PLAN	1 Pied Bull Yard London WC1A 2AE t: +44 (0)207 043 3551 f: +44 (0)207 043 3552
Project No. RD_0989	Date MAY 2019	Checked by BD	Drawing No. 0989.EX.01.300 Rev /
			www.rodicdavidson.co.uk

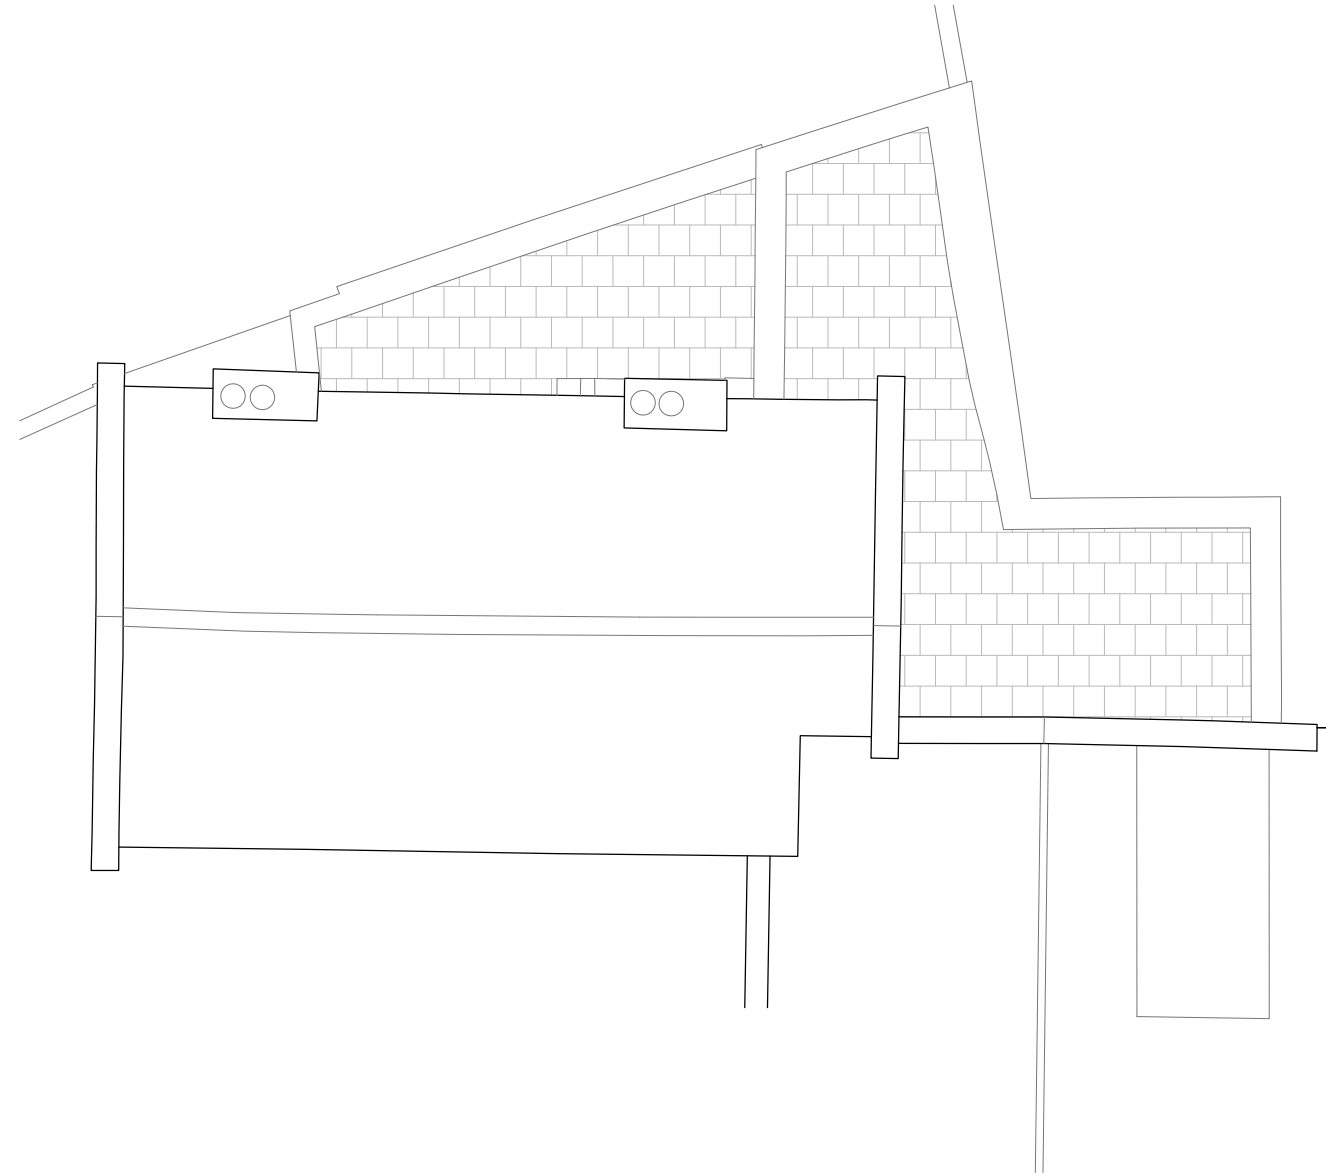

01 EXISTING ROOF PLAN
1:50 @ A1 / 1:100 @ A3

NOTES:
ALL RIGHTS DESCRIBED IN CHAPTER IV OF THE COPYRIGHT AND PATENTS ACT 1988 HAVE BEEN GENERALLY ASSERTED
DRAWINGS BASED ON SURVEY INFORMATION PROVIDED BY xxxx. SURVEY CONTACT DETAILS: xxxx. ASSUMED BOUNDARY LINE - TO BE CONFIRMED BY SURVEY COMPANY
DRAWINGS ARE NOT FOR CONSTRUCTION UNLESS OTHERWISE STATED.
REPORT ANY DRAWING INCONSISTENCIES TO THE ARCHITECT IMMEDIATELY. ARCHITECT TO BE ADVISED OF ANY VARIATION BETWEEN DRAWINGS AND SITE CONDITIONS.
DO NOT SCALE FROM THIS DRAWING - ALL DIMENSIONS TO BE CHECKED ON SITE.


MECHANICAL SERVICES AND DRAINAGE INFORMATION PROVIDED BY xxxx CONTACT DETAILS:xxxxx
STRUCTURAL INFORMATION PREPARED BY xxxx CONTACT DETAILS:xxxxx
UNDER THE CDM REGULATIONS 2015 (THE HEALTH & SAFETY AT WORK ACT 1974), ONE OF THE RESPONSIBILITIES OF THE CLIENT IS TO APPOINT A PRINCIPAL DESIGNER. RDA DO NOT OFFER ANY ADVICE WITH REGARDS TO CDM UNLESS SPECIFICALLY APPOINTED, AND THIS WOULD REQUIRE THE CLIENT APPOINTING A CDM CONSULTANT TO ADVISE RDA DIRECTLY AS THE PRINCIPAL DESIGNER.

 

REVISIONS:

/ 26.07.2019 First Issue

RODIĆ DAVIDSON ARCHITECTS is the trading name of bdAr ltd

 


Client Mr Pelham Olive	Project 1, Trinity Close, Hampstead, NW3 1SD	RODIĆ DAVIDSON ARCHITECTS	
Scale 1:50 @ A1 / 1:100 @ A3	Drawn by SBC	Drawing Title EXISTING ROOF PLAN	1 Pied Bull Yard London WC1A 2AE t: +44 (0)207 043 3551 f: +44 (0)207 043 3552
Project No. RD_0989	Date MAY 2019	Checked by BD	Drawing No. 0989.EX.01.400
			Rev /
www.rodicdavidson.co.uk			



01 EXISTING EAST ELEVATION
1:50 @ A1 / 1:100 @ A3

NOTES:
ALL RIGHTS DESCRIBED IN CHAPTER IV OF THE COPYRIGHT AND PATENTS ACT 1988 HAVE BEEN GENERALLY ASSERTED
DRAWINGS BASED ON SURVEY INFORMATION PROVIDED BY xxxx. SURVEY CONTACT DETAILS: xxxx. ASSUMED BOUNDARY LINE - TO BE CONFIRMED BY SURVEY COMPANY
DRAWINGS ARE NOT FOR CONSTRUCTION UNLESS OTHERWISE STATED.
REPORT ANY DRAWING INCONSISTENCIES TO THE ARCHITECT IMMEDIATELY. ARCHITECT TO BE ADVISED OF ANY VARIATION BETWEEN DRAWINGS AND SITE CONDITIONS.
DO NOT SCALE FROM THIS DRAWING - ALL DIMENSIONS TO BE CHECKED ON SITE.

MECHANICAL SERVICES AND DRAINAGE INFORMATION PROVIDED BY xxxx
CONTACT DETAILS: XXXX
STRUCTURAL INFORMATION PREPARED BY xxxx
CONTACT DETAILS: XXXX
UNDER THE CDM REGULATIONS 2015 (THE HEALTH & SAFETY AT WORK ACT 1974), ONE OF THE RESPONSIBILITIES OF THE CLIENT IS TO APPOINT A PRINCIPAL DESIGNER. RDA DO NOT OFFER ANY ADVICE WITH REGARDS TO CDM UNLESS SPECIFICALLY APPOINTED, AND THIS WOULD REQUIRE THE CLIENT APPOINTING A CDM CONSULTANT TO ADVISE RDA DIRECTLY AS THE PRINCIPAL DESIGNER.

 

REVISIONS:
/ 26.07.2019 First Issue

RODIĆ DAVIDSON ARCHITECTS is the trading name of bdAr ltd


Client Mr Polham Olive	Project 1, Trinity Close, Hampstead, NW3 1SD	RODIĆ DAVIDSON ARCHITECTS	
Scale 1:50 @ A1 / 1:100 @ A3	Drawn by SBC	Drawing Title EXISTING EAST ELEVATION	1 Pied Bull Yard London WC1A 2AE t: +44 (0)207 043 3551 f: +44 (0)207 043 3552
Project No. RD_0989	Date MAY 2019	Checked by BD	Drawing No. 0989.EX.02.100 Rev /
			www.rodicdavidson.co.uk



01 EXISTING SOUTH ELEVATION
1:50 @ A1 / 1:100 @ A3

NOTES:
ALL RIGHTS DESCRIBED IN CHAPTER IV OF THE COPYRIGHT AND PATENTS ACT 1988 HAVE BEEN GENERALLY ASSERTED
DRAWINGS BASED ON SURVEY INFORMATION PROVIDED BY xxxx. SURVEY CONTACT DETAILS: xxxx. ASSUMED BOUNDARY LINE - TO BE CONFIRMED BY SURVEY COMPANY
DRAWINGS ARE NOT FOR CONSTRUCTION UNLESS OTHERWISE STATED.
REPORT ANY DRAWING INCONSISTENCIES TO THE ARCHITECT IMMEDIATELY. ARCHITECT TO BE ADVISED OF ANY VARIATION BETWEEN DRAWINGS AND SITE CONDITIONS.
DO NOT SCALE FROM THIS DRAWING - ALL DIMENSIONS TO BE CHECKED ON SITE.

MECHANICAL SERVICES AND DRAINAGE INFORMATION PROVIDED BY xxxx
CONTACT DETAILS: XXXX
STRUCTURAL INFORMATION PREPARED BY xxxx
CONTACT DETAILS: XXXX
UNDER THE CDM REGULATIONS 2015 (THE HEALTH & SAFETY AT WORK ACT 1974), ONE OF THE RESPONSIBILITIES OF THE CLIENT IS TO APPOINT A PRINCIPAL DESIGNER. RDA DO NOT OFFER ANY ADVICE WITH REGARDS TO CDM UNLESS SPECIFICALLY APPOINTED, AND THIS WOULD REQUIRE THE CLIENT APPOINTING A CDM CONSULTANT TO ADVISE RDA DIRECTLY AS THE PRINCIPAL DESIGNER.

 

REVISIONS:
/ 26.07.2019 First Issue

RODIĆ DAVIDSON ARCHITECTS is the trading name of bdAr ltd


Client Mr Pelham Olive	Project 1, Trinity Close, Hampstead, NW3 1SD	RODIĆ DAVIDSON ARCHITECTS	
Scale 1:50 @ A1 / 1:100 @ A3	Drawn by SBC	Drawing Title EXISTING SOUTH ELEVATION	1 Pied Bull Yard London WC1A 2AE t: +44 (0)207 043 3551 f: +44 (0)207 043 3552
Project No. RD_0989	Date MAY 2019	Checked by BD	Drawing No. 0989.EX.02.200 Rev /
			www.rodicdavidson.co.uk



01 EXISTING NORTH ELEVATION
1:50 @ A1 / 1:100 @ A3

NOTES:
ALL RIGHTS DESCRIBED IN CHAPTER IV OF THE COPYRIGHT AND PATENTS ACT 1988 HAVE BEEN GENERALLY ASSERTED
DRAWINGS BASED ON SURVEY INFORMATION PROVIDED BY xxxx. SURVEY CONTACT DETAILS: xxxx. ASSUMED BOUNDARY LINE - TO BE CONFIRMED BY SURVEY COMPANY
DRAWINGS ARE NOT FOR CONSTRUCTION UNLESS OTHERWISE STATED.
REPORT ANY DRAWING INCONSISTENCIES TO THE ARCHITECT IMMEDIATELY. ARCHITECT TO BE ADVISED OF ANY VARIATION BETWEEN DRAWINGS AND SITE CONDITIONS.
DO NOT SCALE FROM THIS DRAWING - ALL DIMENSIONS TO BE CHECKED ON SITE.

MECHANICAL SERVICES AND DRAINAGE INFORMATION PROVIDED BY xxxx
CONTACT DETAILS: XXXX
STRUCTURAL INFORMATION PREPARED BY xxxx
CONTACT DETAILS: XXXX
UNDER THE CDM REGULATIONS 2015 (THE HEALTH & SAFETY AT WORK ACT 1974), ONE OF THE RESPONSIBILITIES OF THE CLIENT IS TO APPOINT A PRINCIPAL DESIGNER. RDA DO NOT OFFER ANY ADVICE WITH REGARDS TO CDM UNLESS SPECIFICALLY APPOINTED, AND THIS WOULD REQUIRE THE CLIENT APPOINTING A CDM CONSULTANT TO ADVISE RDA DIRECTLY AS THE PRINCIPAL DESIGNER.

 

REVISIONS:
/ 26.07.2019 First Issue

RODIĆ DAVIDSON ARCHITECTS is the trading name of bdAr ltd


Client Mr Pelham Olive	Project 1, Trinity Close, Hampstead, NW3 1SD	RODIĆ DAVIDSON ARCHITECTS	
Scale 1:50 @ A1 / 1:100 @ A3	Drawn by SBC	Drawing Title EXISTING NORTH ELEVATION	1 Pied Bull Yard London WC1A 2AE t: +44 (0)207 043 3551 f: +44 (0)207 043 3552
Project No. RD_0989	Date MAY 2019	Checked by BD	Drawing No. 0989.EX.02.300 Rev /
			www.rodicdavidson.co.uk



01 EXISTING WEST ELEVATION
1:50 @ A1 / 1:100 @ A3

NOTES:
ALL RIGHTS DESCRIBED IN CHAPTER IV OF THE COPYRIGHT AND PATENTS ACT 1988 HAVE BEEN GENERALLY ASSERTED
DRAWINGS BASED ON SURVEY INFORMATION PROVIDED BY xxxx. SURVEY CONTACT DETAILS: xxxx. ASSUMED BOUNDARY LINE - TO BE CONFIRMED BY SURVEY COMPANY
DRAWINGS ARE NOT FOR CONSTRUCTION UNLESS OTHERWISE STATED.
REPORT ANY DRAWING INCONSISTENCIES TO THE ARCHITECT IMMEDIATELY. ARCHITECT TO BE ADVISED OF ANY VARIATION BETWEEN DRAWINGS AND SITE CONDITIONS.
DO NOT SCALE FROM THIS DRAWING - ALL DIMENSIONS TO BE CHECKED ON SITE.

MECHANICAL SERVICES AND DRAINAGE INFORMATION PROVIDED BY xxxx
CONTACT DETAILS: XXXX
STRUCTURAL INFORMATION PREPARED BY xxxx
CONTACT DETAILS: XXXX
UNDER THE CDM REGULATIONS 2015 (THE HEALTH & SAFETY AT WORK ACT 1974), ONE OF THE RESPONSIBILITIES OF THE CLIENT IS TO APPOINT A PRINCIPAL DESIGNER. RDA DO NOT OFFER ANY ADVICE WITH REGARDS TO CDM UNLESS SPECIFICALLY APPOINTED, AND THIS WOULD REQUIRE THE CLIENT APPOINTING A CDM CONSULTANT TO ADVISE RDA DIRECTLY AS THE PRINCIPAL DESIGNER.

 

REVISIONS:
/ 26.07.2019 First Issue

RODIĆ DAVIDSON ARCHITECTS is the trading name of bdAr ltd


Client Mr Pelham Olive	Project 1, Trinity Close, Hampstead, NW3 1SD	RODIĆ DAVIDSON ARCHITECTS	
Scale 1:50 @ A1 / 1:100 @ A3	Drawn by SBC	Drawing Title EXISTING WEST ELEVATION	1 Pied Bull Yard London WC1A 2AE t: +44 (0)207 043 3551 f: +44 (0)207 043 3552
Project No. RD_0989	Date MAY 2019	Checked by BD	Drawing No. 0989.EX.02.400 Rev /
			www.rodicdavidson.co.uk



01 EXISTING SECTION AA
1:50 @ A1 / 1:100 @ A3

NOTES:
ALL RIGHTS DESCRIBED IN CHAPTER IV OF THE COPYRIGHT AND PATENTS ACT 1988 HAVE BEEN GENERALLY ASSERTED
DRAWINGS BASED ON SURVEY INFORMATION PROVIDED BY xxxx. SURVEY CONTACT DETAILS: xxxx. ASSUMED BOUNDARY LINE - TO BE CONFIRMED BY SURVEY COMPANY
DRAWINGS ARE NOT FOR CONSTRUCTION UNLESS OTHERWISE STATED.
REPORT ANY DRAWING INCONSISTENCIES TO THE ARCHITECT IMMEDIATELY. ARCHITECT TO BE ADVISED OF ANY VARIATION BETWEEN DRAWINGS AND SITE CONDITIONS.
DO NOT SCALE FROM THIS DRAWING - ALL DIMENSIONS TO BE CHECKED ON SITE.


MECHANICAL SERVICES AND DRAINAGE INFORMATION PROVIDED BY xxxx
CONTACT DETAILS: XXXX
STRUCTURAL INFORMATION PREPARED BY xxxx
CONTACT DETAILS: XXXX
UNDER THE CDM REGULATIONS 2015 (THE HEALTH & SAFETY AT WORK ACT 1974), ONE OF THE RESPONSIBILITIES OF THE CLIENT IS TO APPOINT A PRINCIPAL DESIGNER. RDA DO NOT OFFER ANY ADVICE WITH REGARDS TO CDM UNLESS SPECIFICALLY APPOINTED, AND THIS WOULD REQUIRE THE CLIENT APPOINTING A CDM CONSULTANT TO ADVISE RDA DIRECTLY AS THE PRINCIPAL DESIGNER.

 

REVISIONS:
/ 26.07.2019 First Issue

RODIĆ DAVIDSON ARCHITECTS is the trading name of bdAr ltd


Client Mr Polham Olive	Project 1, Trinity Close, Hampstead, NW3 1SD	RODIĆ DAVIDSON ARCHITECTS	
Scale 1:50 @ A1 / 1:100 @ A3	Drawn by SBC	Drawing Title EXISTING SECTION AA	1 Pied Bull Yard London WC1A 2AE t: +44 (0)207 043 3551 f: +44 (0)207 043 3552
Project No. RD_0989	Date MAY 2019	Checked by BD	Drawing No. 0989.EX.03.100
		Rev /	www.rodicdavidson.co.uk

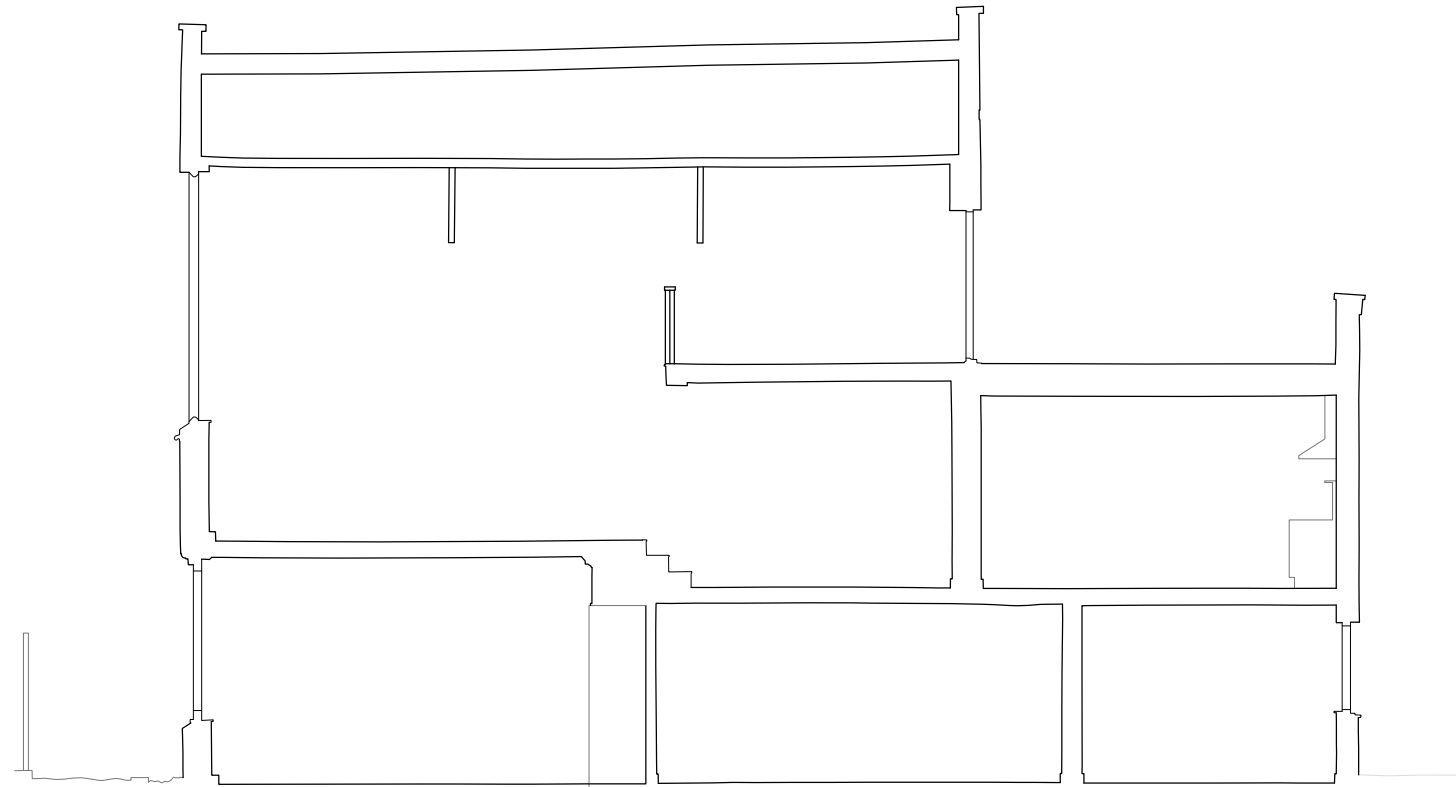

01 EXISTING SECTION BB
1:50 @ A1 / 1:100 @ A3

NOTES:
ALL RIGHTS DESCRIBED IN CHAPTER IV OF THE COPYRIGHT AND PATENTS ACT 1988 HAVE BEEN GENERALLY ASSERTED
DRAWINGS BASED ON SURVEY INFORMATION PROVIDED BY xxxx. SURVEY CONTACT DETAILS: xxxx. ASSUMED BOUNDARY LINE - TO BE CONFIRMED BY SURVEY COMPANY
DRAWINGS ARE NOT FOR CONSTRUCTION UNLESS OTHERWISE STATED.
REPORT ANY DRAWING INCONSISTENCIES TO THE ARCHITECT IMMEDIATELY. ARCHITECT TO BE ADVISED OF ANY VARIATION BETWEEN DRAWINGS AND SITE CONDITIONS.
DO NOT SCALE FROM THIS DRAWING - ALL DIMENSIONS TO BE CHECKED ON SITE.


MECHANICAL SERVICES AND DRAINAGE INFORMATION PROVIDED BY xxxx
CONTACT DETAILS: XXXX
STRUCTURAL INFORMATION PREPARED BY xxxx
CONTACT DETAILS: XXXX
UNDER THE CDM REGULATIONS 2015 (THE HEALTH & SAFETY AT WORK ACT 1974), ONE OF THE RESPONSIBILITIES OF THE CLIENT IS TO APPOINT A PRINCIPAL DESIGNER. RDA DO NOT OFFER ANY ADVICE WITH REGARDS TO CDM UNLESS SPECIFICALLY APPOINTED, AND THIS WOULD REQUIRE THE CLIENT APPOINTING A CDM CONSULTANT TO ADVISE RDA DIRECTLY AS THE PRINCIPAL DESIGNER.

 

REVISIONS:
/ 26.07.2019 First Issue

RODIĆ DAVIDSON ARCHITECTS is the trading name of bdAr ltd


Client Mr Pelham Olive	Project 1, Trinity Close, Hampstead, NW3 1SD	RODIĆ DAVIDSON ARCHITECTS	
Scale 1:50 @ A1 / 1:100 @ A3	Drawn by SBC	Drawing Title EXISTING SECTION BB	1 Pied Bull Yard London WC1A 2AE t: +44 (0)207 043 3551 f: +44 (0)207 043 3552
Project No. RD_0989	Date MAY 2019	Checked by BD	Drawing No. 0989.EX.03.200 Rev /
		www.rodicdavidson.co.uk	

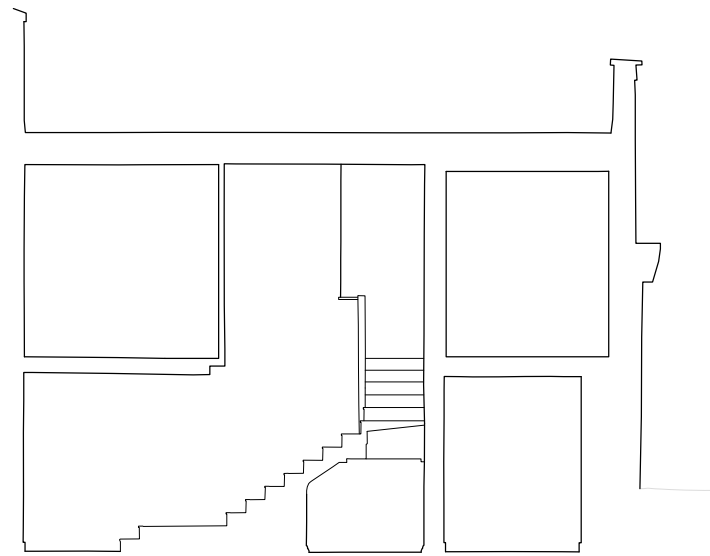

01 EXISTING SECTION CC
1:50 @ A1 / 1:100 @ A3

NOTES:
ALL RIGHTS DESCRIBED IN CHAPTER IV OF THE COPYRIGHT AND PATENTS ACT 1988 HAVE BEEN GENERALLY ASSERTED
DRAWINGS BASED ON SURVEY INFORMATION PROVIDED BY xxxx. SURVEY CONTACT DETAILS: xxxx. ASSUMED BOUNDARY LINE - TO BE CONFIRMED BY SURVEY COMPANY
DRAWINGS ARE NOT FOR CONSTRUCTION UNLESS OTHERWISE STATED.
REPORT ANY DRAWING INCONSISTENCIES TO THE ARCHITECT IMMEDIATELY. ARCHITECT TO BE ADVISED OF ANY VARIATION BETWEEN DRAWINGS AND SITE CONDITIONS.
DO NOT SCALE FROM THIS DRAWING - ALL DIMENSIONS TO BE CHECKED ON SITE.

MECHANICAL SERVICES AND DRAINAGE INFORMATION PROVIDED BY xxxx
CONTACT DETAILS: XXXX
STRUCTURAL INFORMATION PREPARED BY xxxx
CONTACT DETAILS: XXXX
UNDER THE CDM REGULATIONS 2015 (THE HEALTH & SAFETY AT WORK ACT 1974), ONE OF THE RESPONSIBILITIES OF THE CLIENT IS TO APPOINT A PRINCIPAL DESIGNER. RDA DO NOT OFFER ANY ADVICE WITH REGARDS TO CDM UNLESS SPECIFICALLY APPOINTED, AND THIS WOULD REQUIRE THE CLIENT APPOINTING A CDM CONSULTANT TO ADVISE RDA DIRECTLY AS THE PRINCIPAL DESIGNER.

 

REVISIONS:
/ 26.07.2019 First Issue

RODIĆ DAVIDSON ARCHITECTS is the trading name of bdAr ltd

Client Mr Polham Olive	Project 1, Trinity Close, Hampstead, NW3 1SD	RODIĆ DAVIDSON ARCHITECTS	
Scale 1:50 @ A1 / 1:100 @ A3	Drawn by SBC	Drawing Title EXISTING SECTION CC	1 Pied Bull Yard London WC1A 2AE t: +44 (0)207 043 3551 f: +44 (0)207 043 3552
Project No. RD_0989	Date MAY 2019	Checked by BD	Drawing No. 0989.EX.03.300 Rev /
			www.rodicdavidson.co.uk