


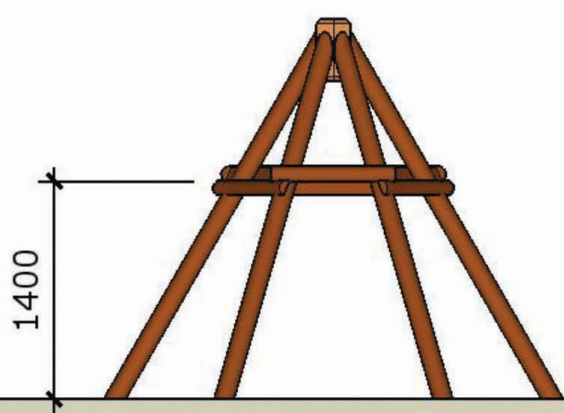


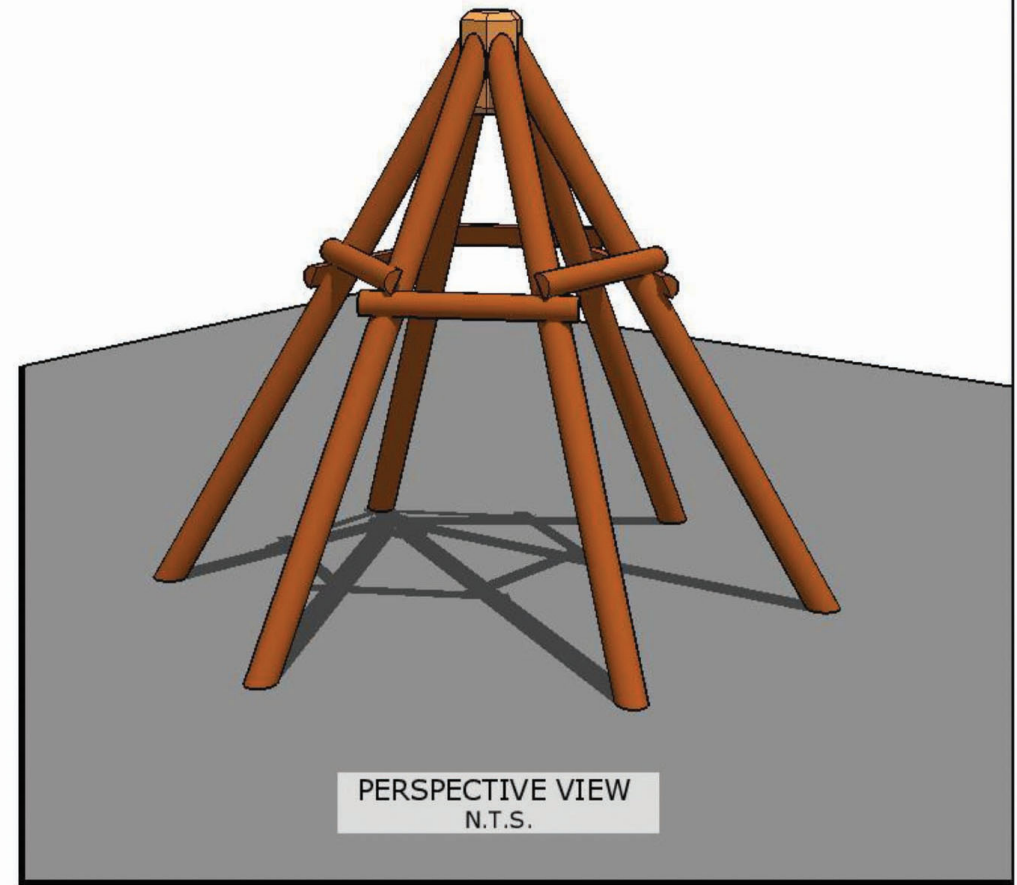

FRONT ELEVATION
SCALE 1:50

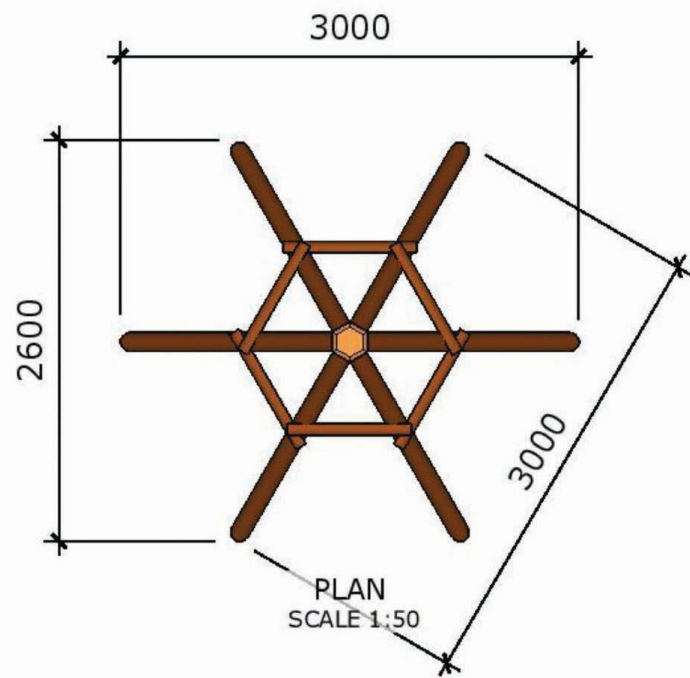

SIDE ELEVATION
SCALE 1:50

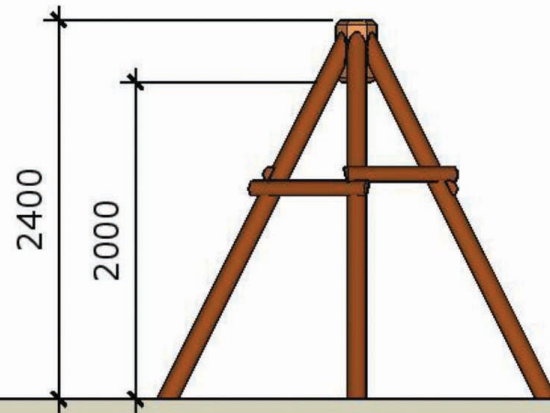

Drawing No. DW27/02