

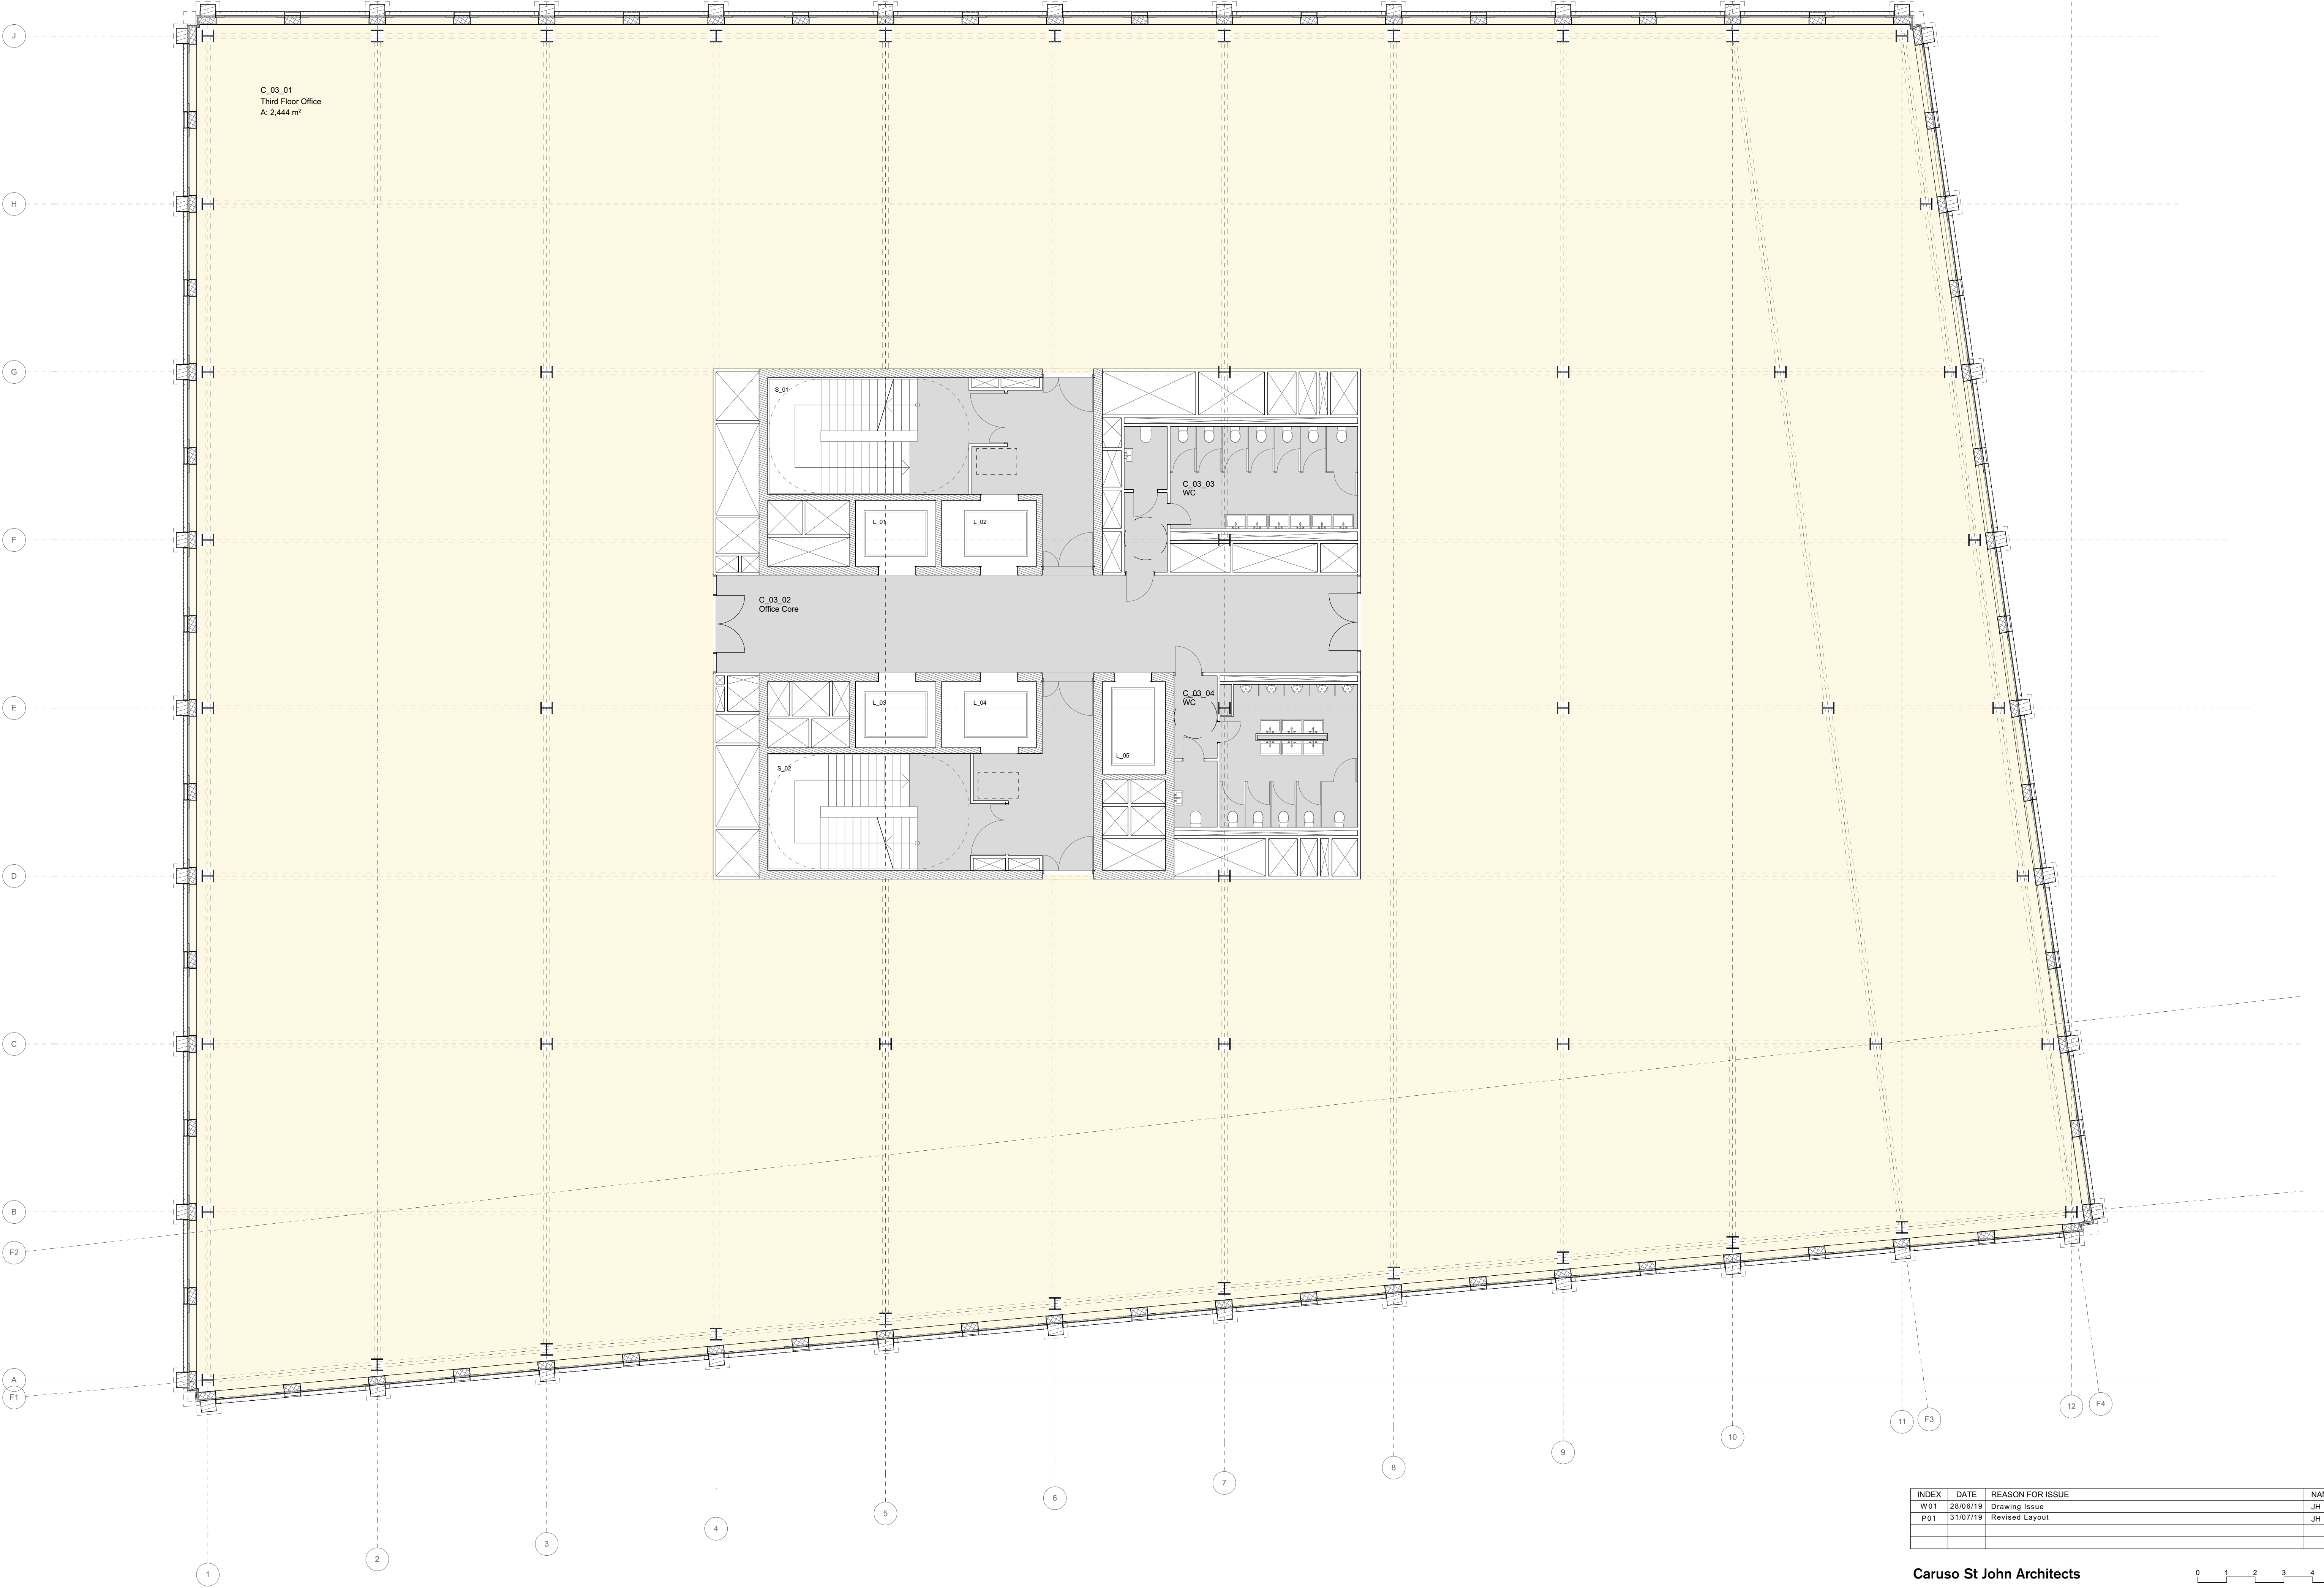
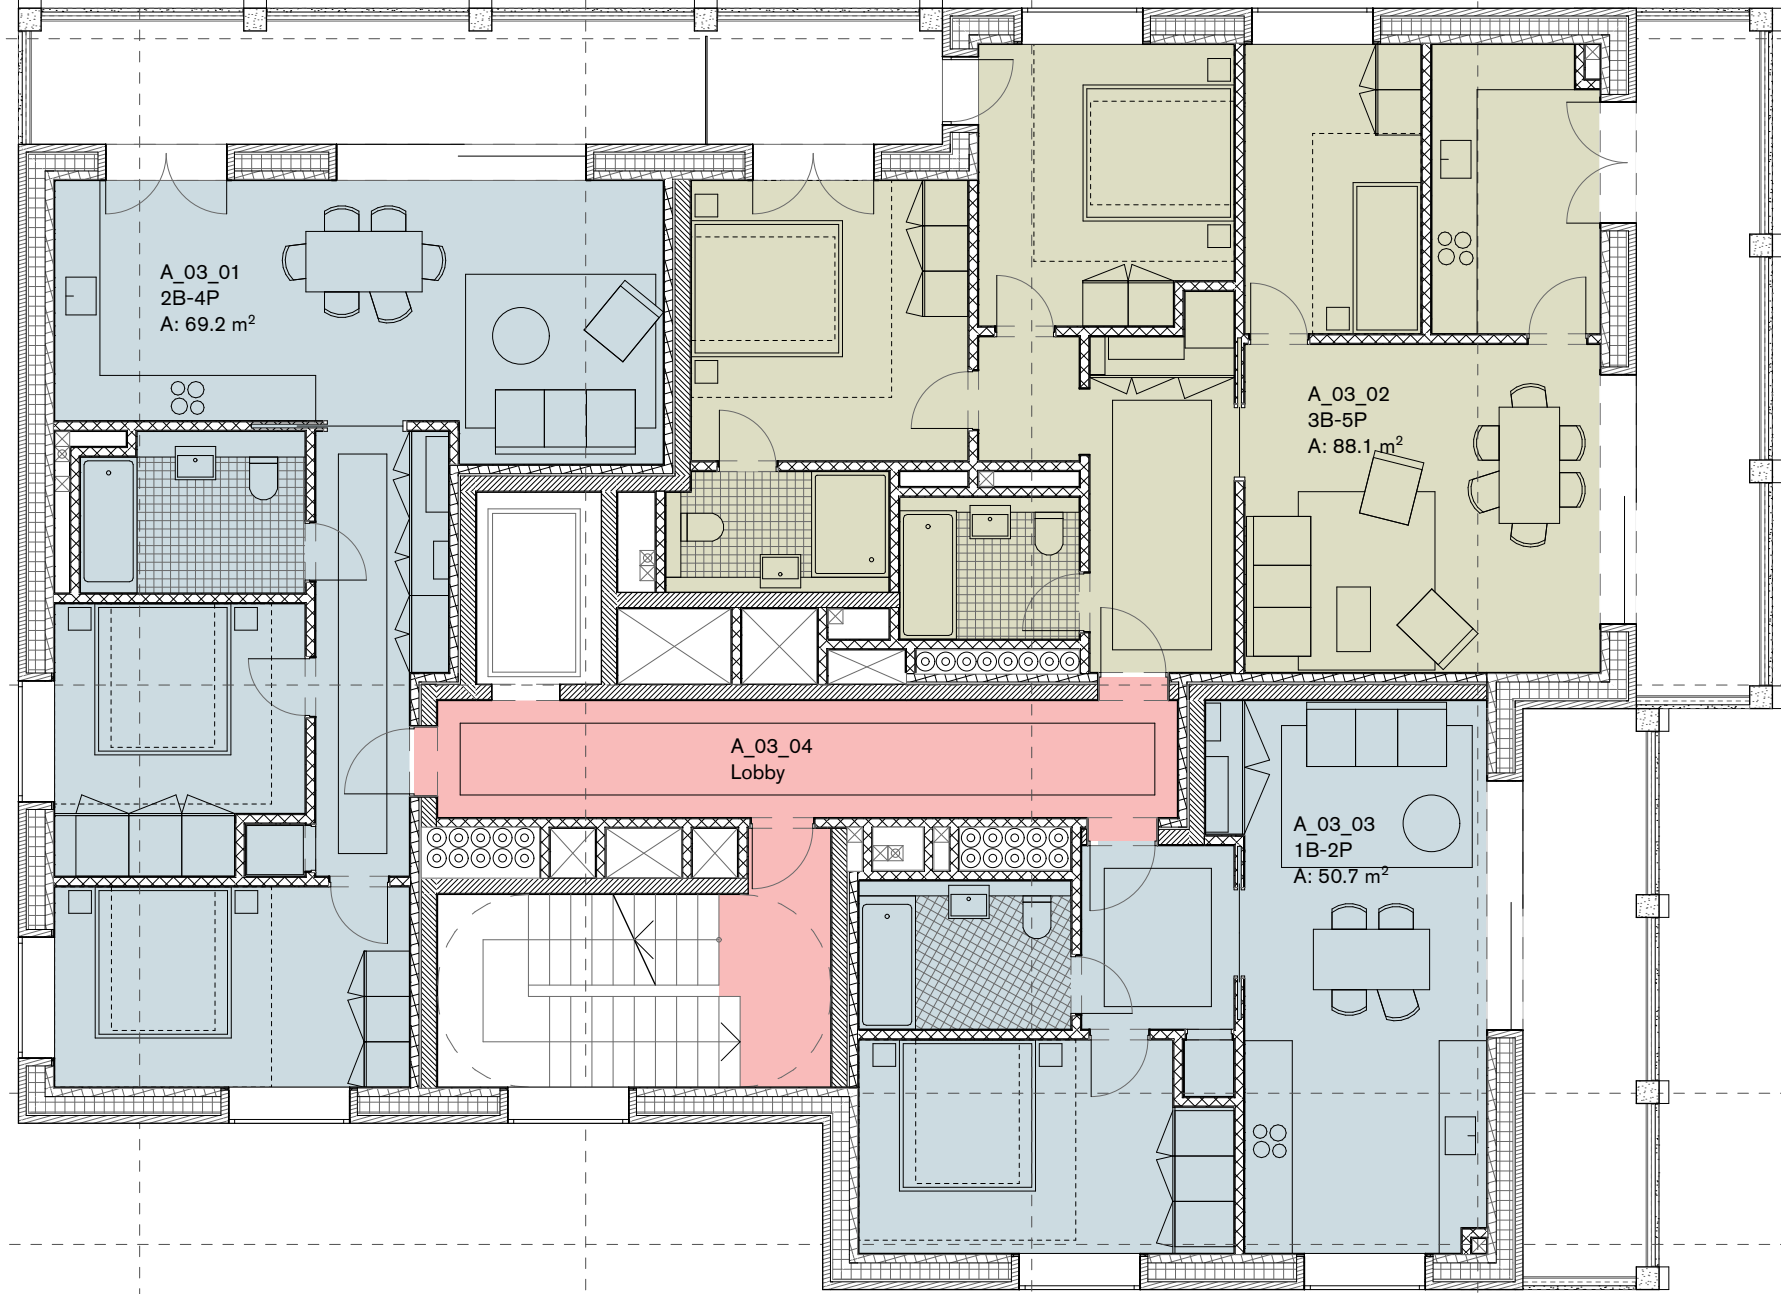


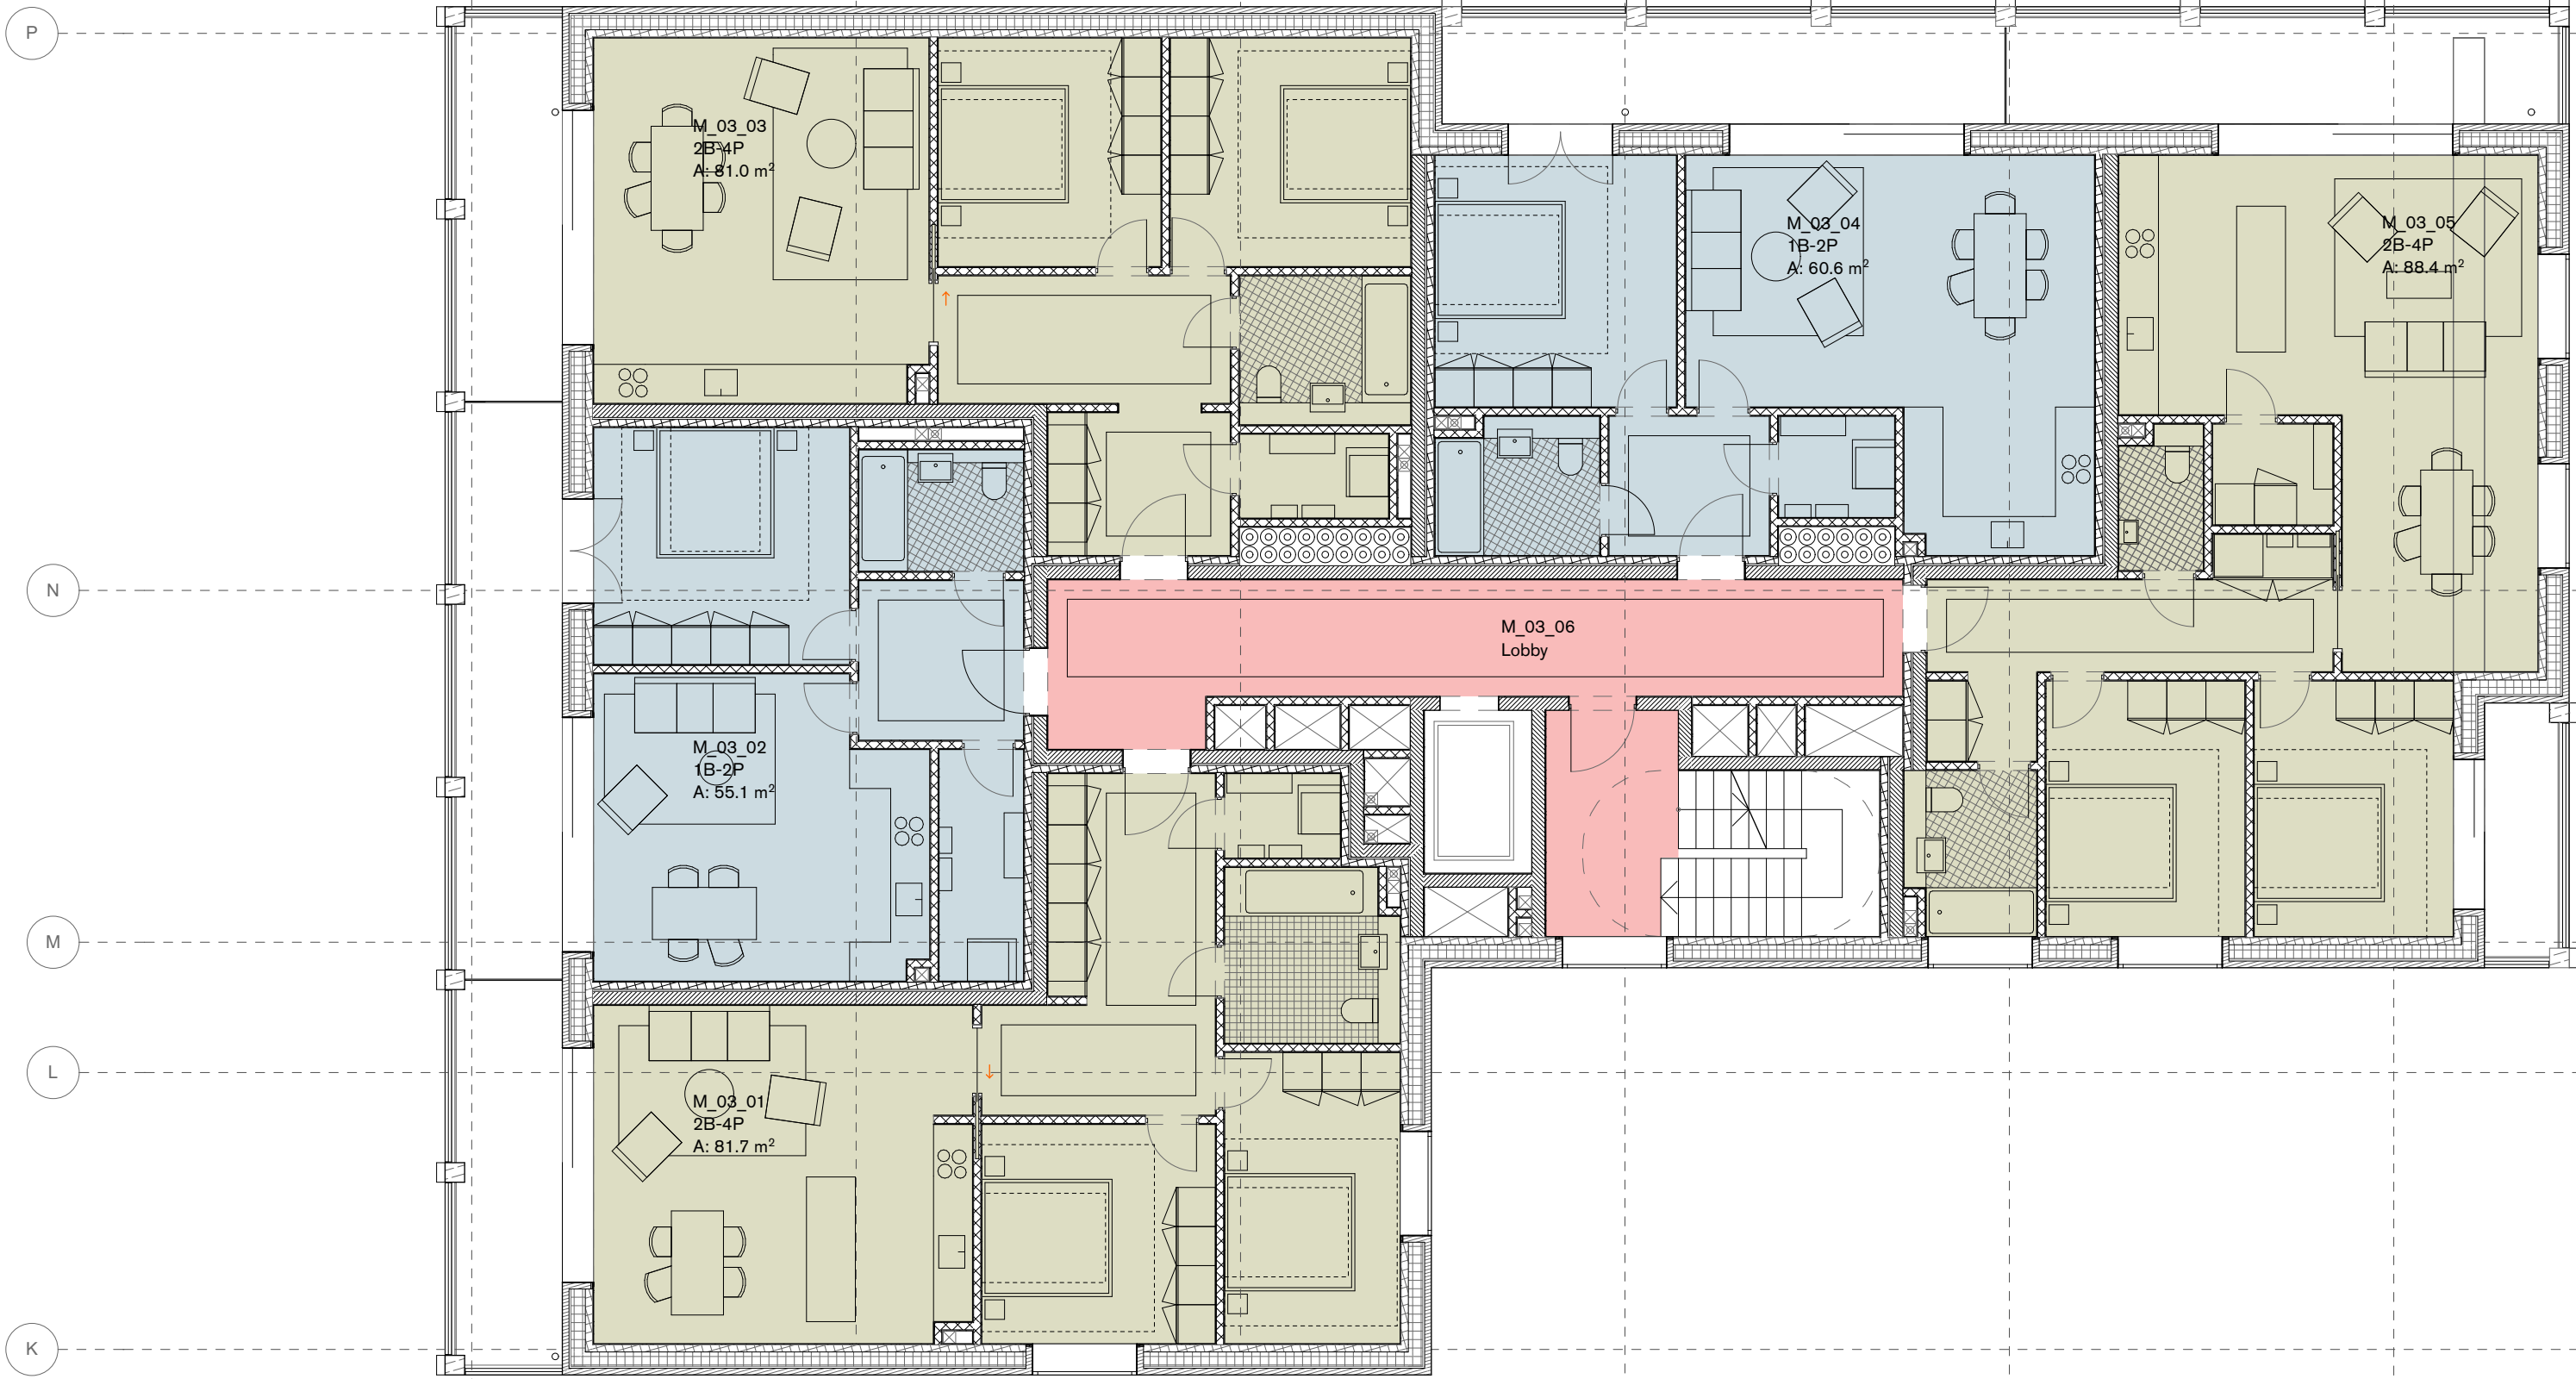

INDEX	DATE	REASON FOR ISSUE	NAME
W01	28/06/19	Drawing Issue	JH
P01	31/07/19	Revised Layout	JH

Caruso St John Architects 0 1 2 3 4 5m

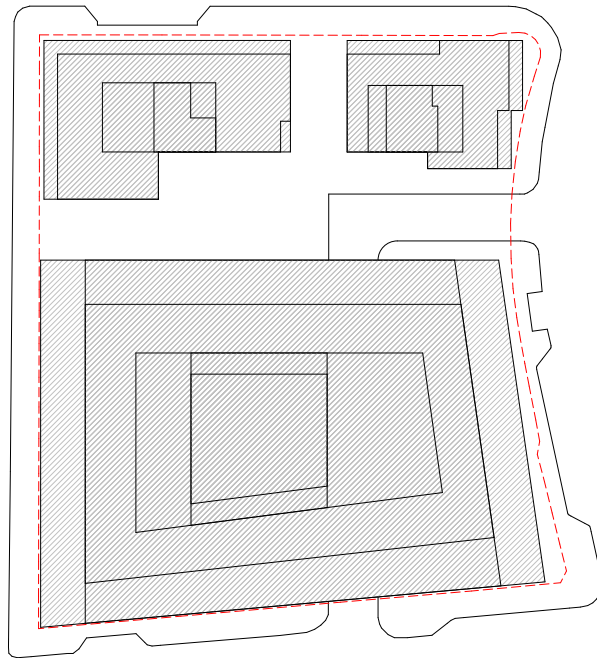

477 St Pancras Commercial Centre
GA - Third Floor Plan PLANNING

477	CSJ	00	03	FP	A	3106	S1	P01
Project	Author	Rev	Level	Type	Discipline	Number	Status	Revision

1:100	841 x 1189	28.06.2019	31.07.2019	JH	RH
Scale	Map in context	Date	Issued	Drawn	Checked

STAGE 02 ±0.00 = 0.00 AOD

Client:
WRE
25 Bruden Pl, Mayfair, London W1J 8NP

Project manager:
Blackburn & Co
No 1, Clerk Street, London, SE1 9DG

Architect:
Caruso St John Architects LLP
1 Coote Street, London E2 6AG, UK, +44 (0)20 7513 3161, london@carusostjohn.com

Planning consultant:
Gerald Ewa
72 Webbs Street, London, W1G 8AY

Structural engineer:
AKT II
White Collier Factory 1 Old Street Yard London EC1Y 8AF

Building services:
Norman Davey Huang
4 Chiswell Street, London EC1Y 4UP, United Kingdom

Quantity surveyor:
Expere
Montevideo 5/23 Old Street London EC1Y 9PL

Registered office: Caruso St John LLP is a limited liability partnership registered in England No. 0058801