



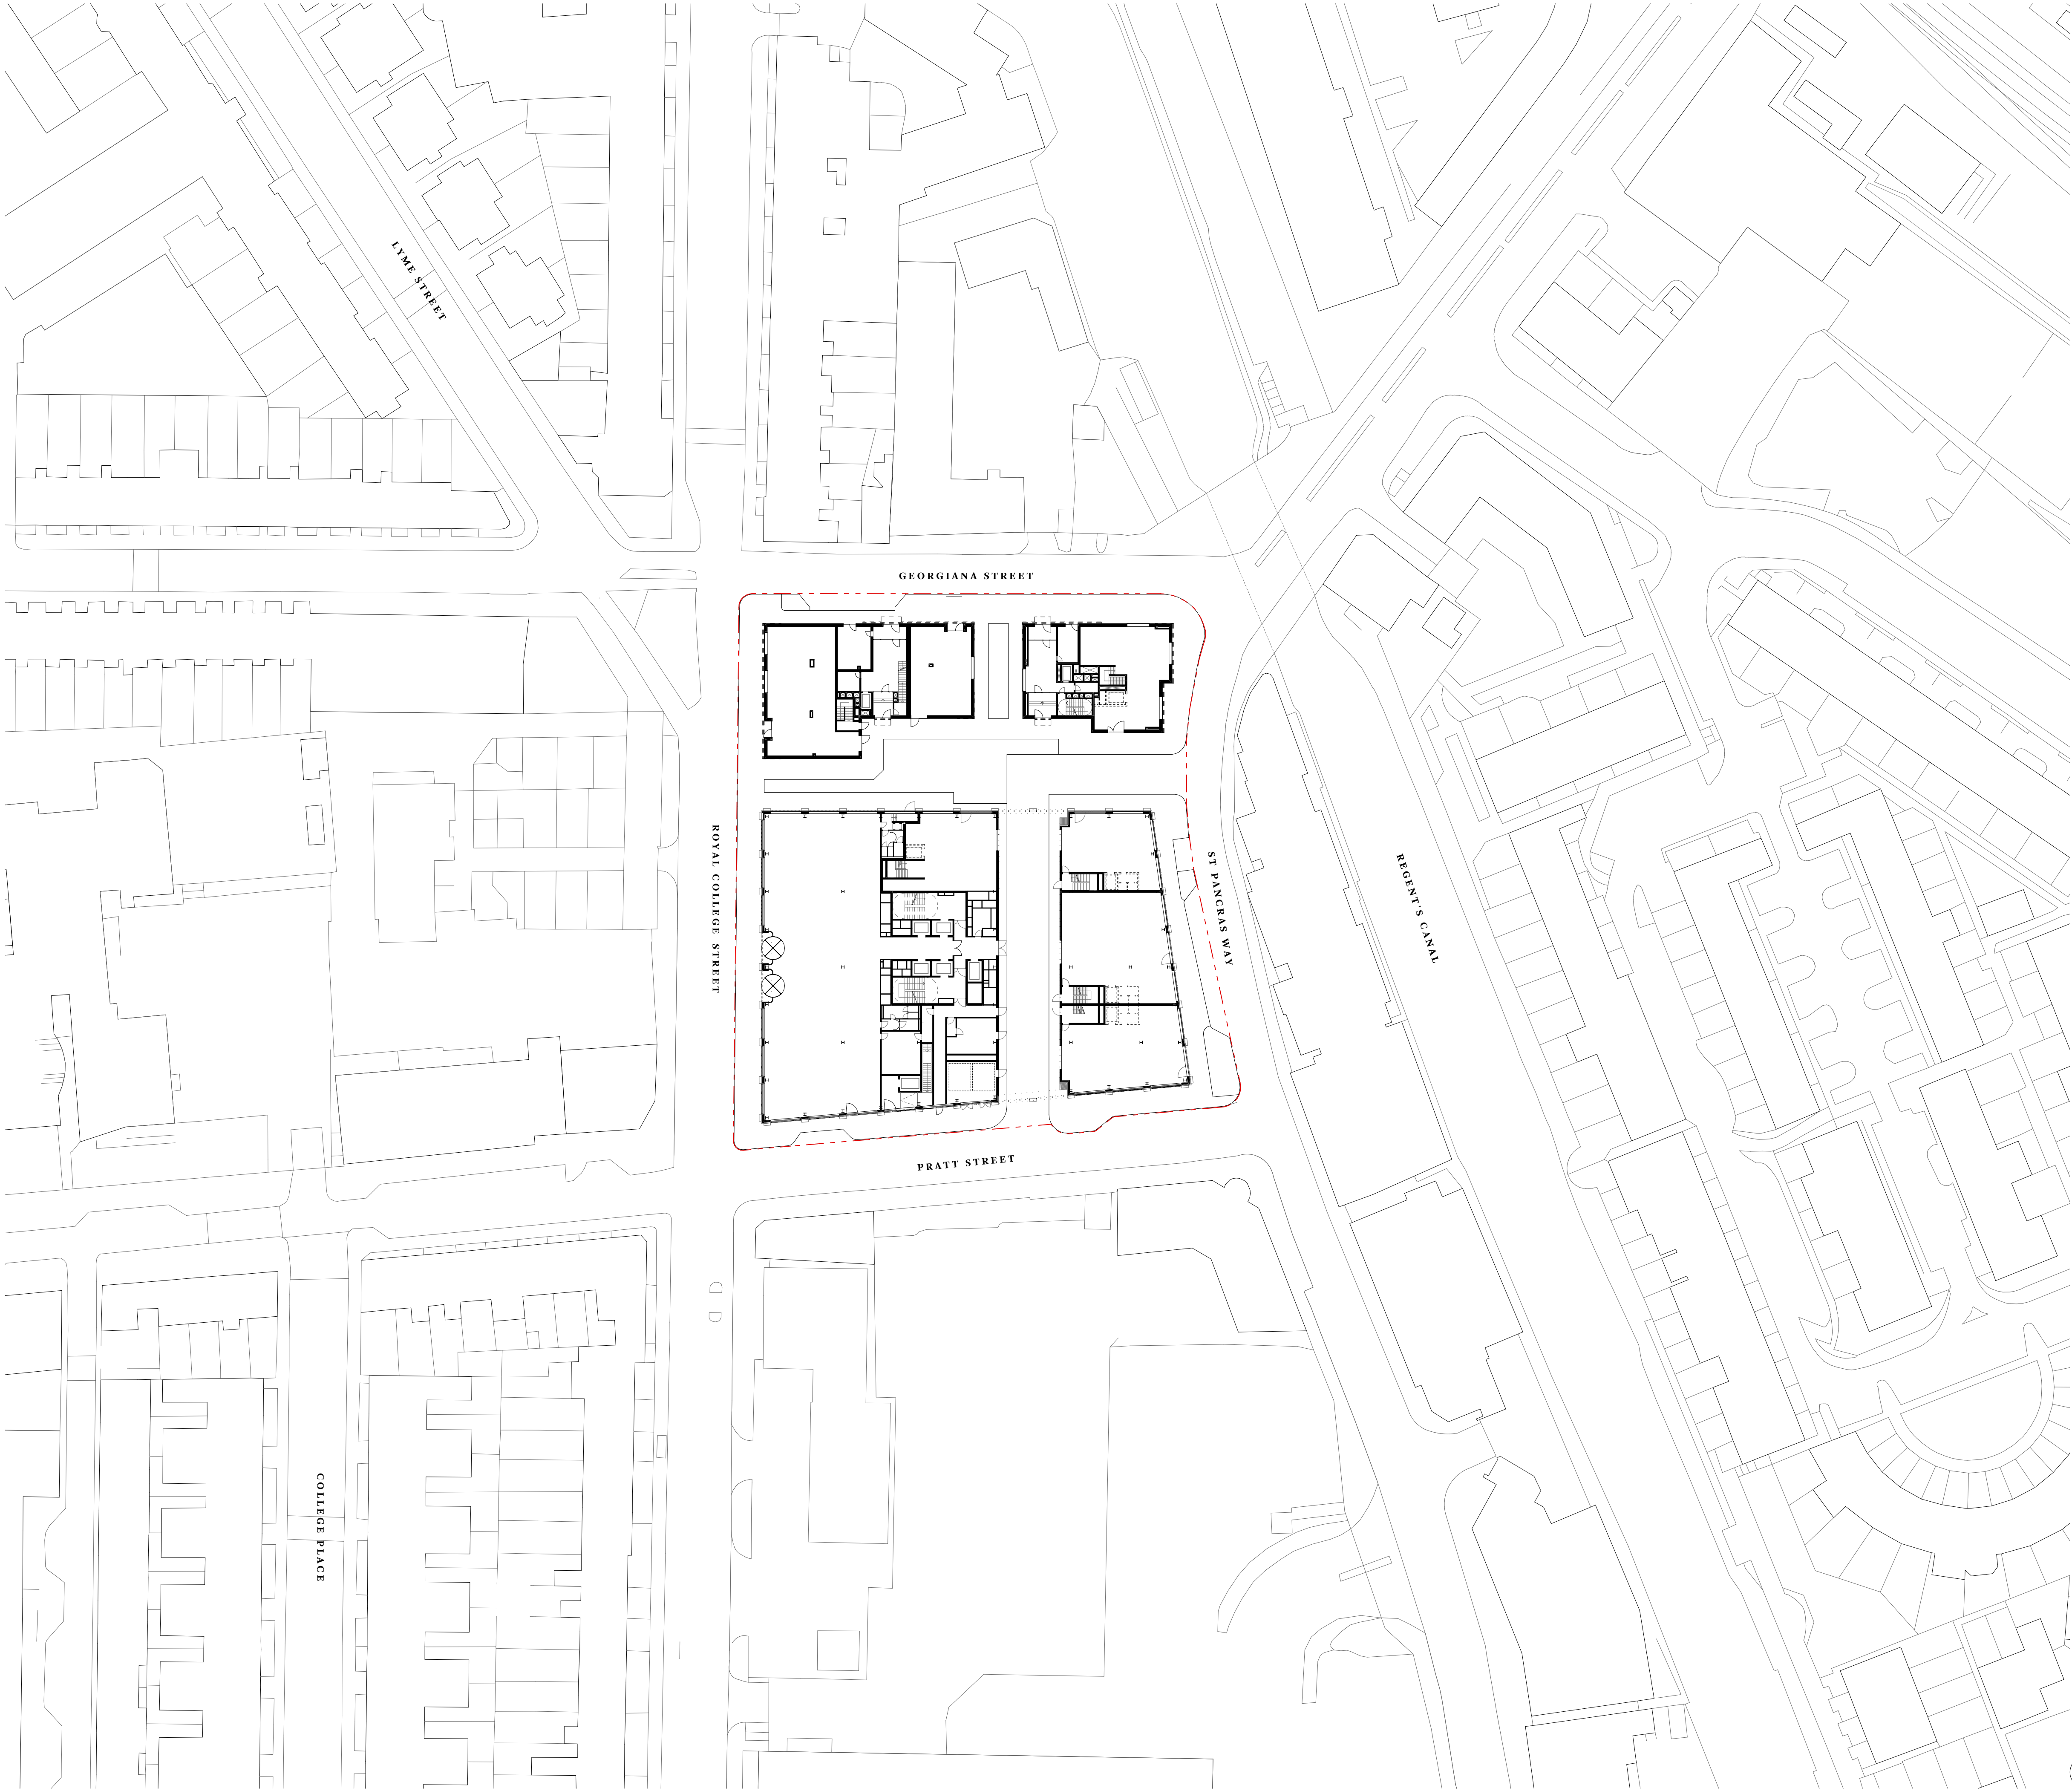

INDEX	DATE	REASON FOR ISSUE	NAME
P01	06.08.19	Planning Application	JH
P02	07.08.19	Graphic adjustment	JH

Caruso St John Architects

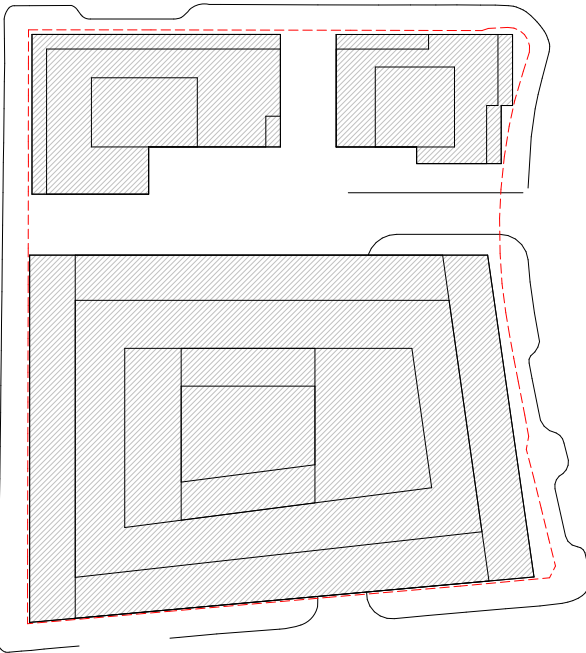

477 St Pancras Commercial Centre

Proposed Site Plan PLANNING

477	CSJ	00	GF	SI	A	2000	S1	P02
Project No.	Author	Unit	Level	Type	Discipline	Number	Status	Revision

1:500	841 x 594	06/08/2019	06/08/2019	JH	RH
Scale	Size W x H (mm)	Date	Revised	Drawn	Checked

STAGE 02	±0.00 = 0.00 AOD
Project phase	Project datum

Client:
W-RE
25 Bruton Pl, Mayfair, London W1J 6NF

Project manager:
Blackburn & Co.
No 1, Clink Street, London, SE1 9DG

Architect:
Caruso St John Architects LLP
1 Coate Street, London E2 9AG, UK, +44 (0)20 7613 3161, london@carusostjohn.com

Planning consultant:
Gerald Eve
72 Welbeck Street, London, W1G 0AY

Structural engineer:
AKT II
White Collar Factory 1 Old Street Yard London EC1Y 8AF

Building services:
Norman Disney Young
4 Chiswell Street, London EC1Y 4UP, United Kingdom

Quantity surveyor:
Exigere
Morelands 5-23 Old Street London EC1V 9HL

Registered office: Caruso St John LLP is a Limited Liability Partnership registered in England No. OC315361