




NOTES

- Do not scale from this drawing, except for planning purposes.
- Check all dimensions on site.
- Subject to survey.
- Subject to site inspection.
- Site boundary lines are indicative only.

Rev	Date	By	Description
A	10/12/15	AB	Notes and references added
-	13/11/15	AB	Planning Issue

Revision Schedule


key plan

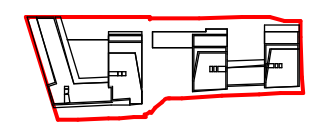


project
156 WEST END LANE
WEST HAMPESTEAD

title
SITE PLAN EXISTING


drawing status PLANNING	scale 1 : 500 @ A3
contract no.	date 11/13/15
client ref. A2 DOMINION	checked by Checker
drawn by Author	revision PA
project no. 13119	drawing number PL(00)P002

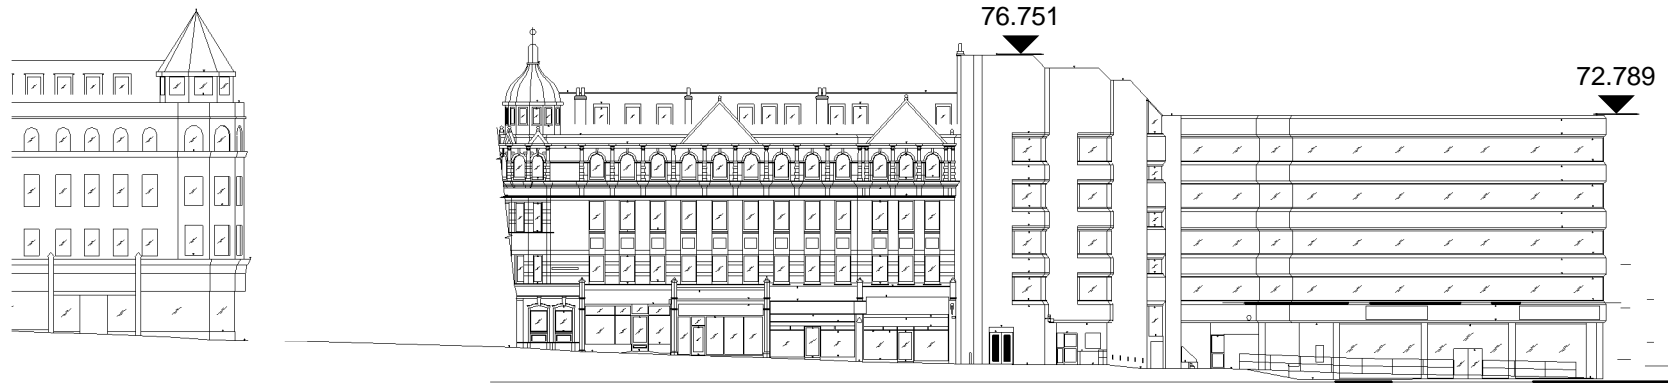


1 West Elevation - Existing
1 : 500

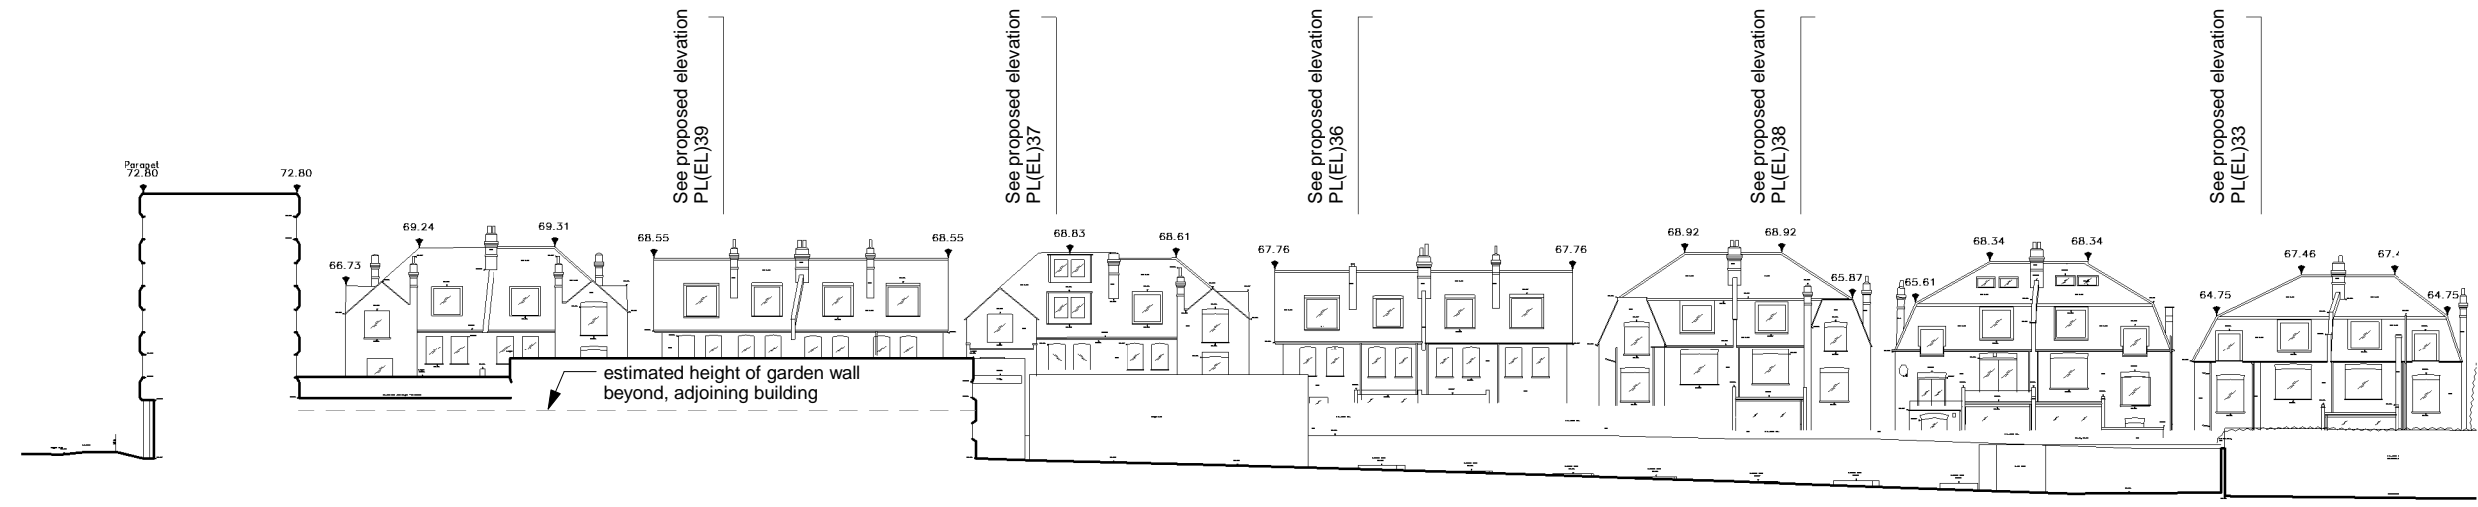

2 Survey Section AA
1 : 500

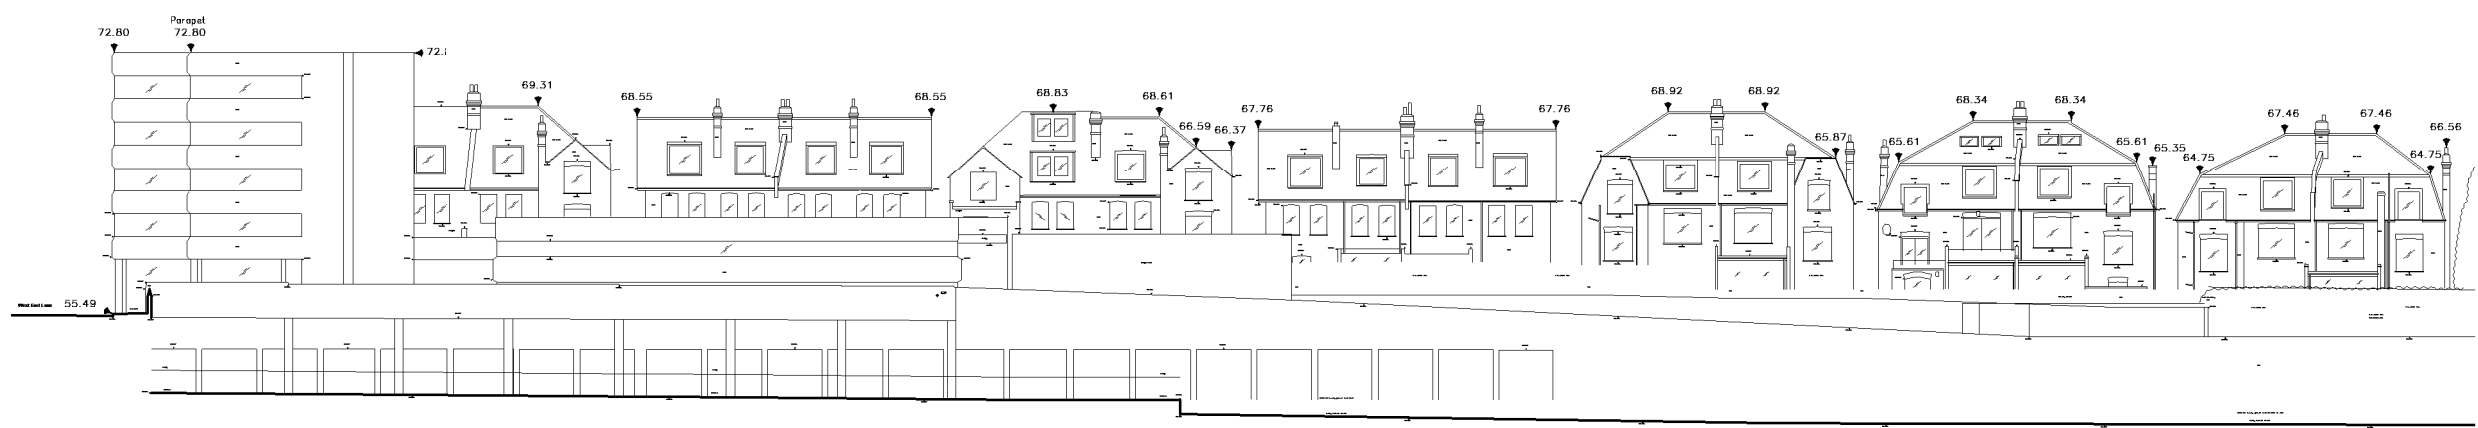


3 Survey Section BB
1 : 500

 

NOTES
 -Do not scale from this drawing, except for planning purposes.
 -Check all dimensions on site.
 -Subject to survey.
 -Subject to site inspection.
 -Site boundary lines are indicative only.

Rev	Date	By	Description
B	13.01.16	AB	Boundary wall note added
A	10/12/15	AB	Notes and references added
-	13/11/15	AB	Planning Issue

Revision Schedule			
-------------------	--	--	--

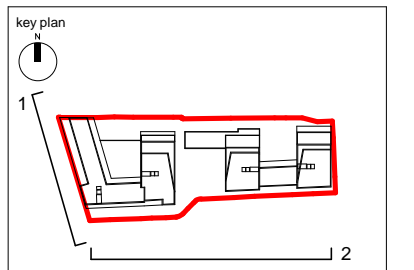


project
 156 WEST END LANE
 WEST HAMPSTEAD


title
 EXISTING ELEVATIONS

drawing status PLANNING	
contract no.	scale 1 : 500 @ A3
client ref. A2 DOMINION	date 11/15/15
drawn by Author	checked by Checker
project no. 13119	drawing number PL(EL)P003
	revision PB




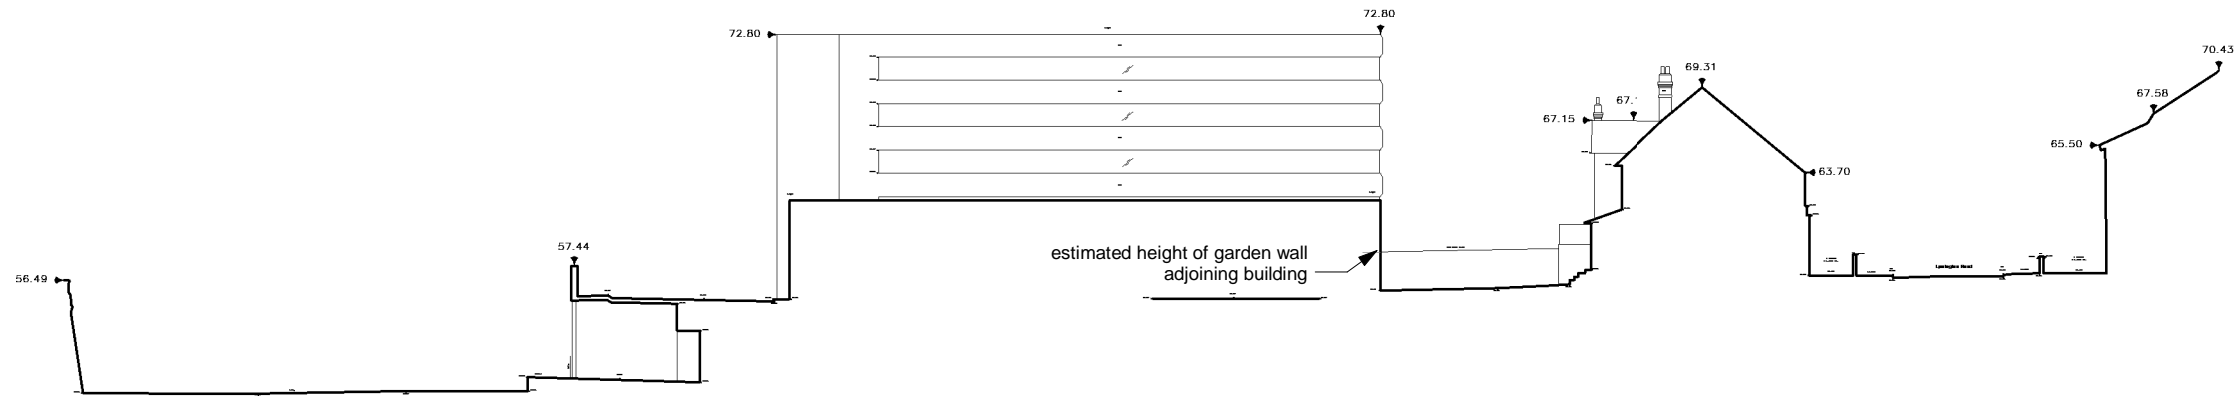

1 Survey section CC
1 : 500

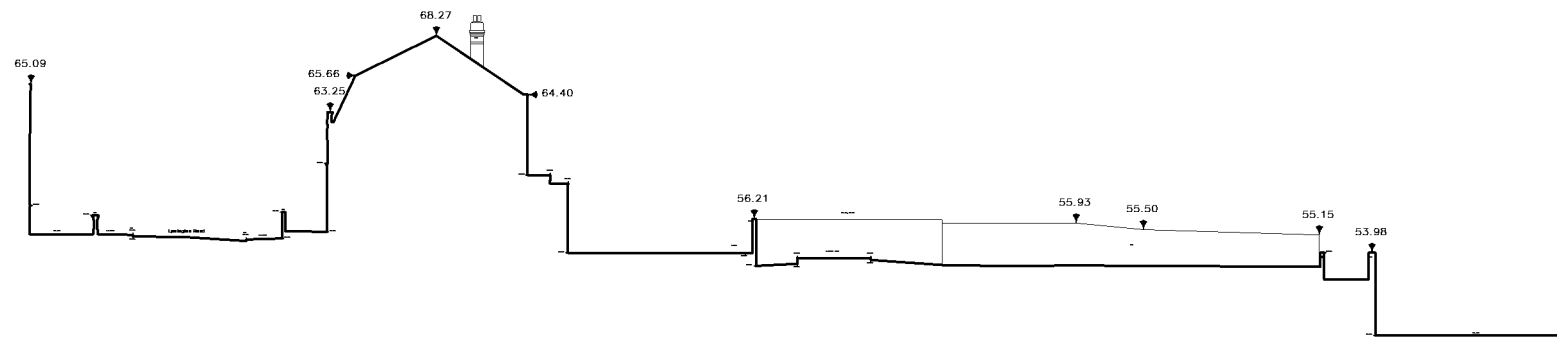

2 Survey section DD
1 : 500

 


NOTES

- Do not scale from this drawing, except for planning purposes.
- Check all dimensions on site.
- Subject to survey.
- Subject to site inspection.
- Site boundary lines are indicative only.

Rev	Date	By	Description
A	13.01.16	AB	Boundary wall note added
-	10/12/15	AB	First issue

Revision Schedule

key plan

 

project
156 WEST END LANE
WEST HAMPSTEAD

title
EXISTING SECTIONS

drawing status PLANNING		scale 1 : 500 @ A3
contract no.	client ref. A2 DOMINION	date 11/17/15
drawn by Author	checked by Checker	revision PA
project no. 13119	drawing number PL(EL)P004	revision PA

Child Graddon Lewis
architects & designers

Studio1
155 Commercial Street
Spitalfields
London E1 6BJ

T: +44 (0) 20 7539 1200
F: +44 (0) 20 7539 1201
E: hq@cgluk.com
www.cgluk.com