





1 West Elevation - Bay Study  
1 : 100

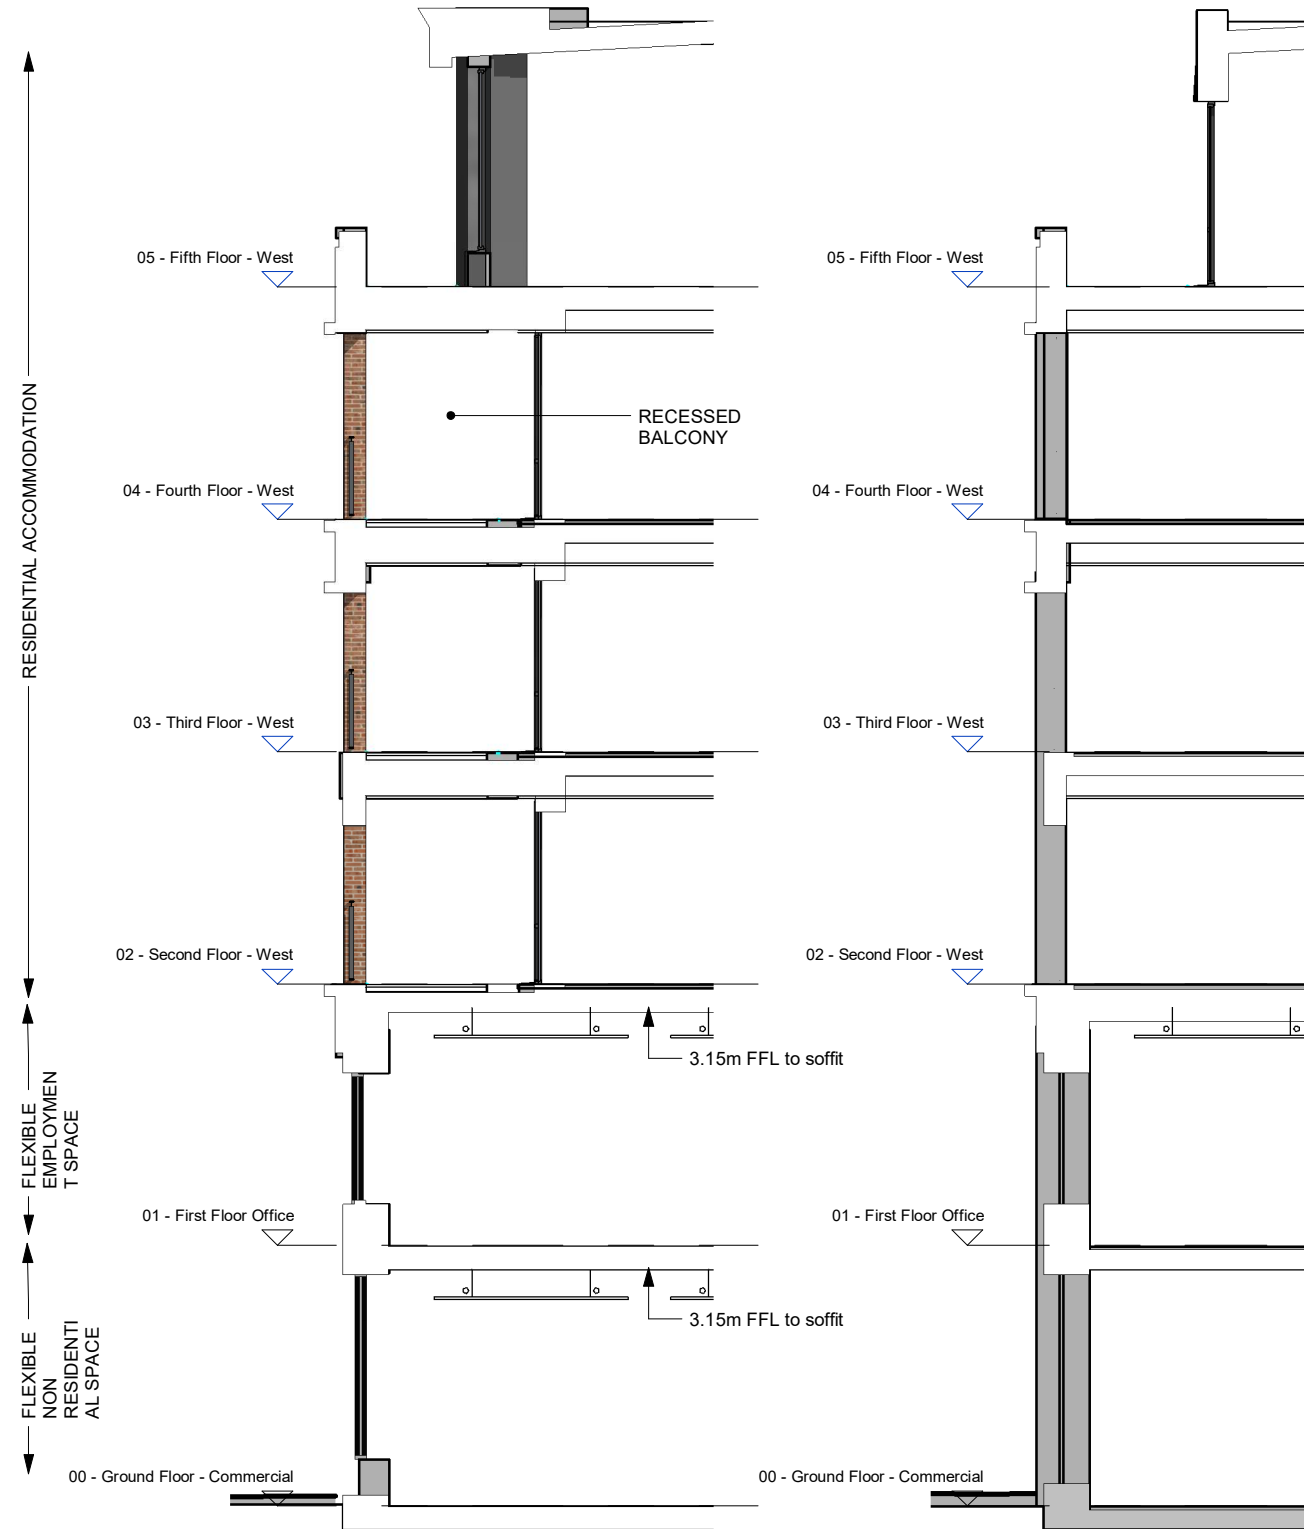

2 West End Lane - Facade Section - Balcony  
1 : 100

3 West End Lane - Facade Section  
1 : 100

 

**NOTES**  
 -Do not scale from this drawing, except for planning purposes.  
 -Check all dimensions on site.  
 -Subject to survey.  
 -Subject to site inspection.  
 -Site boundary lines are indicative only.


**MATERIALS KEY**

B1	Brick type 1 - Light red facing brick
B2	Brick type 2 - Medium red facing brick
B2T	Brick type 2T - Medium red facing brick in dog tooth bond or similar
B3T	Brick type 3 - Darker red facing brick in dog tooth bond or similar
GBB	Blue glazed brick
R	Grey metal standing seam roof

Rev	Date	By	Description
B	12/07/19	AJL	Section 73-As proposed
A	08/06/16	AB	Planning resubmission
-	13/11/15	AB	Planning Issue

**Revision Schedule**

Rev	Date	By	Description

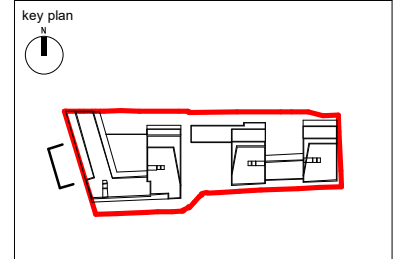

project  
 156 WEST END LANE  
 WEST HAMPSTEAD

title  
 WEST END LANE BAY STUDY

drawing status PLANNING		
contract no.	scale 1 : 100 @ A3	
client ref. A2 DOMINION	date 11/08/15	
drawn by ACR	checked by Checker	
project no. P18-048	drawing number PL(EL)P050	revision B

