


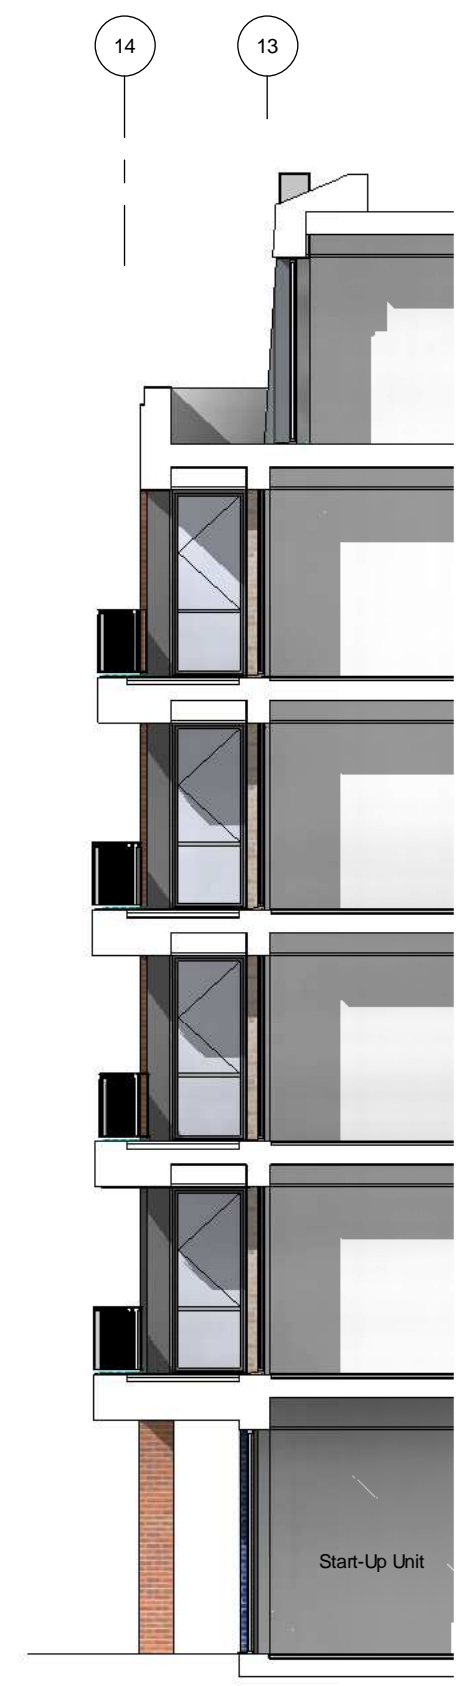

1 South Elevation - West Block - Bay Study
1 : 100



2 South Elevation (West Block) - Facade Section
1 : 100


NOTES
 - Do not scale from this drawing, except for planning purposes.
 - Check all dimensions on site.
 - Subject to survey.
 - Subject to site inspection.
 - Site boundary lines are indicative only.

MATERIALS KEY

- B1 Brick type 1 - Light red facing brick
- B1T Brick type 1T - Light red facing brick in dog tooth bond or similar
- B2 Brick type 2 - Medium red facing brick
- B2T Brick type 2T - Medium red facing brick in dog tooth bond or similar
- B3 Brick type 3 - Darker red facing brick
- G Composite glazing with ppc aluminium facing
- GB Glass balcony balustrade
- GBB Blue glazed brick
- R Grey metal standing seam roof

Rev	Date	By	Description
A	08.06.16	AB	Planning resubmission
-	13/11/15	AB	Planning Issue

Revision Schedule

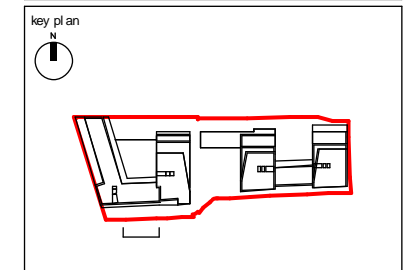

project
 156 WEST END LANE
 WEST HAMPSTEAD

title
 SOUTH ELEVATION BAY STUDY -
 WEST BUILDING

drawing status PLANNING		scale 1 : 100 @ A3
contract no.	date 11/08/15	
client ref. A2 DOMINION	checked by Checker	
drawn by AB	drawing number PL(EL)P051	revision PA
project no. 13119		

cgl Child Graddon Lewis
 architects & designers

Studio1
 156 Commercial Street
 Spitalfields
 London E1 6BJ
 T: +44 (0) 20 7539 1200
 F: +44 (0) 20 7539 1201
 E: hg@cgluk.com
 www.cgluk.com