
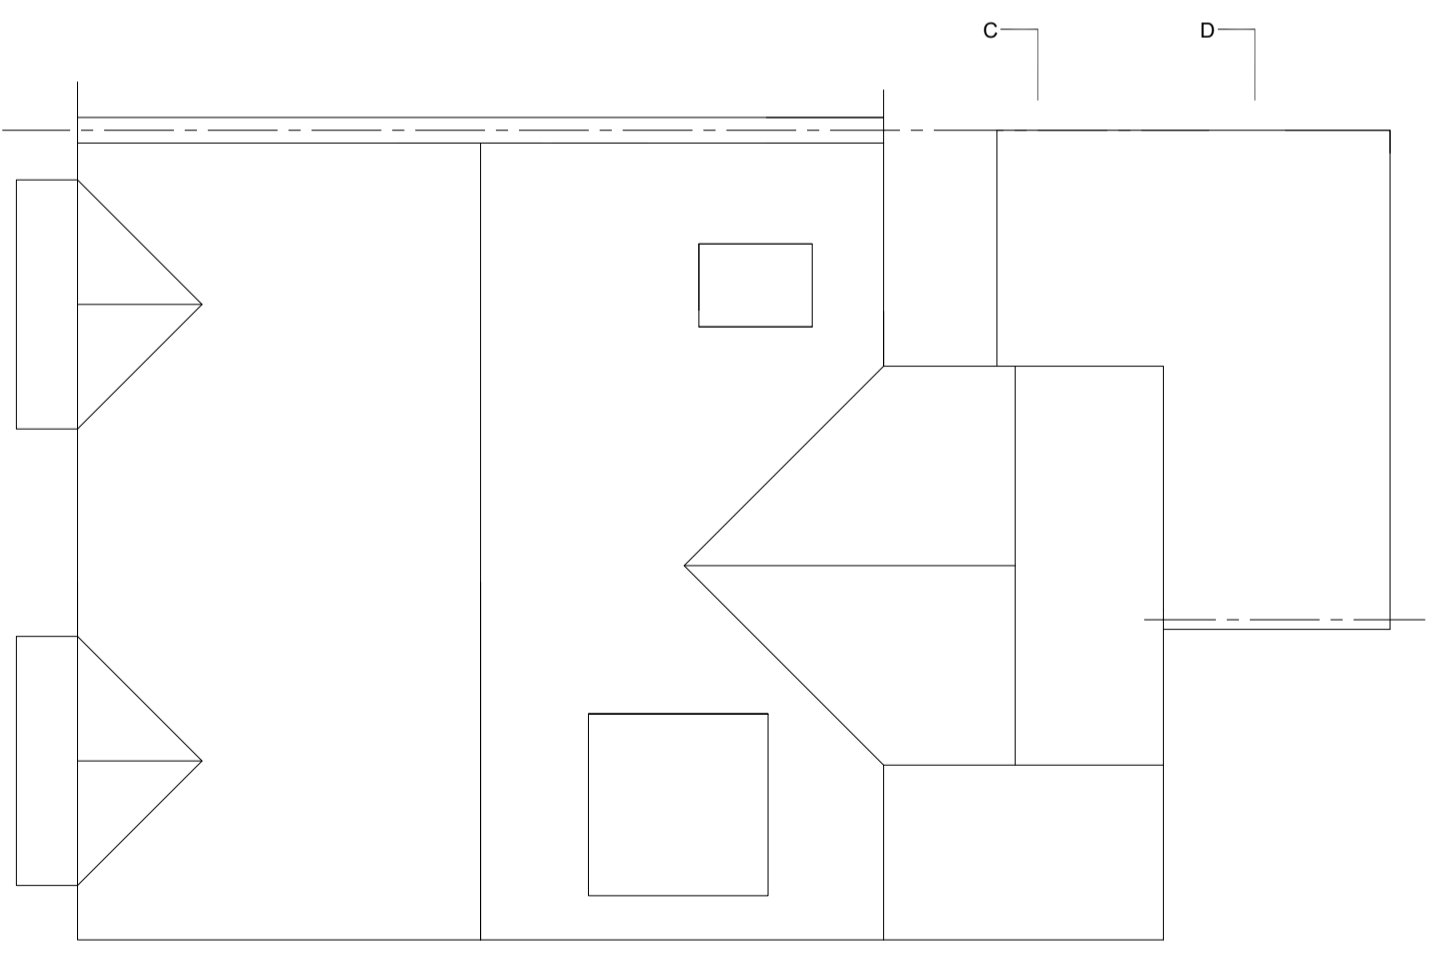


GROUND FLOOR PLAN

 

ROOF PLAN

TITLE

PROPOSED DRAWINGS

ADDRESS

FLAT 1, 44 BROADHURST GARDENS,
LONDON, NW6

CLIENT

Mr. M. ZAMAN

SCALE

1:100 @ A3


DATE

MAY 2019

DRAWING NO. 190530/05

REV.

D

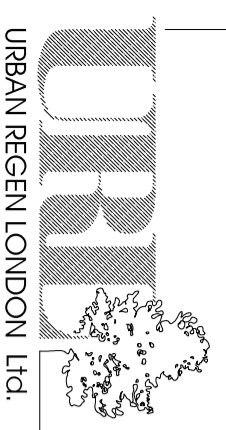

URBAN REGEN LONDON Ltd.

Tel: 07970 647 449 Fax: 020 8963 9991 Email: urrlondon@aol.com