



REVISIONS		
Rev.	Drawn By	Date
A	- Fifth Floor balcony removed and privacy screens added on the Southern side on First, Second, Third and Fourth Floors.	21/08/19 LV

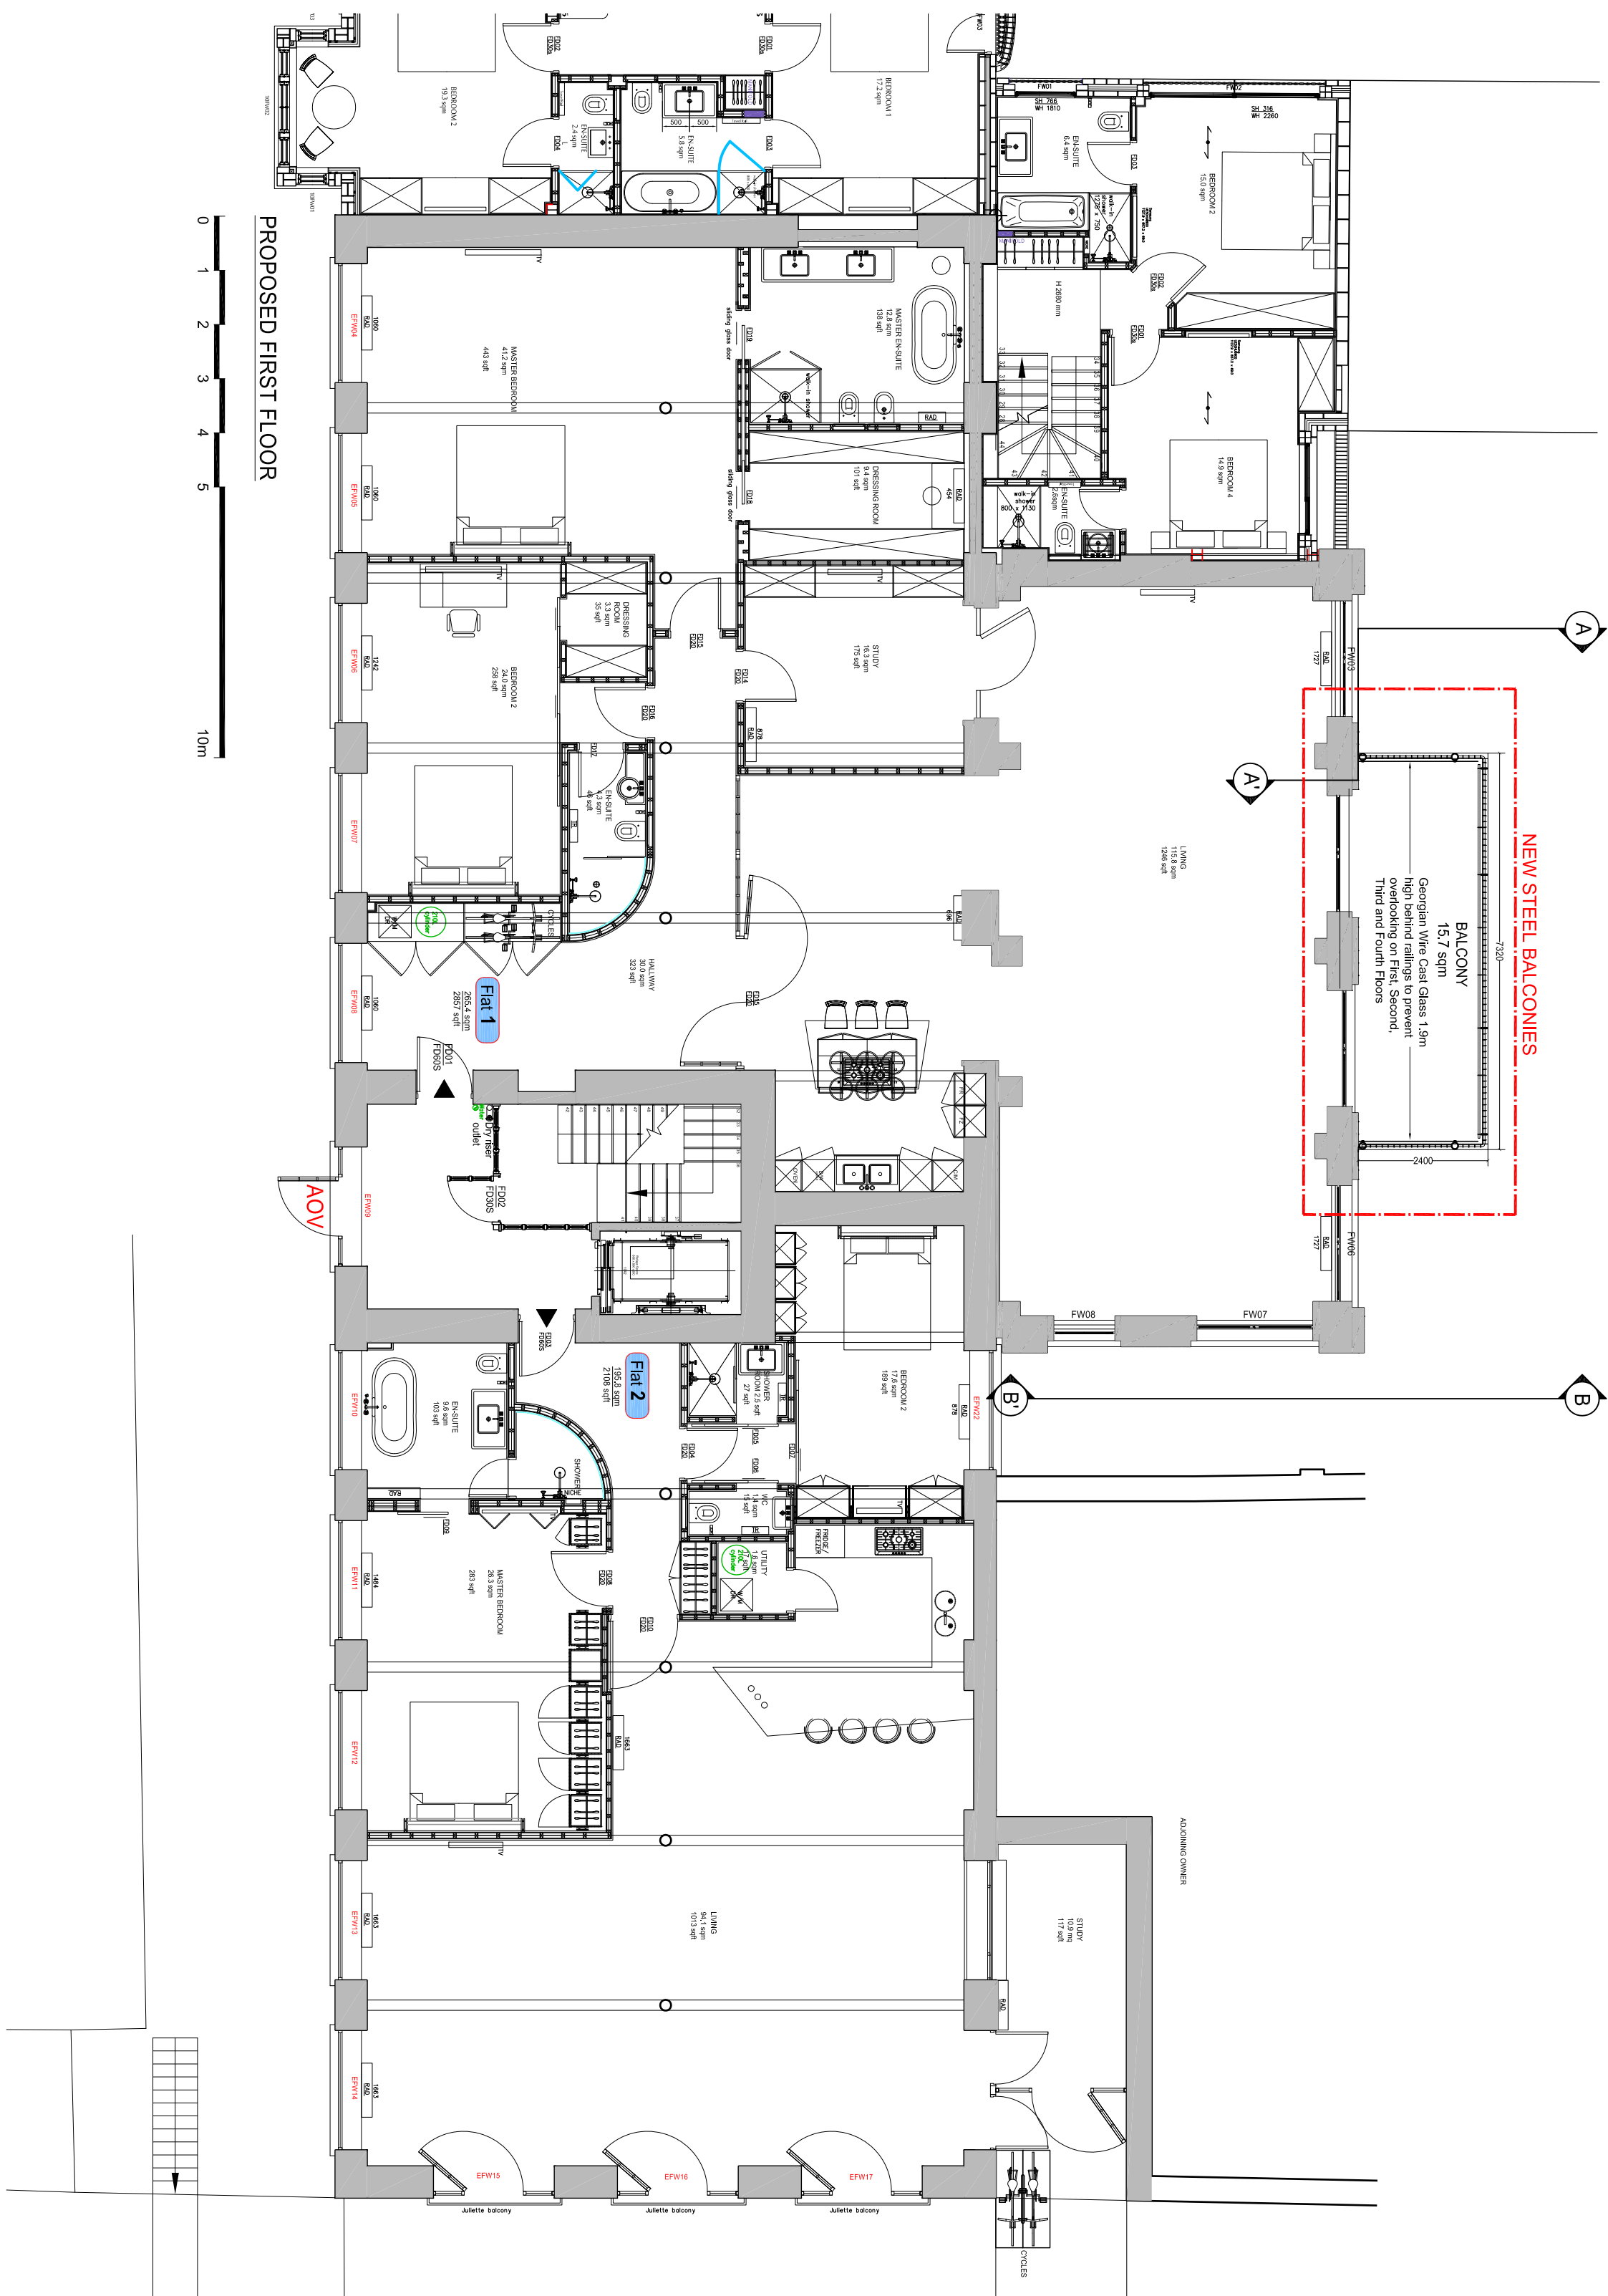

PLANNING APPLICATION

ALL DIMENSIONS TO BE CHECKED ON SITE
WORK TO FINISHED DIMENSIONS ONLY
REVIEW DIMENSIONS TO THE ARCHITECT
AT SOME STAGE OF THE PROJECT

Contemporary Design Solutions

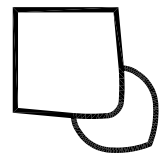

46 Great Marlborough Street
LONDON
W1F 7AN
Telephone: 020 764 9000 Fax: 020 7494 4844

Client

RISETAIL LTD

Project Title


Rear Balconies
10A Belmont Street,
LONDON NW1

Drawing Title

Proposed First Floor

Scale	1: 500@A1; 1:100@A3	Date	July 2019
Drawn	LV	Checked	-
Drawing No.	190720-A(GA)110	Rev.	A

REVISIONS		
Rev.	Drawn By	
A	- Fifth Floor balcony removed and privacy screens added on the Southern side on First, Second, Third and Fourth floors.	21/08/19 LV

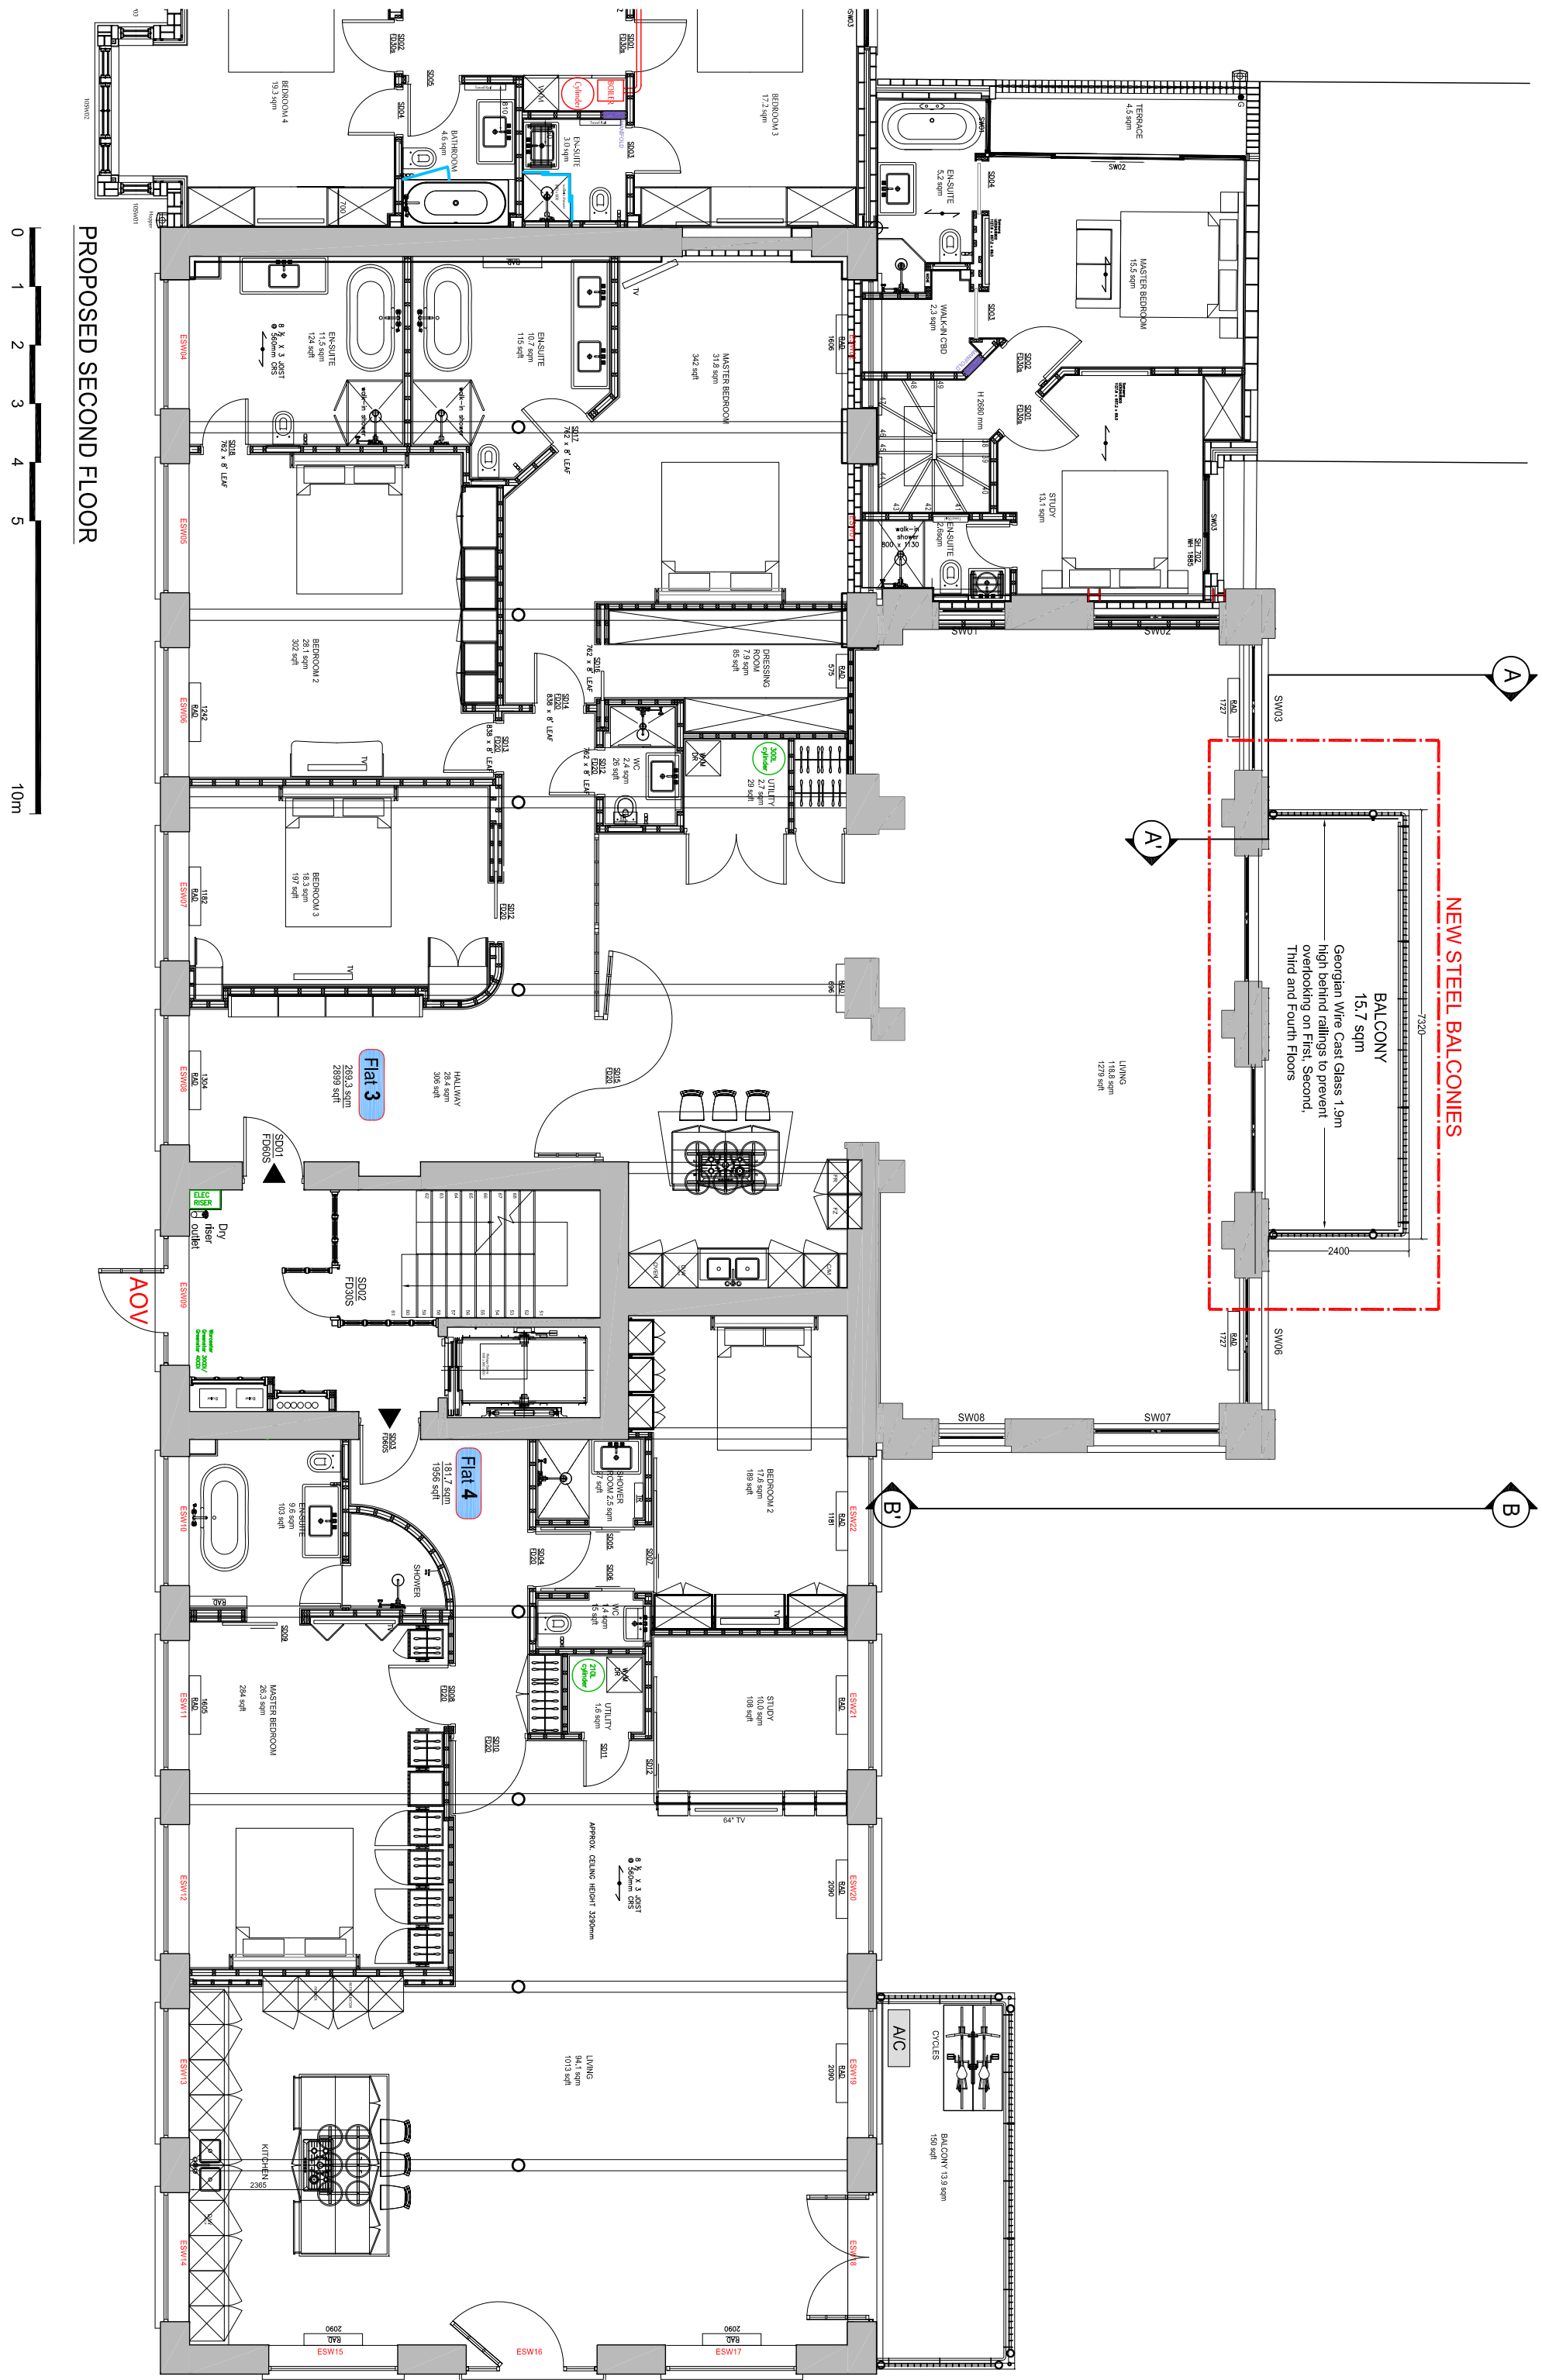

PLANNING APPLICATION

ALL DIMENSIONS TO BE CHECKED ON SITE
WORK TO REQUIRED DIMENSIONS ONLY
REPORT DIMENSIONS TO THE ARCHITECT
AT SOME BE-FORE PROCEEDING

Contemporary Design Solutions

46 Great Marlborough Street
LONDON
W1F 7AN
Telephone: 020 754 9000 Fax: 020 7494 4844

Client

RISETAU LTD

Project Title


Rear Balconies
10A Belmont Street,
LONDON NW1

Drawing Title

Proposed Second Floor


Scale	1: 50@A1; 1:100@A3	Date	July 2019
Drawn	LV	Checked	-
Drawing No.	190720-A(GA)120	Rev.	A

REVISIONS		
Rev.	Drawn By	Date
A	- Fifth Floor balcony removed and privacy screens added on the Southern side on First, Second, Third and Fourth floors.	21/08/19 LV

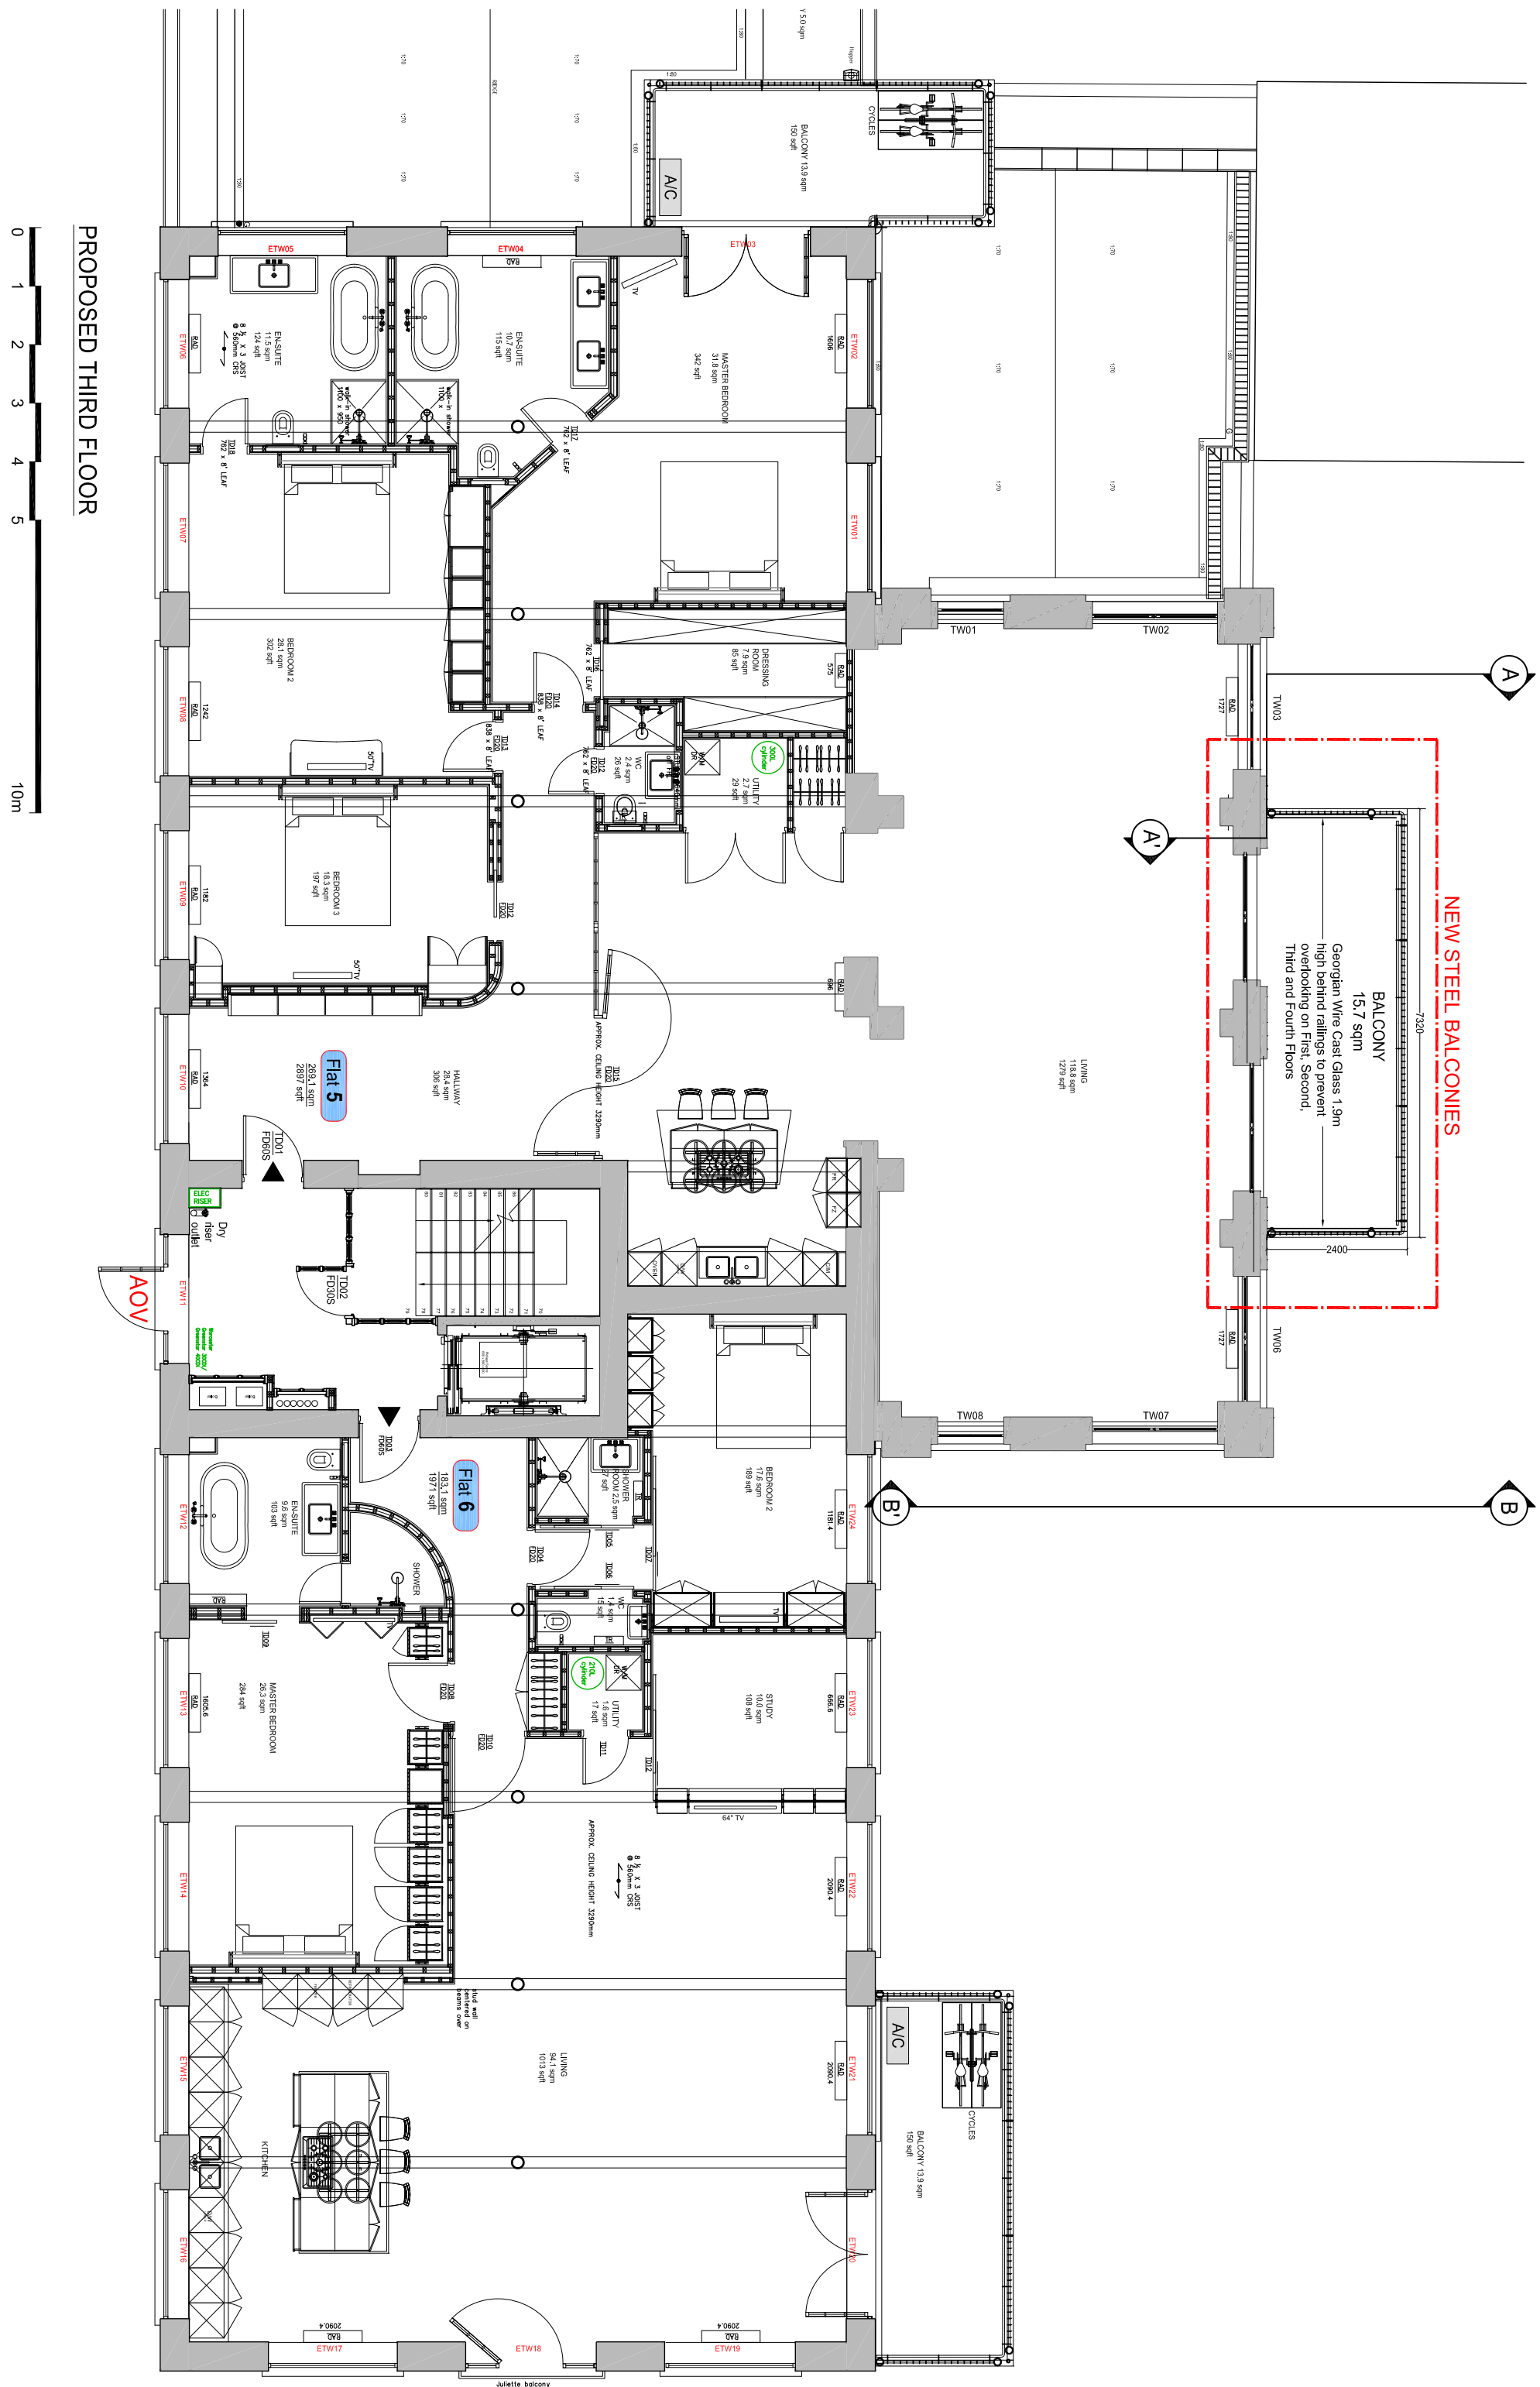

PLANNING APPLICATION

ALL DIMENSIONS TO BE CHECKED ON SITE
WORK TO INSURED DIMENSIONS ONLY
REPORT DIMENSIONS TO THE ARCHITECT
AT SOME BE-FORE PROCEEDING

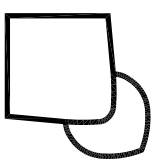

46 Great Marlborough Street
LONDON
W1F 7JW
Telephone: 020 764 9000 Fax: 020 7494 4844

Client

RISETALL LTD


Project Title
Rear Balconies
10A Belmont Street,
LONDON NW1

Drawing Title

Proposed Third Floor


Scale	1: 500@A1; 1:100@A3	Date	July 2019
Drawn	LV	Checked	-
Drawing No.	190720-A(GA)130	Rev.	A

REVISIONS			
Rev.	Drawn	By	Date
A	- Fifth Floor balcony removed and privacy screens added on the Southern side on First, Second, Third and Fourth Floors.	LV	21/08/19

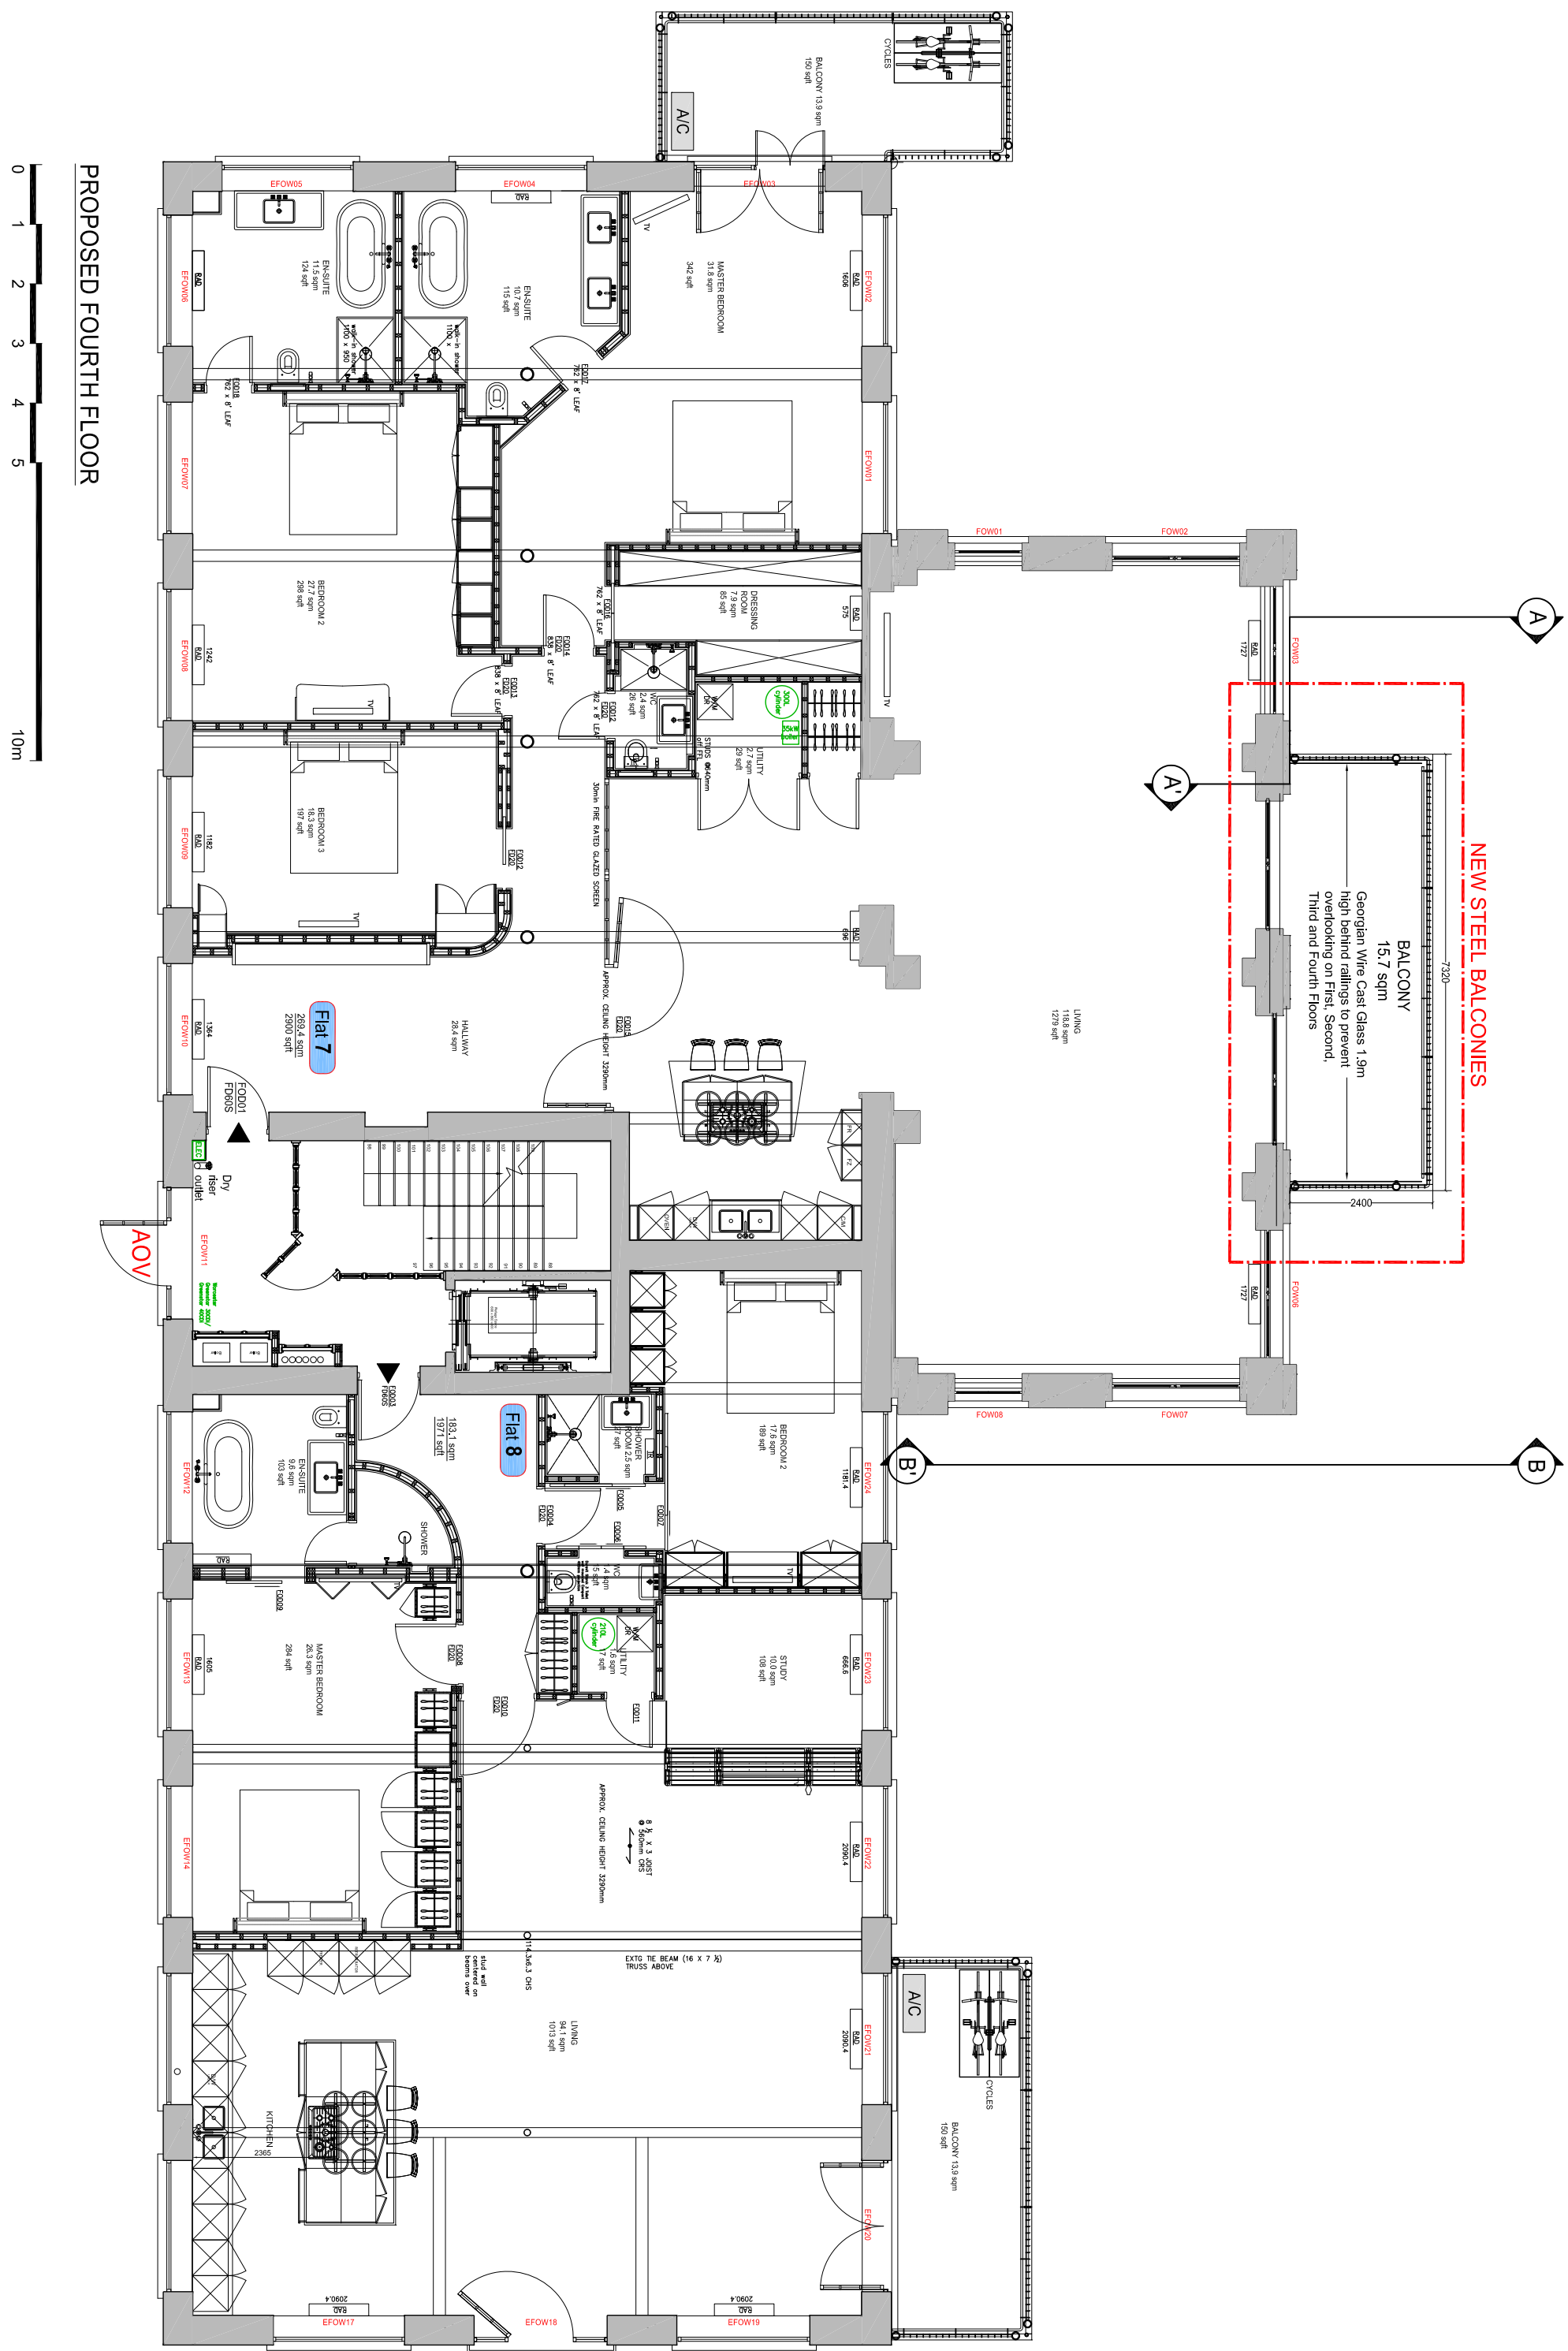

PLANNING APPLICATION

ALL DIMENSIONS TO BE CHECKED ON SITE
WORK TO INCLUDE DIMENSIONS ONLY
REPORT DIMENSIONS TO THE ARCHITECT
AT SOME BE-FORE PROCEEDING

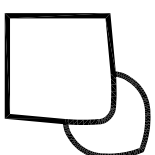

46 Great Marlborough Street
LONDON
W1F 7AN
Telephone: 020 7584 9000 Fax: 020 7494 4844

Client

RISETALL LTD


Project Title
Rear Balconies
10A Belmont Street,
LONDON NW1

Drawing Title

Proposed Fourth Floor

Scale	1: 50@A1; 1:100@A3	Date	July 2019
Drawn	LV	Checked	-
Drawing No.	190720-A(GA)140	Rev.	A

REVISIONS		
Rev.	Drawn By	Date
A	- Fifth Floor balcony removed and privacy screens added on the Southern side on First, Second, Third and Fourth floors.	21/08/19 LV

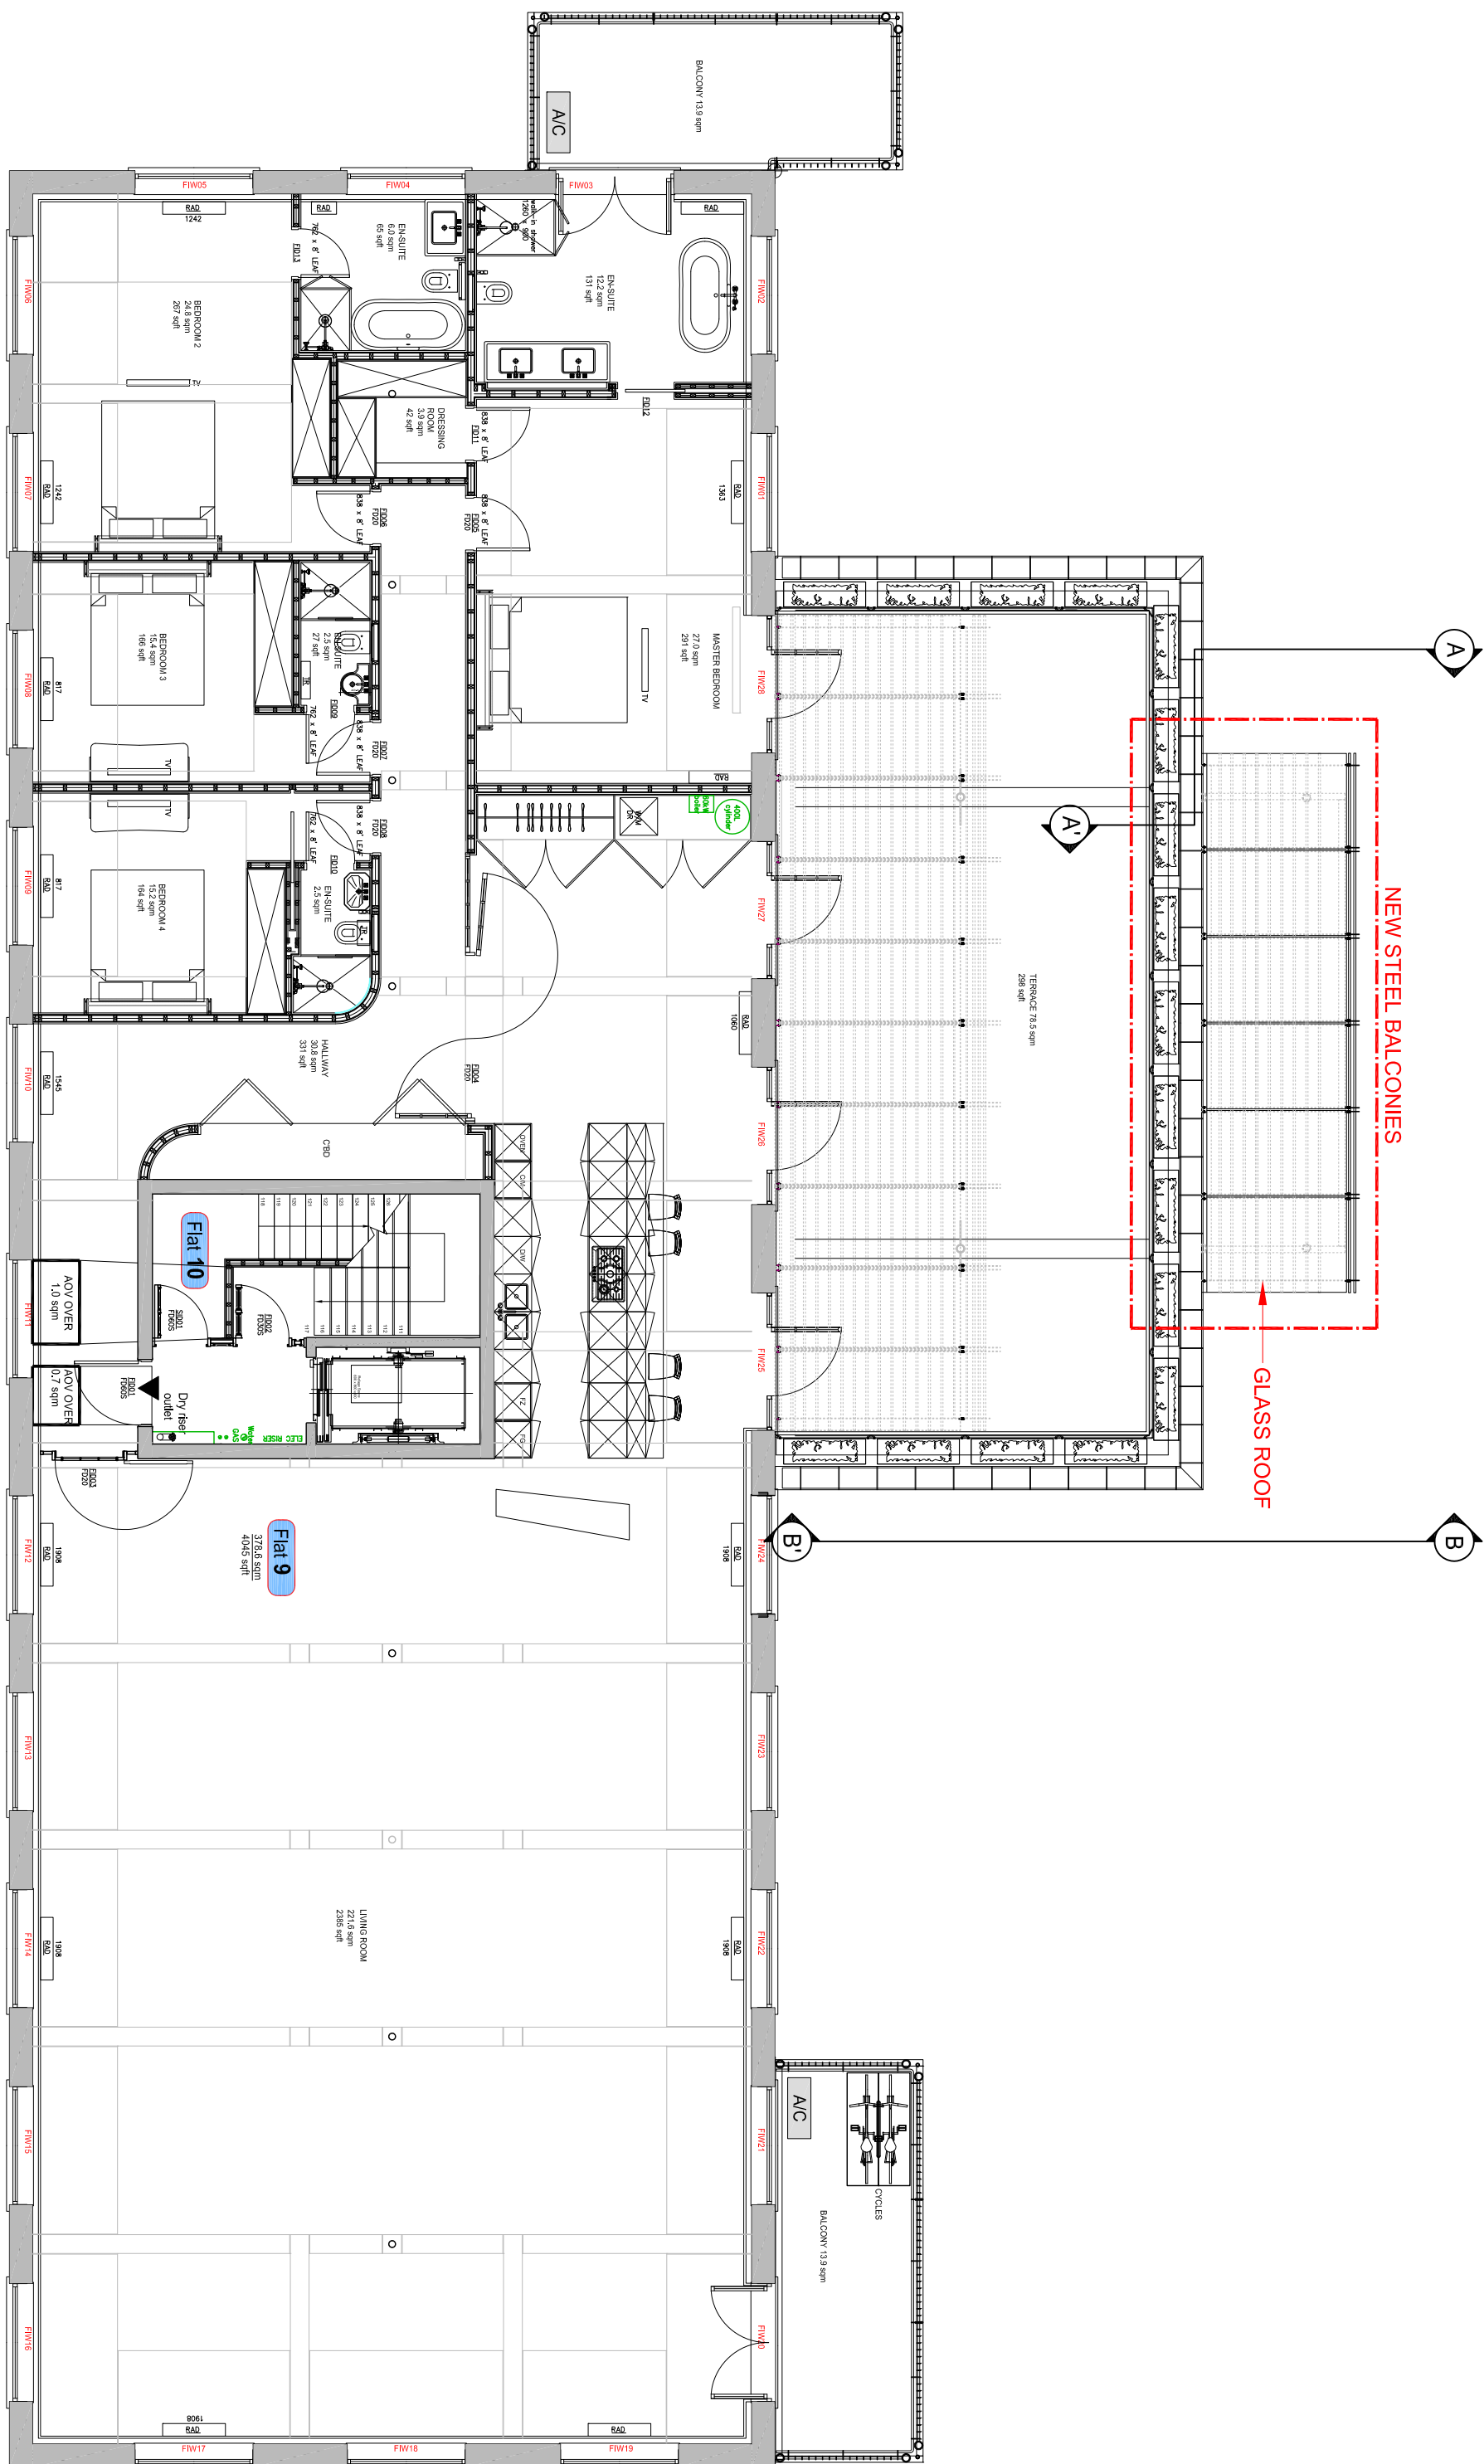


PROPOSED FIFTH FLOOR

0 1 2 3 4 5 10m

PLANNING APPLICATION

ALL DIMENSIONS TO BE CHECKED ON SITE
WORK TO INSTALLED DIMENSIONS ONLY
REVIEW DIMENSIONS TO THE ARCHITECT
AT SOME STAGE OF THE PROJECT

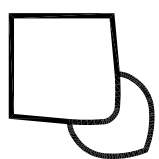

46 Great Marlborough Street
LONDON
W1F 7JW
Telephone: 020 754 9000 Fax: 020 7494 4844

Client

RISETALL LTD


Project Title
Rear Balconies
10A Belmont Street,
LONDON NW1

Drawing Title

Proposed Fifth Floor

Scale	1: 50@A1; 1:100@A3	Date	July 2019
Drawn	LV	Checked	-
Drawing No.	190720-A(GA)150	Rev.	A

REVISIONS			
Rev.	By	Date	
A	LV	21/08/19	Fifth Floor balcony removed and privacy screens added on the Southern side on First, Second, Third and Fourth floors.

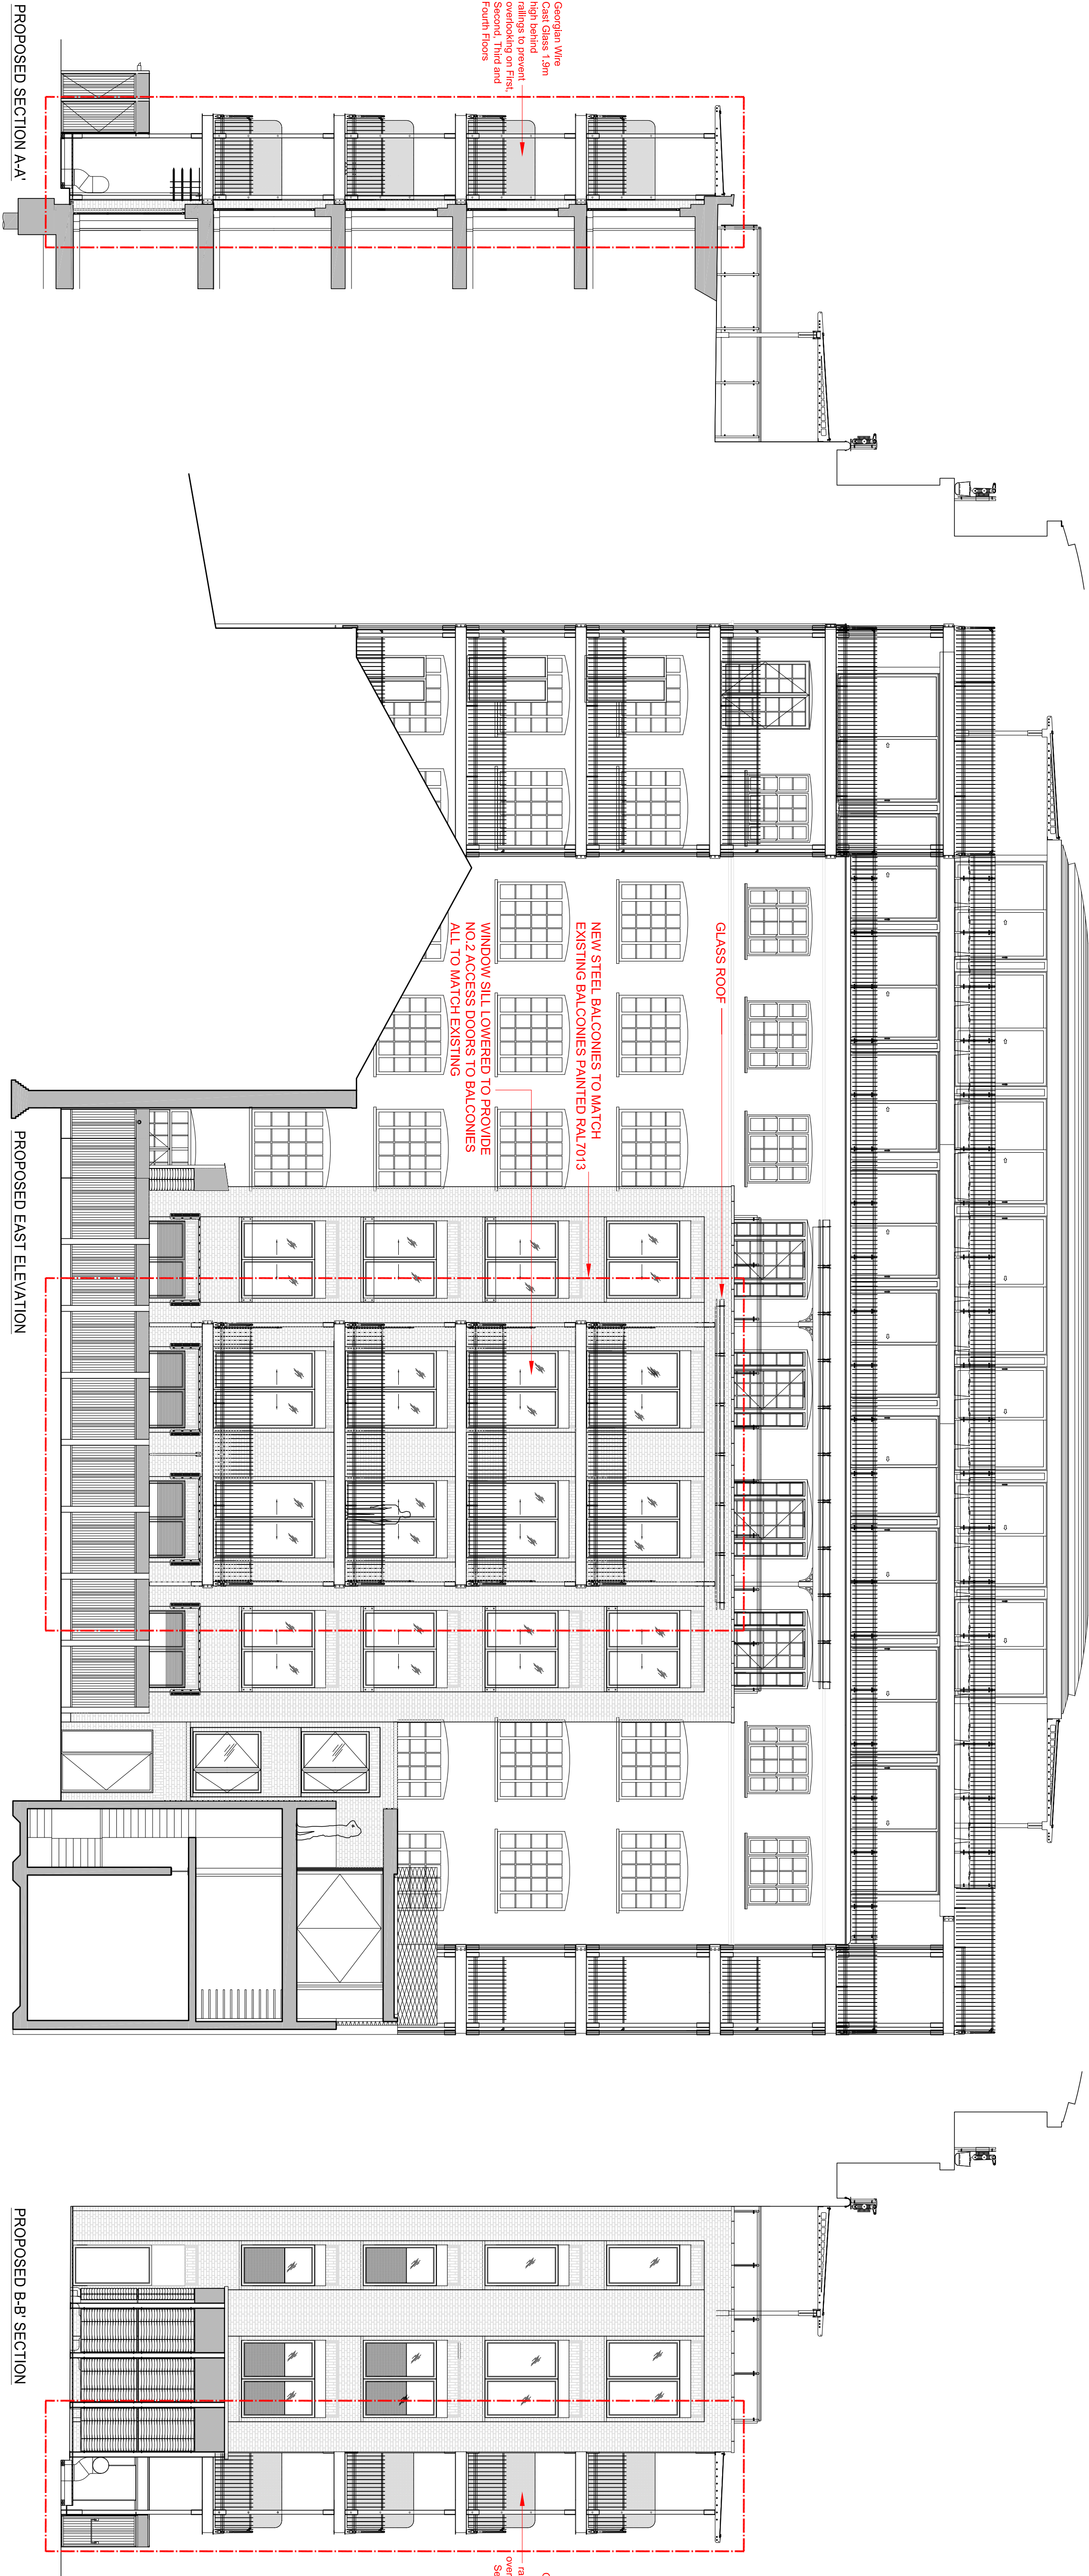


Georgian Mils
Cast Glass 1.5m
high behind
rallings to prevent
view from
Second, Third and
Fourth floors

PLANNING APPLICATION

ALL DIMENSIONS TO BE CHECKED ON SITE
WORK TO BE COMPLETED BY THE ARCHITECT
REPORT DOWNGRADES TO THE ARCHITECT
AT ONE BE-COM PROCEEDING

Contemporary Design Solutions

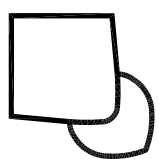

46 Great Marlborough Street
LONDON
W1F 7JW
Telephone: 020 7464 8000 Fax: 020 7464 4844

Client

RISSETALL LTD

Project Title

Rear Balconies
10A Belmont Street,
LONDON NW1

Drawing Title

Proposed Sections A-A & B-B'
Proposed East Elevation

Scale: 1:50@A1; 1:100@A3 Date: July 2019

Drawn: LV Checked: Rev: -

190720-A(GA)400 A