


Issue For Planning

| Rev | Date |
|-----|------------|
| 01 | 02/08/2019 |
| 02 | 19/08/2019 |

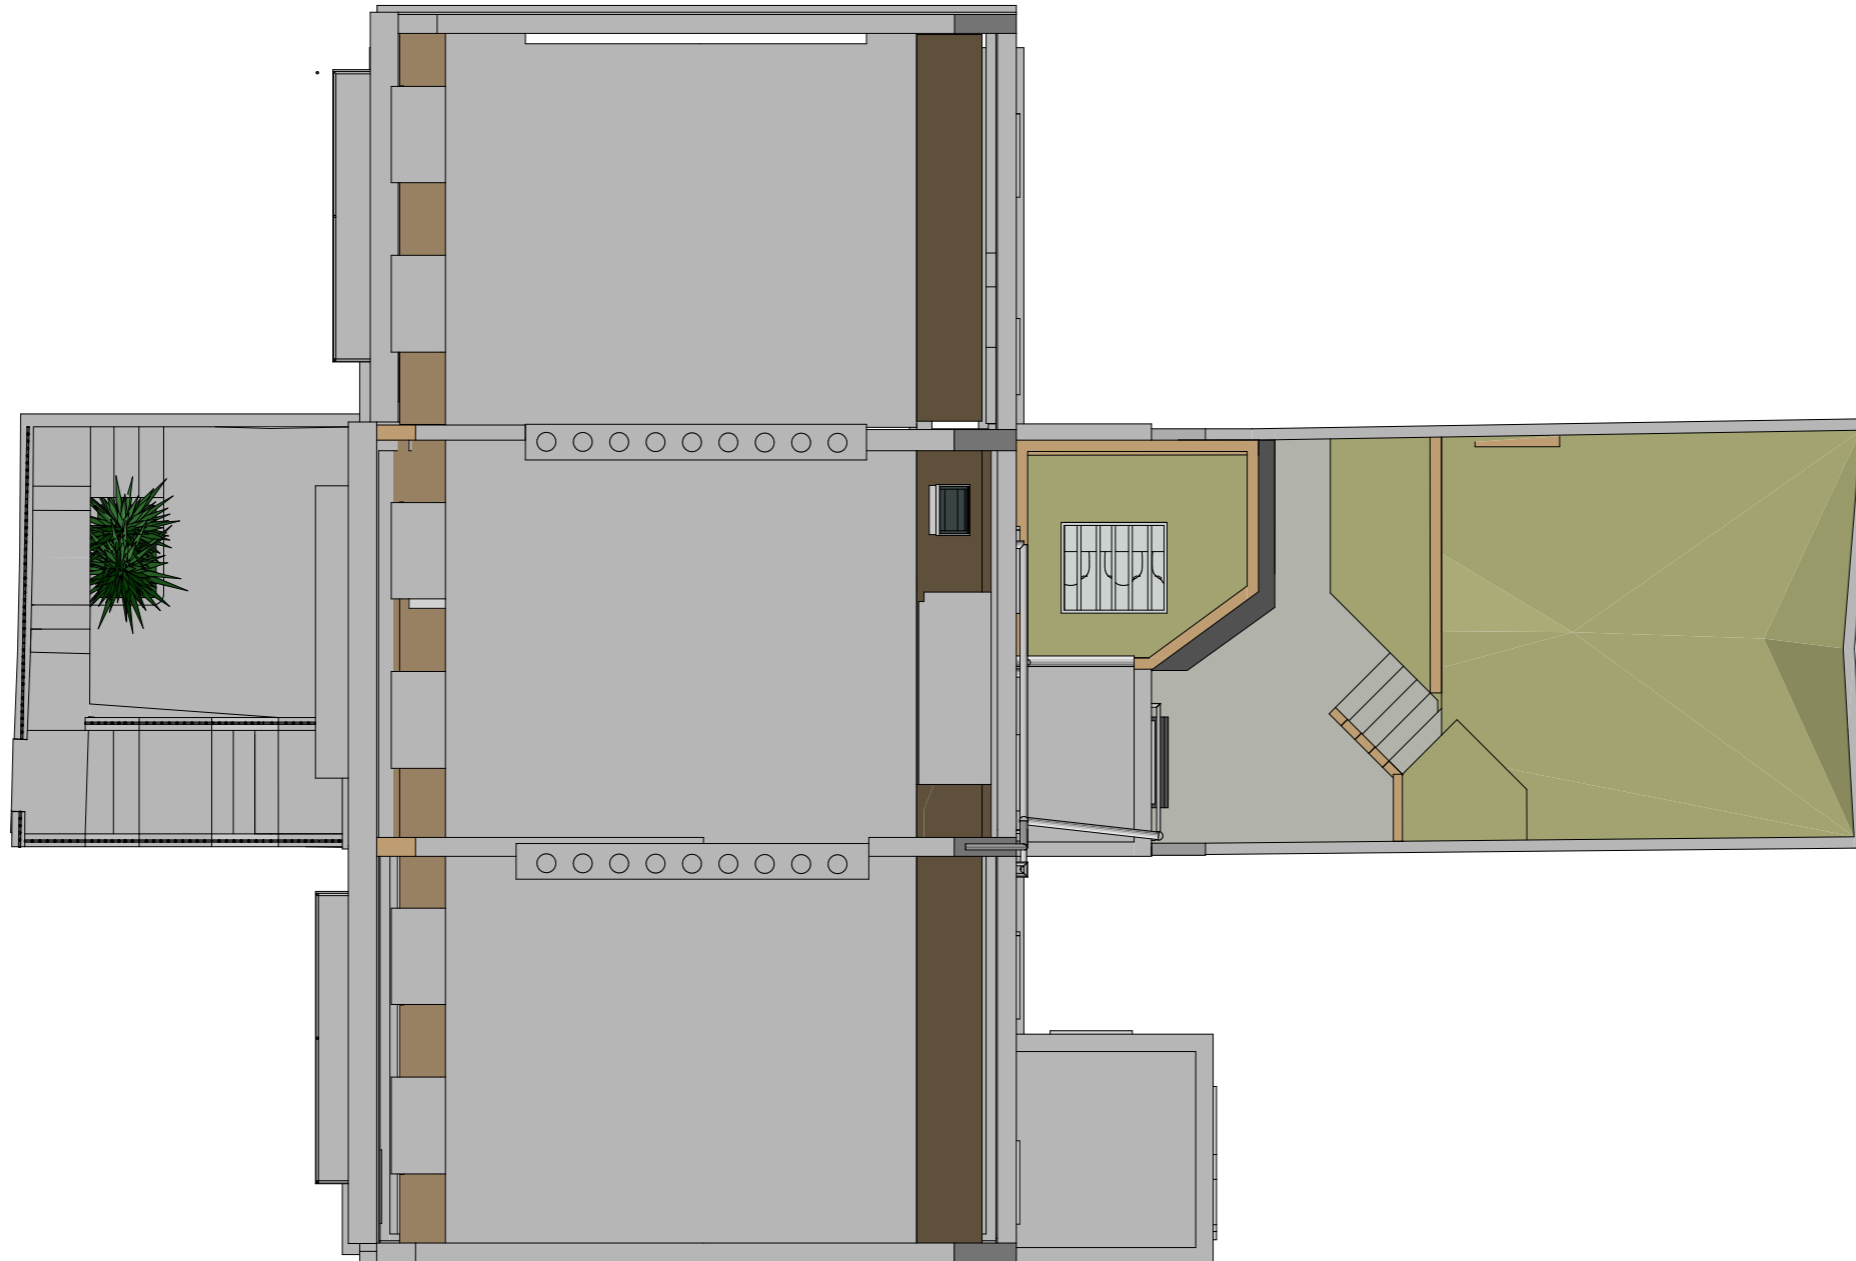

10a Branch Place
London N1 5PH
p: 0207 686 3445
e: info@scenarioarchitecture.com
w: www.scenarioarchitecture.com

Project Name:
8_Morningson_Terrace

Client:
H and P Augar

Site Location:
**8 Morningson Terrace London
NW1 7RR**

Drawing not to be used other than the purpose for which it was prepared. It's supplied without liability for errors or omissions. All dimensions are to be checked on site. This drawing is to be read in conjunction with all other drawings. Notes on this drawing will apply to all other drawings where a similar position exists.



Scale @ A3
1:100

Project No.
105


Drawing Name
Site Plan

Drawing Number
PR-A0.01


Rev
01

  


| Rev | Date |
|-----|------------|
| 01 | 05/06/2019 |
| 02 | 02/08/2019 |
| 03 | 19/08/2019 |

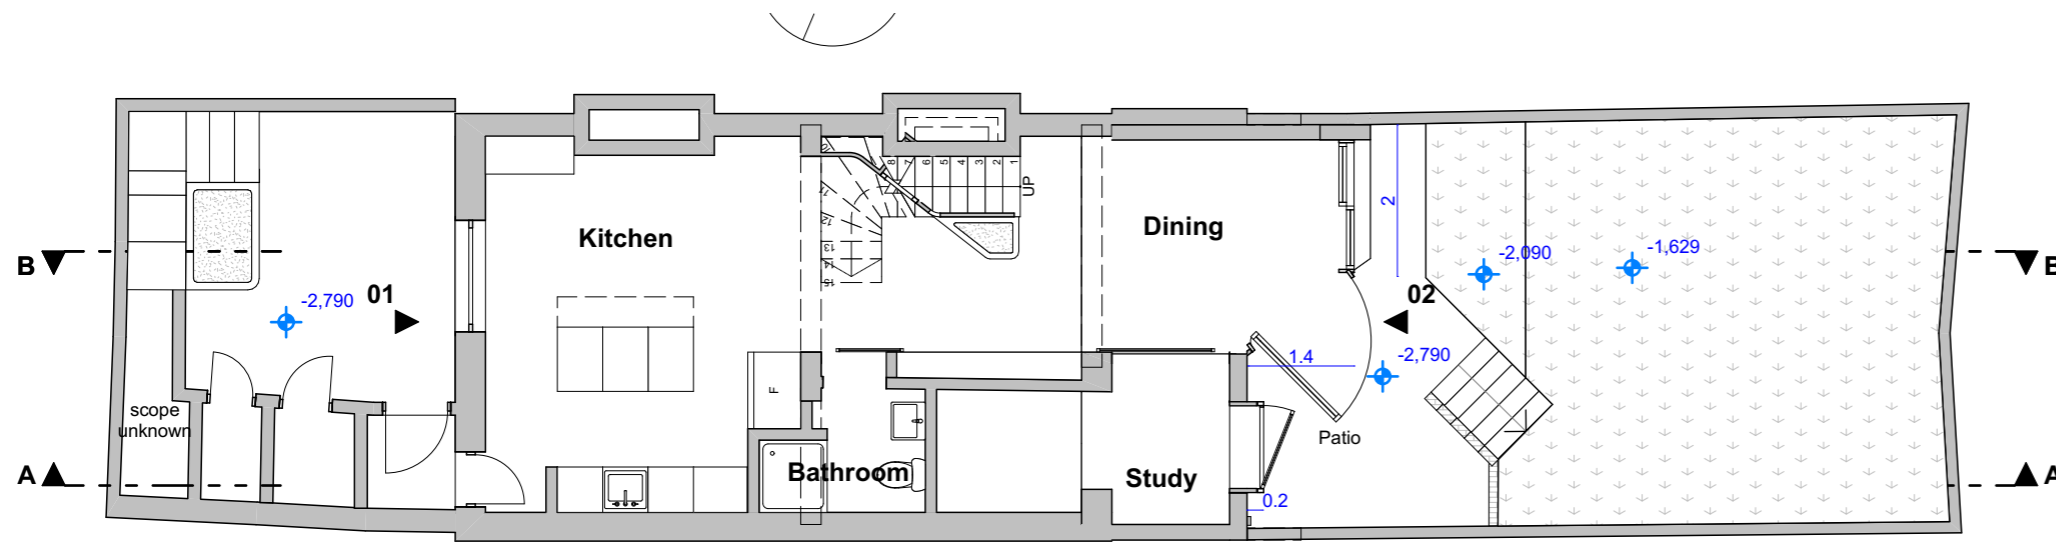

01 Proposed Lower Ground Floor
Scale 1:100

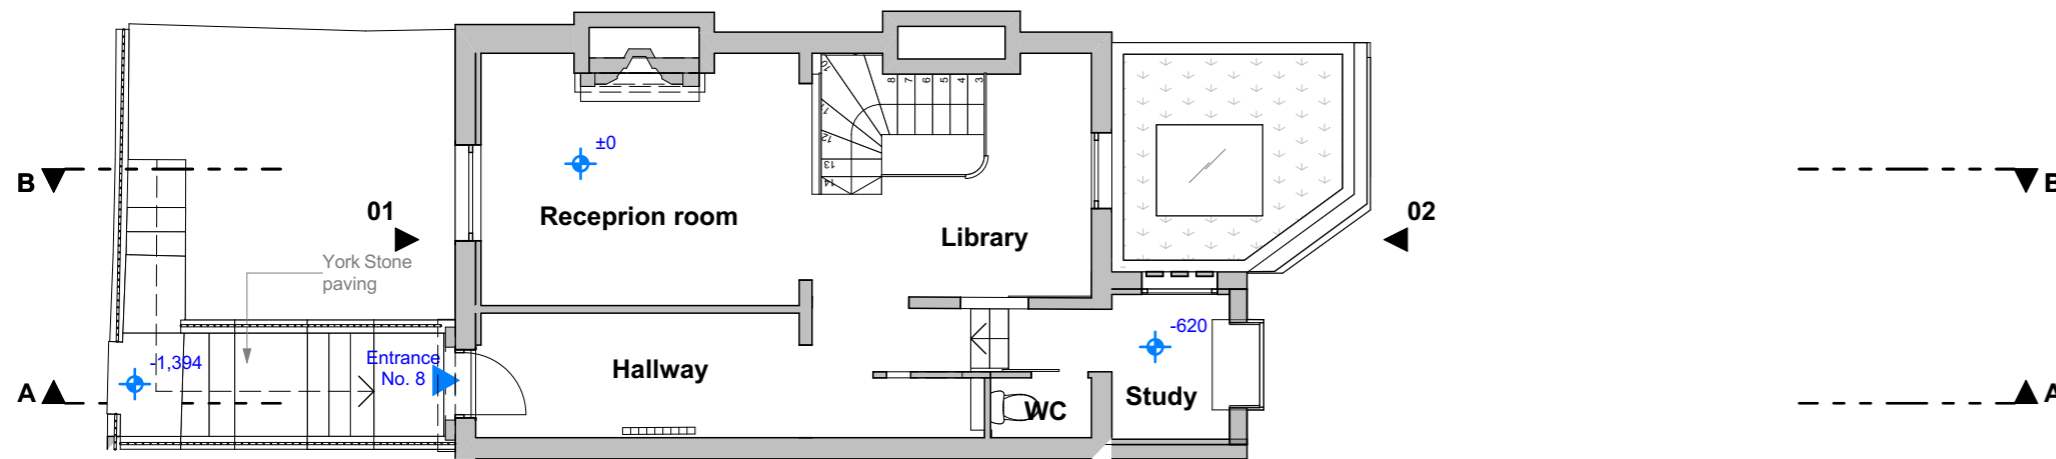

02 Proposed Ground Floor
Scale 1:100

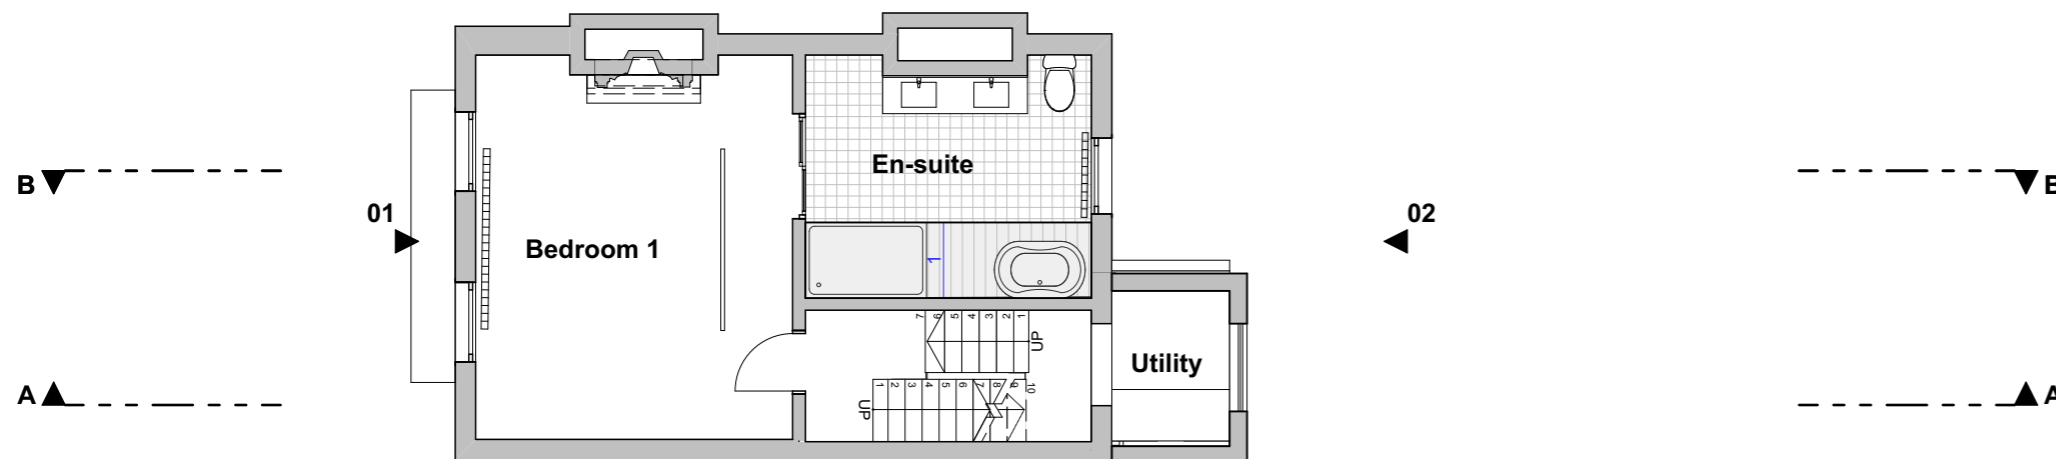

03 Proposed First Floor
Scale 1:100



10a Branch Place
London N1 5PH
p: 0207 686 3445
e: info@scenarioarchitecture.com
w: www.scenarioarchitecture.com

Project Name:
8 Morningside Terrace

Client:
H and P Augar

Site Location:
**8 Morningside Terrace London
NW1 7RR**

Drawing not to be used other than the purpose for which it was prepared. It is supplied without liability for errors or omissions. All dimensions are to be checked on site. This drawing is to be read in conjunction with all other drawings. Notes on this drawing will apply to all other drawings where a similar position exists.

Scale @ A3
1:100

Project No.
105


Drawing Name
LGF-GF-FF Plans

Drawing Number


Rev

PR-A1.01


01

 


| Rev | Date |
|-----|------------|
| 01 | 05/06/2019 |
| 02 | 02/08/2019 |
| 03 | 19/08/2019 |

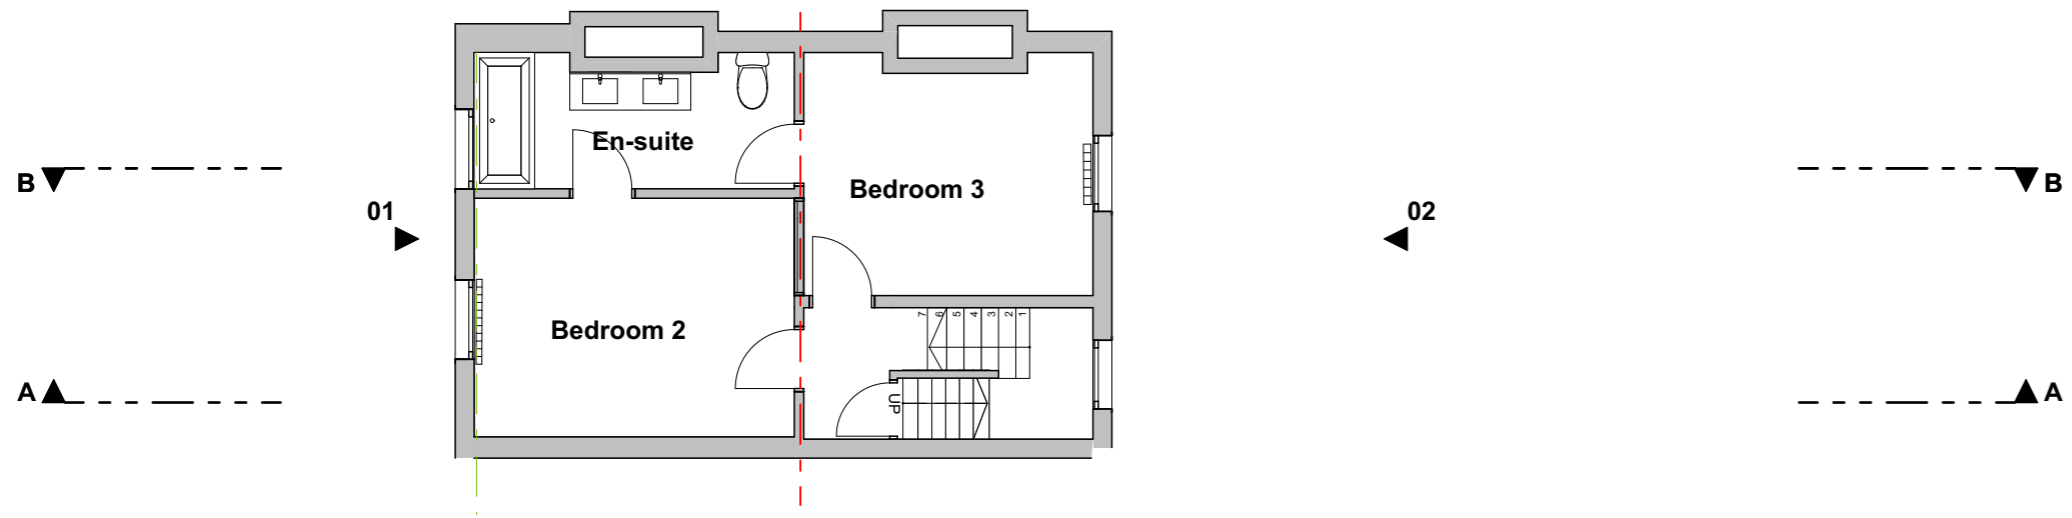

01 Proposed Second Floor
Scale 1:100

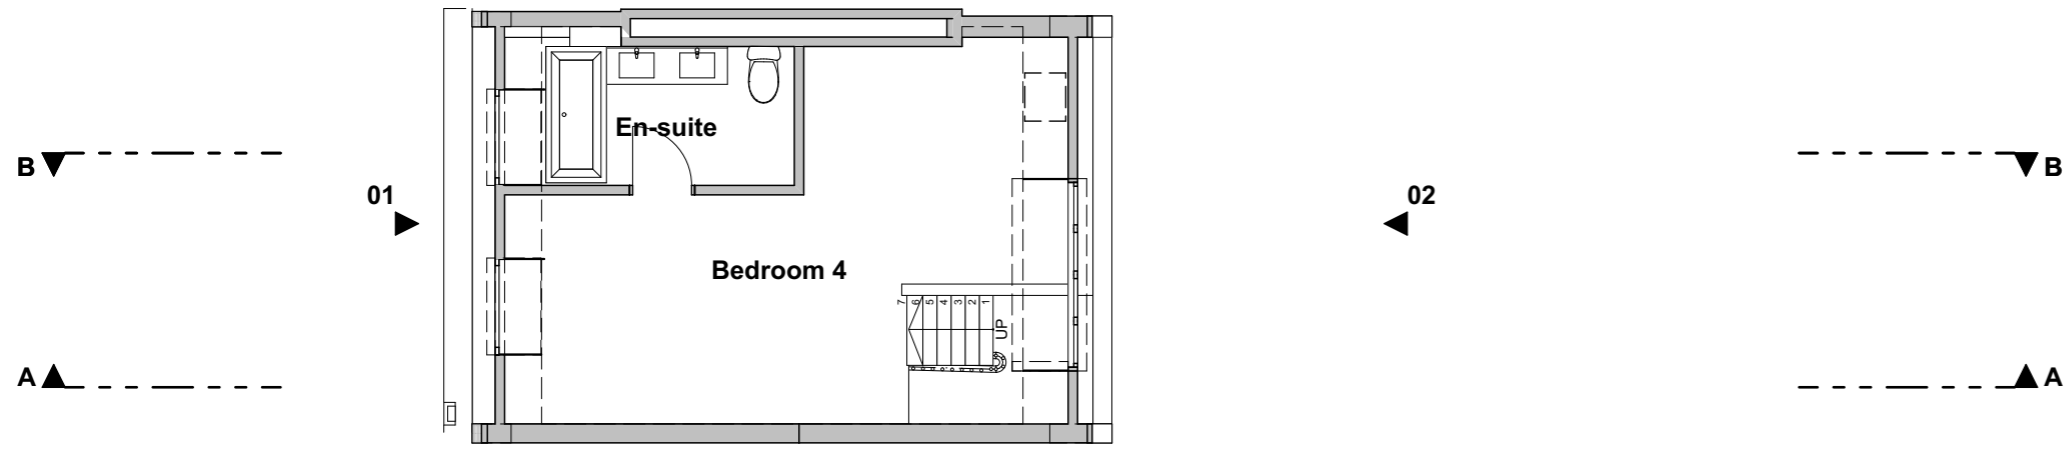

02 Proposed Third Floor
Scale 1:100

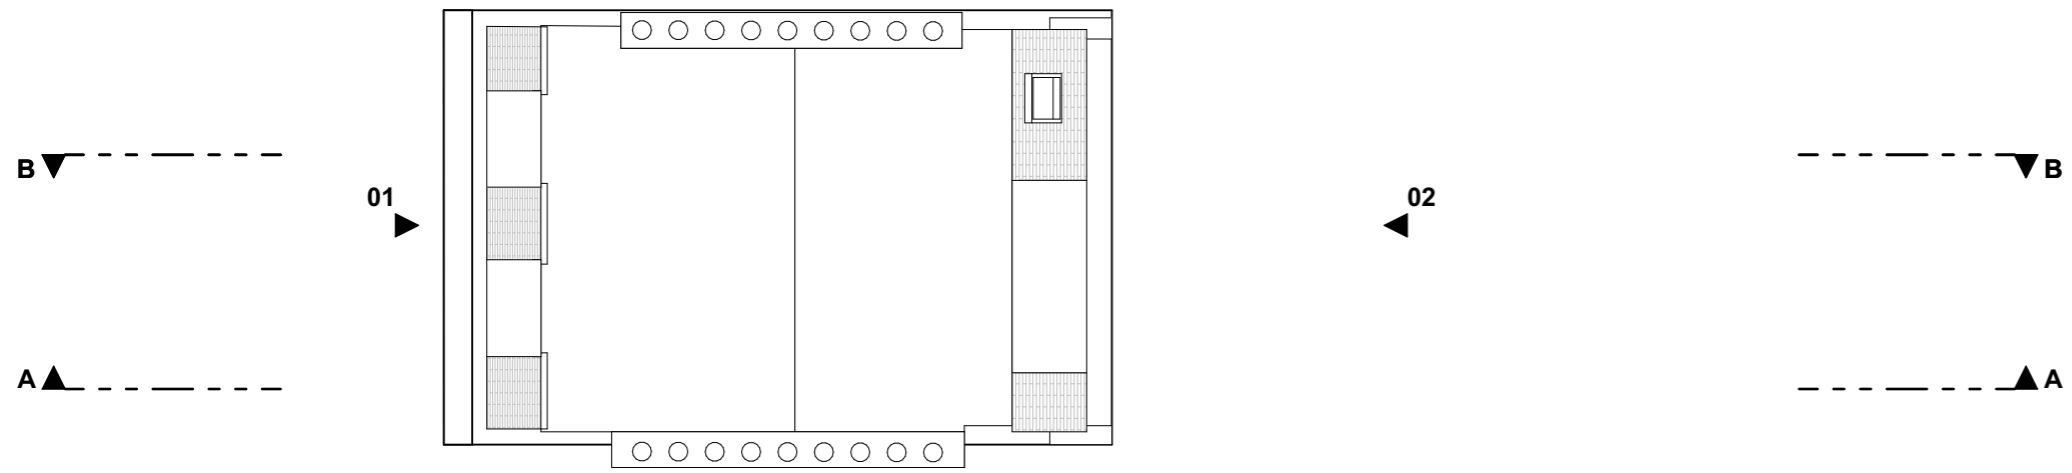

03 Proposed Roof
Scale 1:100



10a Branch Place
London N1 5PH
p: 0207 686 3445
e: info@scenarioarchitecture.com
w: www.scenarioarchitecture.com

Project Name:
8_Mornington_Terrace

Client:
H and P Augar

Site Location:
**8 Mornington Terrace London
NW1 7RR**

Drawing not to be used other than the purpose for which it was prepared. It's supplied without liability for errors or omissions. All dimensions are to be checked on site. This drawing is to be read in conjunction with all other drawings. Notes on this drawing will apply to all other drawings where a similar position exists.

Scale @ A3
1:100

Project No.
105



Drawing Name
SF-Loft-Roof Plans

Drawing Number

Rev

PR-A1.02

01

  

P:\105_8_Mornington_Terrace\01_Scenario\01_Models\03_Design_Development\01_Archived\105_8_Mornington_Ter_Planning_Revise.dgn

| Rev | Date |
|-----|------------|
| 01 | 02/08/2019 |
| 02 | 07/08/2019 |
| 03 | 19/08/2019 |



01 Proposed Front Elevation
Scale 1:100



02 Proposed Rear Elevation
Scale 1:100



10a Branch Place
London N1 5PH
p: 0207 686 3445
e: info@scenarioarchitecture.com
w: www.scenarioarchitecture.com

Project Name:
8_Mornington_Terrace

Client:
H and P Augar

Site Location:
**8 Mornington Terrace London
NW1 7RR**

Drawing not to be used other than the purpose for which it was prepared. It's supplied without liability for errors or omissions. All dimensions are to be checked on site. This drawing is to be read in conjunction with all other drawings. Notes on this drawing will apply to all other drawings where a similar position exists.


Scale @ A3
1:100

Project No.
105


Drawing Name
Proposed Elevations

Drawing Number
PR-A2.01

Rev
01

 

| Rev | Date |
|-----|------------|
| 01 | 02/08/2019 |
| 02 | 19/08/2019 |

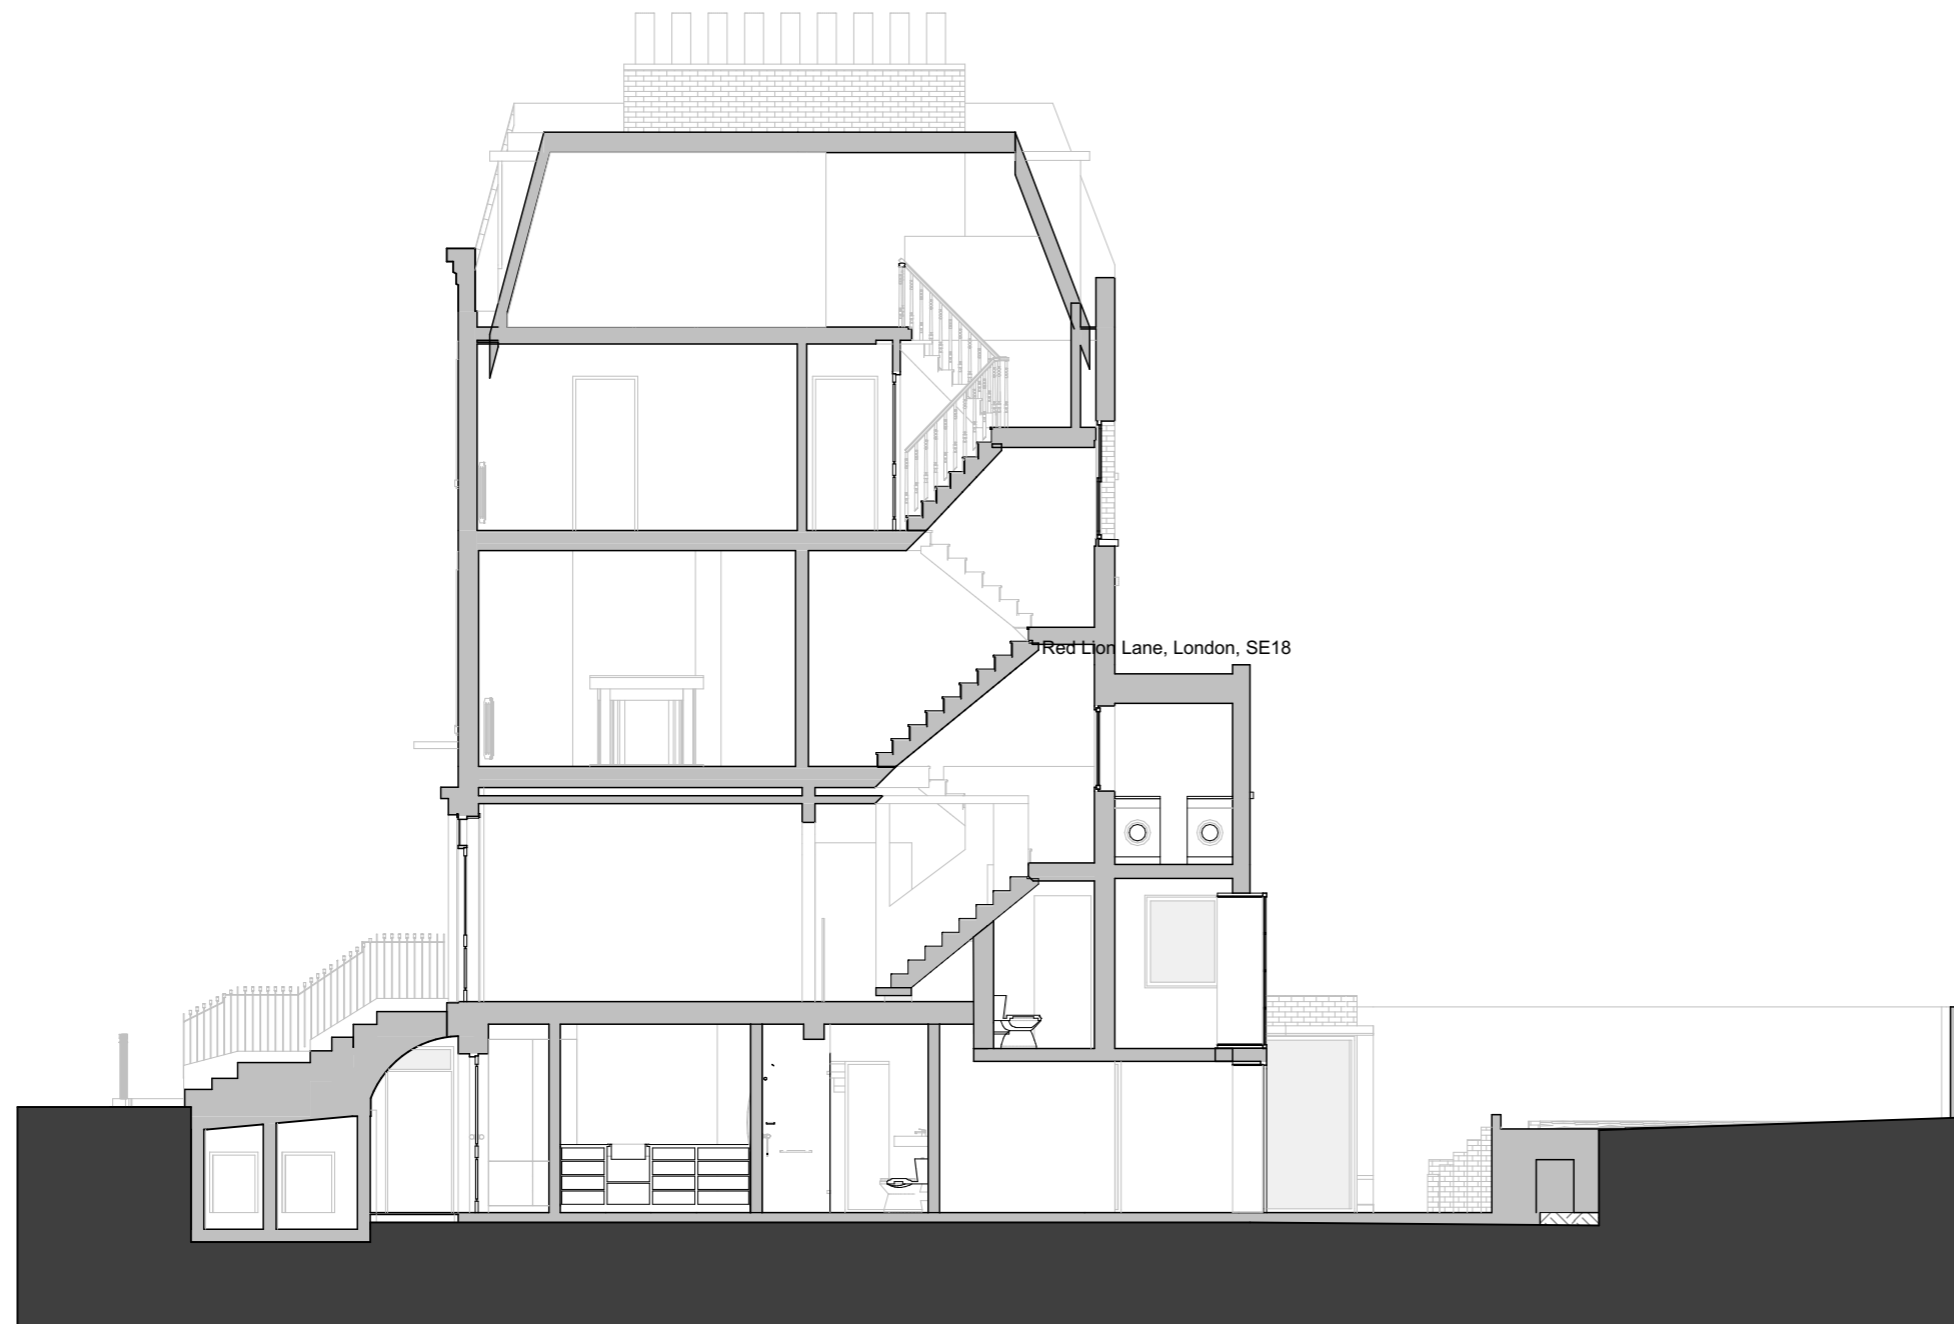

10a Branch Place
 London N1 5PH
 p: 0207 686 3445
 e: info@scenarioarchitecture.com
 w: www.scenarioarchitecture.com

Project Name:
8_Mornington_Terrace

Client:
H and P Augar

Site Location:
**8 Mornington Terrace London
 NW1 7RR**

Drawing not to be used other than the purpose for which it was prepared. It's supplied without liability for errors or omissions. All dimensions are to be checked on site. This drawing is to be read in conjunction with all other drawings. Notes on this drawing will apply to all other drawings where a similar position exists.


Scale @ A3
1:100

Project No.
105


Drawing Name
Proposed Section A

Drawing Number
PR-A3.01

Rev
01

 

| Rev | Date |
|-----|------------|
| 01 | 02/08/2019 |
| 02 | 19/08/2019 |

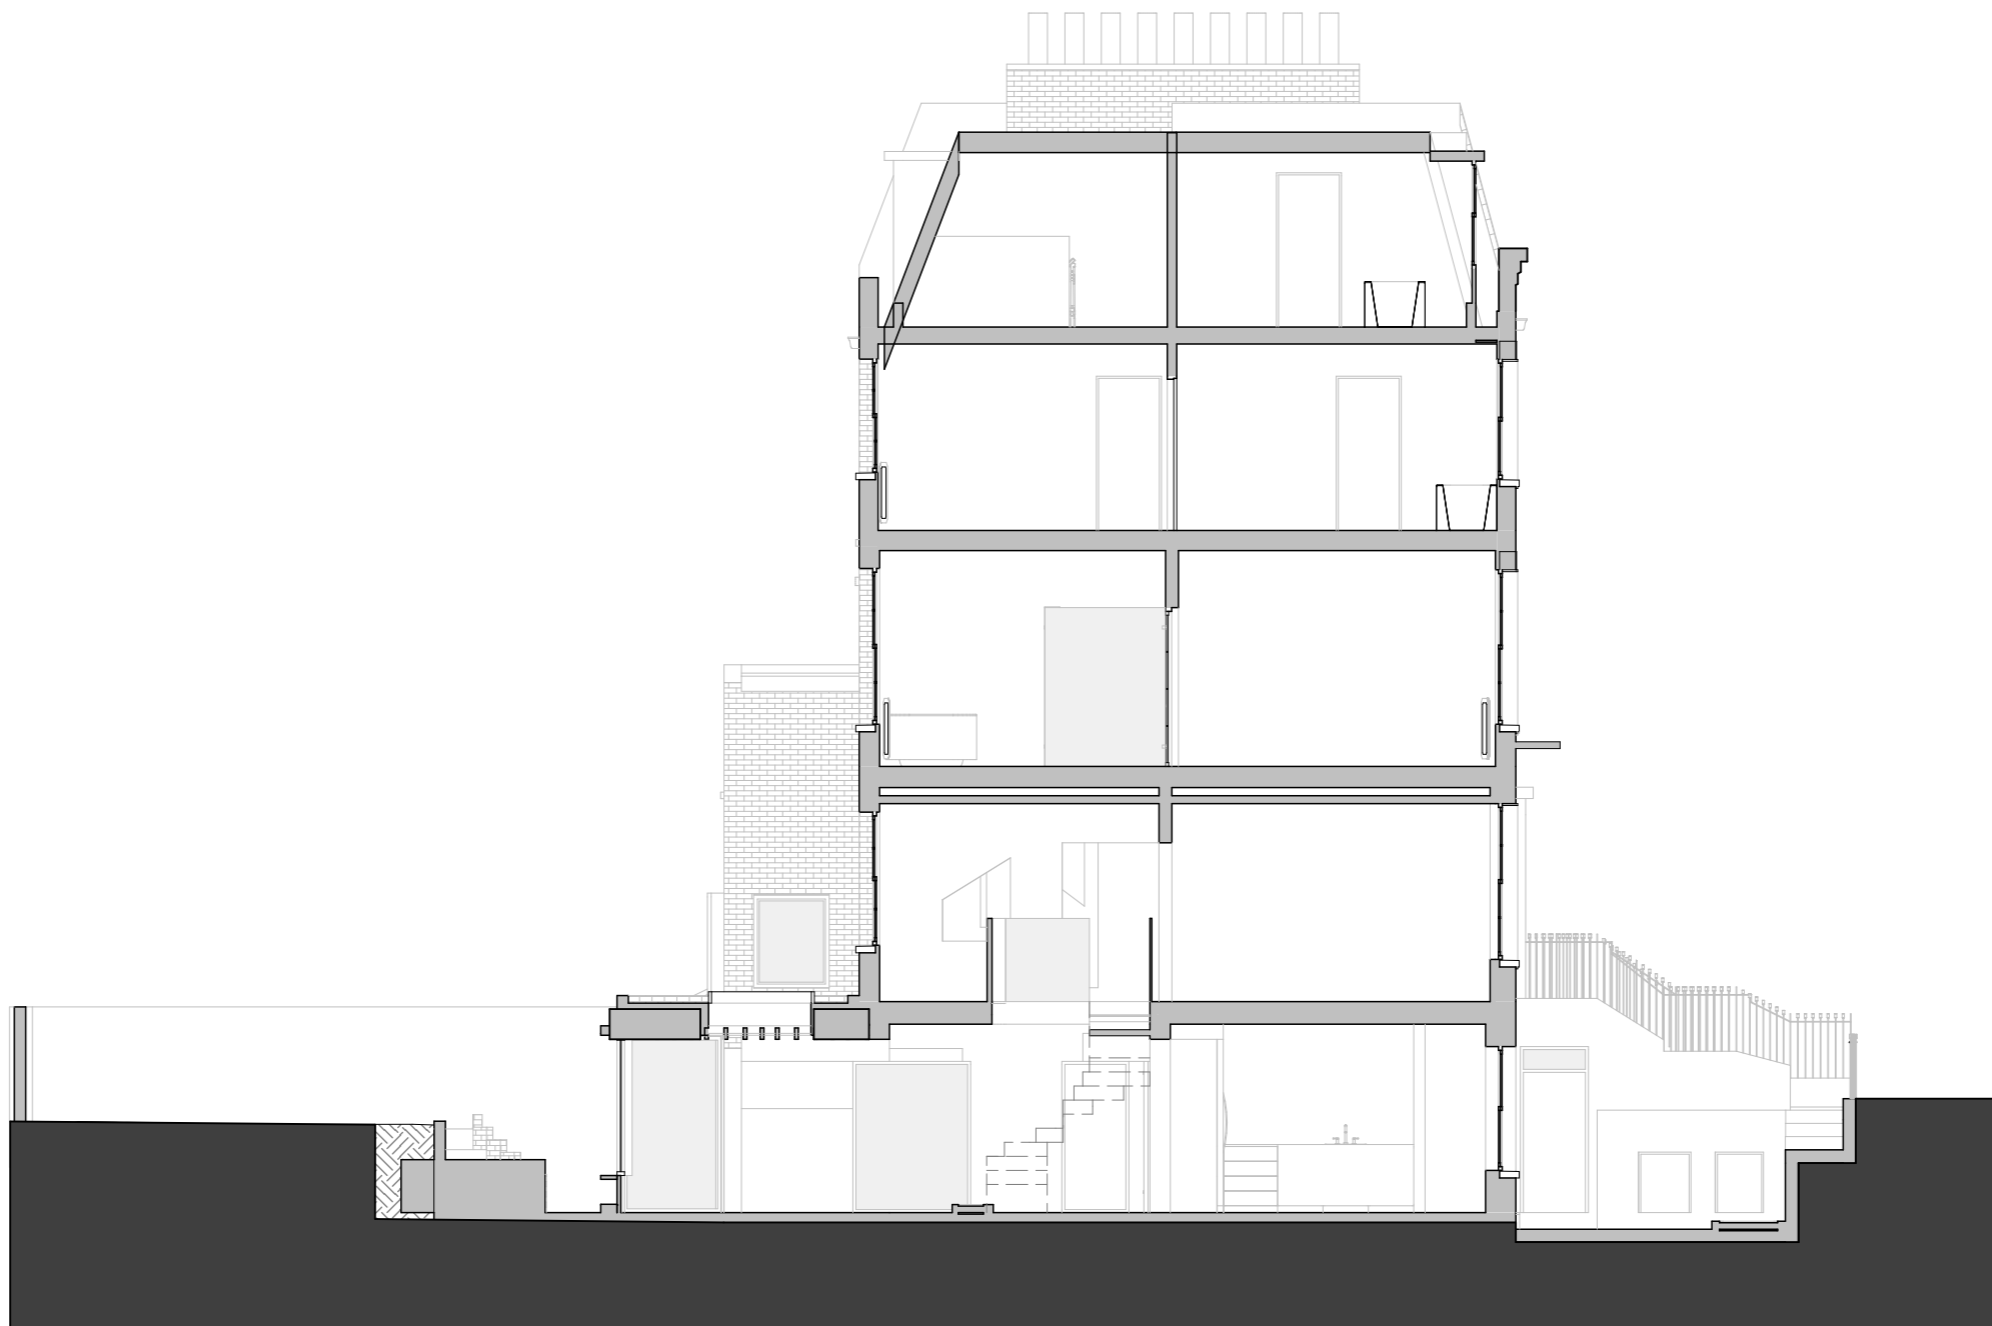

10a Branch Place
 London N1 5PH
 p: 0207 686 3445
 e: info@scenarioarchitecture.com
 w: www.scenarioarchitecture.com

Project Name:
8_Mornington_Terrace

Client:
H and P Augar

Site Location:
**8 Mornington Terrace London
 NW1 7RR**

Drawing not to be used other than the purpose for which it was prepared. It's supplied without liability for errors or omissions. All dimensions are to be checked on site. This drawing is to be read in conjunction with all other drawings. Notes on this drawing will apply to all other drawings where a similar position exists.

Scale @ A3
1:100

Project No.
105

Drawing Name
Proposed Section B

Drawing Number
PR-A3.02

Rev
01

