



1 GA Existing Ground Floor Plan
Scale: 1:100

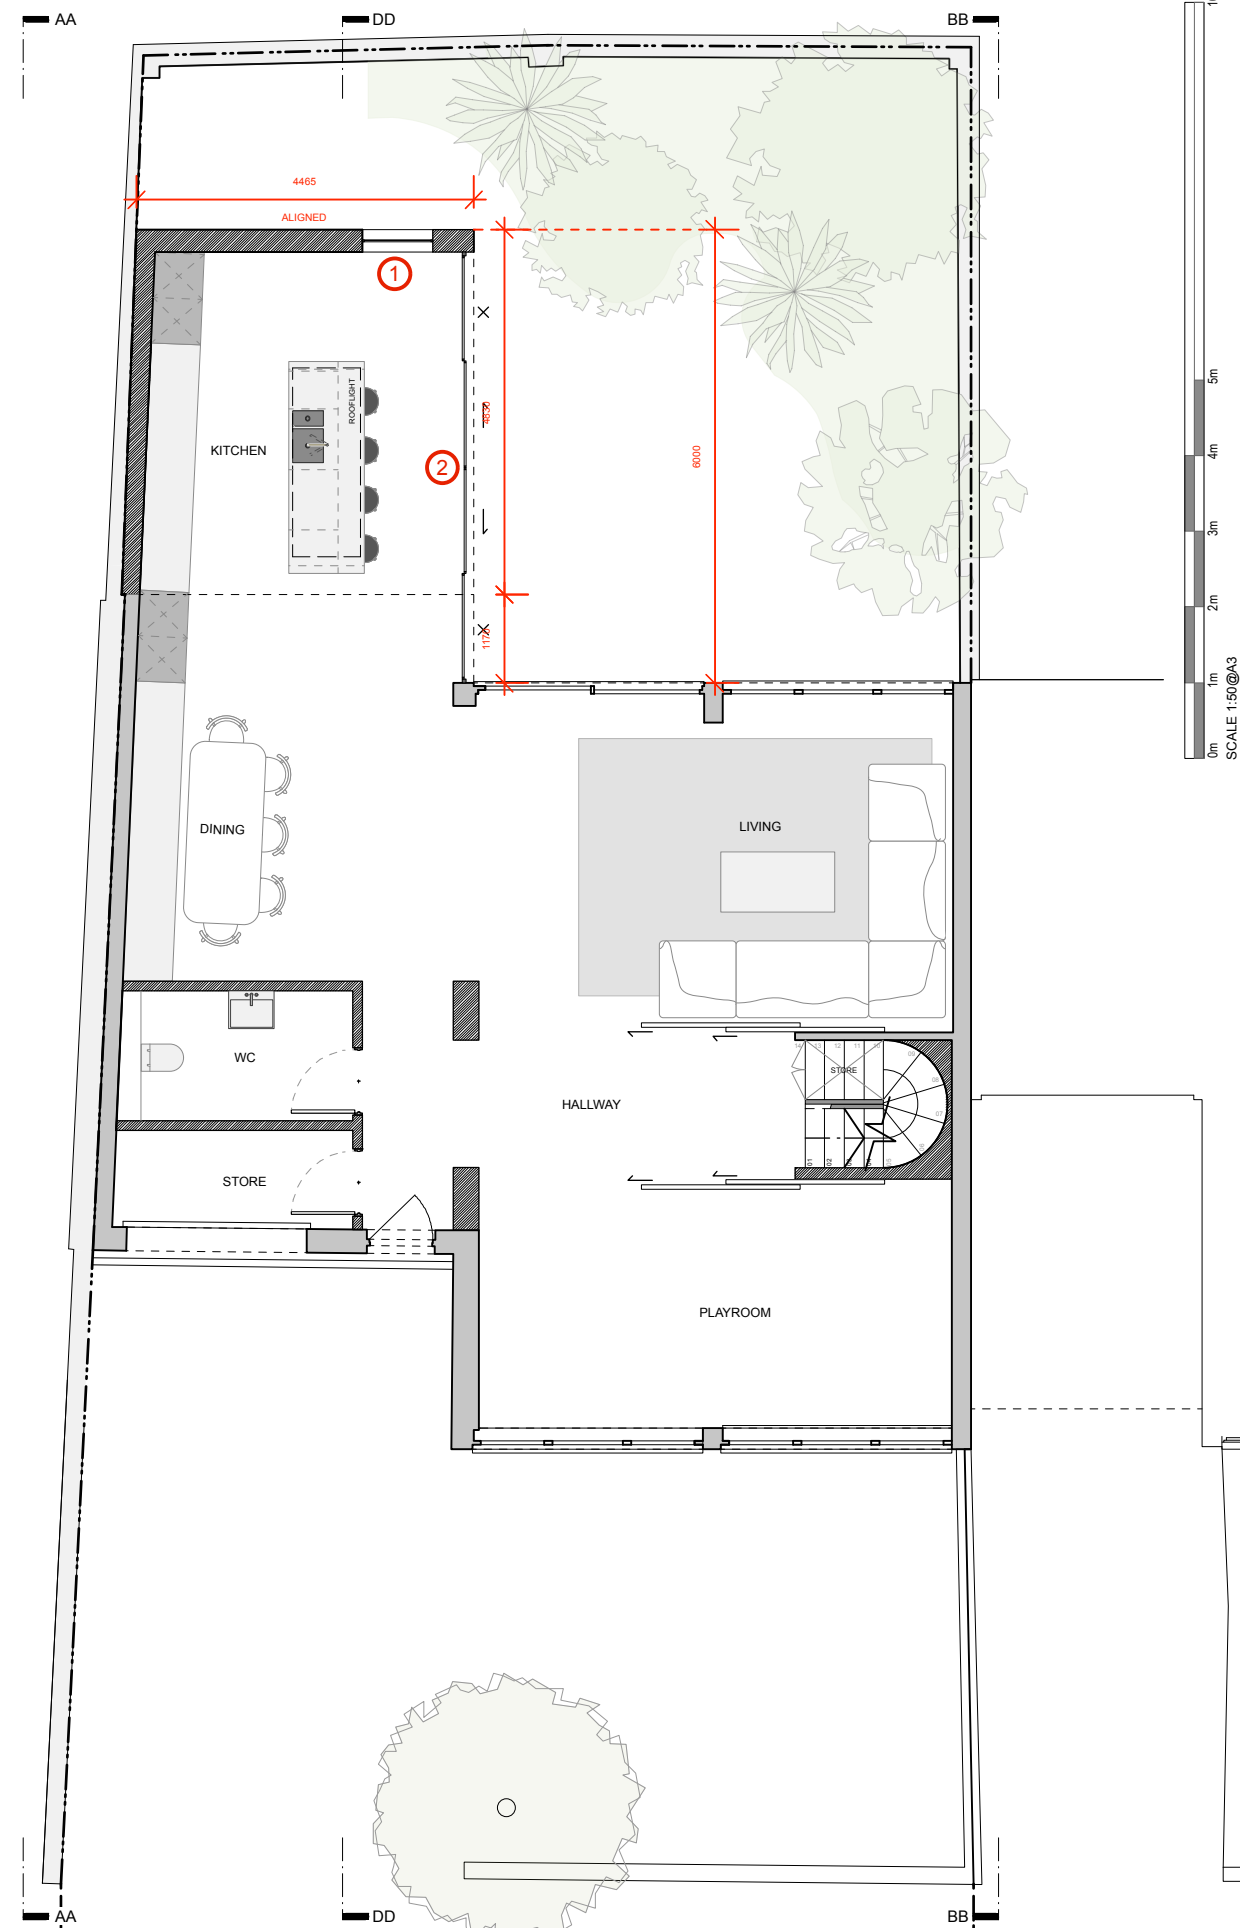

2 GA Proposed Ground Floor Plan
Scale: 1:100

Notes

- 1 PROPOSED FIXED WINDOW
- 2 PROPOSED SLIDING DOOR SET
- 3 PROPOSED ROOFLIGHT
- 4 PROPOSED FLAT ROOF
- 5 PAINTED BRICK

 

PRIOR APPROVAL

B 07/08/19 DRAWING AMENDMENT
A 06/08/19 DRAWING AMENDMENT

Project
108_63 Ornan Road

Client
Ben Levenstein & Mor Zaeiri

Drawing Title
Existing & Proposed Ground Floor Plan

Scale Date Created
1:100@A3 01.01.2019

Drawing Number Revision
PD_100 B

TR STUDIO
ARCHITECTURE + INTERIORS

T R Studio
5.10 Clerkenwell Workshops
27/31 Clerkenwell Close
London
EC1R 0AT

+44 (0)20 3567 0569
office@trstudio.co.uk
www.trstudio.co.uk

