




1 GA Existing Front Elevation  
Scale: 1:100

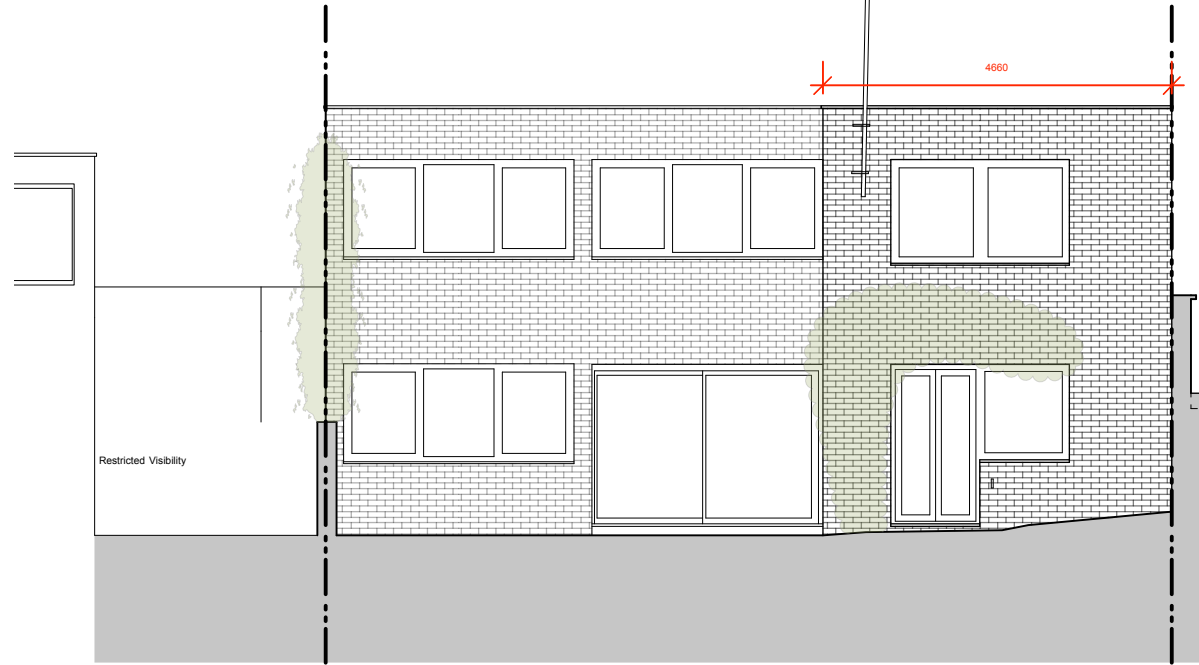

2 GA Existing Rear Elevation  
Scale: 1:100

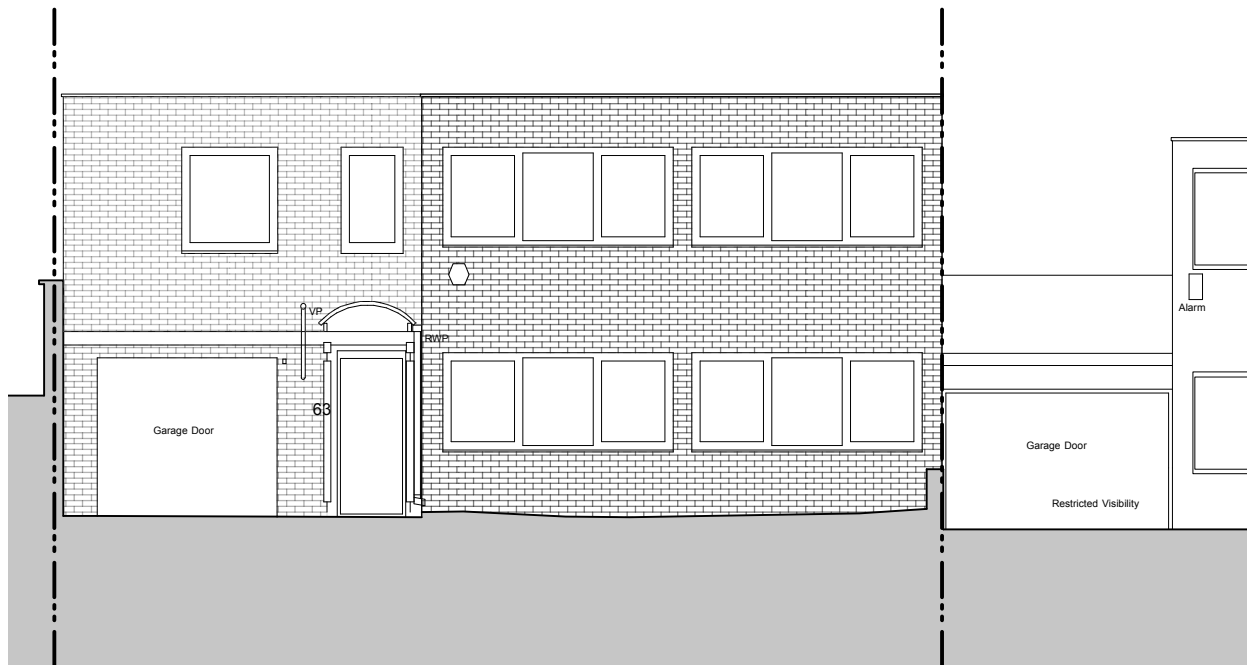


3 GA Proposed Front Elevation  
Scale: 1:100

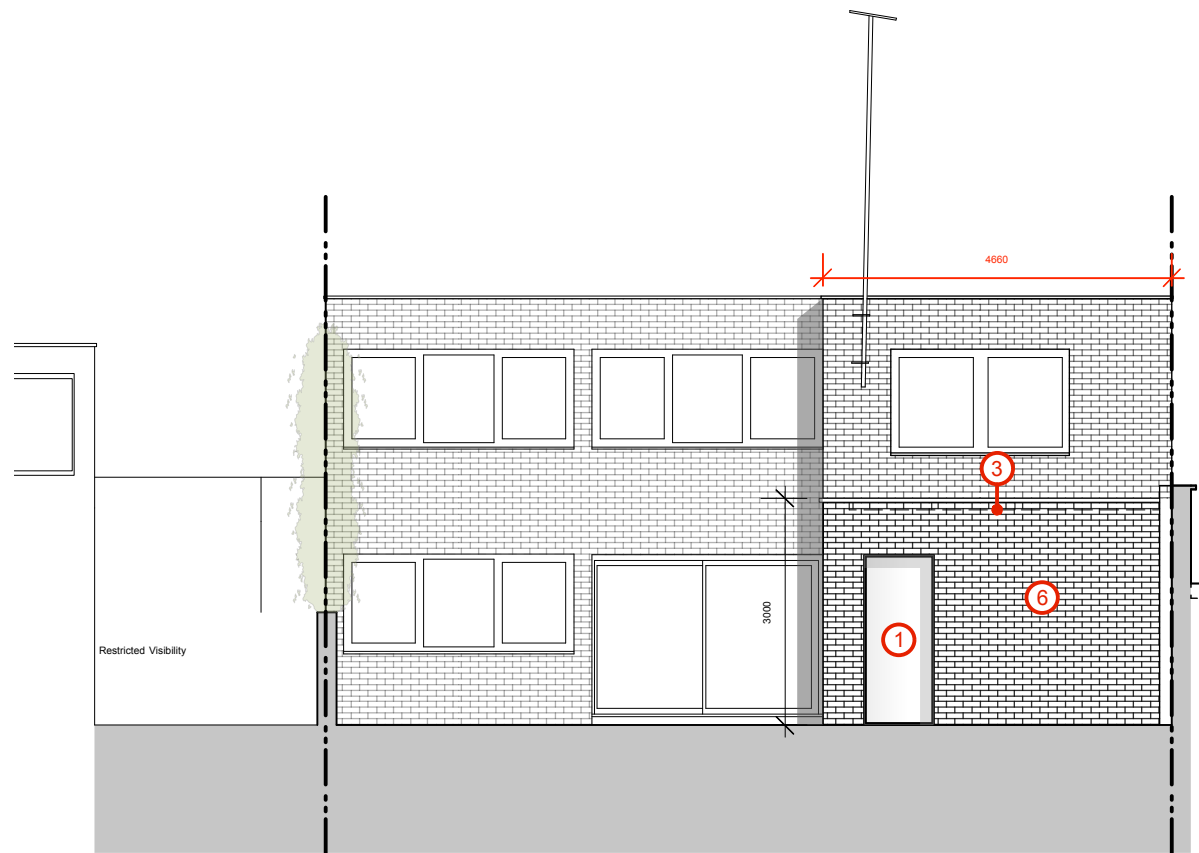

4 GA Proposed Rear Elevation  
Scale: 1:100

Notes

- ① PROPOSED FIXED WINDOW
- ② PROPOSED SLIDING DOOR SET
- ③ PROPOSED ROOFLIGHT
- ④ PROPOSED FLAT ROOF
- ⑤ PAINTED BRICK

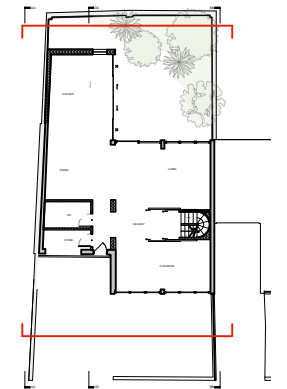

PRIOR APPROVAL

B 07/08/19 DRAWING AMENDMENT  
A 06/08/19 DRAWING AMENDMENT

Project  
108\_63 Ornan Road

Client  
Ben Levenstein & Mor Zaeiri

Drawing Title  
Existing & Proposed  
Front & Rear Elevations


Scale Date Created  
1:100@A3 01.01.2019

Drawing Number Revision  
PD\_200 B

**TR** STUDIO  
ARCHITECTURE + INTERIORS

T R Studio  
5.10 Clerkenwell Workshops  
27/31 Clerkenwell Close  
London  
EC1R 0AT

+44 (0)20 3567 0569  
office@trstudio.co.uk  
www.trstudio.co.uk

 

SCALE 1:50@A3