
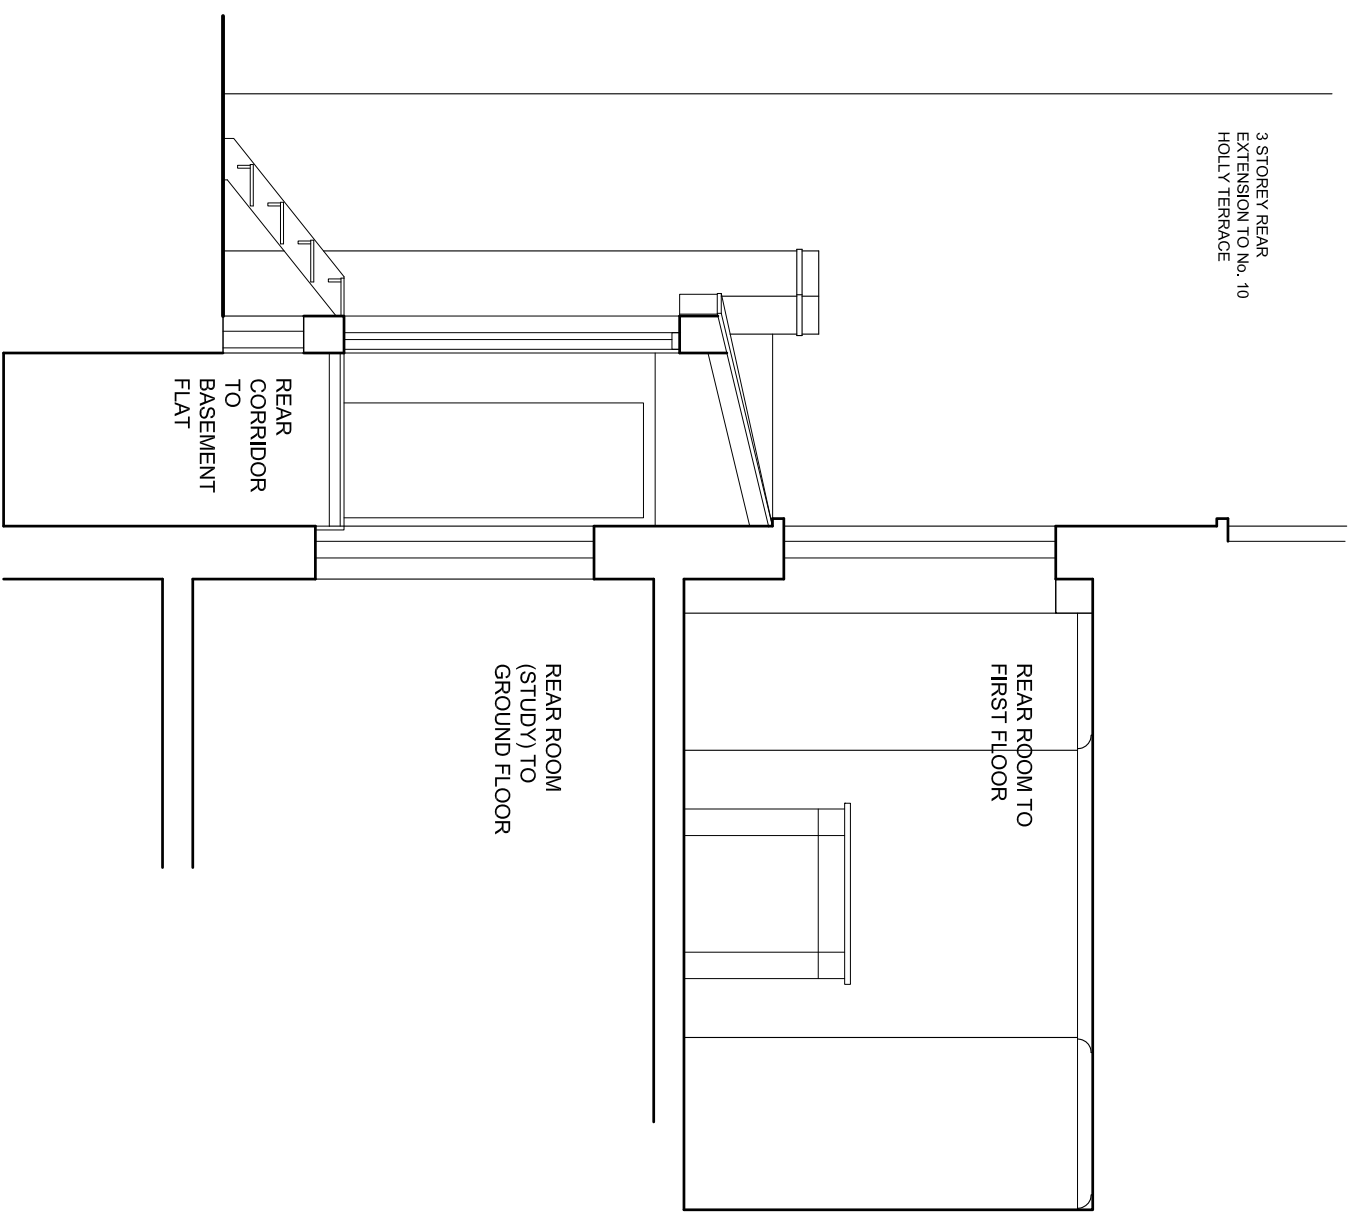


REAR ELEVATION

 

SECTION A-A

REVISIONS	
Rev	Date

Rev	Date	Detail

- NOTES:
- ALL DIMENSIONS TO BE CONFIRMED ON SITE
 - DRAWINGS TO BE READ IN CONJUNCTION WITH SPECIFICATION AND ENGINEERS' DRAWINGS.

© Caryatid Ltd 2019

CARYATID architects
 20 Kings Avenue : Muswell Hill
 LONDON : N10 1PB
 Tel : 020 8444 5197

TITLE:
 PROPOSED ALTERATIONS
 9 HOLLY TERRACE
 HIGHGATE N6 6LX
 for The Robert Anderson Trust

DRAWING:
 EXISTING REAR ELEVATION
 & SECTION

Scale: 1:50 (A3)
 Date: 04-07-2019
 Drawn By: mjl
 Rev: -
 Drawn No.: 1902-03