




EXISTING ELEVATION

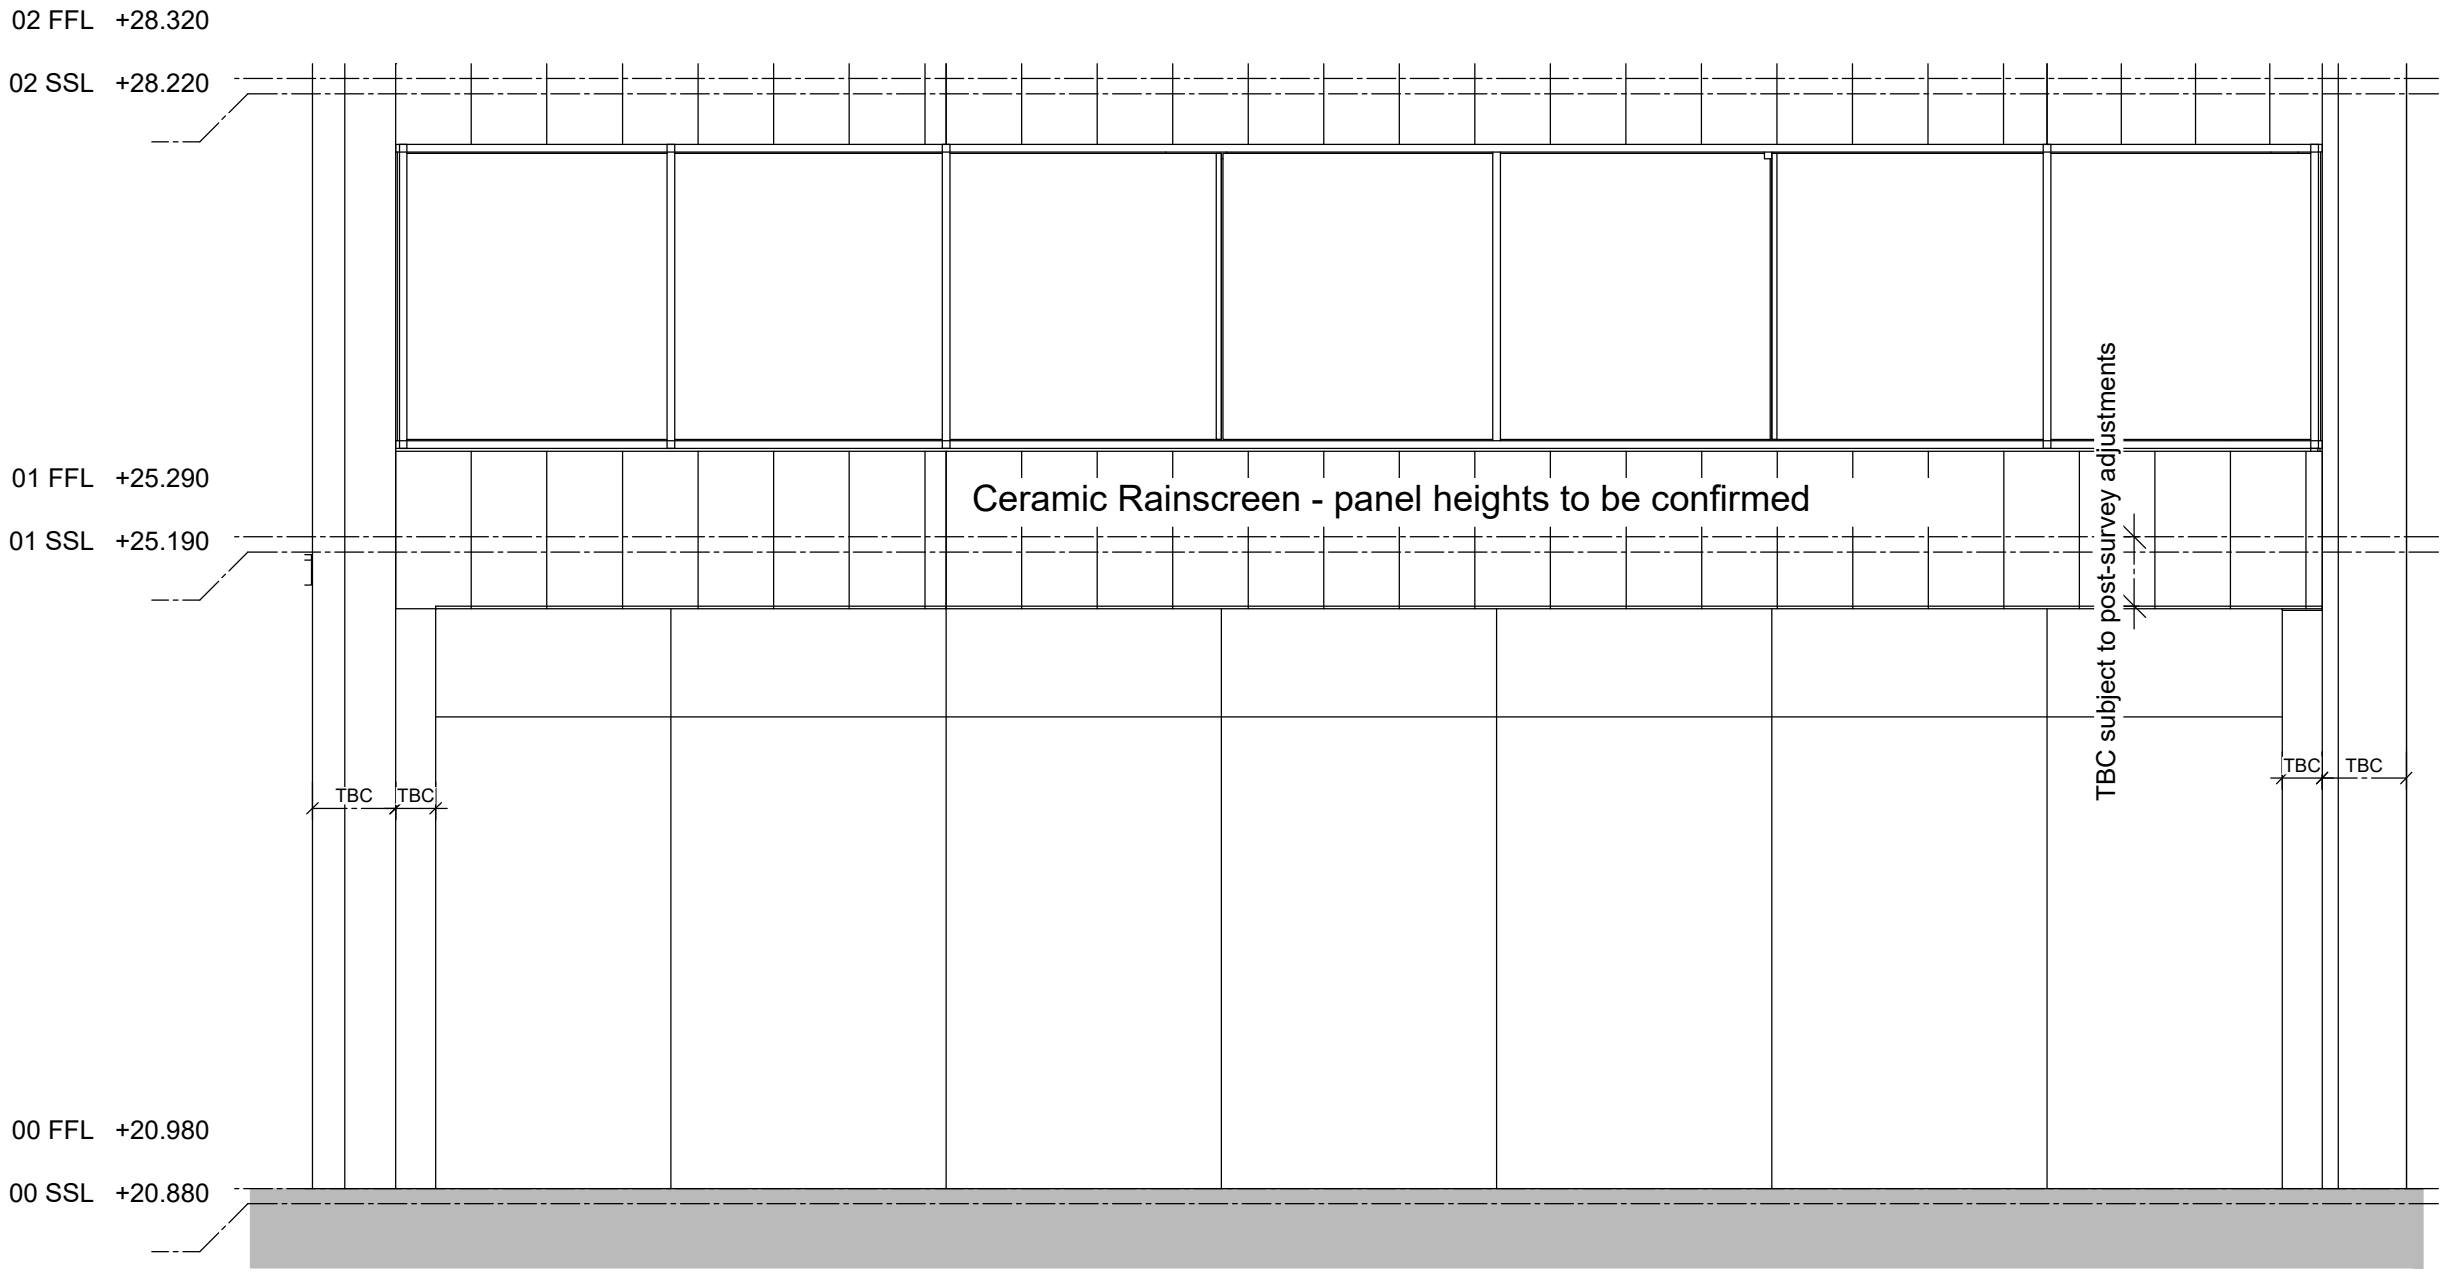


PROPOSED ELEVATION

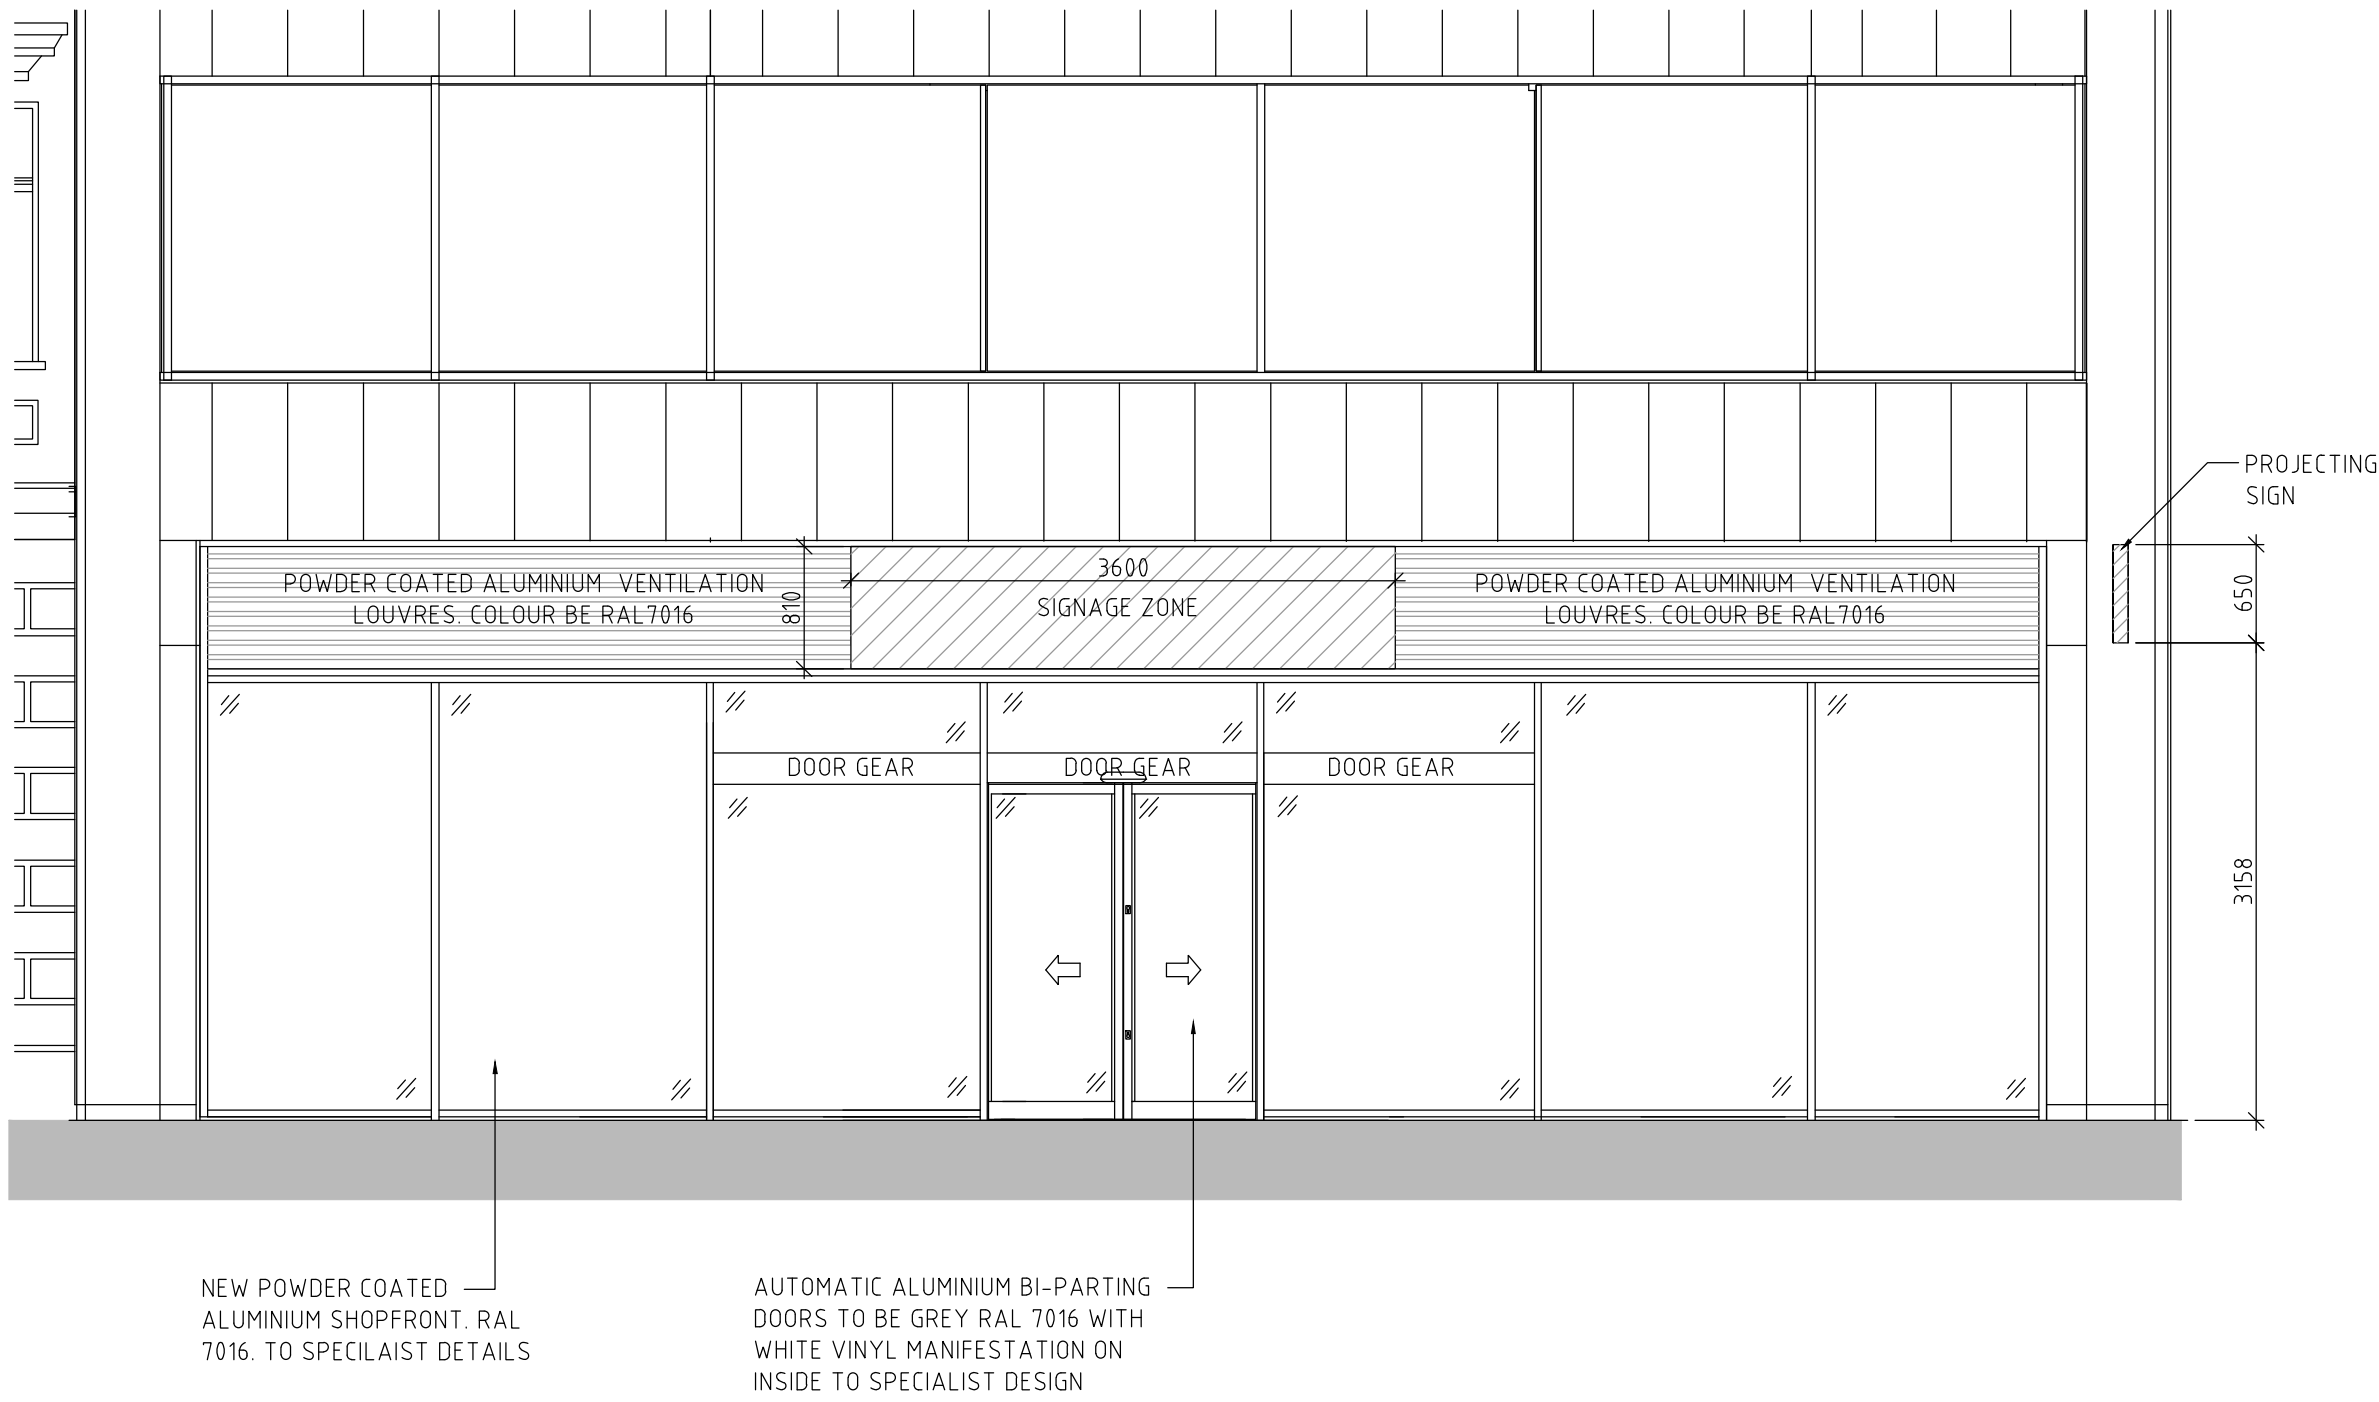

PROPOSED SECTION THROUGH SHOPFRONT

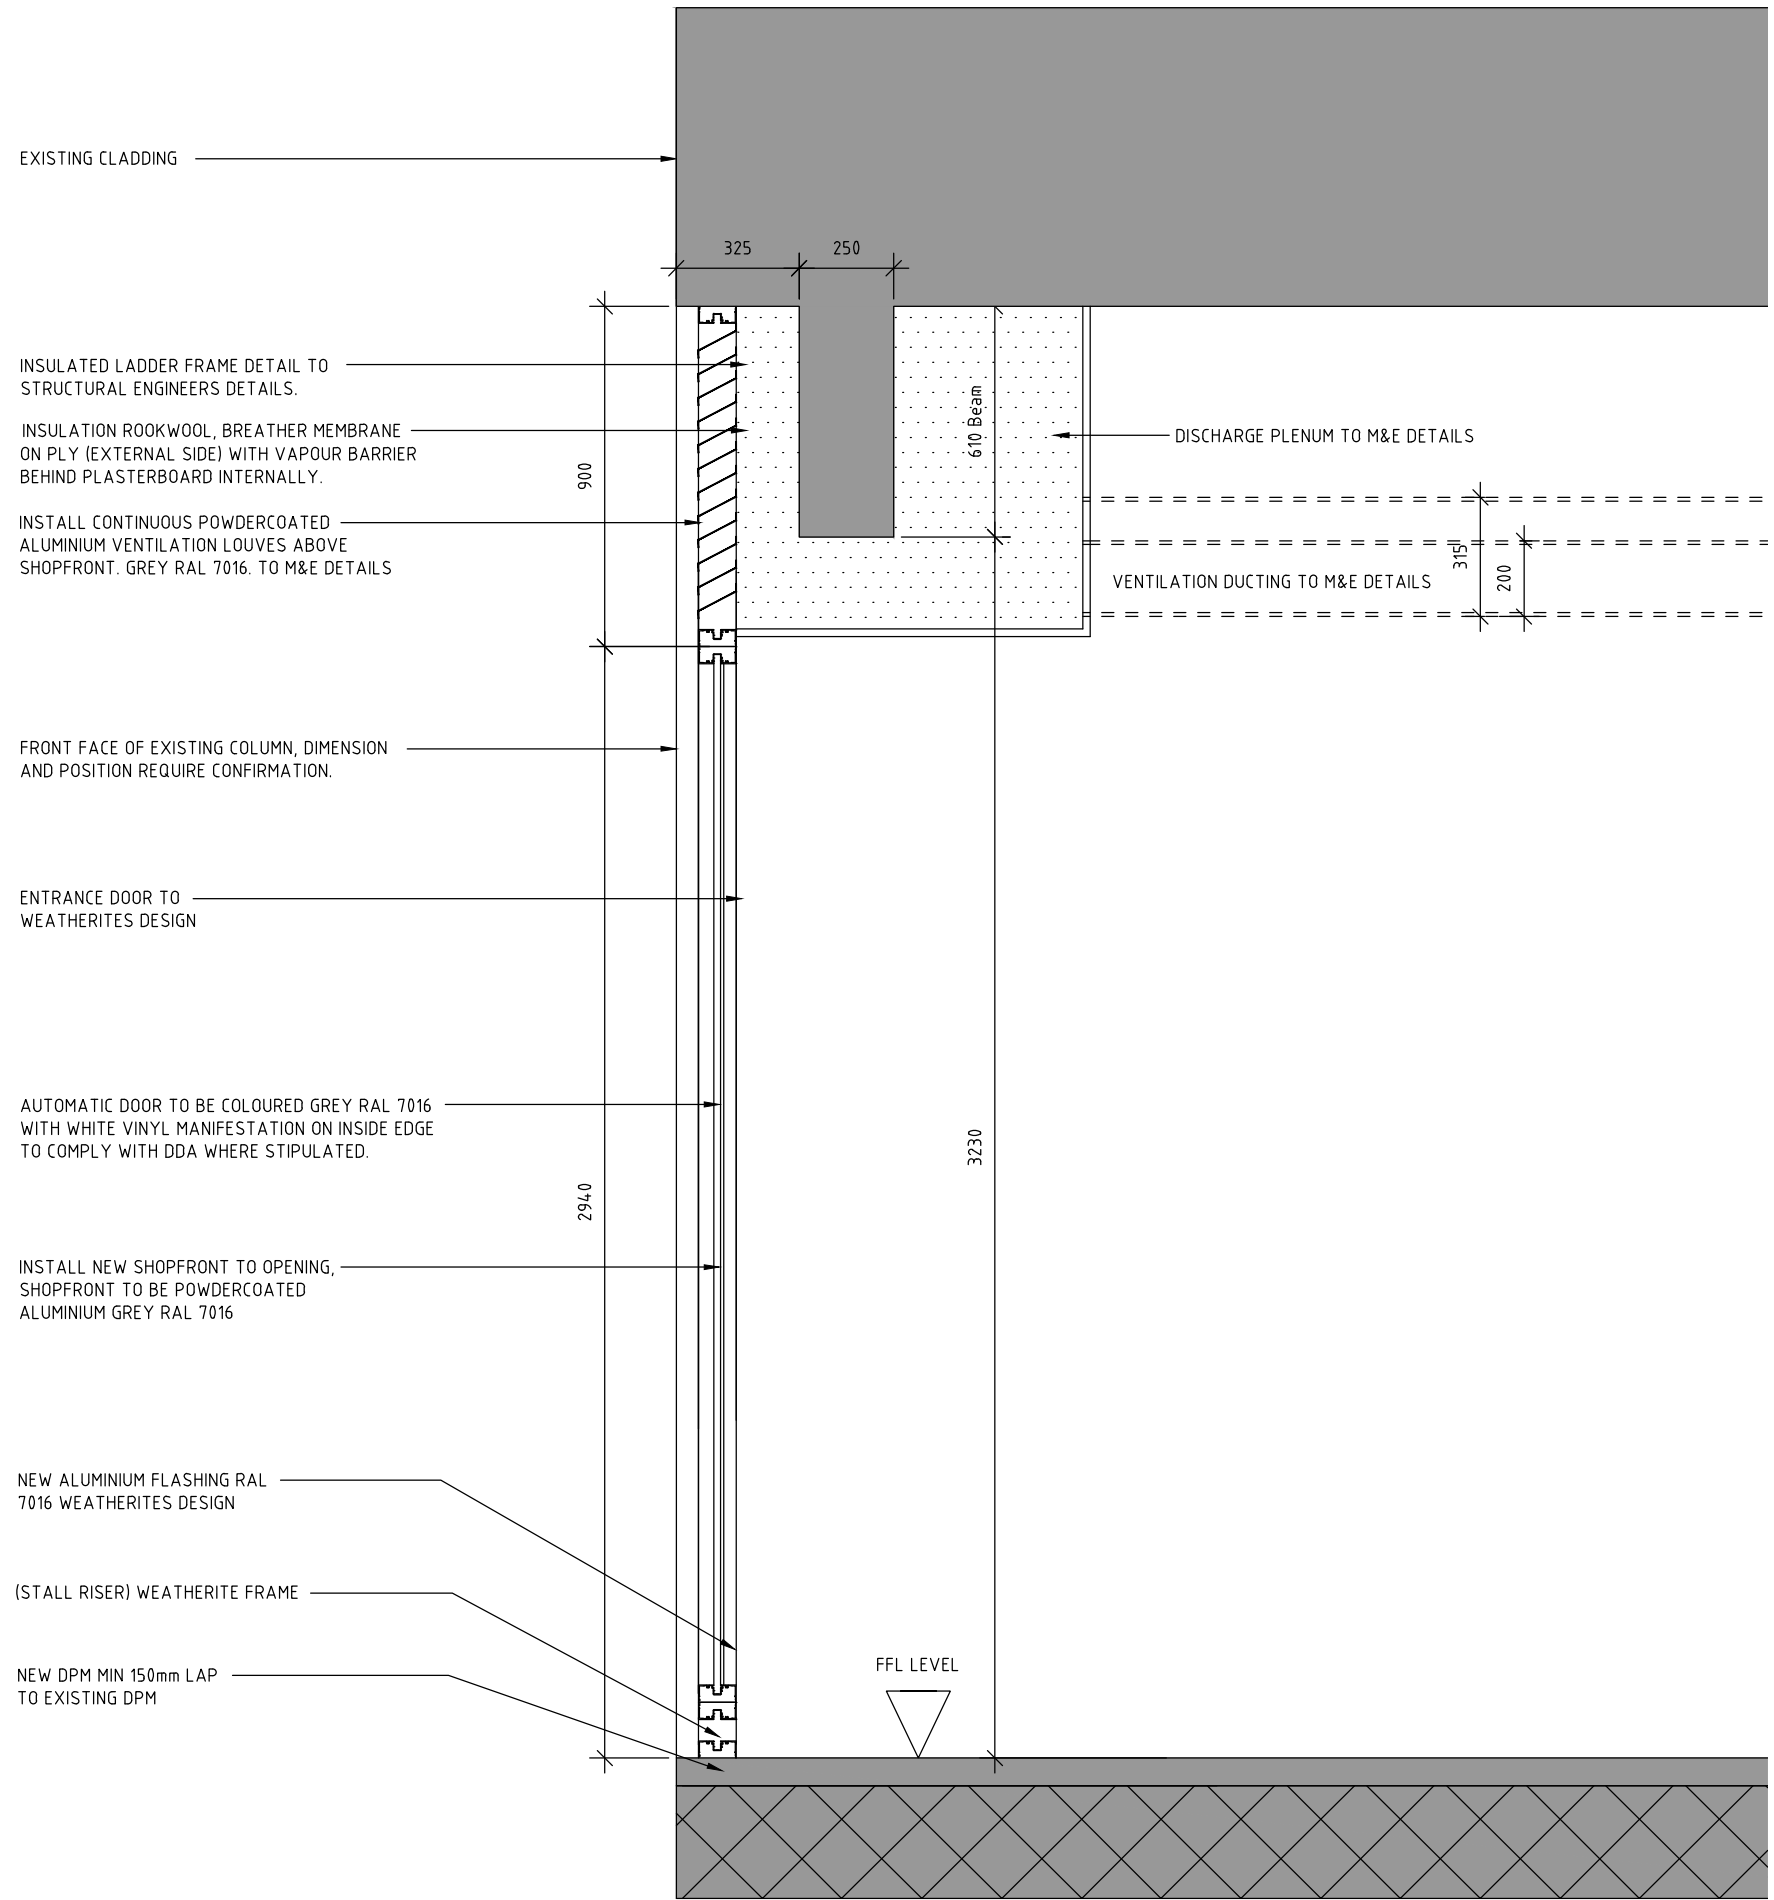

PROPOSED SECTION THROUGH ENTRANCE DOORS

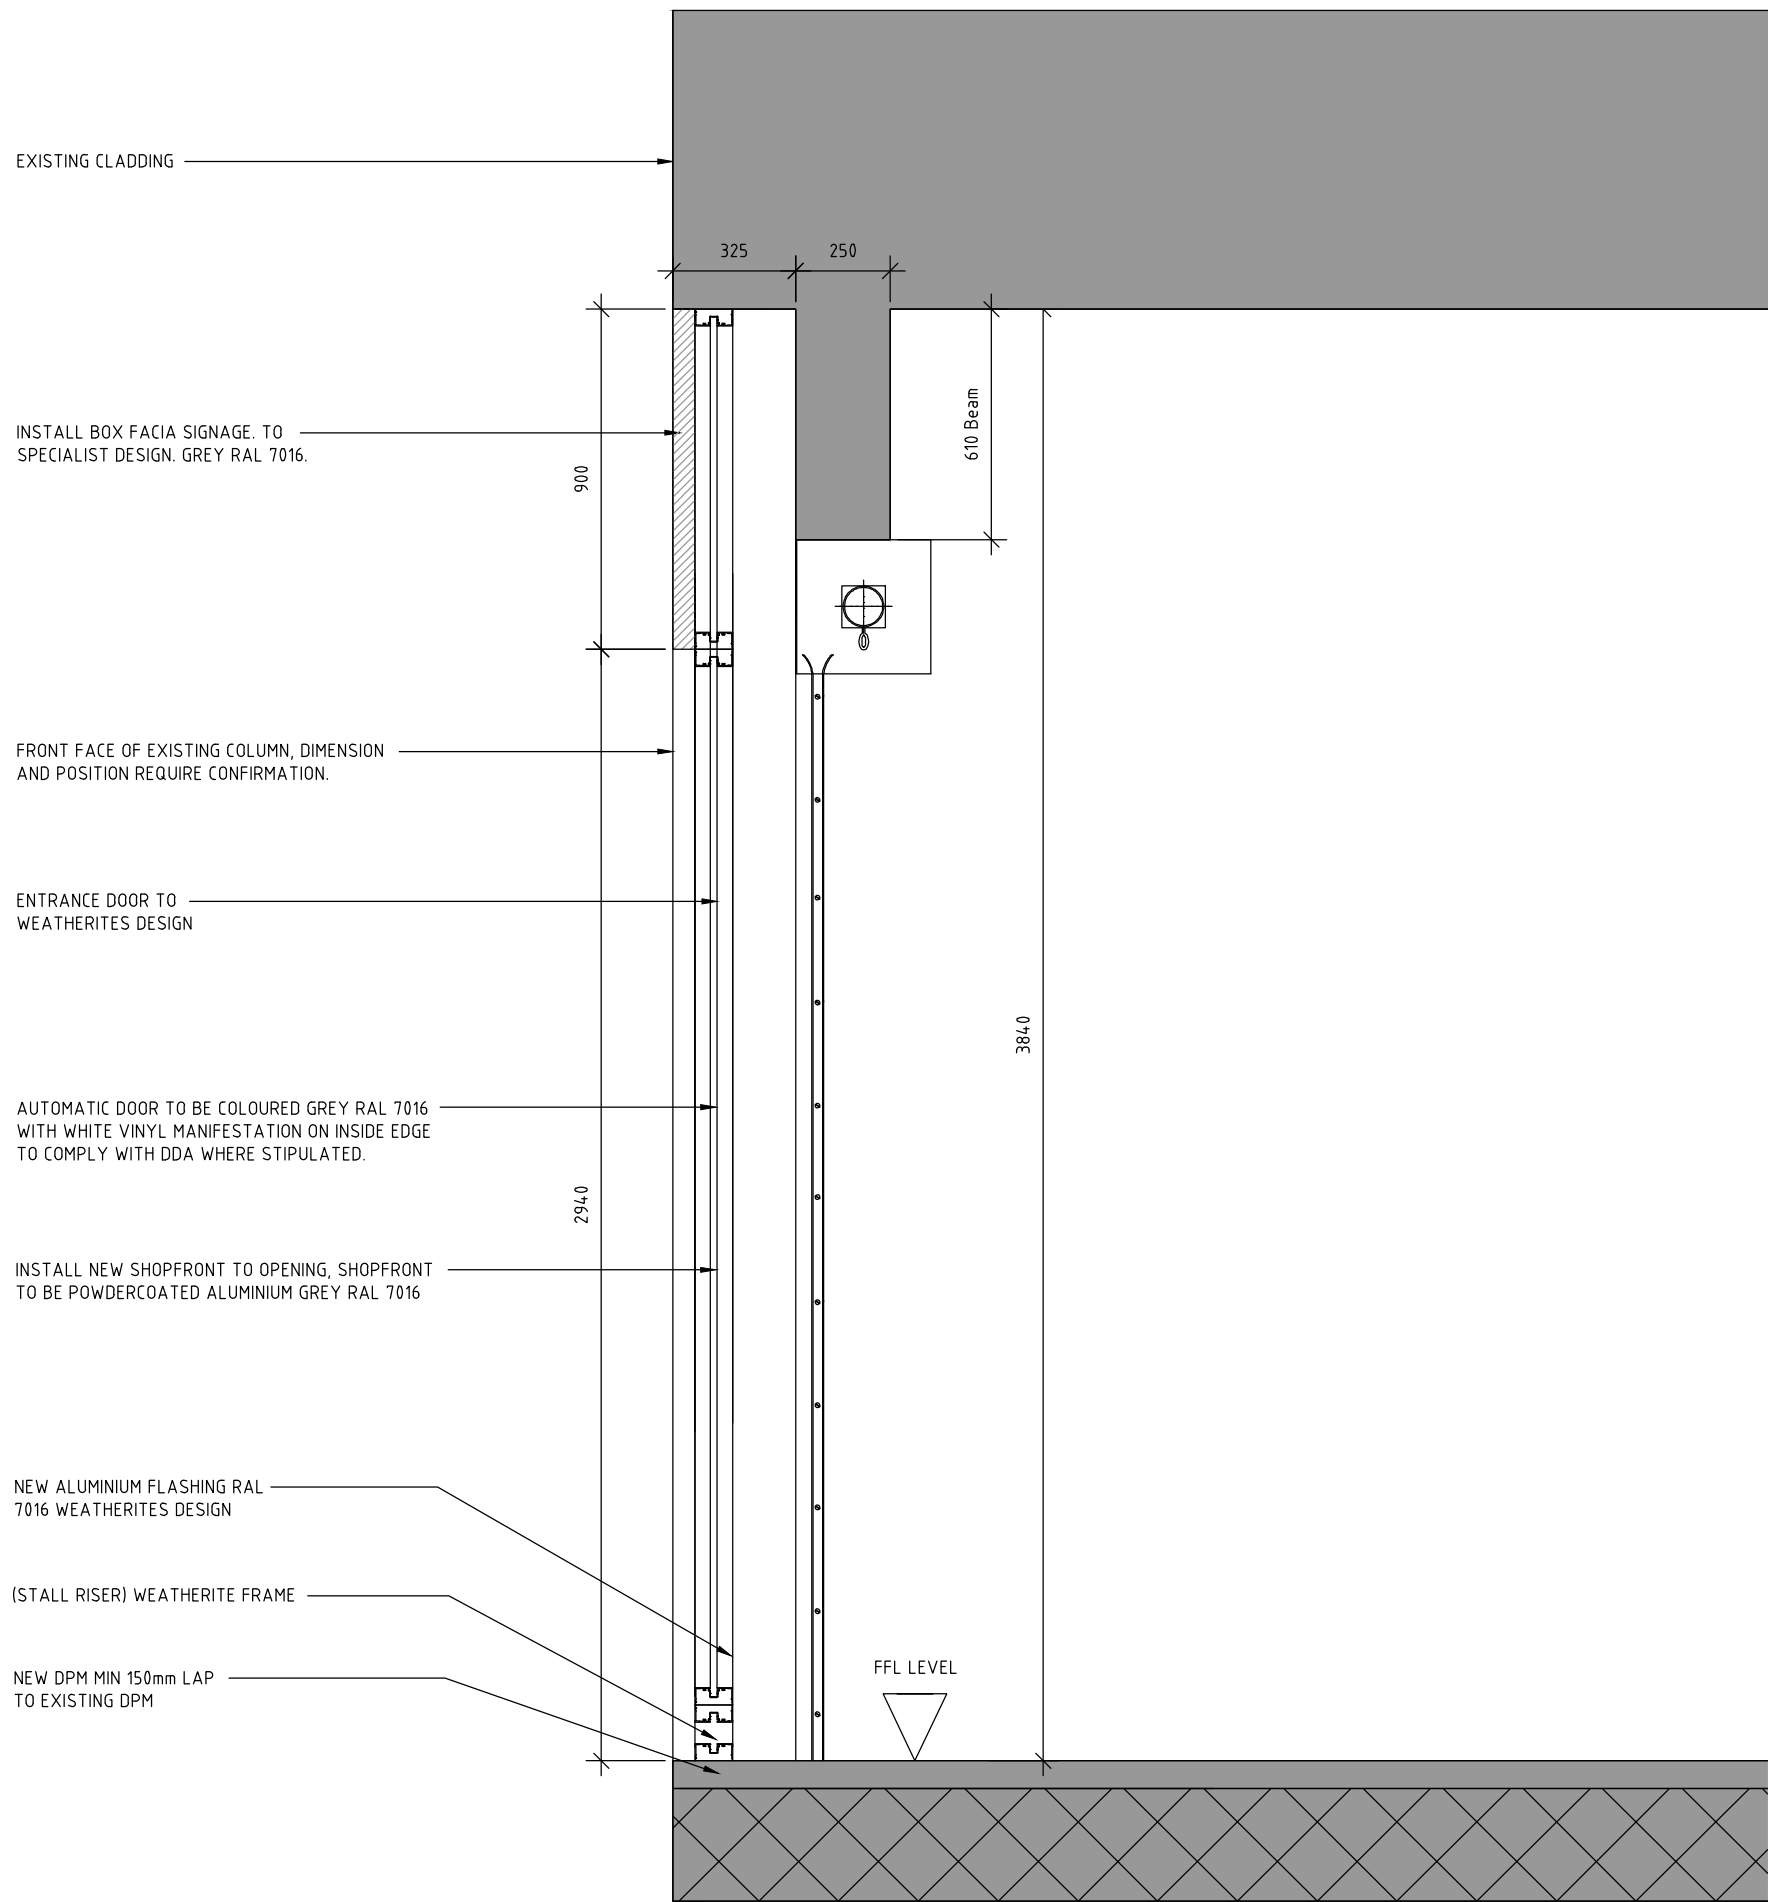

F	Ventilation extract details added to section	13.06.19	DS	GP
E	Downstand beam added to first floor slab	10.06.19	DS	GP
D	Signage zone moved	06.06.19	DS	GP
C	Continuous louvres added above shopfront	03.06.19	DS	GP
B	Revised	05.02.19	DS	GP
A	Revised	19.11.18	DS	GP
Revisions		Date	Drawn	Chk'd

Client
TESCO express
Tesco House,
Shire Park, Kestrel Way,
Welwyn Garden City,
AL7 1GA
Project
Proposed Retail
High Holborn



FACTOR 9 DESIGN
4-6 Denbigh Mews
Pimlico
London
SW1V 2HQ
Phone 02078215650
Email :
email@factor9design.co.uk

Drawing Title	Status
Existing & Proposed Shopfront Elevations	Scale - unless otherwise stated 1:50 at A1
Drawing Number	Rev
17.035 / 300	F