
 


**1** Demolition Lower Ground Floor Plan  
Scale: 1:100 @ A3

 


- EXISTING WALLS
- DEMOLITION WALLS
- DEMOLITION FLOOR FINISH

**FOR PLANNING**

Project <b>Bedford Square Mews</b>	Drawing Title <b>Mews House</b>	<b>RUNDELL ASSOCIATES</b> Architecture & Design 12 Salem Rd, London W2 4DL +44 (0)207 483 8360 office@rundellassociates.com rundellassociates.com
Client <b>M.Wilner &amp; R.Villiers</b>	<b>Demolition Plans</b>	
Structural Engineer <b>James Frith</b>	<b>Lower Ground Floor</b>	Drawing No. <b>P 200</b>
Services Engineer	Date <b>AUGUST 19'</b> Revision <b>P1</b>	Drawn by <b>TP</b> Checked <b>-</b>
Quantity Surveyor	Scale <b>1:100 @ A3</b>	Job No. <b>3803</b>



DO NOT SCALE FROM THE DRAWING. ALL DIMENSIONS ARE IN MM AND INDICATIVE ONLY. © RUNDELL ASSOCIATES

A1

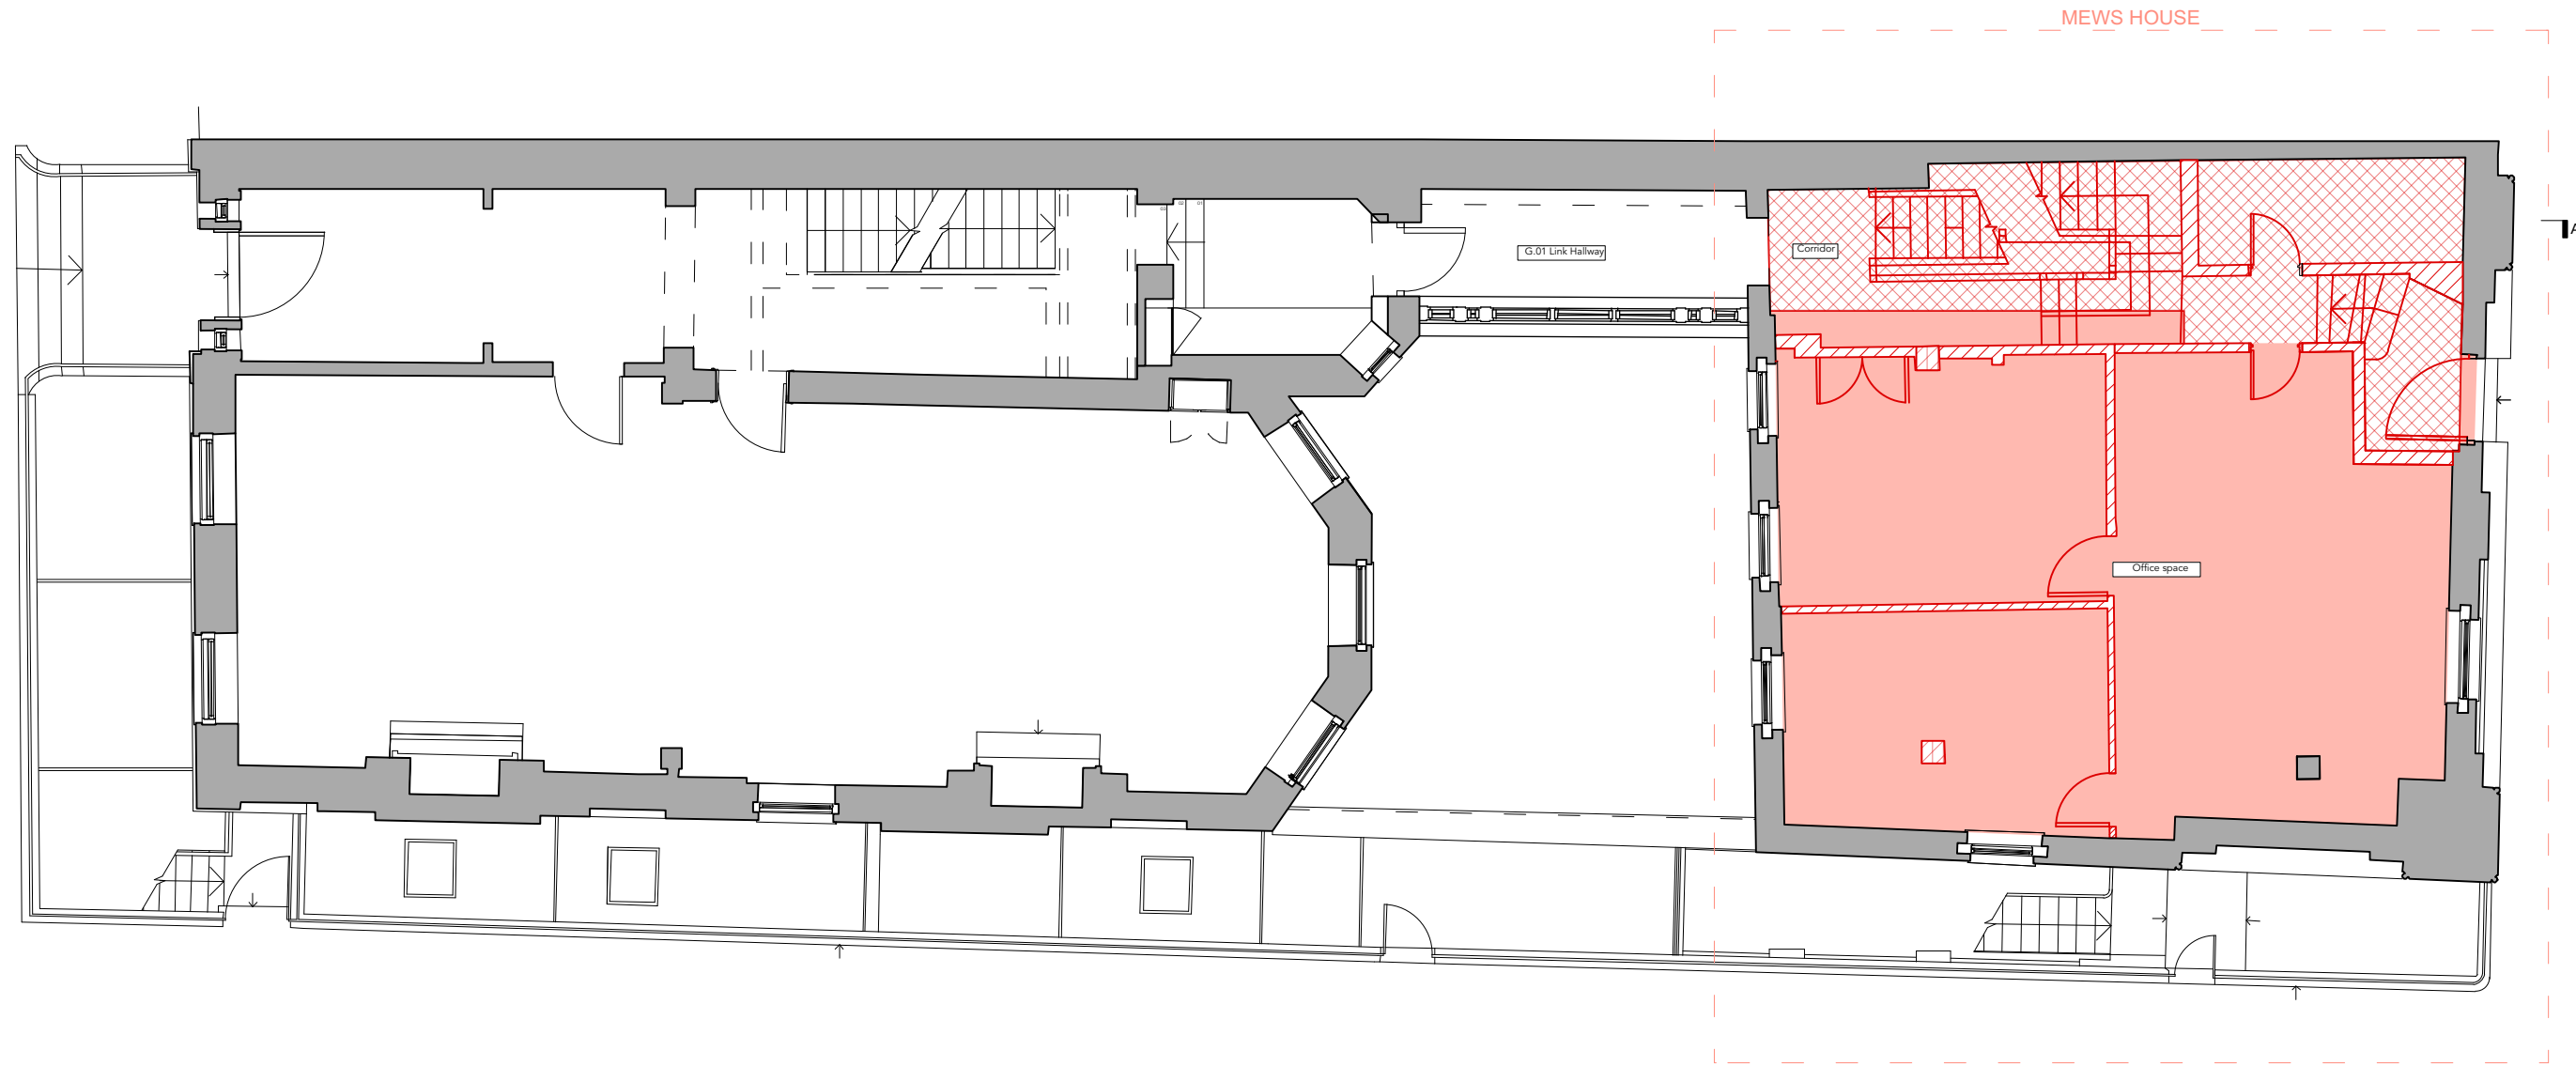

1A


**1** Demolition Ground Floor Plan  
Scale: 1:100 @ A3

  



- EXISTING WALLS
- DEMOLITION WALLS
- DEMOLITION FLOOR FINISH
- DEMOLITION SLAB

**FOR PLANNING**

<small>Project</small> Bedford Square Mews	<small>Drawing Title</small> Mews House	<b>RUNDELL ASSOCIATES</b> <small>Architecture &amp; Design 12 Salem Rd, London W2 4DL +44 (0)207 483 8360 office@rundellassociates.com rundellassociates.com</small>
<small>Client</small> M.Wilner & R.Villiers	Demolition Plans	
<small>Structural Engineer</small> James Frith	Ground Floor	<small>Drawing No.</small> <b>P 200/1</b>
<small>Services Engineer</small>	<small>Date</small> AUGUST 19' <small>Revision</small> P1	<small>Drawn by</small> TP
<small>Quantity Surveyor</small>	<small>Scale</small> 1:100 @ A3	<small>Checked</small> -
	<small>Job No.</small> 3803	

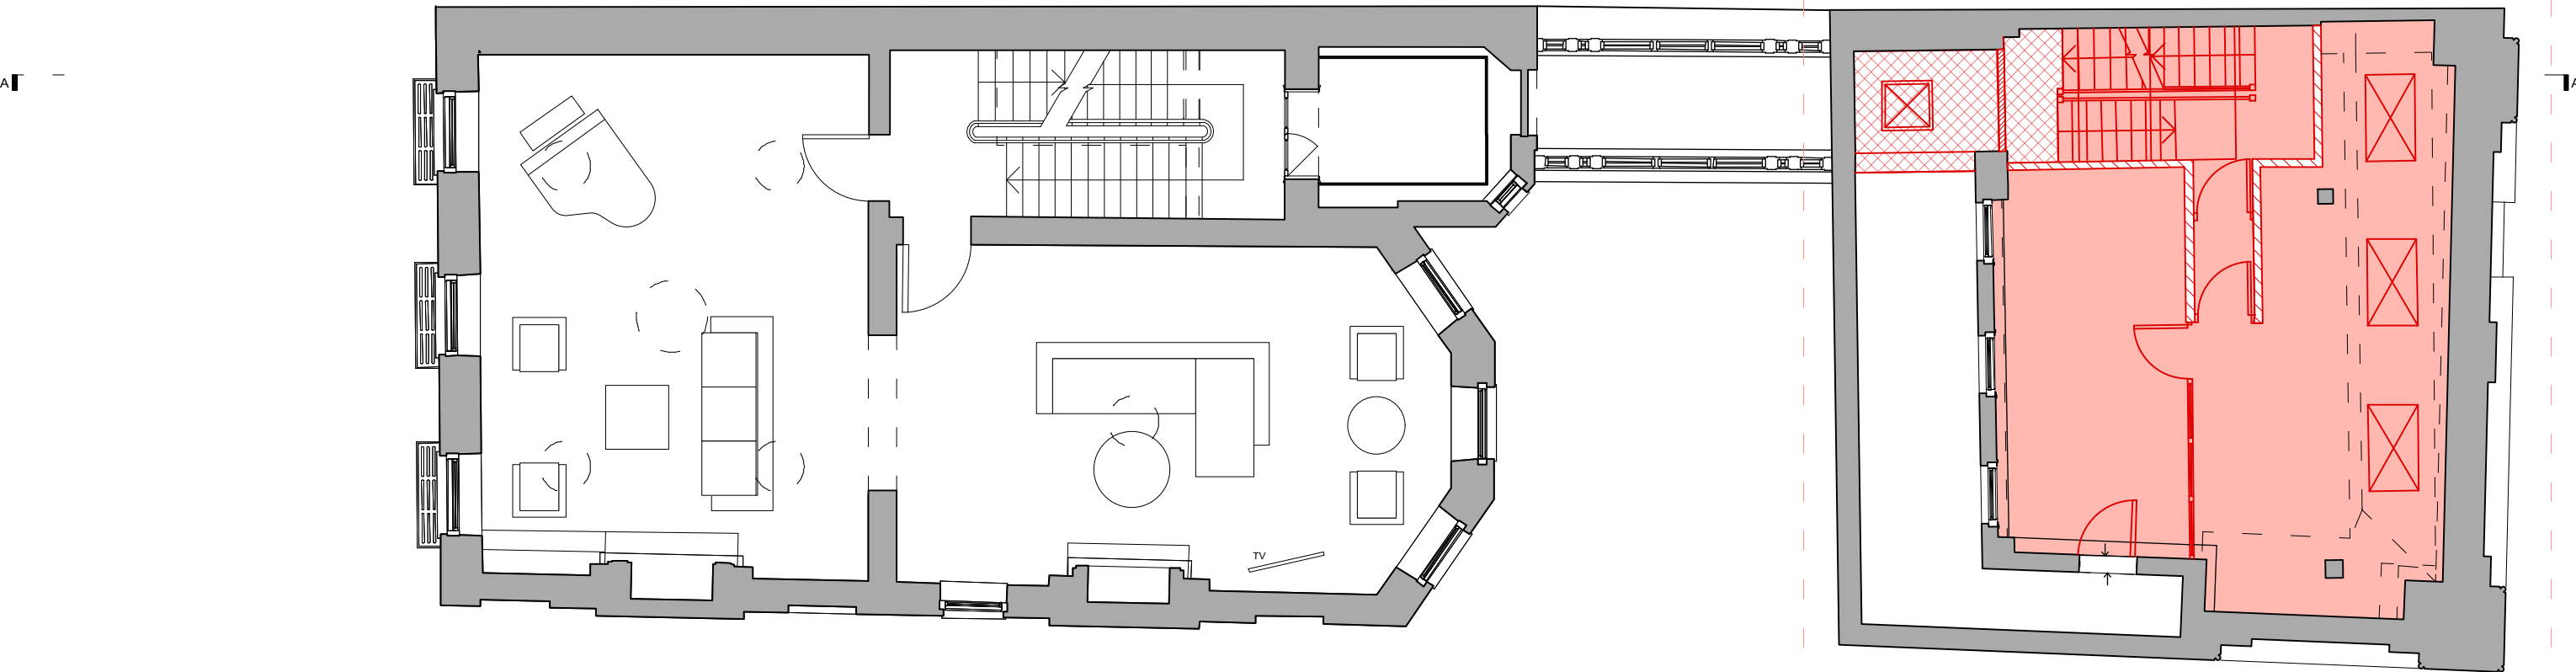


1 Demolition First Floor Plan  
Scale: 1:100 @ A3

  



- EXISTING WALLS
- DEMOLITION WALLS
- DEMOLITION FLOOR FINISH
- DEMOLITION SLAB

**FOR PLANNING**

Project <b>Bedford Square Mews</b>	Drawing Title <b>Mews House</b>	<b>RUNDELL ASSOCIATES</b> Architecture & Design 12 Salem Rd, London W2 4DL +44 (0)207 483 8360 office@rundellassociates.com rundellassociates.com
Client <b>M.Wilner &amp; R.Villiers</b>	<b>Demolition Plans</b>	
Structural Engineer <b>James Frith</b>	<b>First Floor</b>	
Services Engineer	Date <b>AUGUST 19'</b> Revision <b>P1</b>	
Quantity Surveyor	Scale <b>1:100 @ A3</b>	Drawing No. <b>P 200/2</b>
	Job No. <b>3803</b>	Drawn by <b>TP</b> Checked <b>-</b>

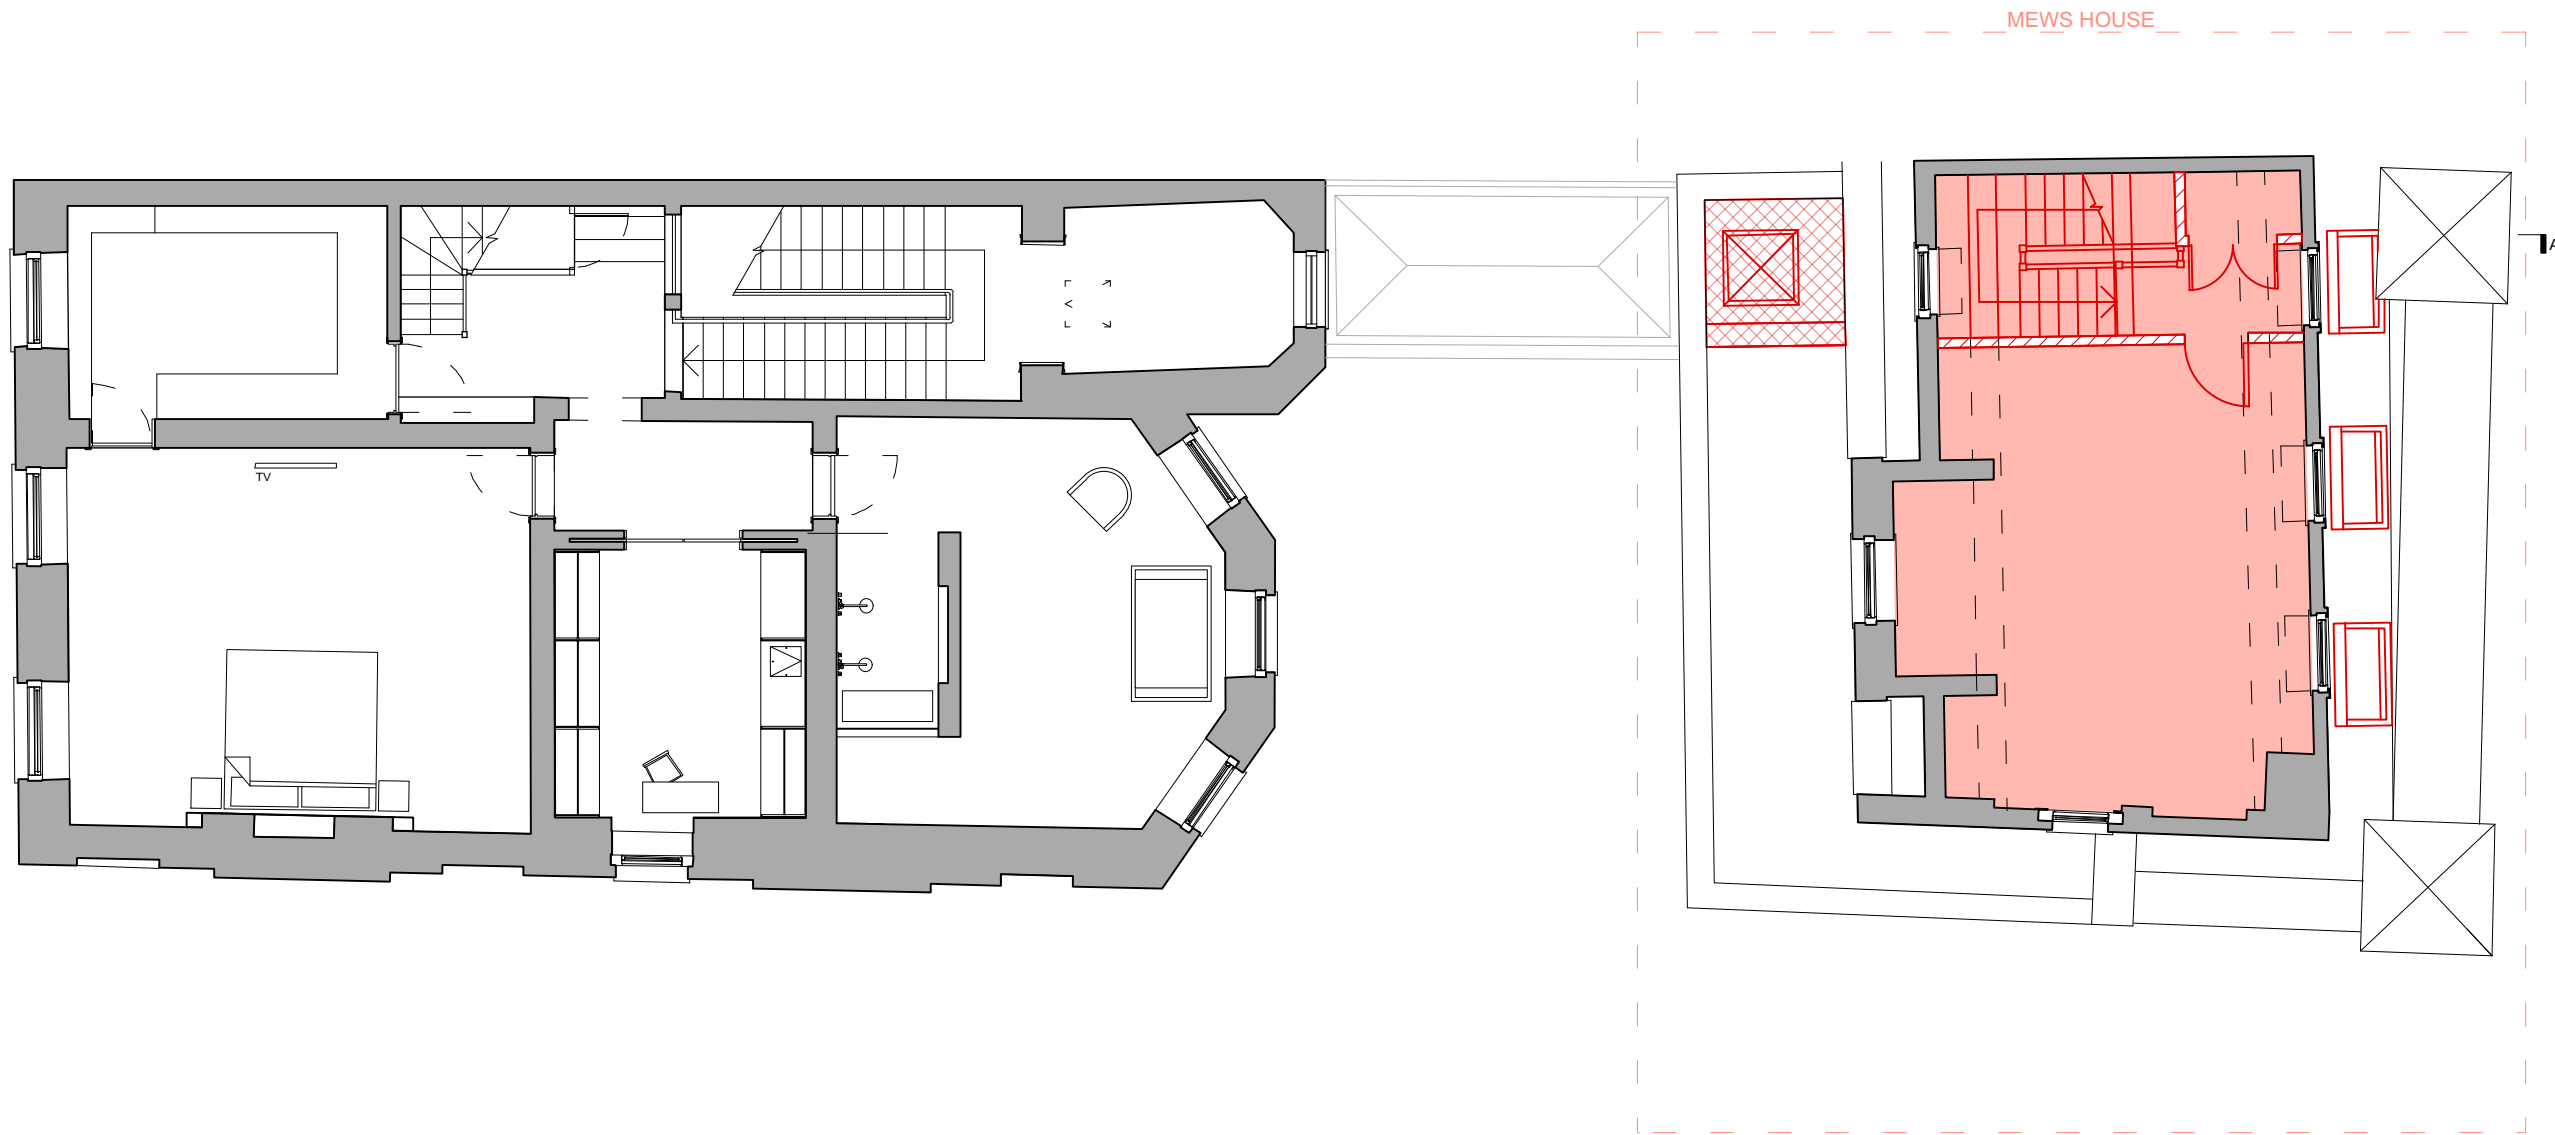

**1** Demolition Second Floor Plan  
Scale: 1:100 @ A3

  


- EXISTING WALLS
- DEMOLITION WALLS
- DEMOLITION FLOOR FINISH
- DEMOLITION SLAB



**FOR PLANNING**

Project <b>Bedford Square Mews</b>	Drawing Title Mews House Demolition Plans Second Floor	<b>RUNDELL ASSOCIATES</b> Architecture & Design 12 Salem Rd, London W2 4DL +44 (0)207 483 8360 office@rundellassociates.com rundellassociates.com
Client M.Wilner & R.Villiers	Date AUGUST 19' Revision P1	
Structural Engineer James Frith	Scale 1:100 @ A3	Drawing No. <b>P 200/3</b>
Services Engineer	Job No. 3803	Drawn by TP Checked -
Quantity Surveyor		

DO NOT SCALE FROM THE DRAWING. ALL DIMENSIONS ARE IN MM AND INDICATIVE ONLY. © RUNDELL ASSOCIATES

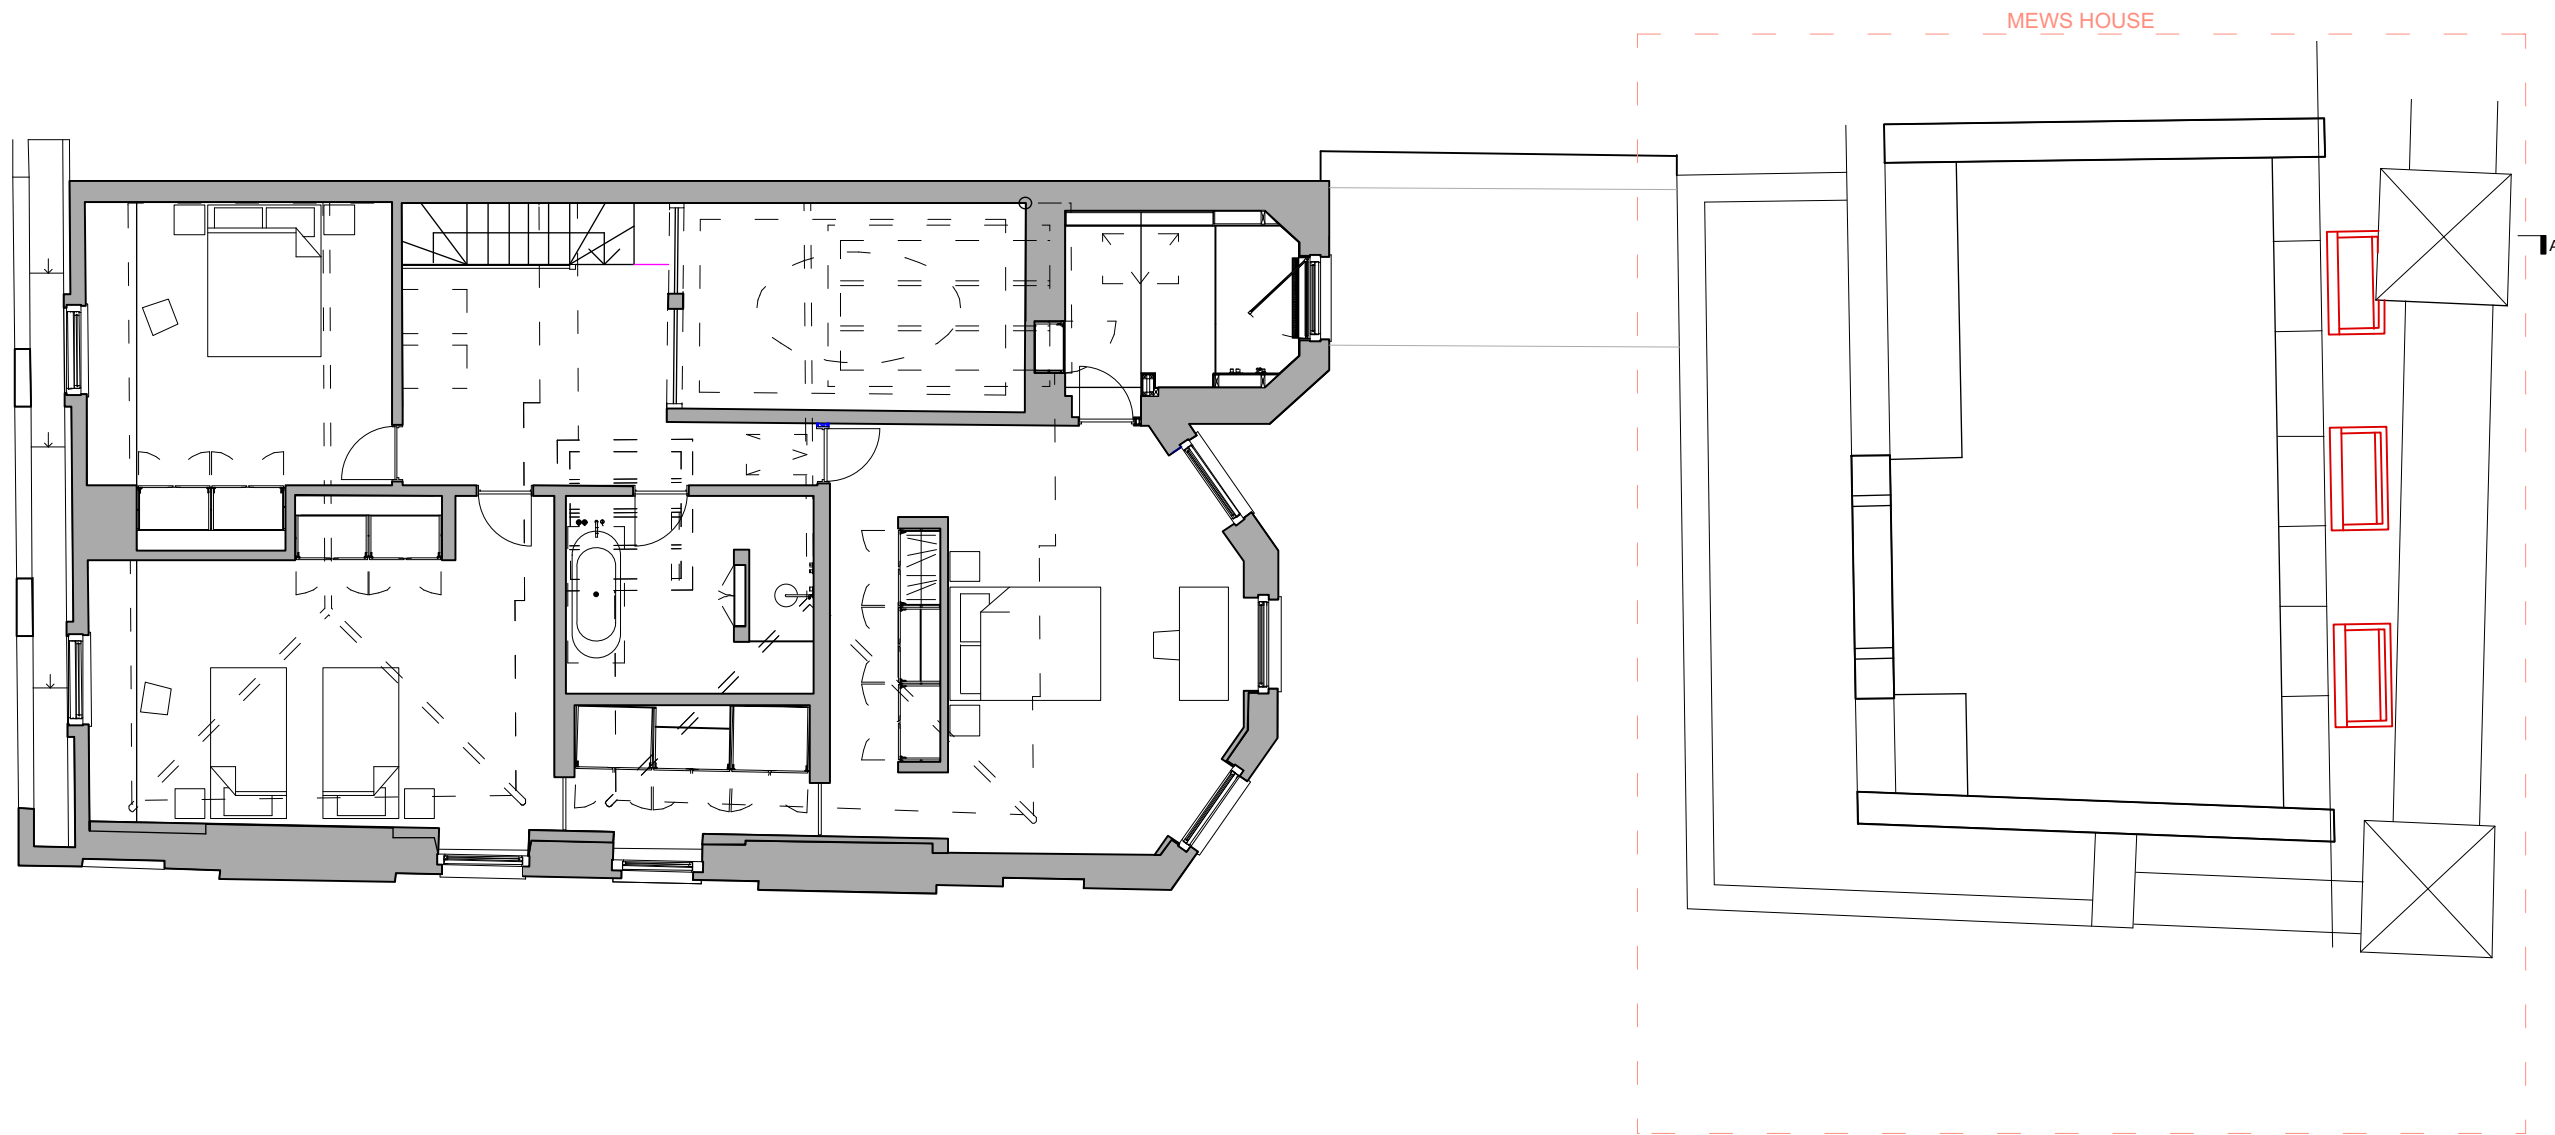

**1** Demolition Third Floor Plan  
Scale: 1:100 @ A3

  

- EXISTING WALLS
- DEMOLITION WALLS
- DEMOLITION FLOOR FINISH

**FOR PLANNING**

Project <b>Bedford Square Mews</b>	Drawing Title Mews House Demolition Plans Third Floor	<b>RUNDELL ASSOCIATES</b> Architecture & Design 12 Salem Rd, London W2 4DL +44 (0)207 483 8360 office@rundellassociates.com rundellassociates.com
Client M.Wilner & R.Villiers	Date AUGUST 19' Revision P1	
Structural Engineer James Frith	Scale 1:100 @ A3	Drawing No. <b>P 200/4</b> Drawn by TP Checked -
Services Engineer	Job No. 3803	
Quantity Surveyor		

DO NOT SCALE FROM THE DRAWING. ALL DIMENSIONS ARE IN MM AND INDICATIVE ONLY. © RUNDELL ASSOCIATES