
 



1 Existing Lower Ground Floor Plan
Scale: 1:100 @ A3

 



EXISTING WALLS

FOR PLANNING

Project Bedford Square Mews	Drawing Title Mews House	RUNDELL ASSOCIATES Architecture & Design 12 Salem Rd, London W2 4DL +44 (0)207 483 8360 office@rundellassociates.com rundellassociates.com
Client M.Wilner & R.Villiers	Existing Plans	
Structural Engineer James Frith	Lower Ground Floor	Drawing No. P100
Services Engineer	Date AUGUST 19th Revision P1	Drawn by TP Checked -
Quantity Surveyor	Scale 1:100 @ A3	Job No. 3803

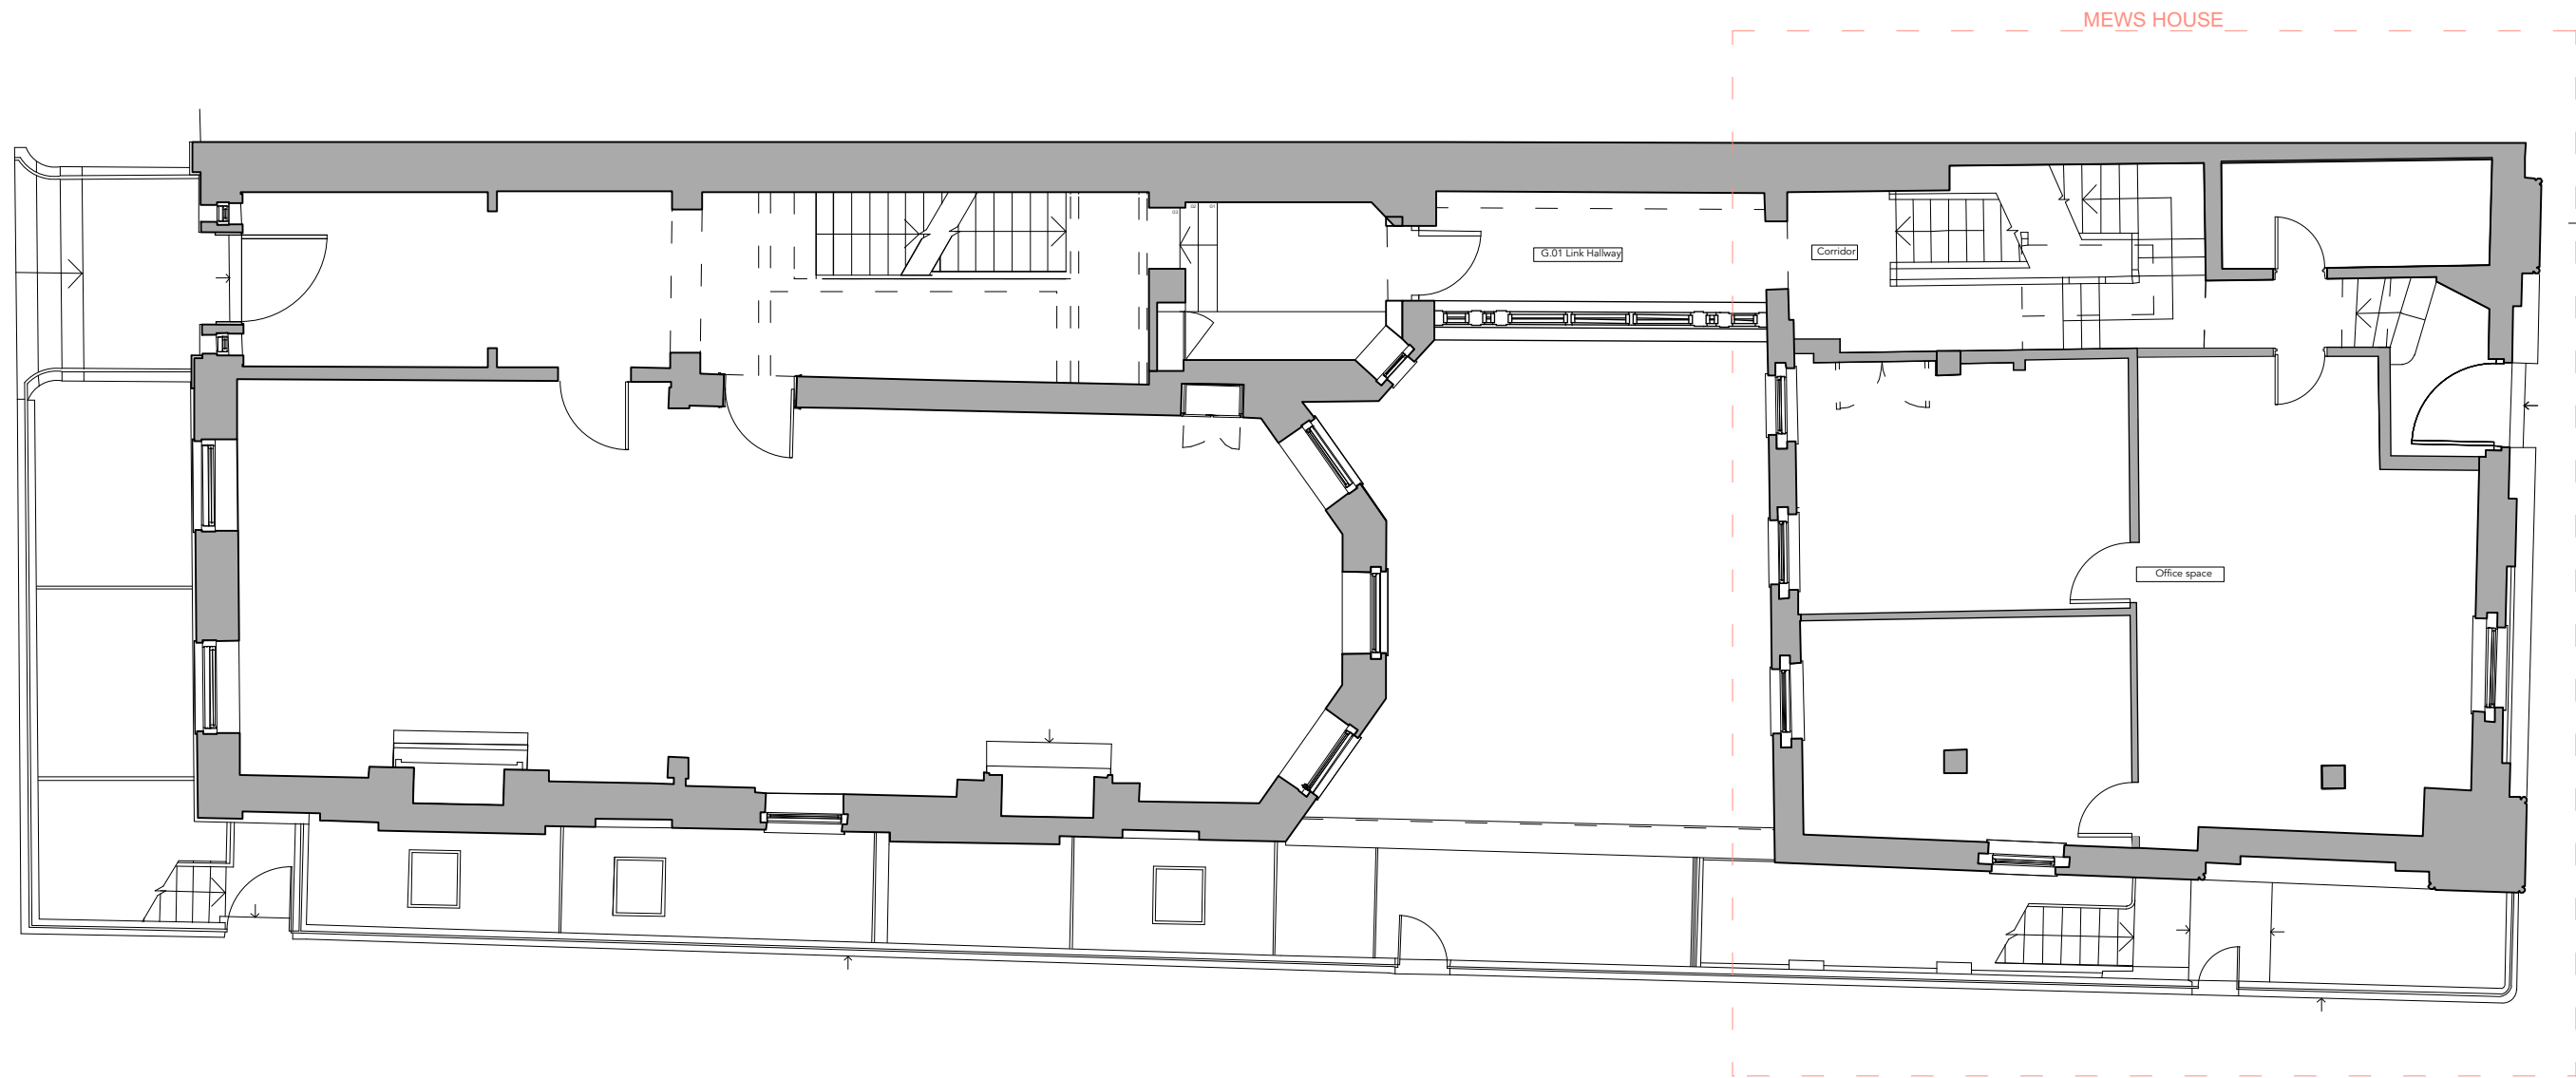

1 Existing Ground Floor Plan
Scale: 1:100 @ A3

  


EXISTING WALLS

FOR PLANNING



Project Bedford Square Mews	Drawing Title Mews House	RUNDELL ASSOCIATES Architecture & Design 12 Salem Rd, London W2 4DL +44 (0)207 483 8360 office@rundellassociates.com rundellassociates.com
Client M.Wilner & R.Villiers	Existing Plans Ground Floor	
Structural Engineer James Frith	Date AUGUST 19th Revision P1	Drawing No. P 100/1
Services Engineer	Scale 1:100 @ A3	Job No. 3803
Quantity Surveyor	Drawn by TP	Checked -

1

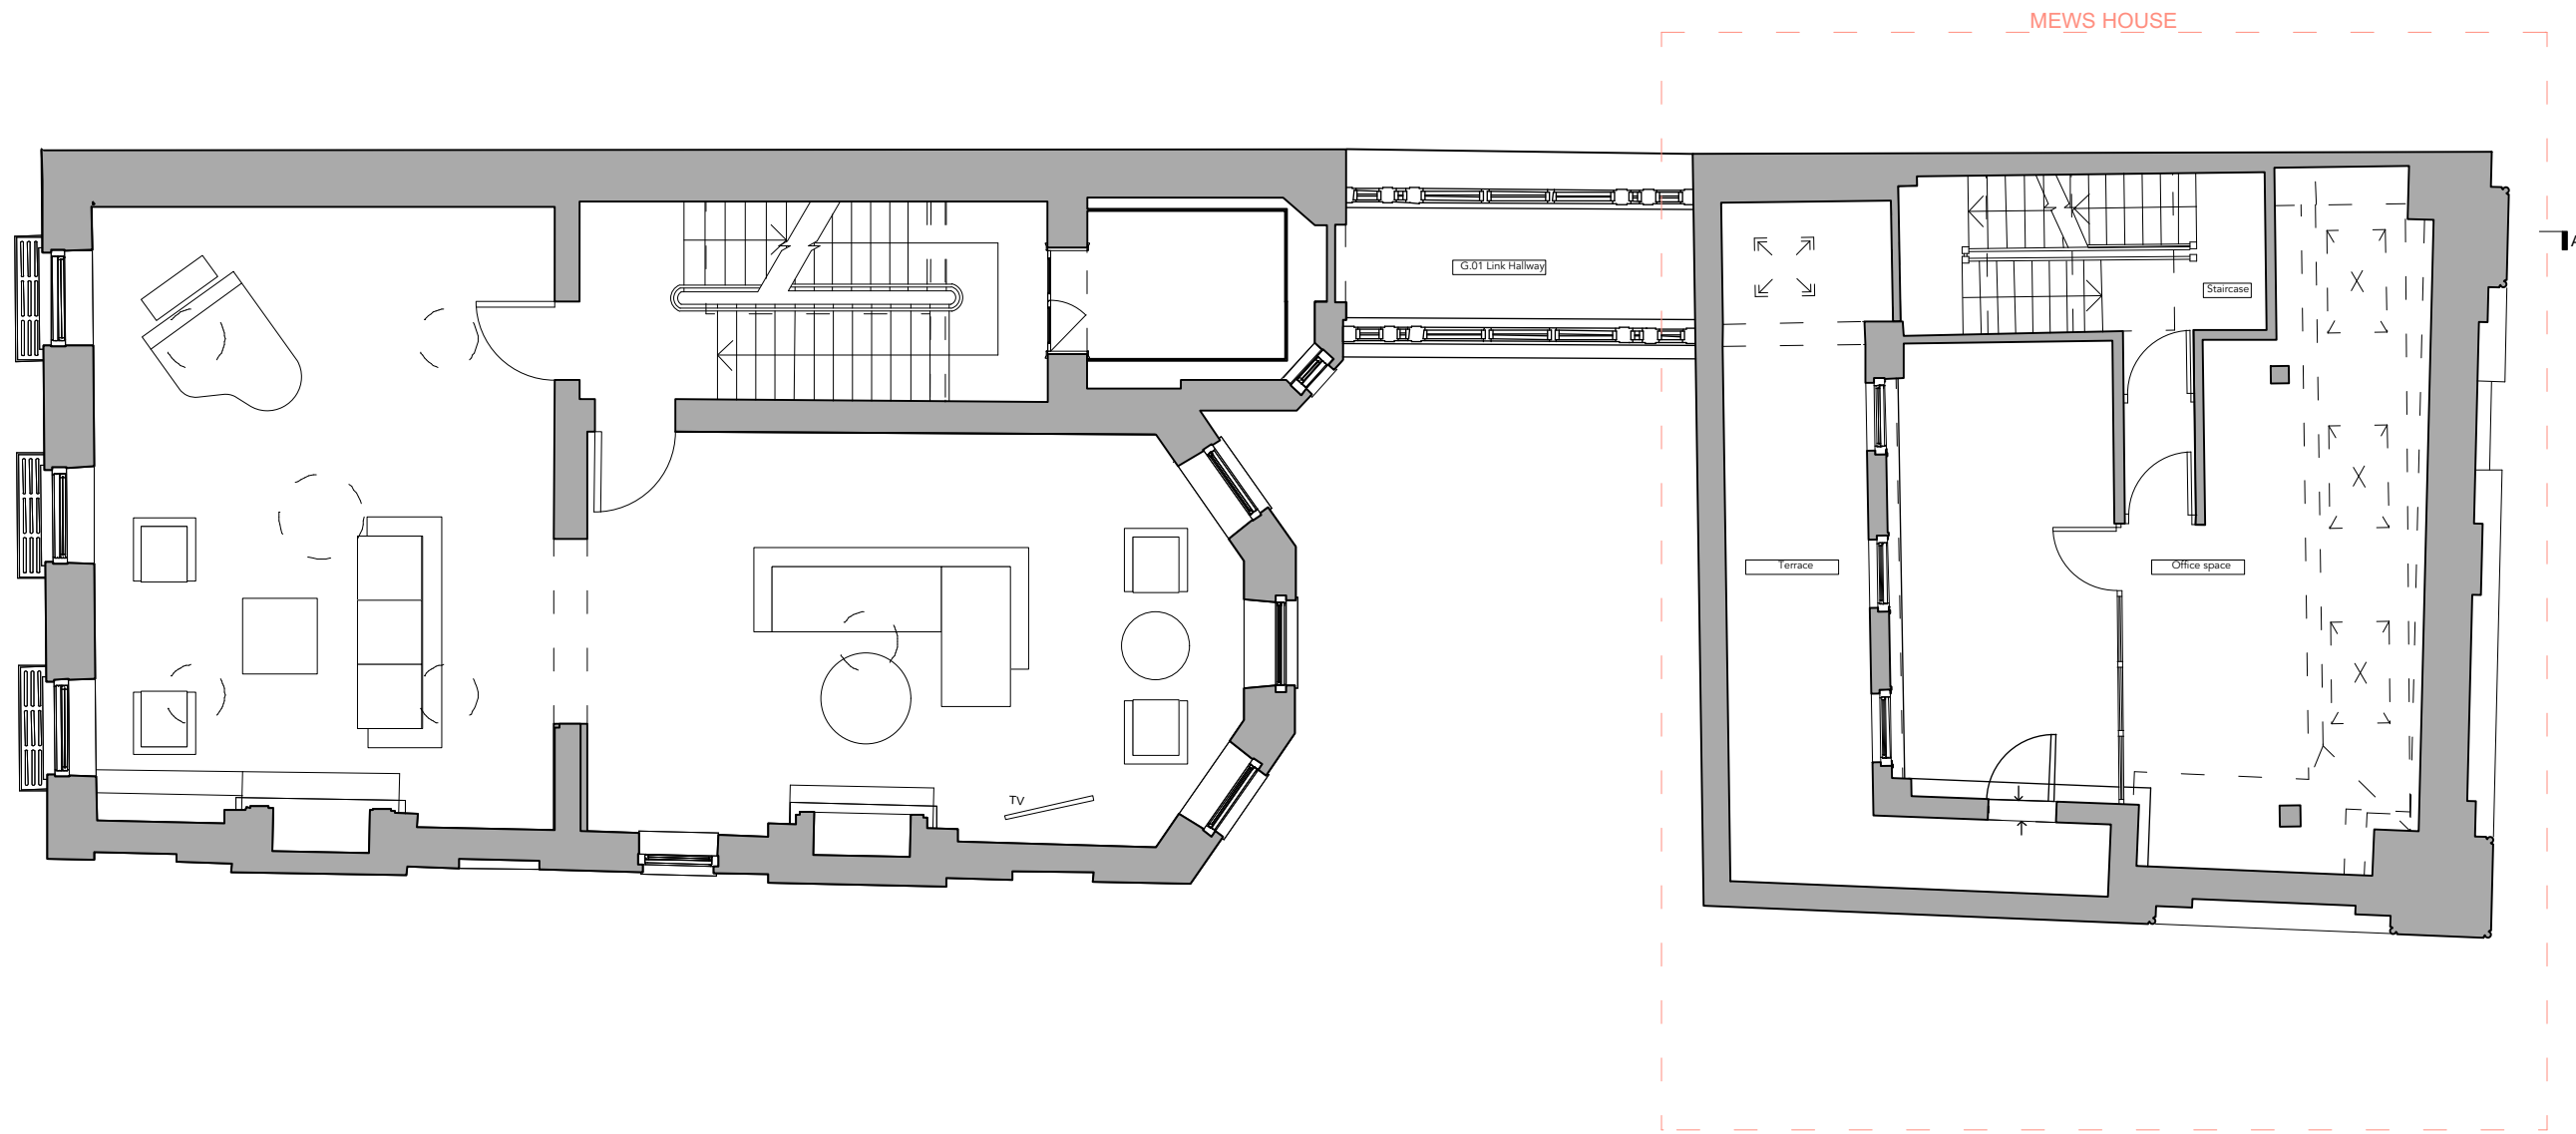

1

Existing First Floor Plan
Scale: 1:100 @ A3

  


EXISTING WALLS





FOR PLANNING

Project Bedford Square Mews	Drawing Title Mews House	RUNDELL ASSOCIATES Architecture & Design 12 Salem Rd, London W2 4DL +44 (0)207 483 8360 office@rundellassociates.com rundellassociates.com
Client M.Wilner & R.Villiers	Existing Plans	
Structural Engineer James Frith	First Floor	Drawing No. P 100/2
Services Engineer	Date AUGUST 19th Revision P1	Drawn by TP Checked -
Quantity Surveyor	Scale 1:100 @ A3	
	Job No. 3803	

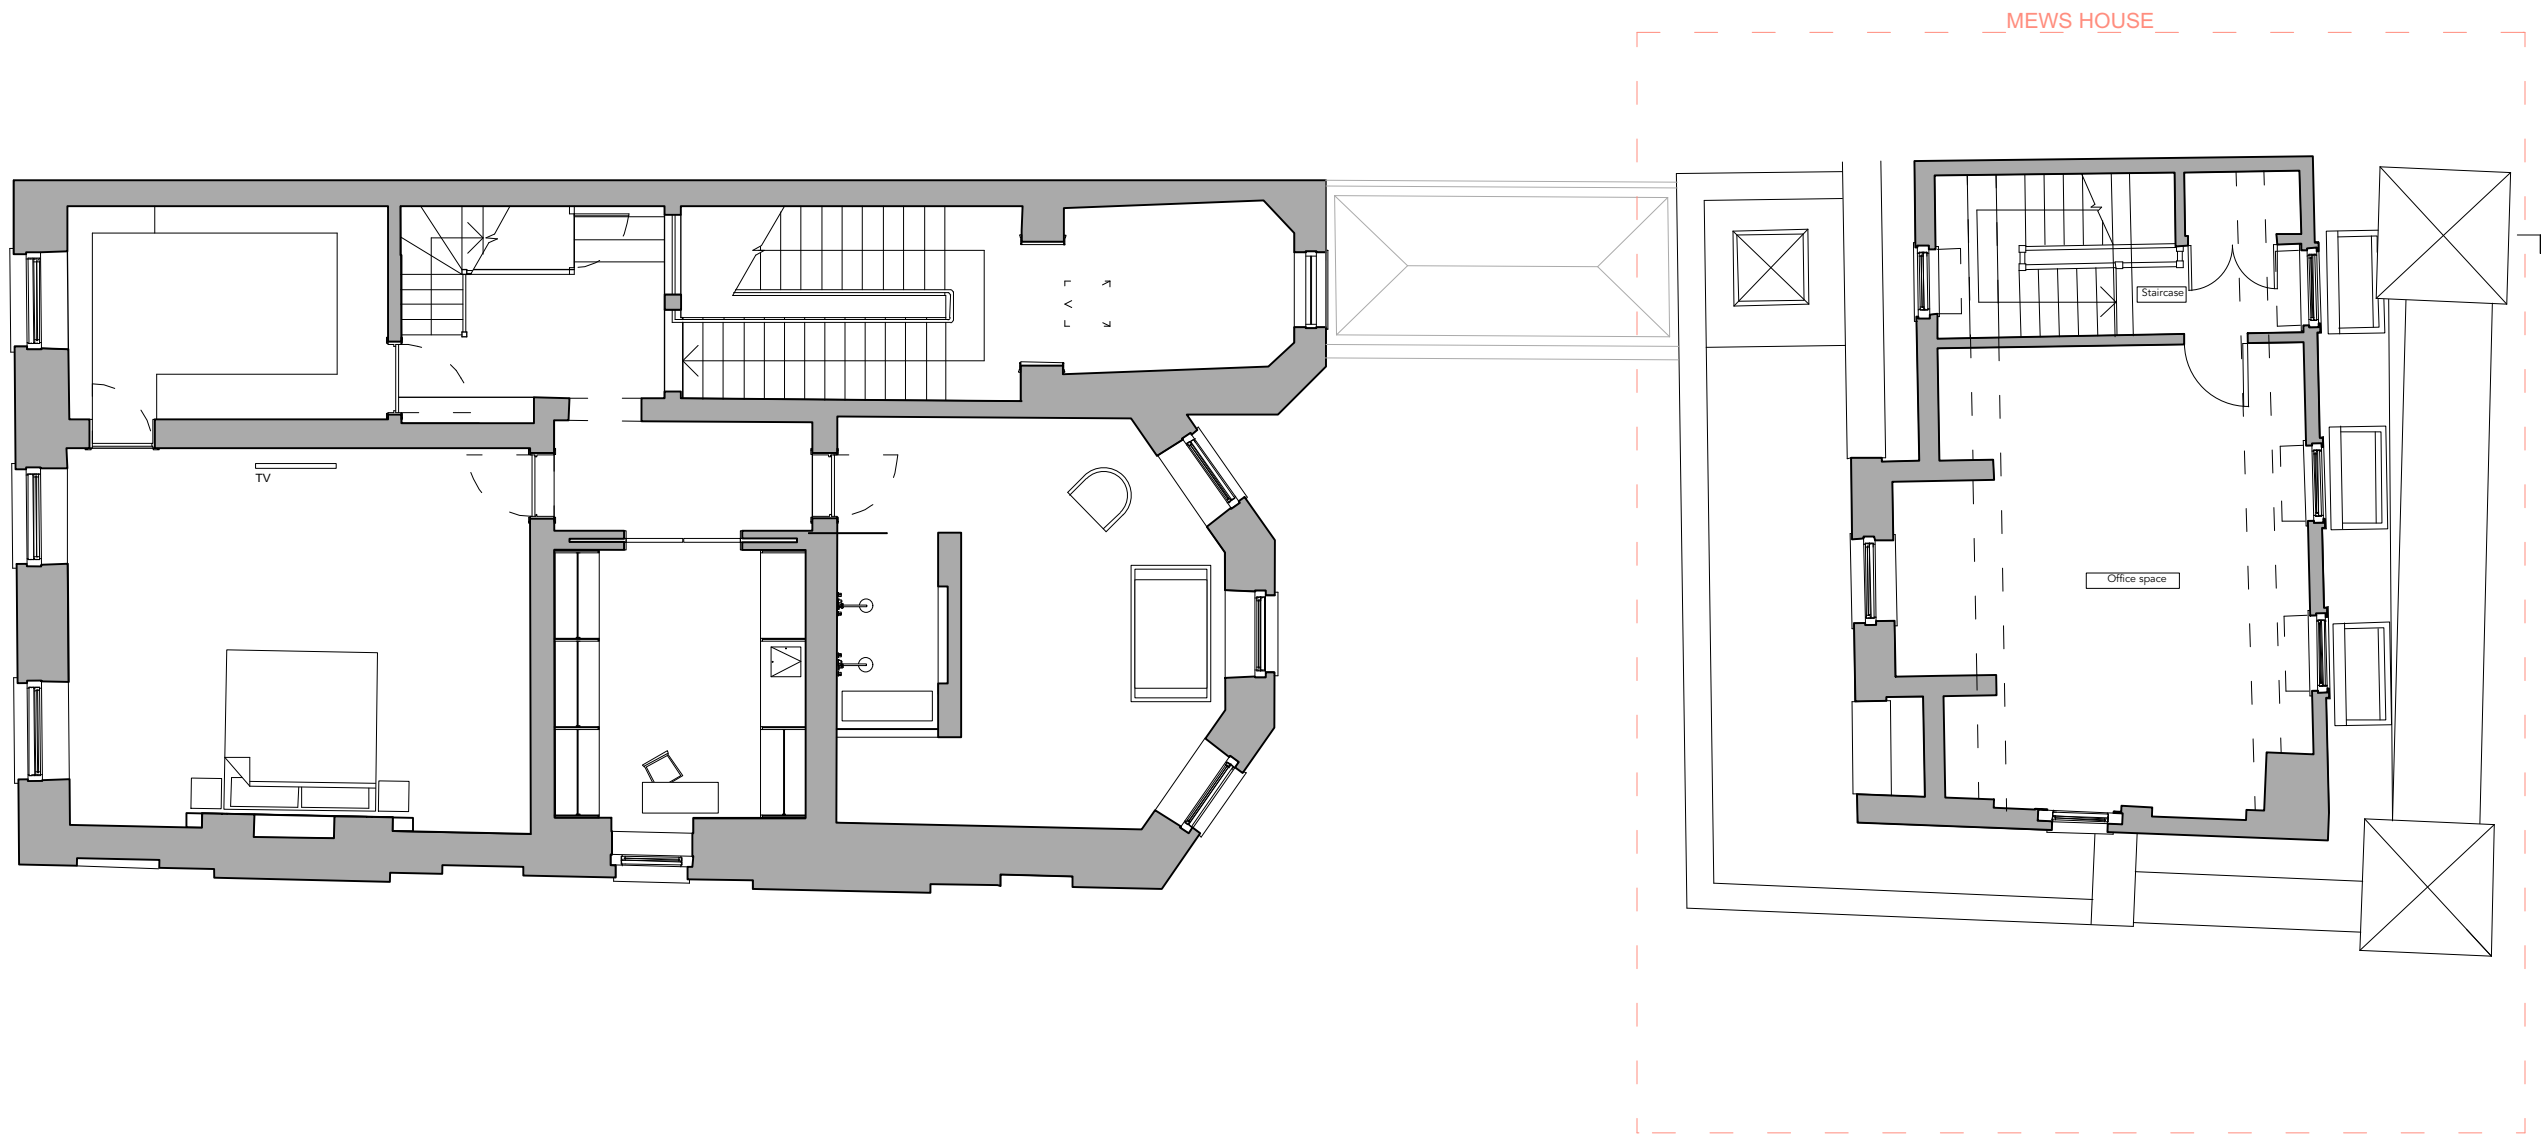


1 Existing Second Floor Plan
Scale: 1:100 @ A3

  



EXISTING WALLS

FOR PLANNING

Project Bedford Square Mews	Drawing Title Mews House	RUNDELL ASSOCIATES Architecture & Design 12 Salem Rd, London W2 4DL +44 (0)207 483 8360 office@rundellassociates.com rundellassociates.com
Client M.Wilner & R.Villiers	Existing Plans	
Structural Engineer James Frith	Second Floor	Drawing No. P 100/3
Services Engineer	Date AUGUST 19th Revision P1	Drawn by TP Checked -
Quantity Surveyor	Scale 1:100 @ A3	
	Job No. 3803	

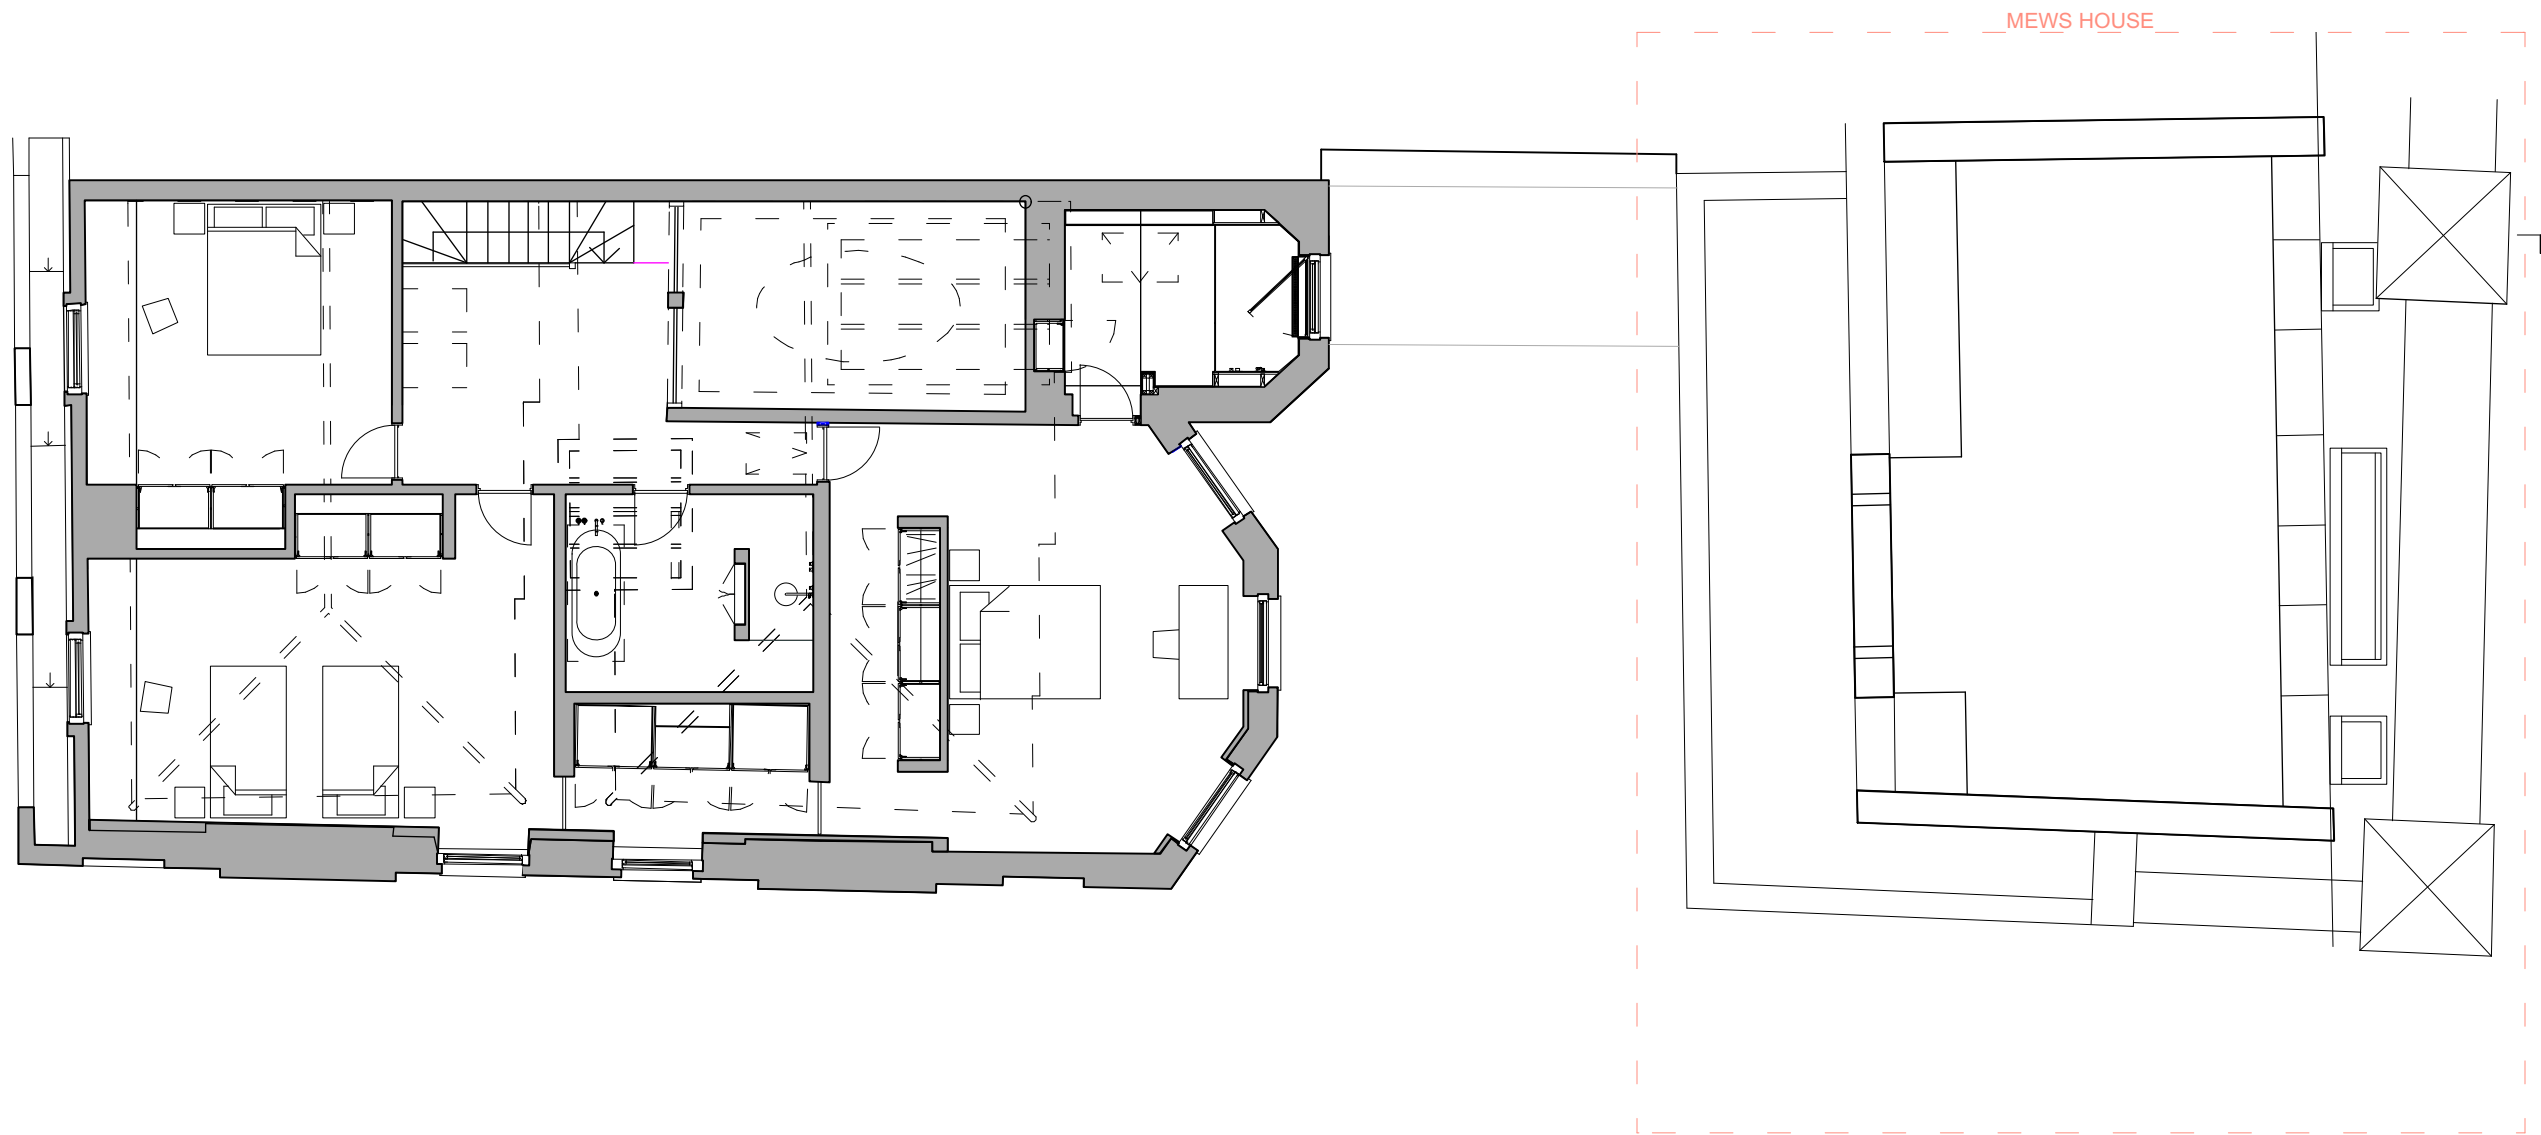

1 Existing Third Floor Plan
Scale: 1:100 @ A3

  

EXISTING WALLS 

FOR PLANNING

Project Bedford Square Mews	Drawing Title Mews House	RUNDELL ASSOCIATES Architecture & Design 12 Salem Rd, London W2 4DL +44 (0)207 483 8360 office@rundellassociates.com rundellassociates.com
Client M.Wilner & R.Villiers	Existing Plans	
Structural Engineer James Frith	Third Floor	Drawing No. P 100/4
Services Engineer	Date AUGUST 19th Revision P1	Drawn by TP Checked -
Quantity Surveyor	Scale 1:100 @ A3	Job No. 3803