
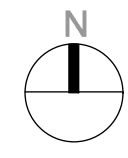


1 Site Plan
Scale: 1:200 @ A3

 

FOR PLANNING

Project Bedford Square Mews	Drawing Title SITE PLAN	RUNDELL ASSOCIATES Architecture & Design 12 Salem Rd, London W2 4DL +44 (0)207 483 8360 office@rundellassociates.com rundellassociates.com
Client M.Wilner & R.Villiers	Date: AUGUST 2019	
Structural Engineer James Frith	Revision	Drawing No. P001
Services Engineer	Scale: 1:200 @ A3	Drawn by TP
Quantity Surveyor	Job No. 3803	Checked -

DO NOT SCALE FROM THE DRAWING. ALL DIMENSIONS ARE IN MM AND INDICATIVE ONLY. © RUNDELL ASSOCIATES