


SOUTHAMPTON ROW

OLD GLOUCESTER STREET

THEOBALDS ROAD

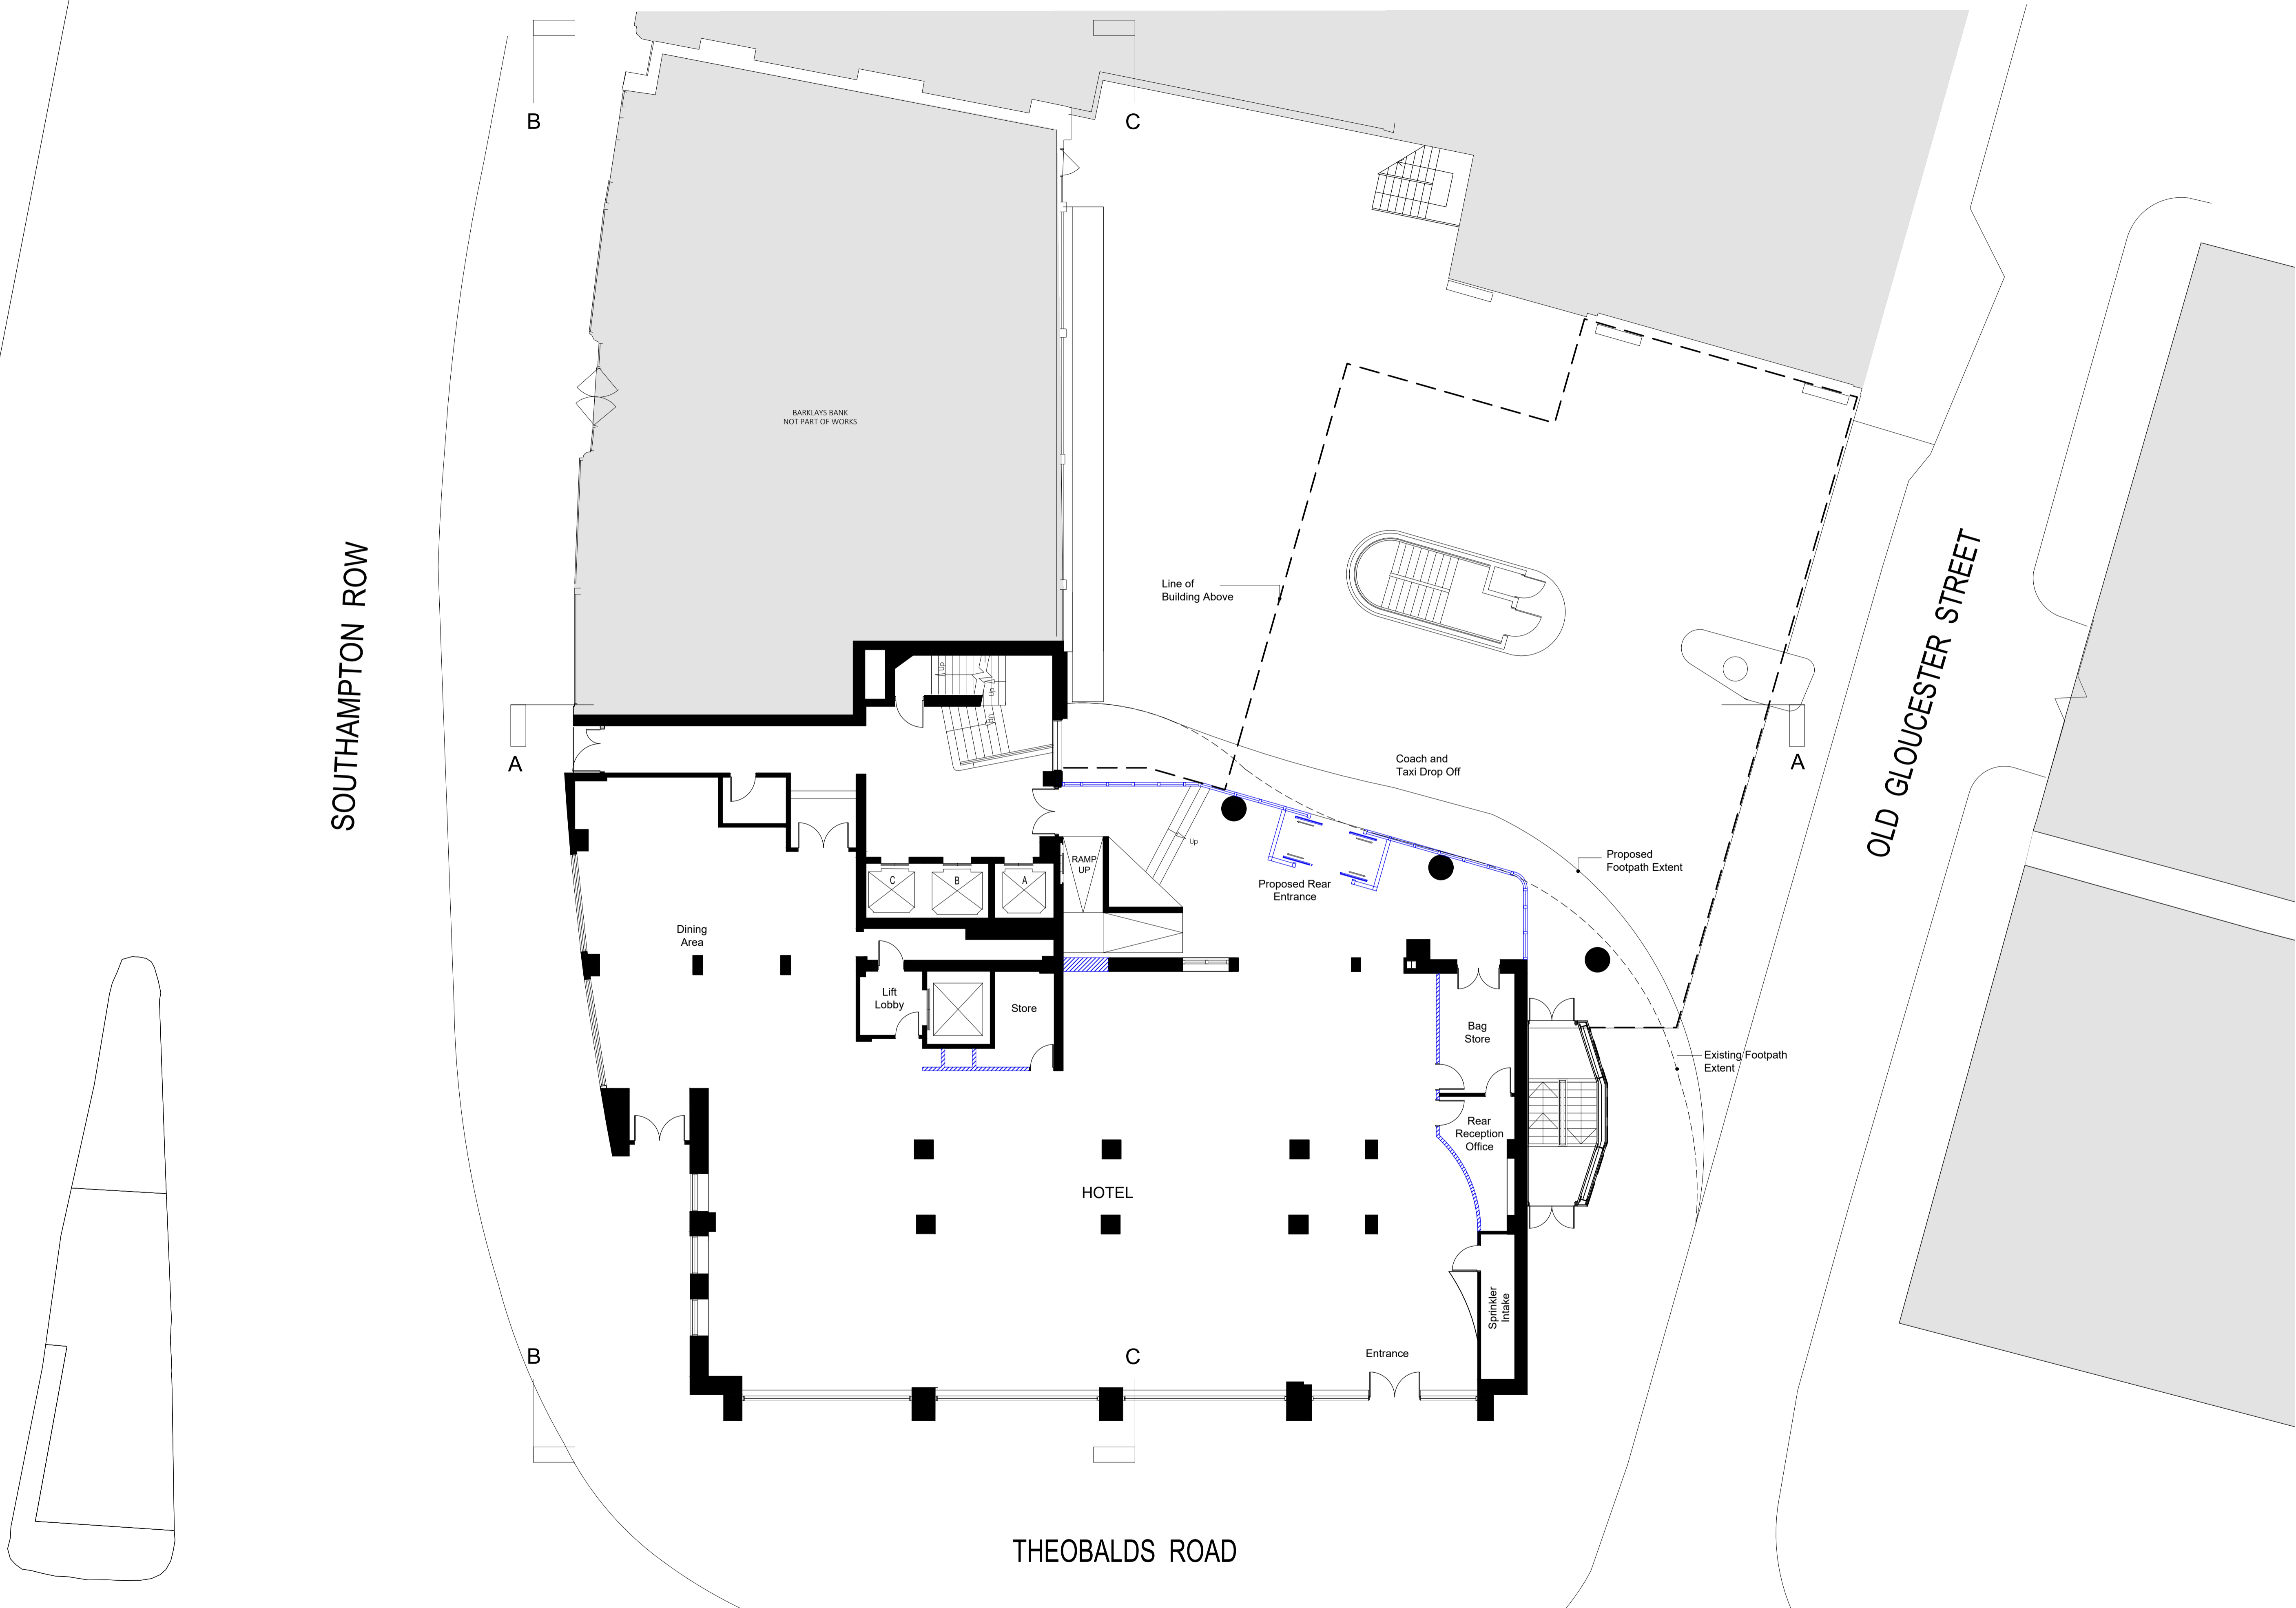

revision	drawn	approved	date	description

Notes:

Denotes existing walls & structure retained
 Denotes proposed new walls

Notes:

PROJECT		CLIENT	
Hotel Holborn, London		Jurys Inn	
CONTENT			
Proposed Ground Floor Plan			
SCALE	DATE	NORTH	STATUS
1:100	A1	27.08.19	PLANNING
1:200	A3		
DRAWN	CHECKED	APPROVED	REVISION
RL	CS	BM	19-1892
JOB NO.		DRAWING NO.	
19-1892		L110	
<small> THE GAS OFFICE: 4 CHROMAC QUAY ORMEAU ROAD BELFAST BT7 3JD consarc-design.co.uk TEL: +44 (0)28 9082 8400 mail@consarc-design.co.uk Figure dimensions to be taken in preference to scaled dimensions. Site dimensions are to be obtained prior to commencement of all work and discrepancies reported immediately. DO NOT SCALE THIS DRAWING. All dimensions are in millimeters. © Consarc Design Group Ltd Printed by: Rachel Lunn </small>			