



Proposed Ground Floor Plan - 1:50 @A1

GROUND FLOOR FLAT - 1b 1p
AREA 54m²

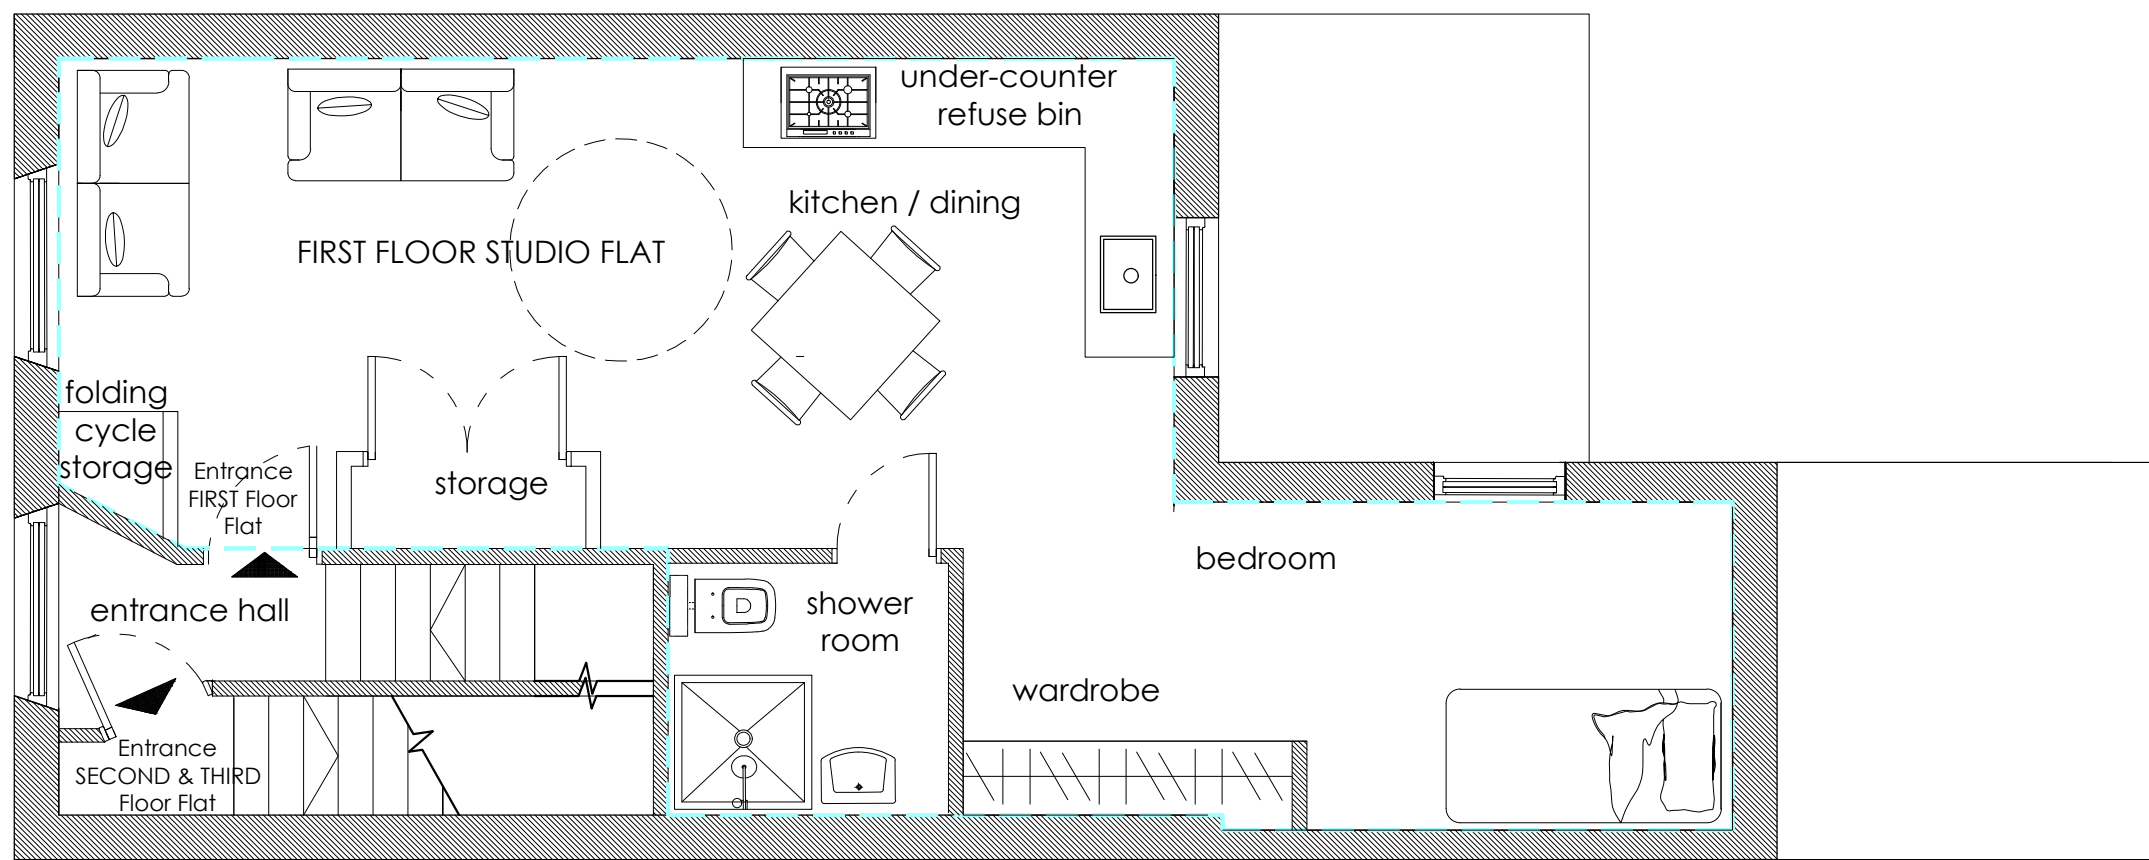


Proposed First Floor Plan - 1:50 @A1

FIRST FLOOR FLAT - 1b 1p
AREA 39m²

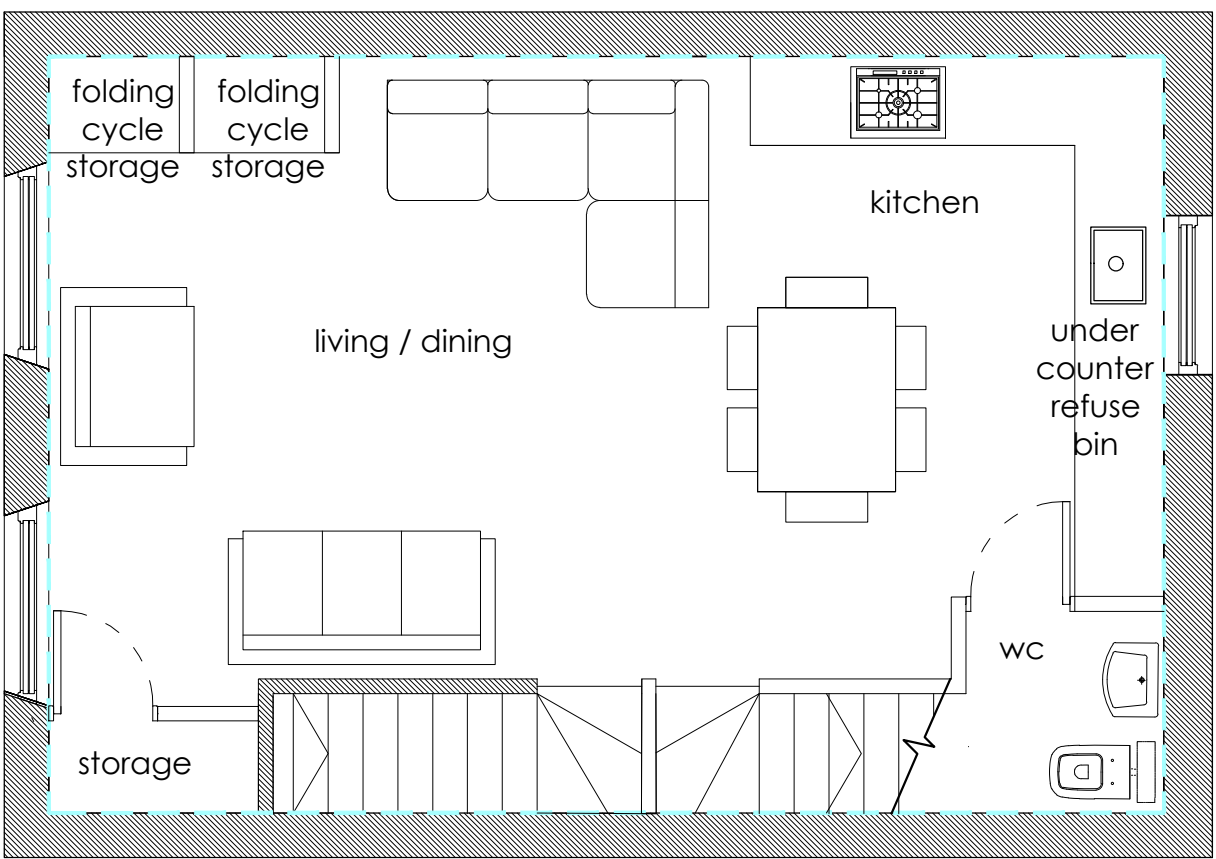

Proposed Second Floor Plan - 1:50 @A1


SECOND & THIRD FLOOR FLAT
2b3p
SECOND FLOOR AREA: 38m²
THIRD FLOOR AREA: 33m²
TOTAL AREA OF FLAT: 71m²

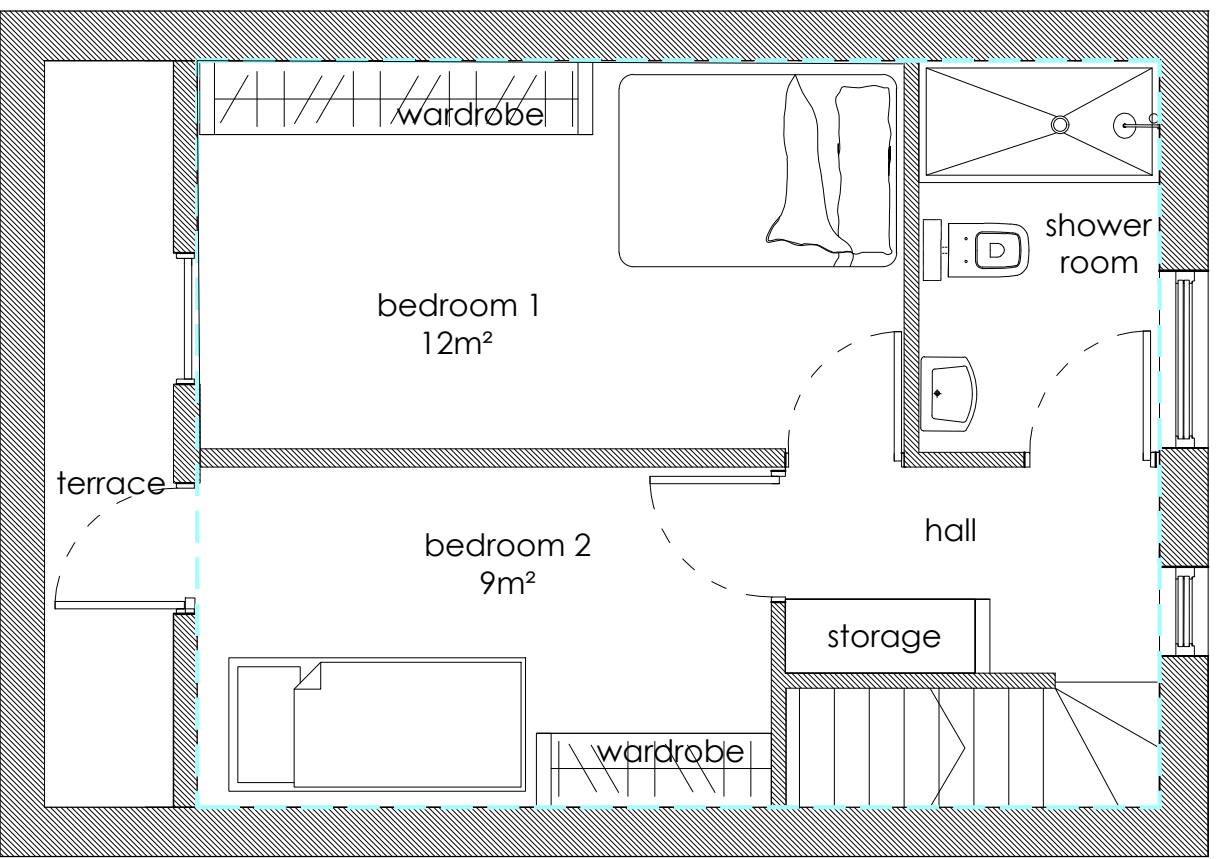

Proposed Third Floor Plan - 1:50 @A1

SECOND & THIRD FLOOR FLAT
SECOND FLOOR AREA: 38m²
THIRD FLOOR AREA: 33m²
TOTAL AREA OF FLAT: 71m²

| LEVEL | UNIT | GIA m² |
|---------------------------|----------------|--------|
| GROUND FLOOR FLAT | 1 bed 1 person | 54m² |
| FIRST FLOOR FLAT | 1 bed 1 person | 39m² |
| SECOND & THIRD FLOOR FLAT | 2 bed 3 person | 71m² |

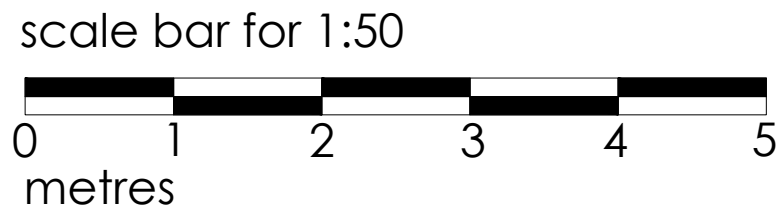

49 PRATT STREET, CAMDEN, NW1 0BJ
PROPOSED FLATS

| | |
|-------------------|---------------------------------|
| date OCT 2017 | client MR SINA MOTESHAREI |
| scale 1:50 @A1 | drawing no. 17 / 49P / P 501 |
| | revision C |



MIKE BECK DESIGN

t: 07961 031 843
w: www.mikebeckdesign.co.uk
e: info@mikebeckdesign.co.uk