




04 PROPOSED REAR ELEVATION 04 (15-12-02)
Scale 1:50 (@A1 SIZE)

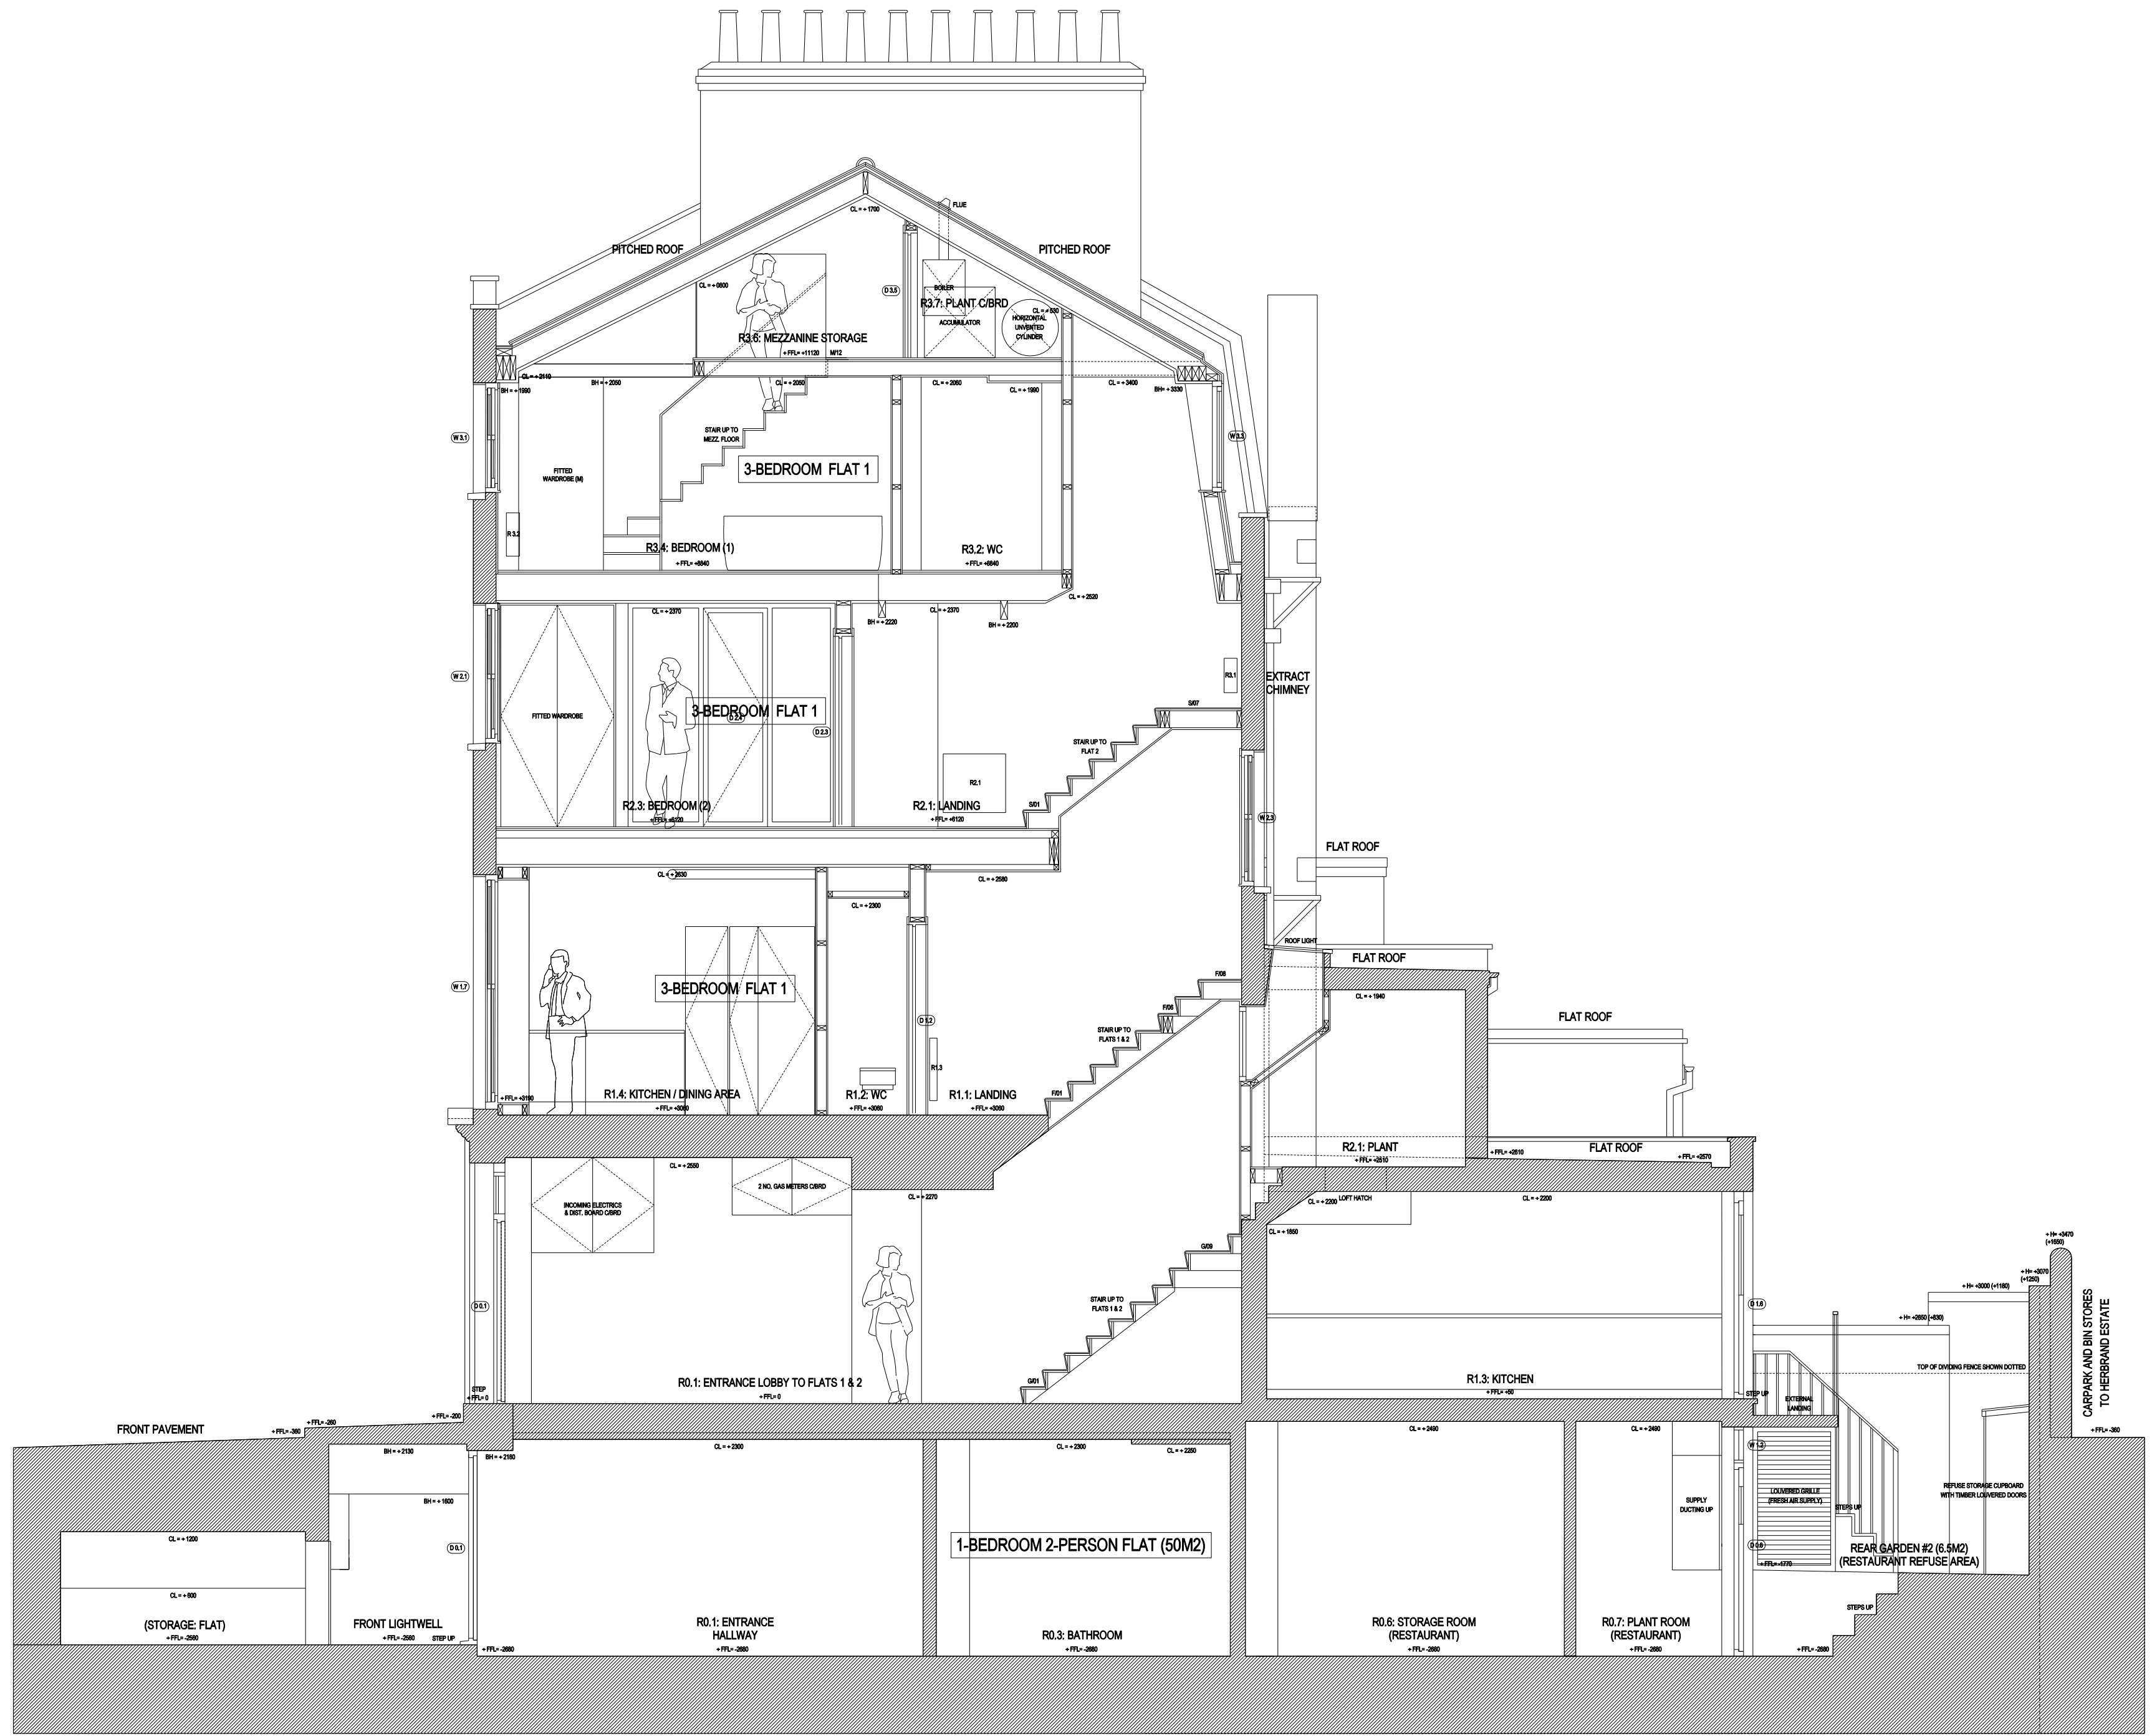

03 PROPOSED SECTION 03 (15-12-02)
Scale 1:50 (@A1 SIZE)

22.03.19 ISSUE FOR INFORMATION
rev date reason by



Unit 6, Masons Yard
177 Westbourne Street t: +44 (0) 1273 201 830
Hove e: steve@searyarchitects.co.uk
East Sussex BN3 5FB w: www.searyarchitects.co.uk

project: 47 Marchmont Street, London, WC1N 1AP
client: Mr M Abornnes
dwg title: Proposed Rear Elevation 04 and Section 03
dwg no: 15-12-02 rev: 1
scale: 1:50 date: 22.03.19
project no: 0411 status: INFORMATION

all dimensions must be checked on site and not scaled from this drawing
© copyright seary architects

