




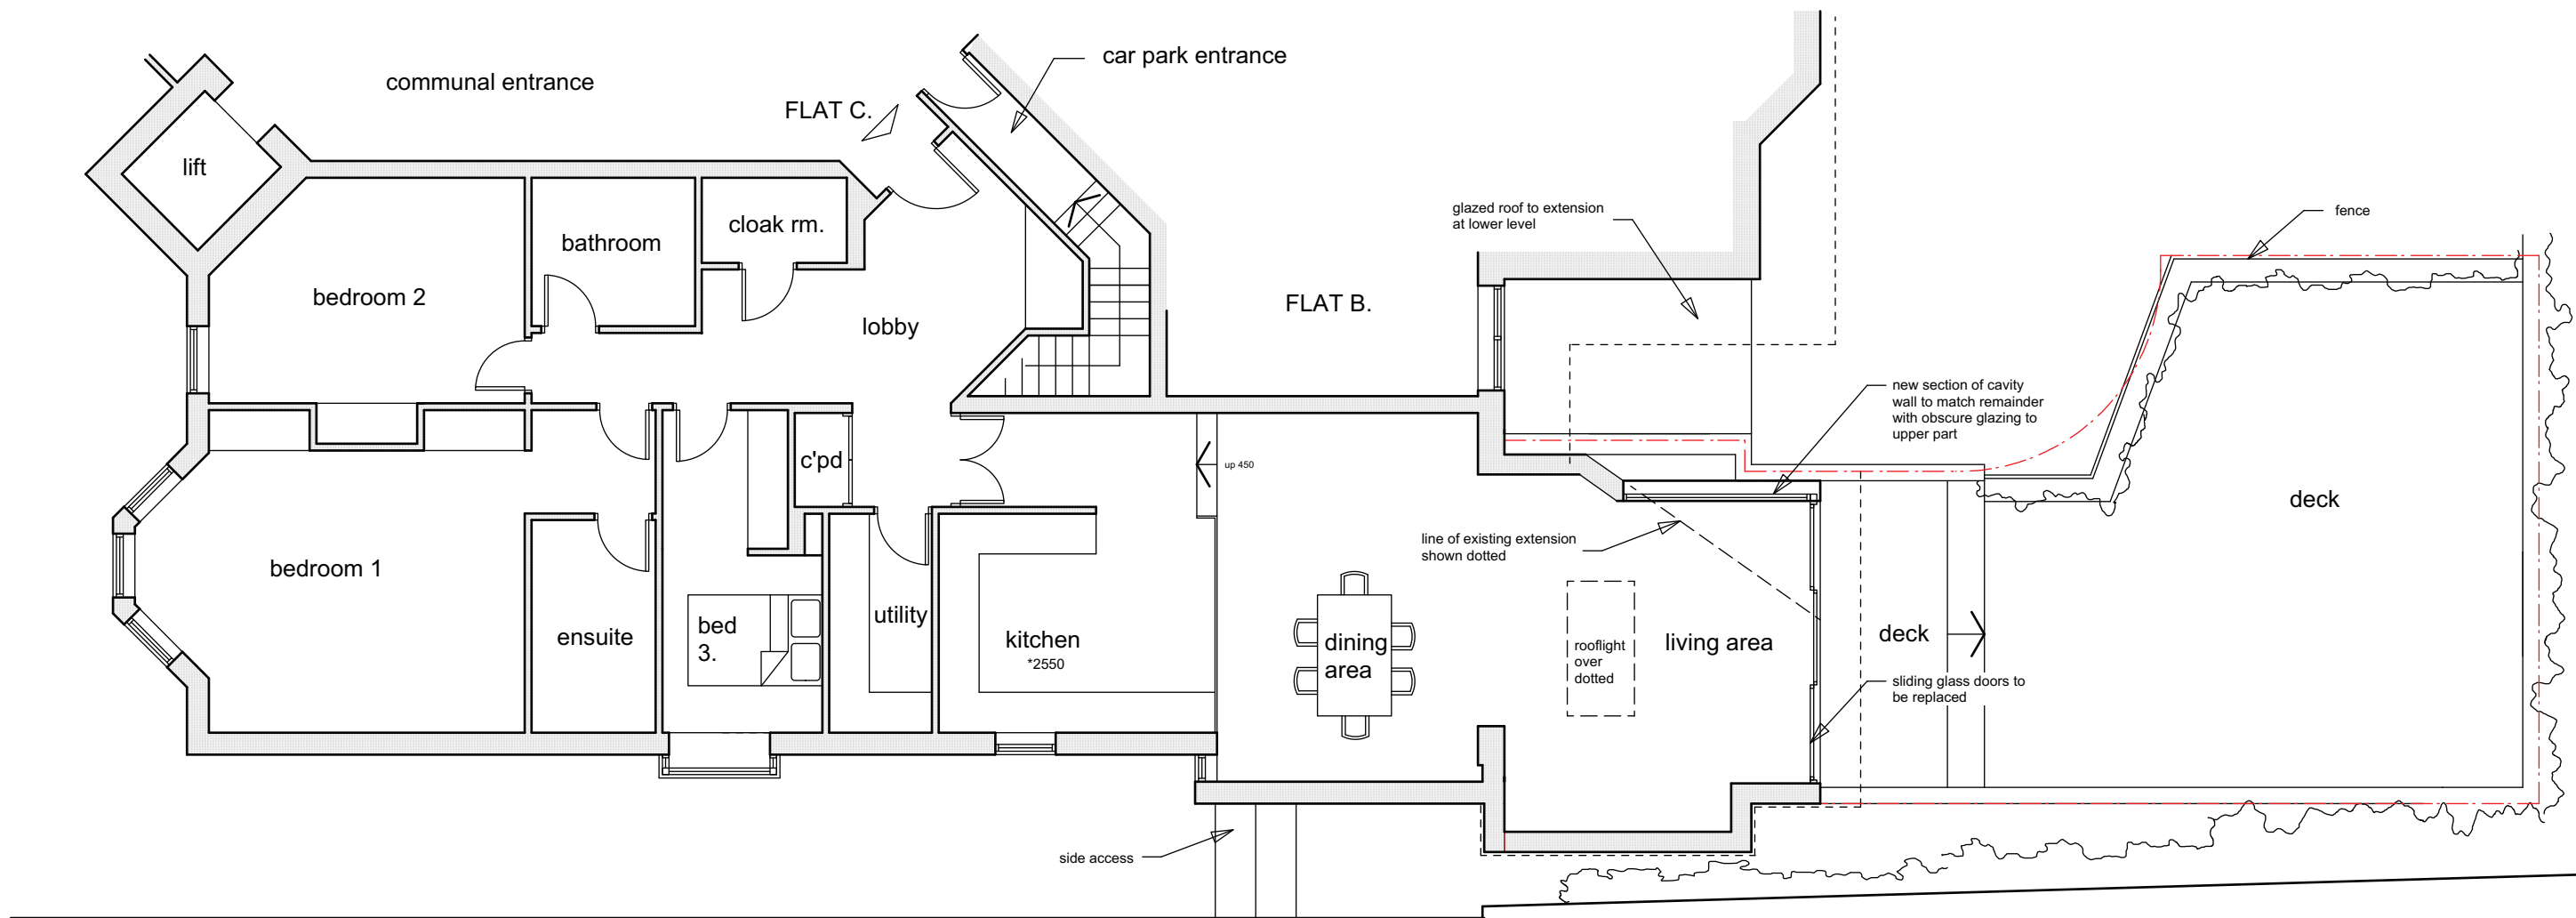


PART GROUND FLOOR PLAN - as proposed





rev H glazing added to high level 05.08.19
rev G extension squared off 11.04.19

client: Mr & Mrs Howard Stein	project: Flat C 15 West Heath Road London NW3 7UU	scale: 1:100 @ A3 date: Jan 2015 drawn: MW	drawing title: Scheme Proposals drawing no: 14-024-03 H (sheet 1 of 3)	the basement design studio Suite 17, Maple Court, Grove Park, White Waltham. SL6 3LW tel: 01628 826066 www.basementdesignstudio.co.uk
--	--	---	---	--

 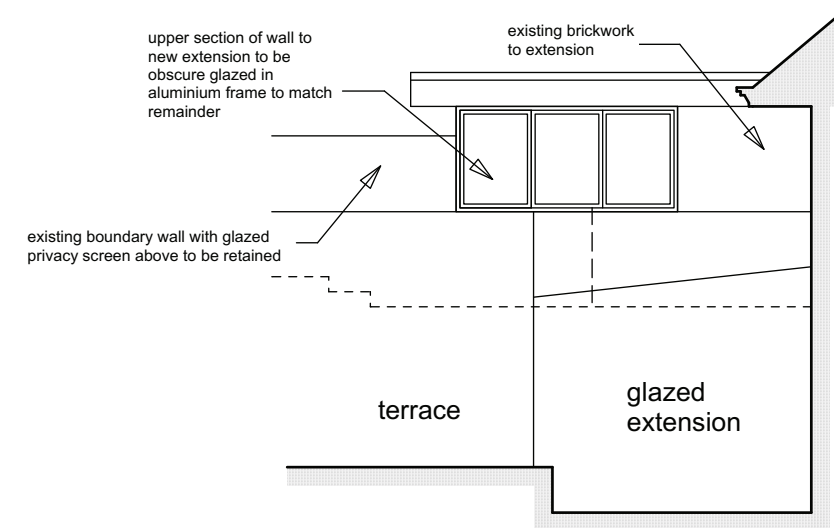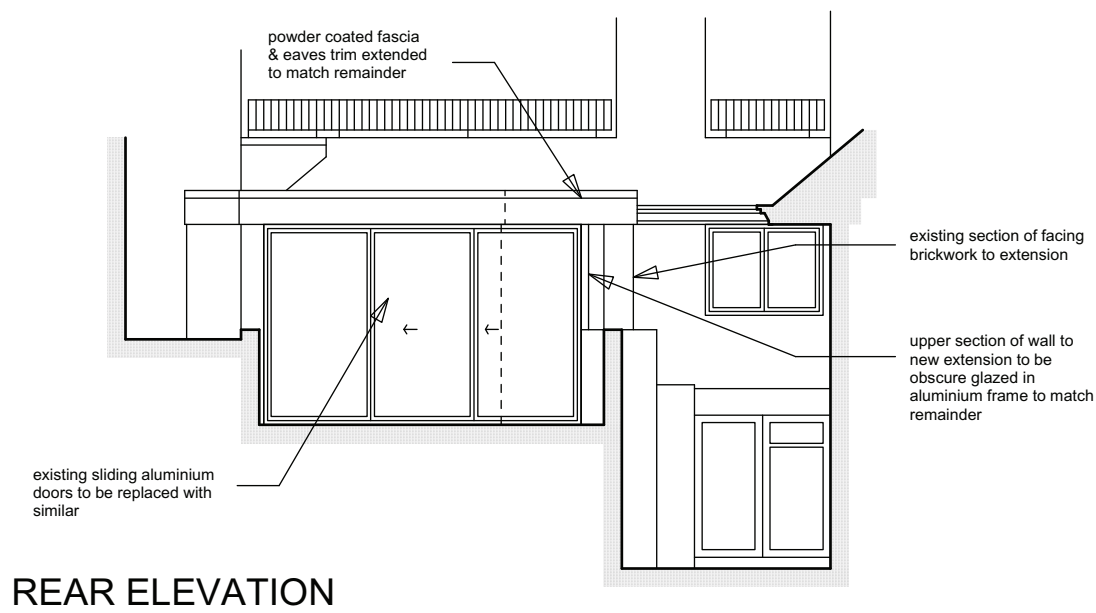


rev H glazing added to high level 05.08.19
rev G extension squared off 11.04.19

 
client: Mr & Mrs Howard Stein	project: Flat C 15 West Heath Road London NW3 7UU	scale: 1:100 @ A3 date: Jan 2015 drawn: MW	drawing title: Scheme Proposals drawing no: 14-024-03 H (sheet 2 of 3)	 the basement design studio Suite 17, Maple Court, Grove Park, White Waltham. SL6 3LW tel: 01628 826066 www.basementdesignstudio.co.uk
---	--	--	--	--

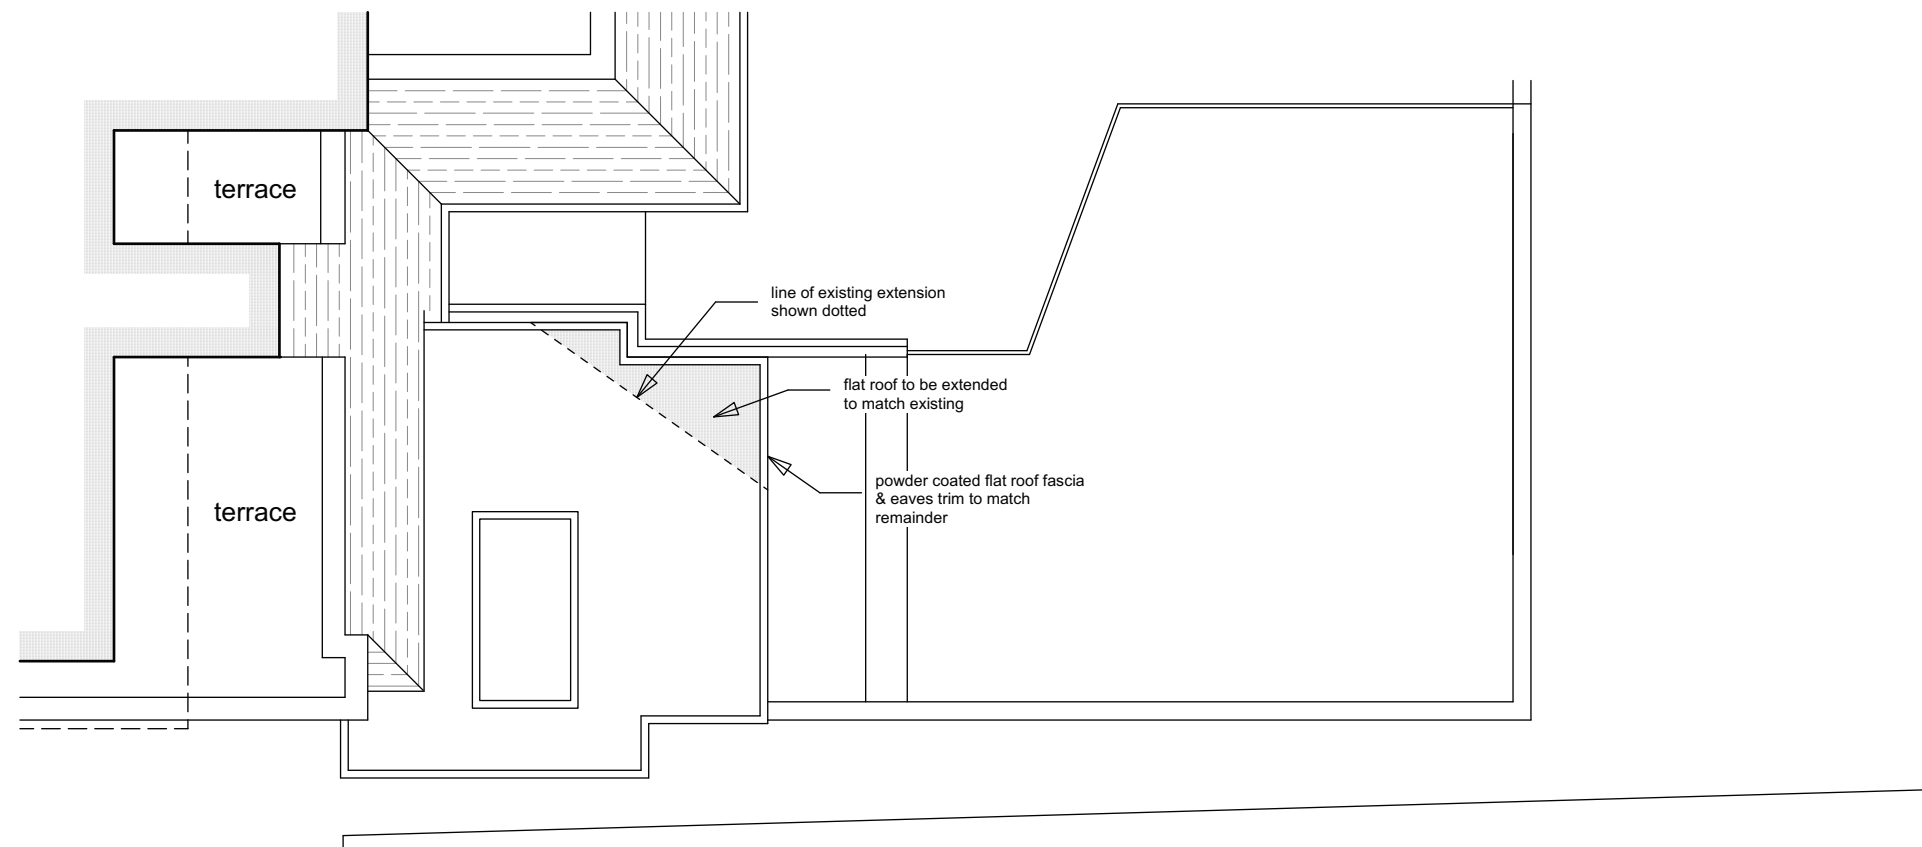

PART ROOF PLAN - as proposed

 

rev H glazing added to high level 05.08.19
rev G extension squared off 11.04.19

 client: Mr & Mrs Howard Stein	project: Flat C 15 West Heath Road London NW3 7UU	scale: 1:100 @ A3 date: Jan 2015 drawn: MW	drawing title: Scheme Proposals drawing no: 14-024-03 H (sheet 3 of 3)	 the basement design studio Suite 17, Maple Court, Grove Park, White Waltham. SL6 3LW tel: 01628 826066 www.basementdesignstudio.co.uk
-------------------------------	--	--	---	---