




FRONT ELEVATION

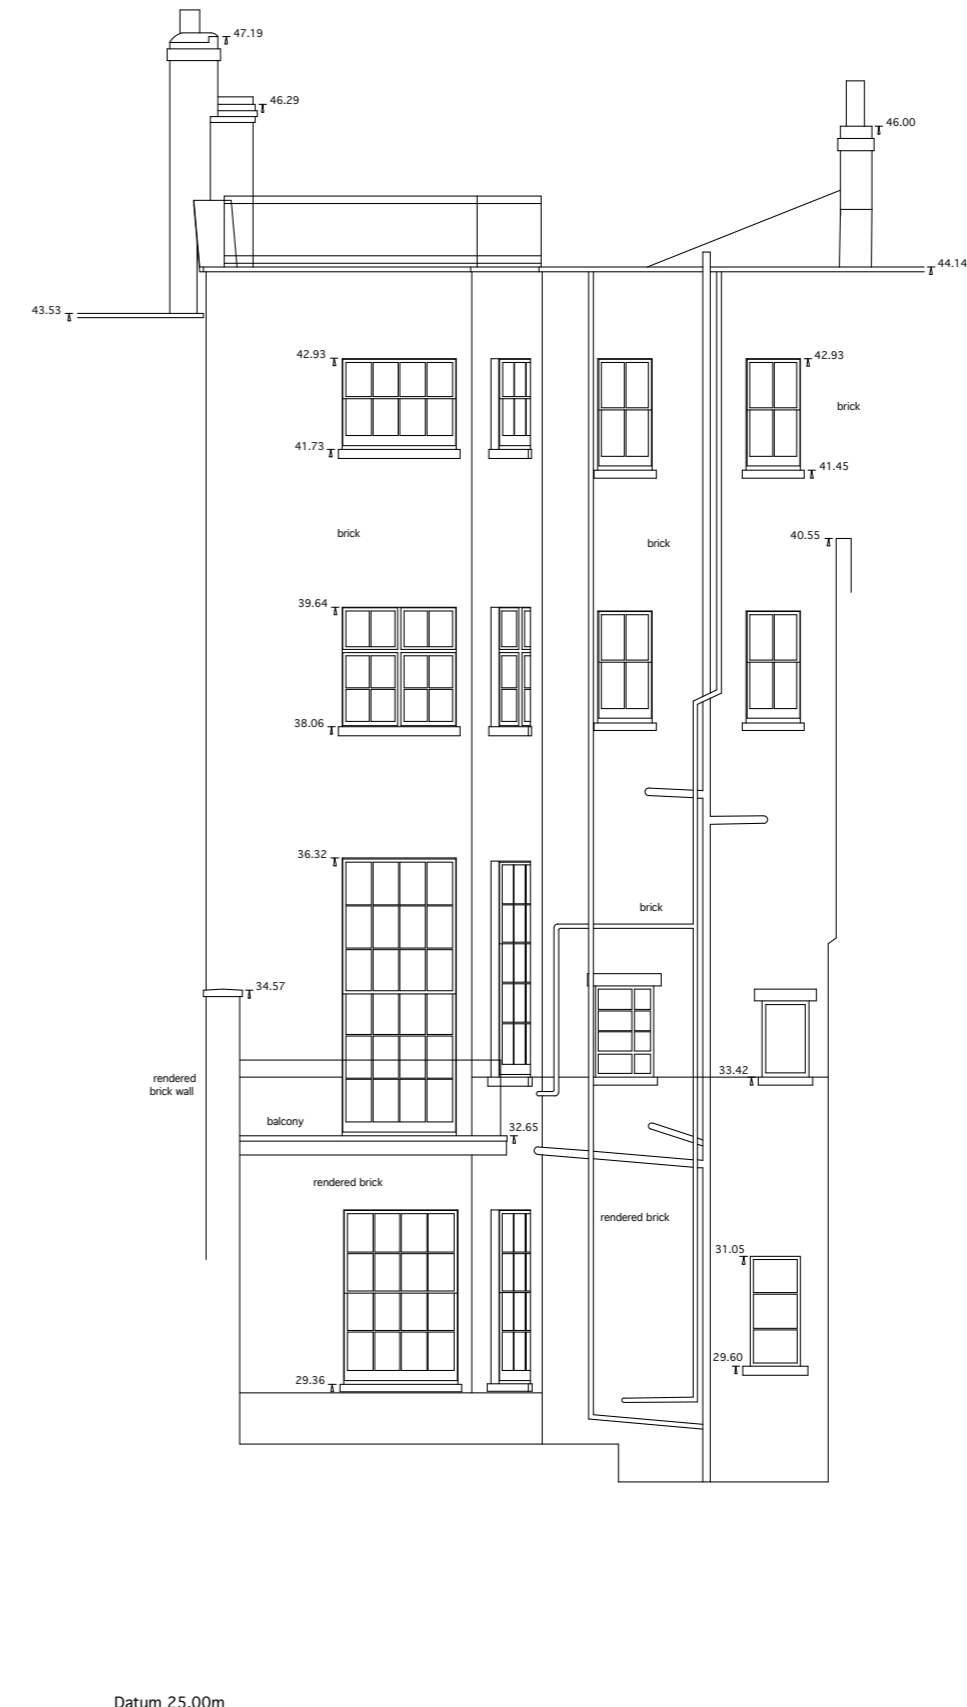

REAR ELEVATION

NOTES:

REVISIONS:

PROJECT:  
3 Fitzroy Square  
DRAWING TITLE:  
EXISTING ELEVATIONS - MAIN HOUSE  
STATUS:  
Preliminary

NOTE:  
Do not scale from the drawing. Any discrepancies to be reported to the architect.  
All dimensions will be taken on site prior to ordering and construction.  
Copyright remains with the architect.  
This drawing is to be read in conjunction with the specification and all other relevant drawings.

JAMES GORST  
ARCHITECTS Ltd

The House of Detention  
Clerkenwell Close  
London EC1R 0AS  
t 020 7336 7140  
f 020 7336 7150  
e info@jamesgorstarchitects.com

DRAWING SCALE:	DRAWING NUMBER:	REVISION:
1:100@A2	0	-