




GROUND FLOOR

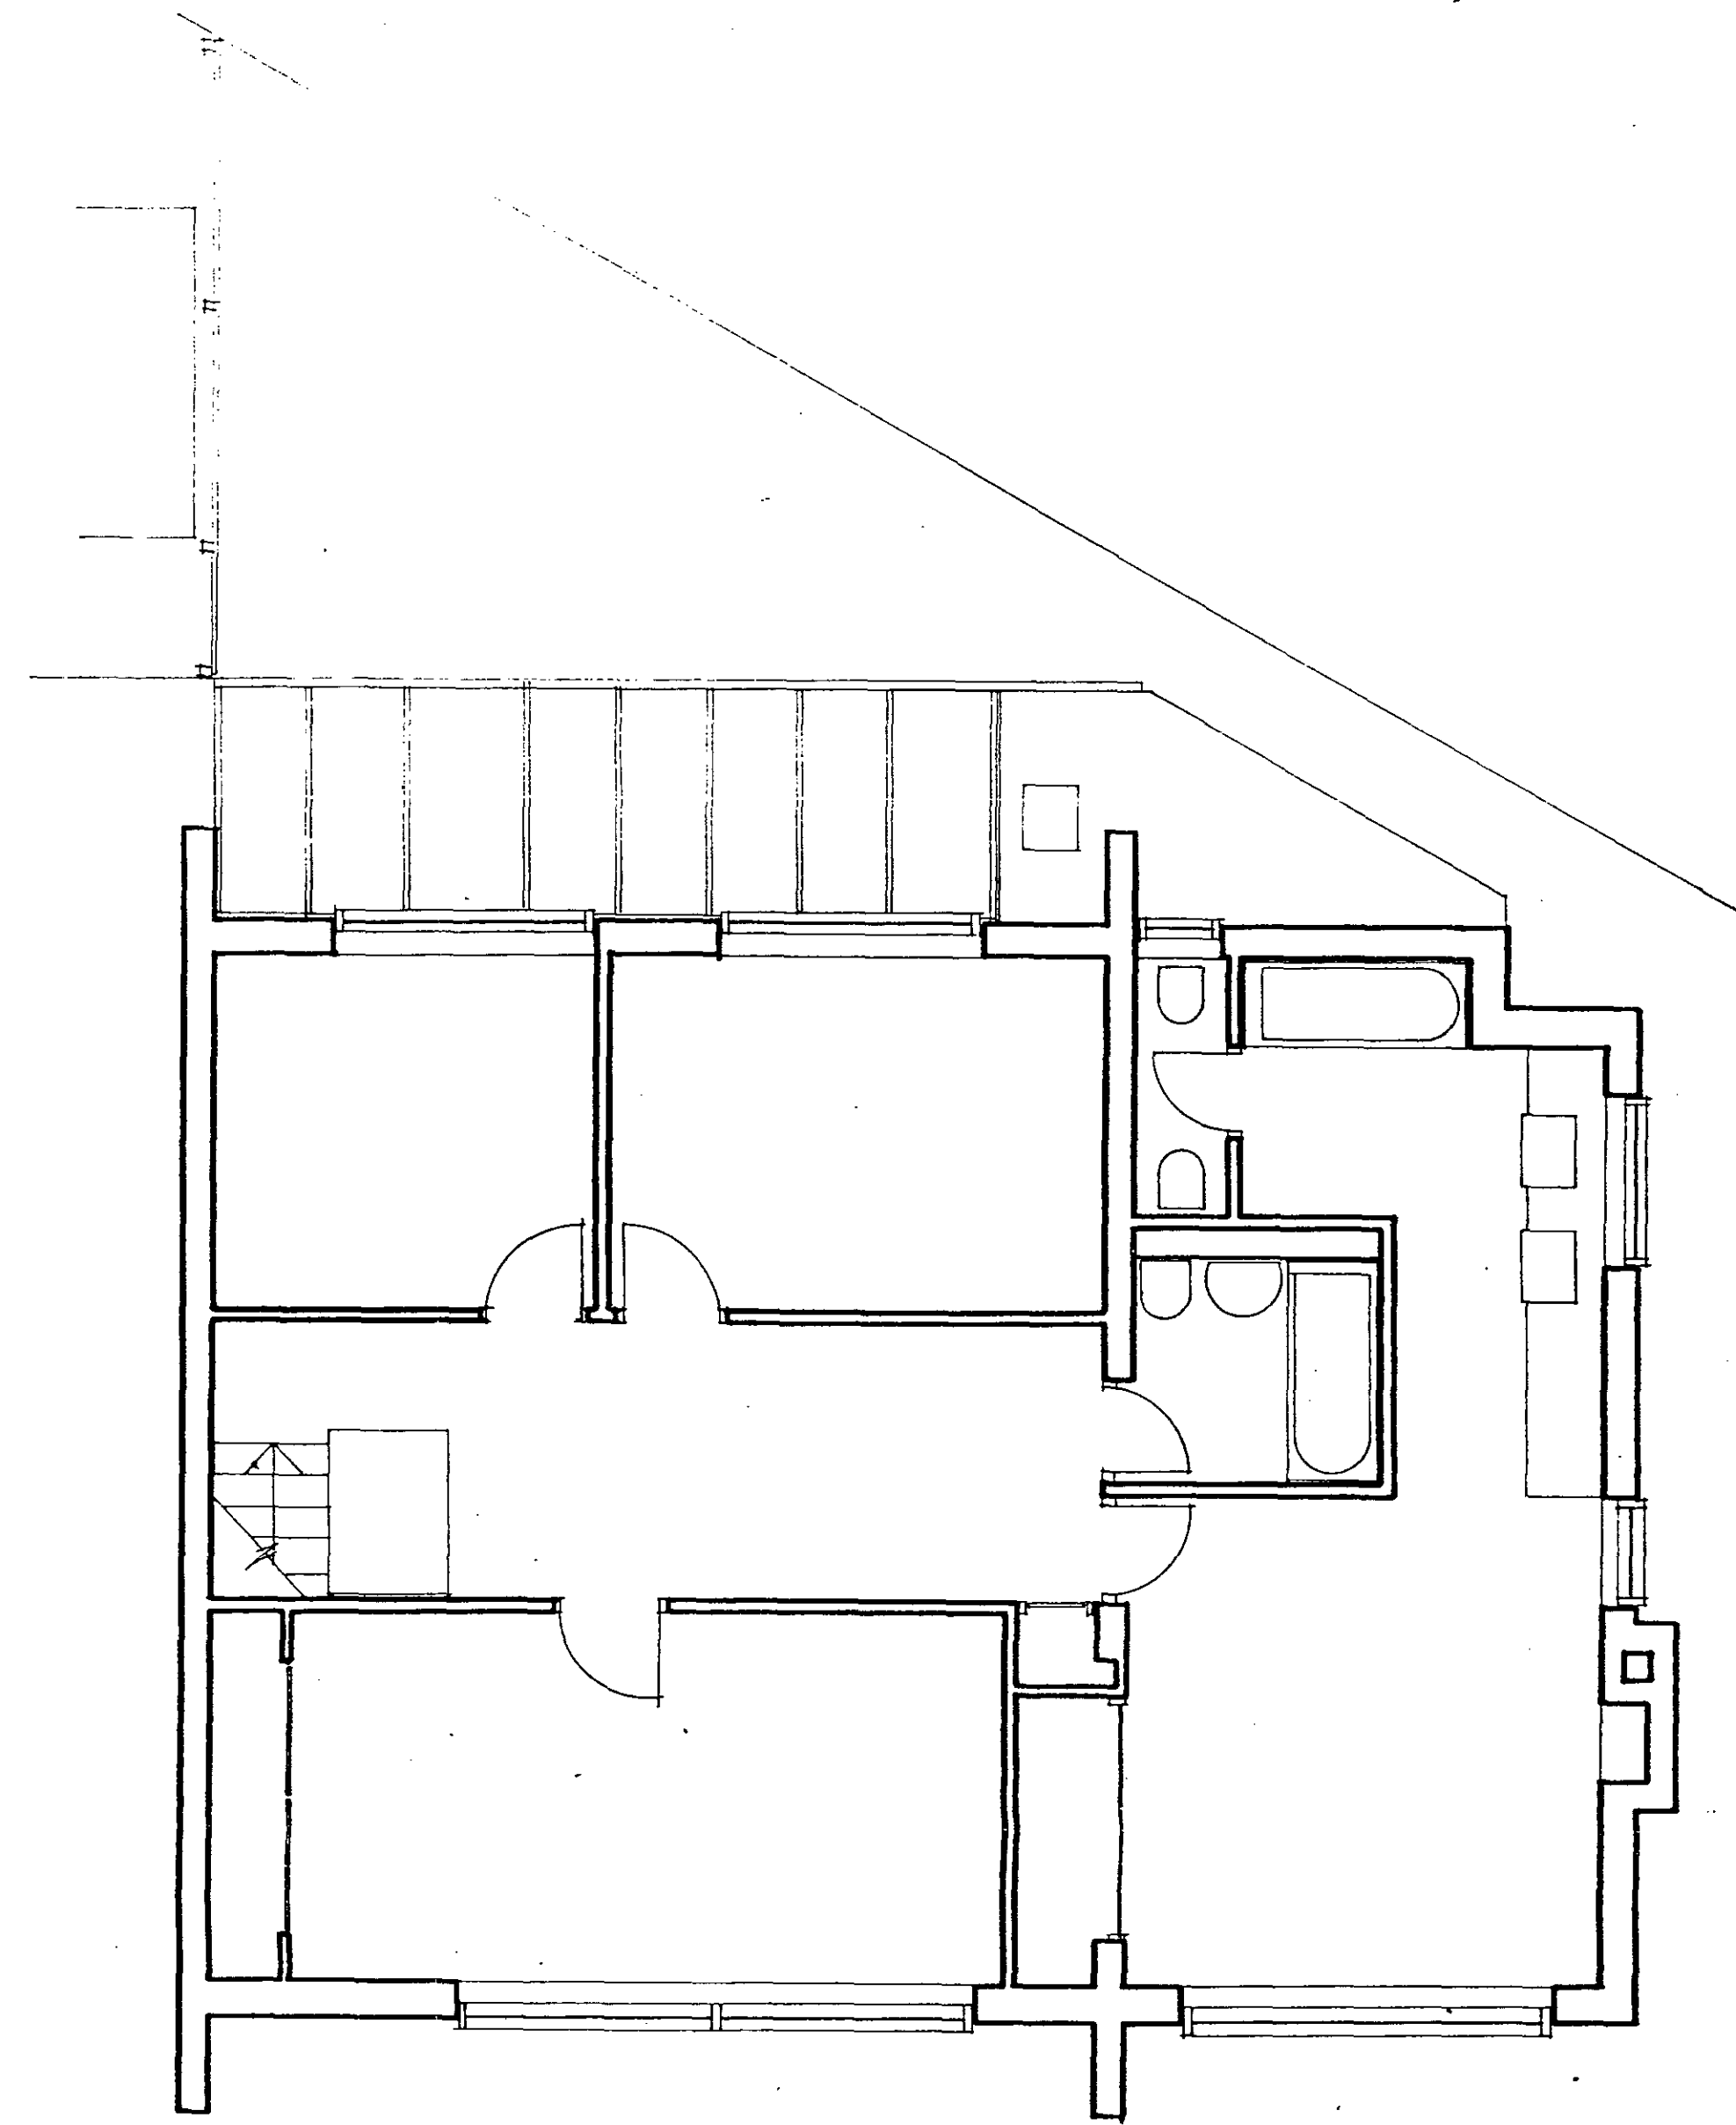


FIRST FLOOR

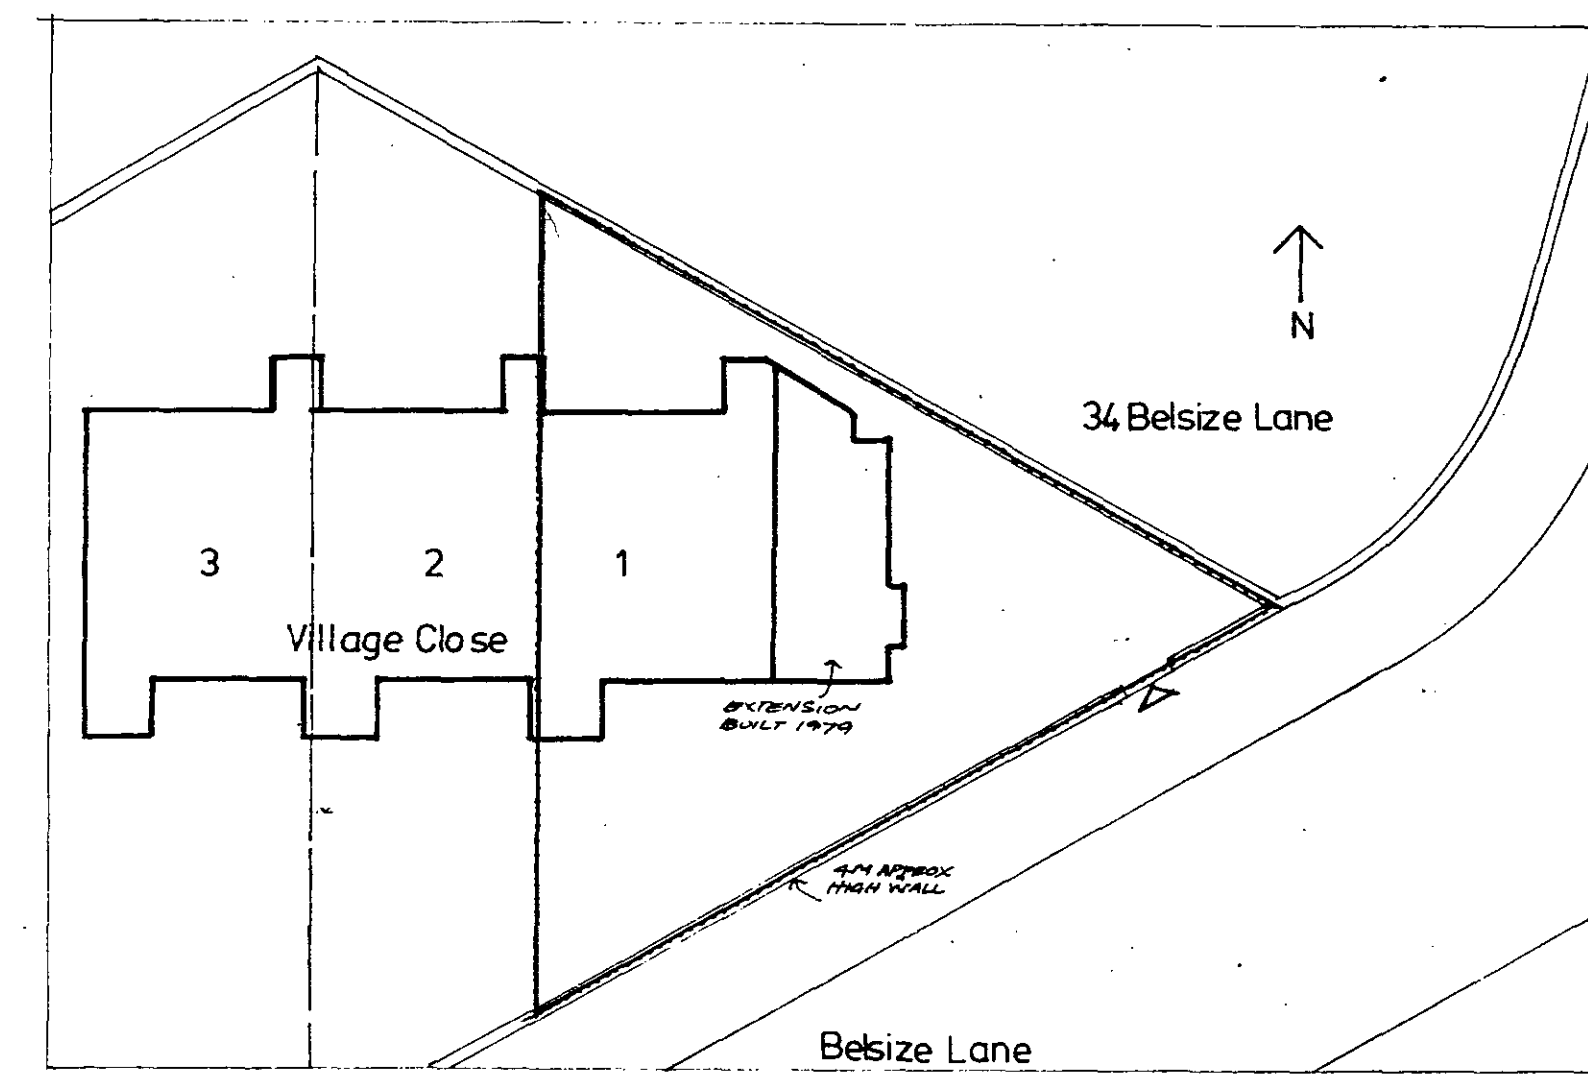

SITE PLAN n.t.s.

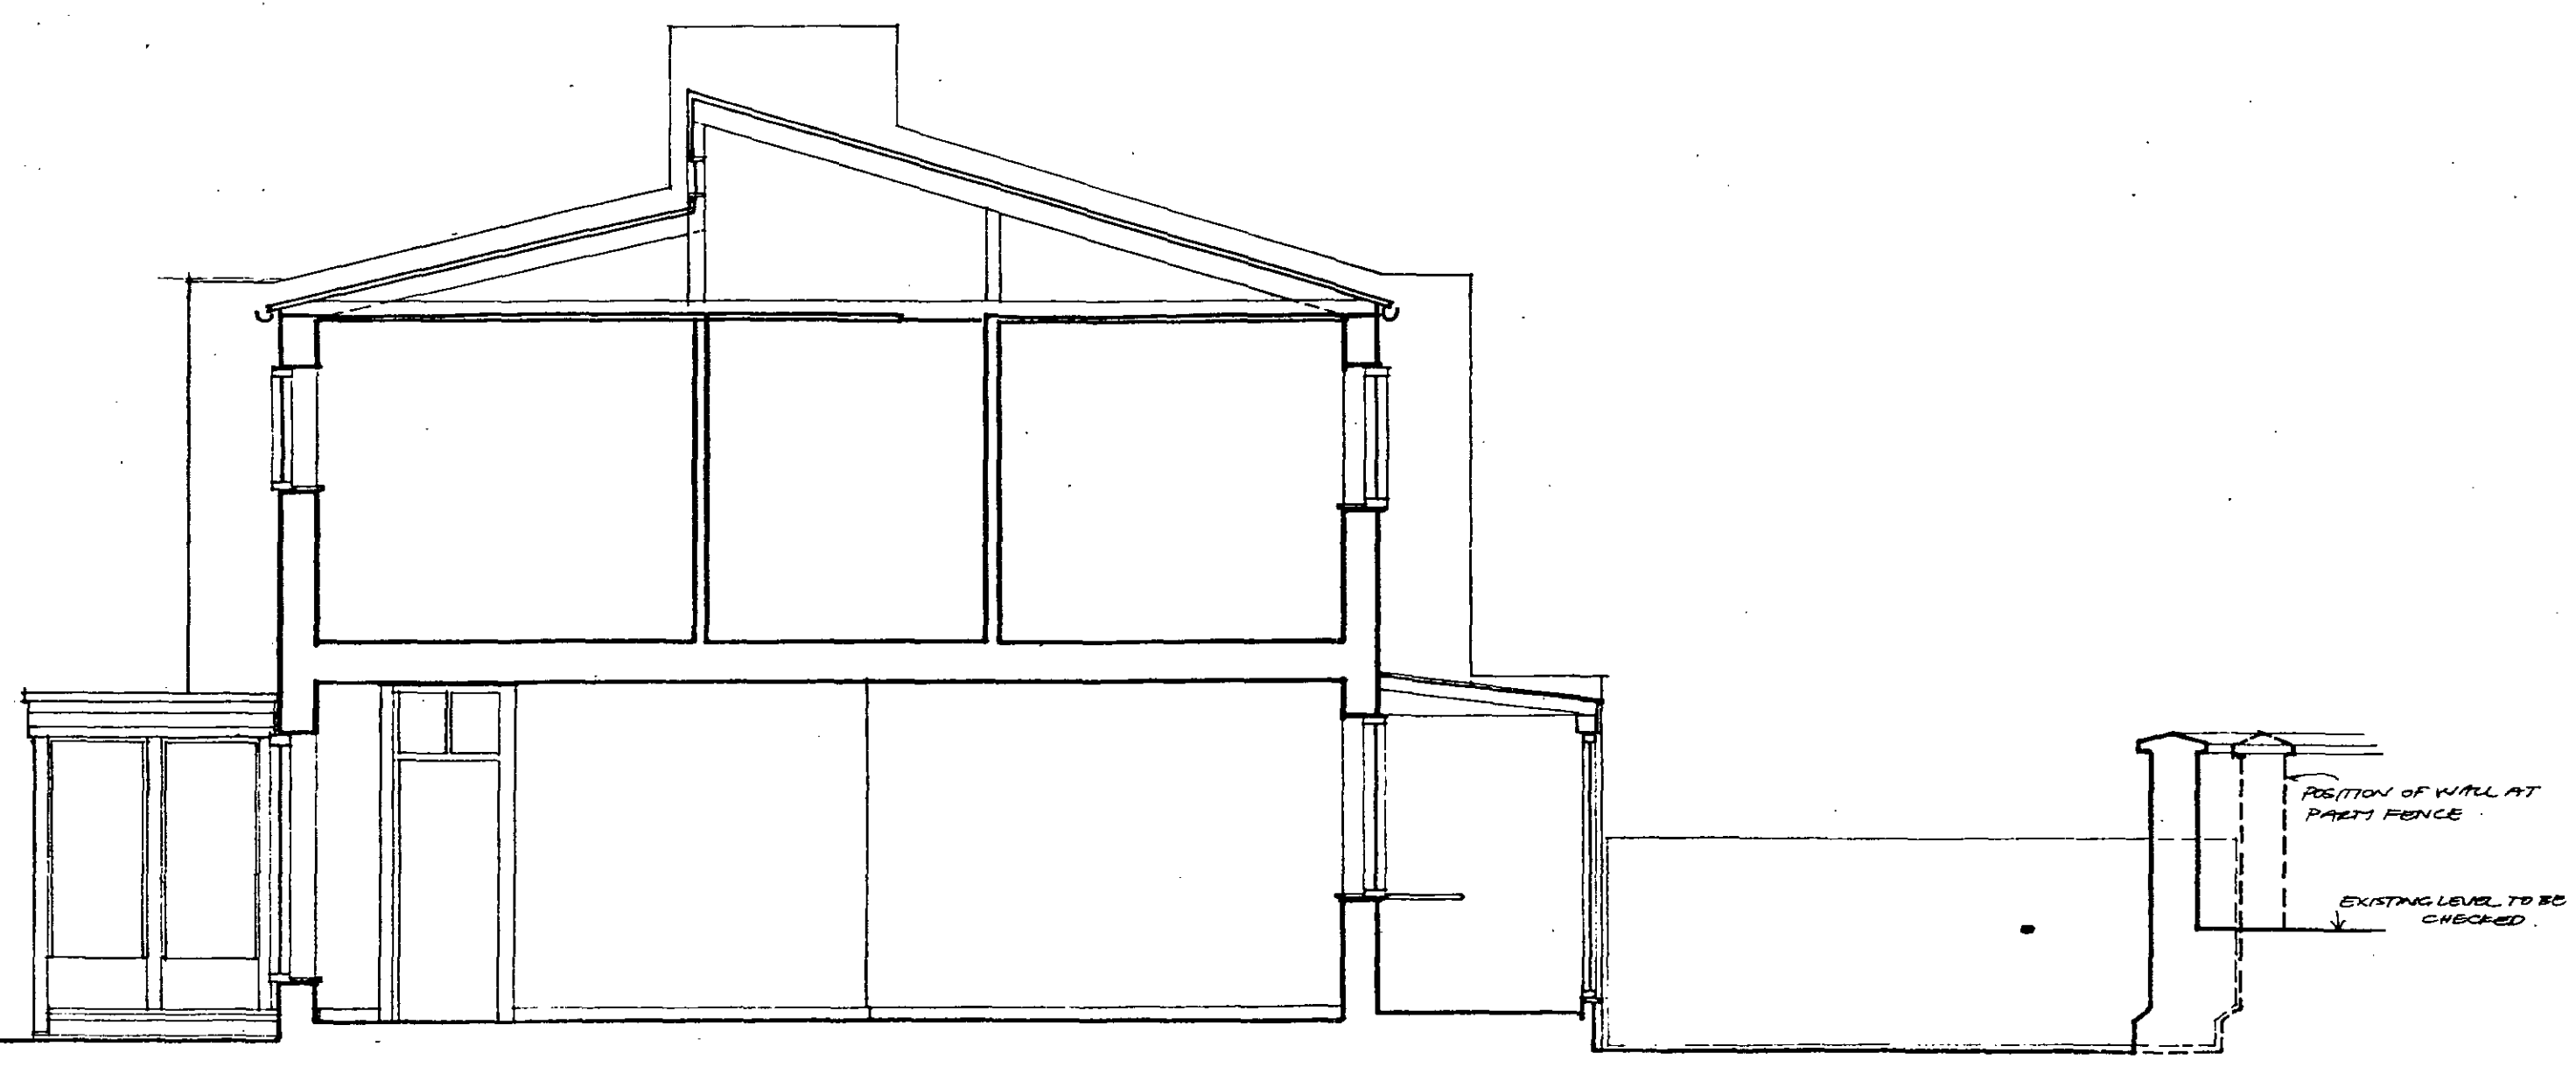


SECTION 1-1

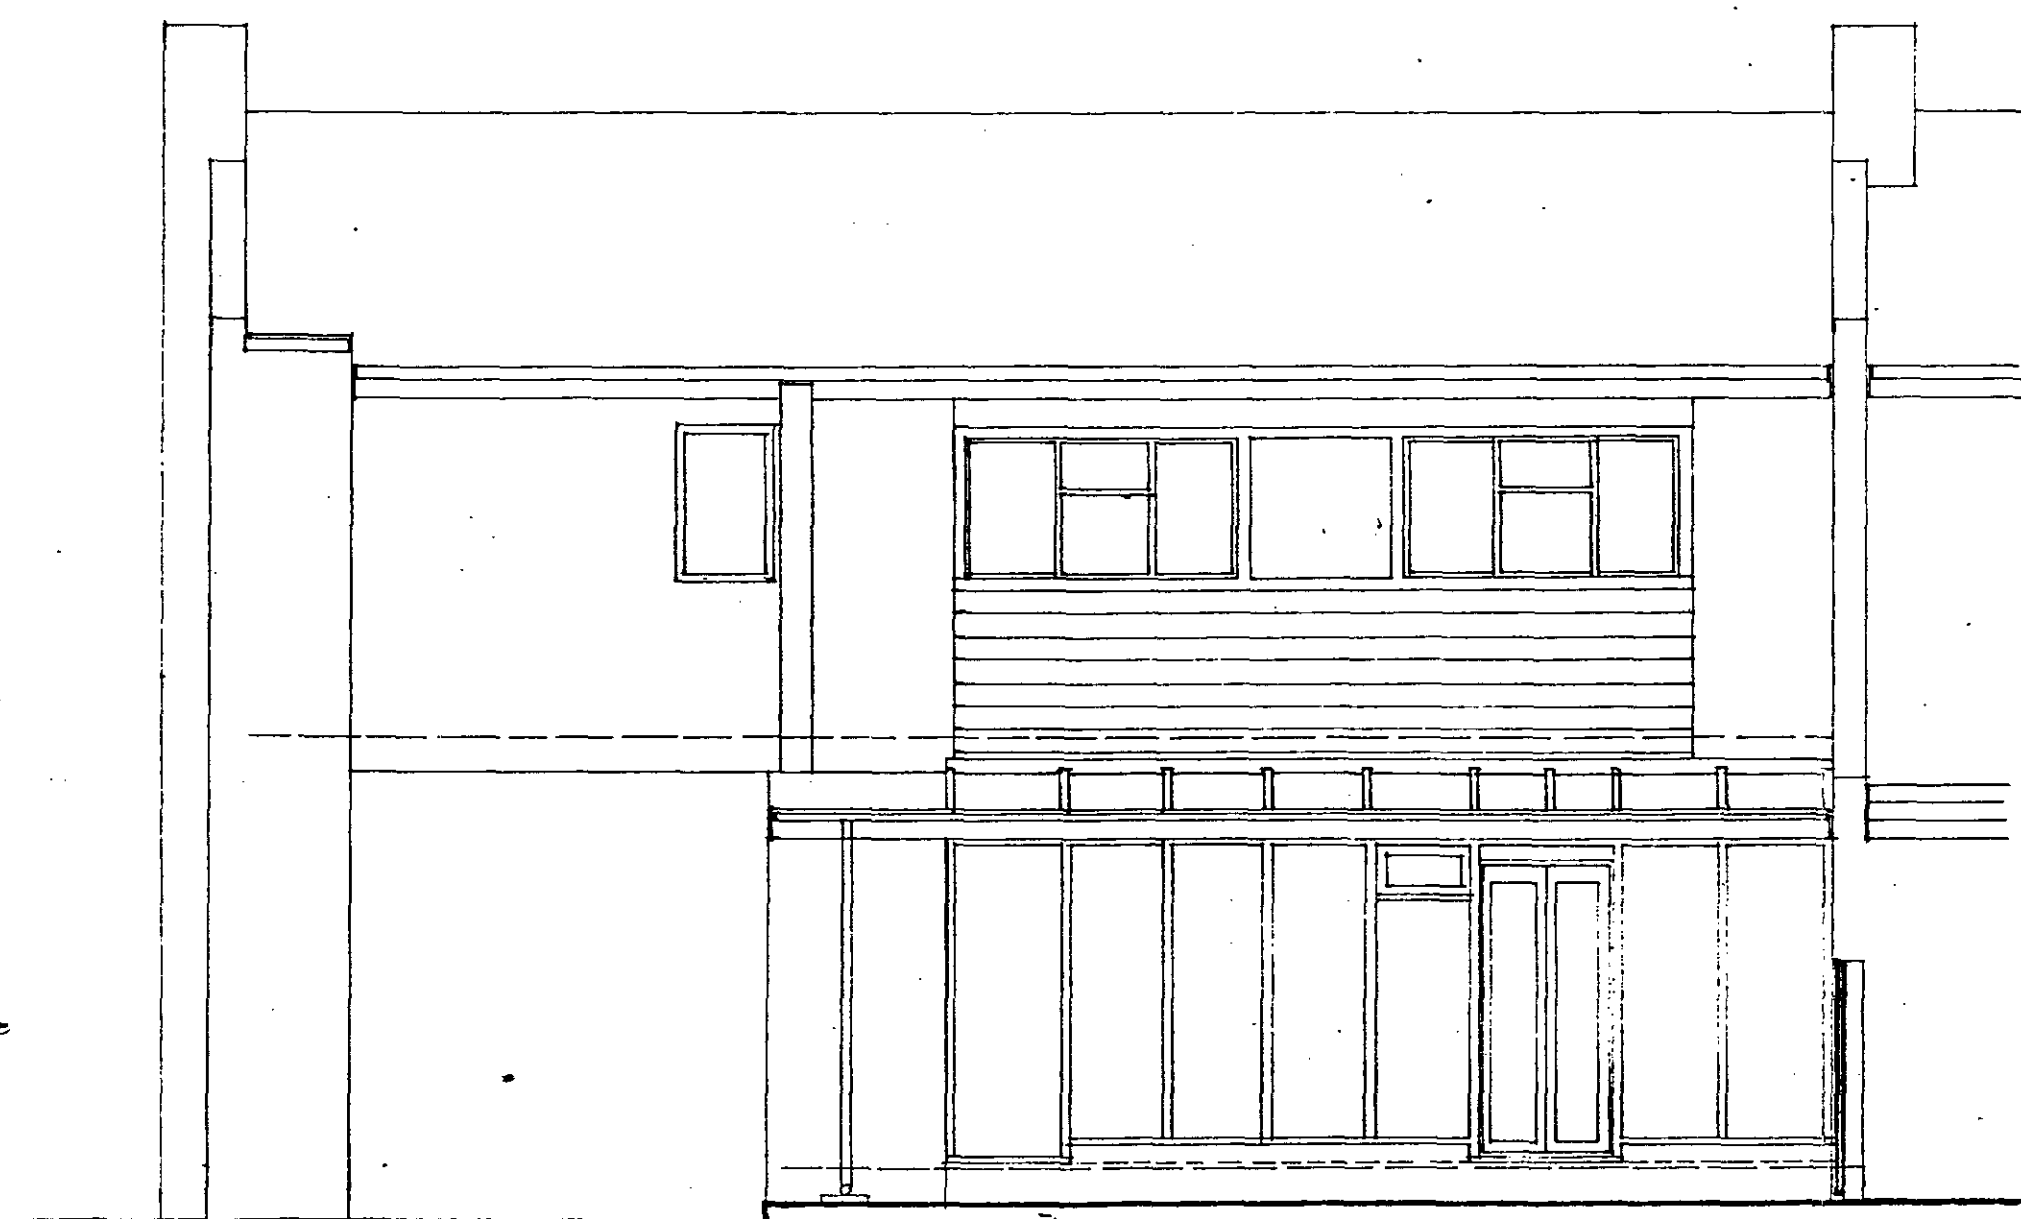


REAR ELEVATION

P0707017
 Planning Application dwg


REV A B	DATE 1.89 1.89	SITE PLAN ADDED PLANNING APPLICATION
DAN USISKIN Dip Arch MSC RIBA Architect 28 NEALST WC2H 9PS tel: 836 5387		
JUL	1 VILLAGE CLOSE BELSIZE LANE NW 3	
DRAWING	EXISTING LAYOUT	
Scale	1:50	
Date	1:89	
DWG. No	404/1 Rev B	

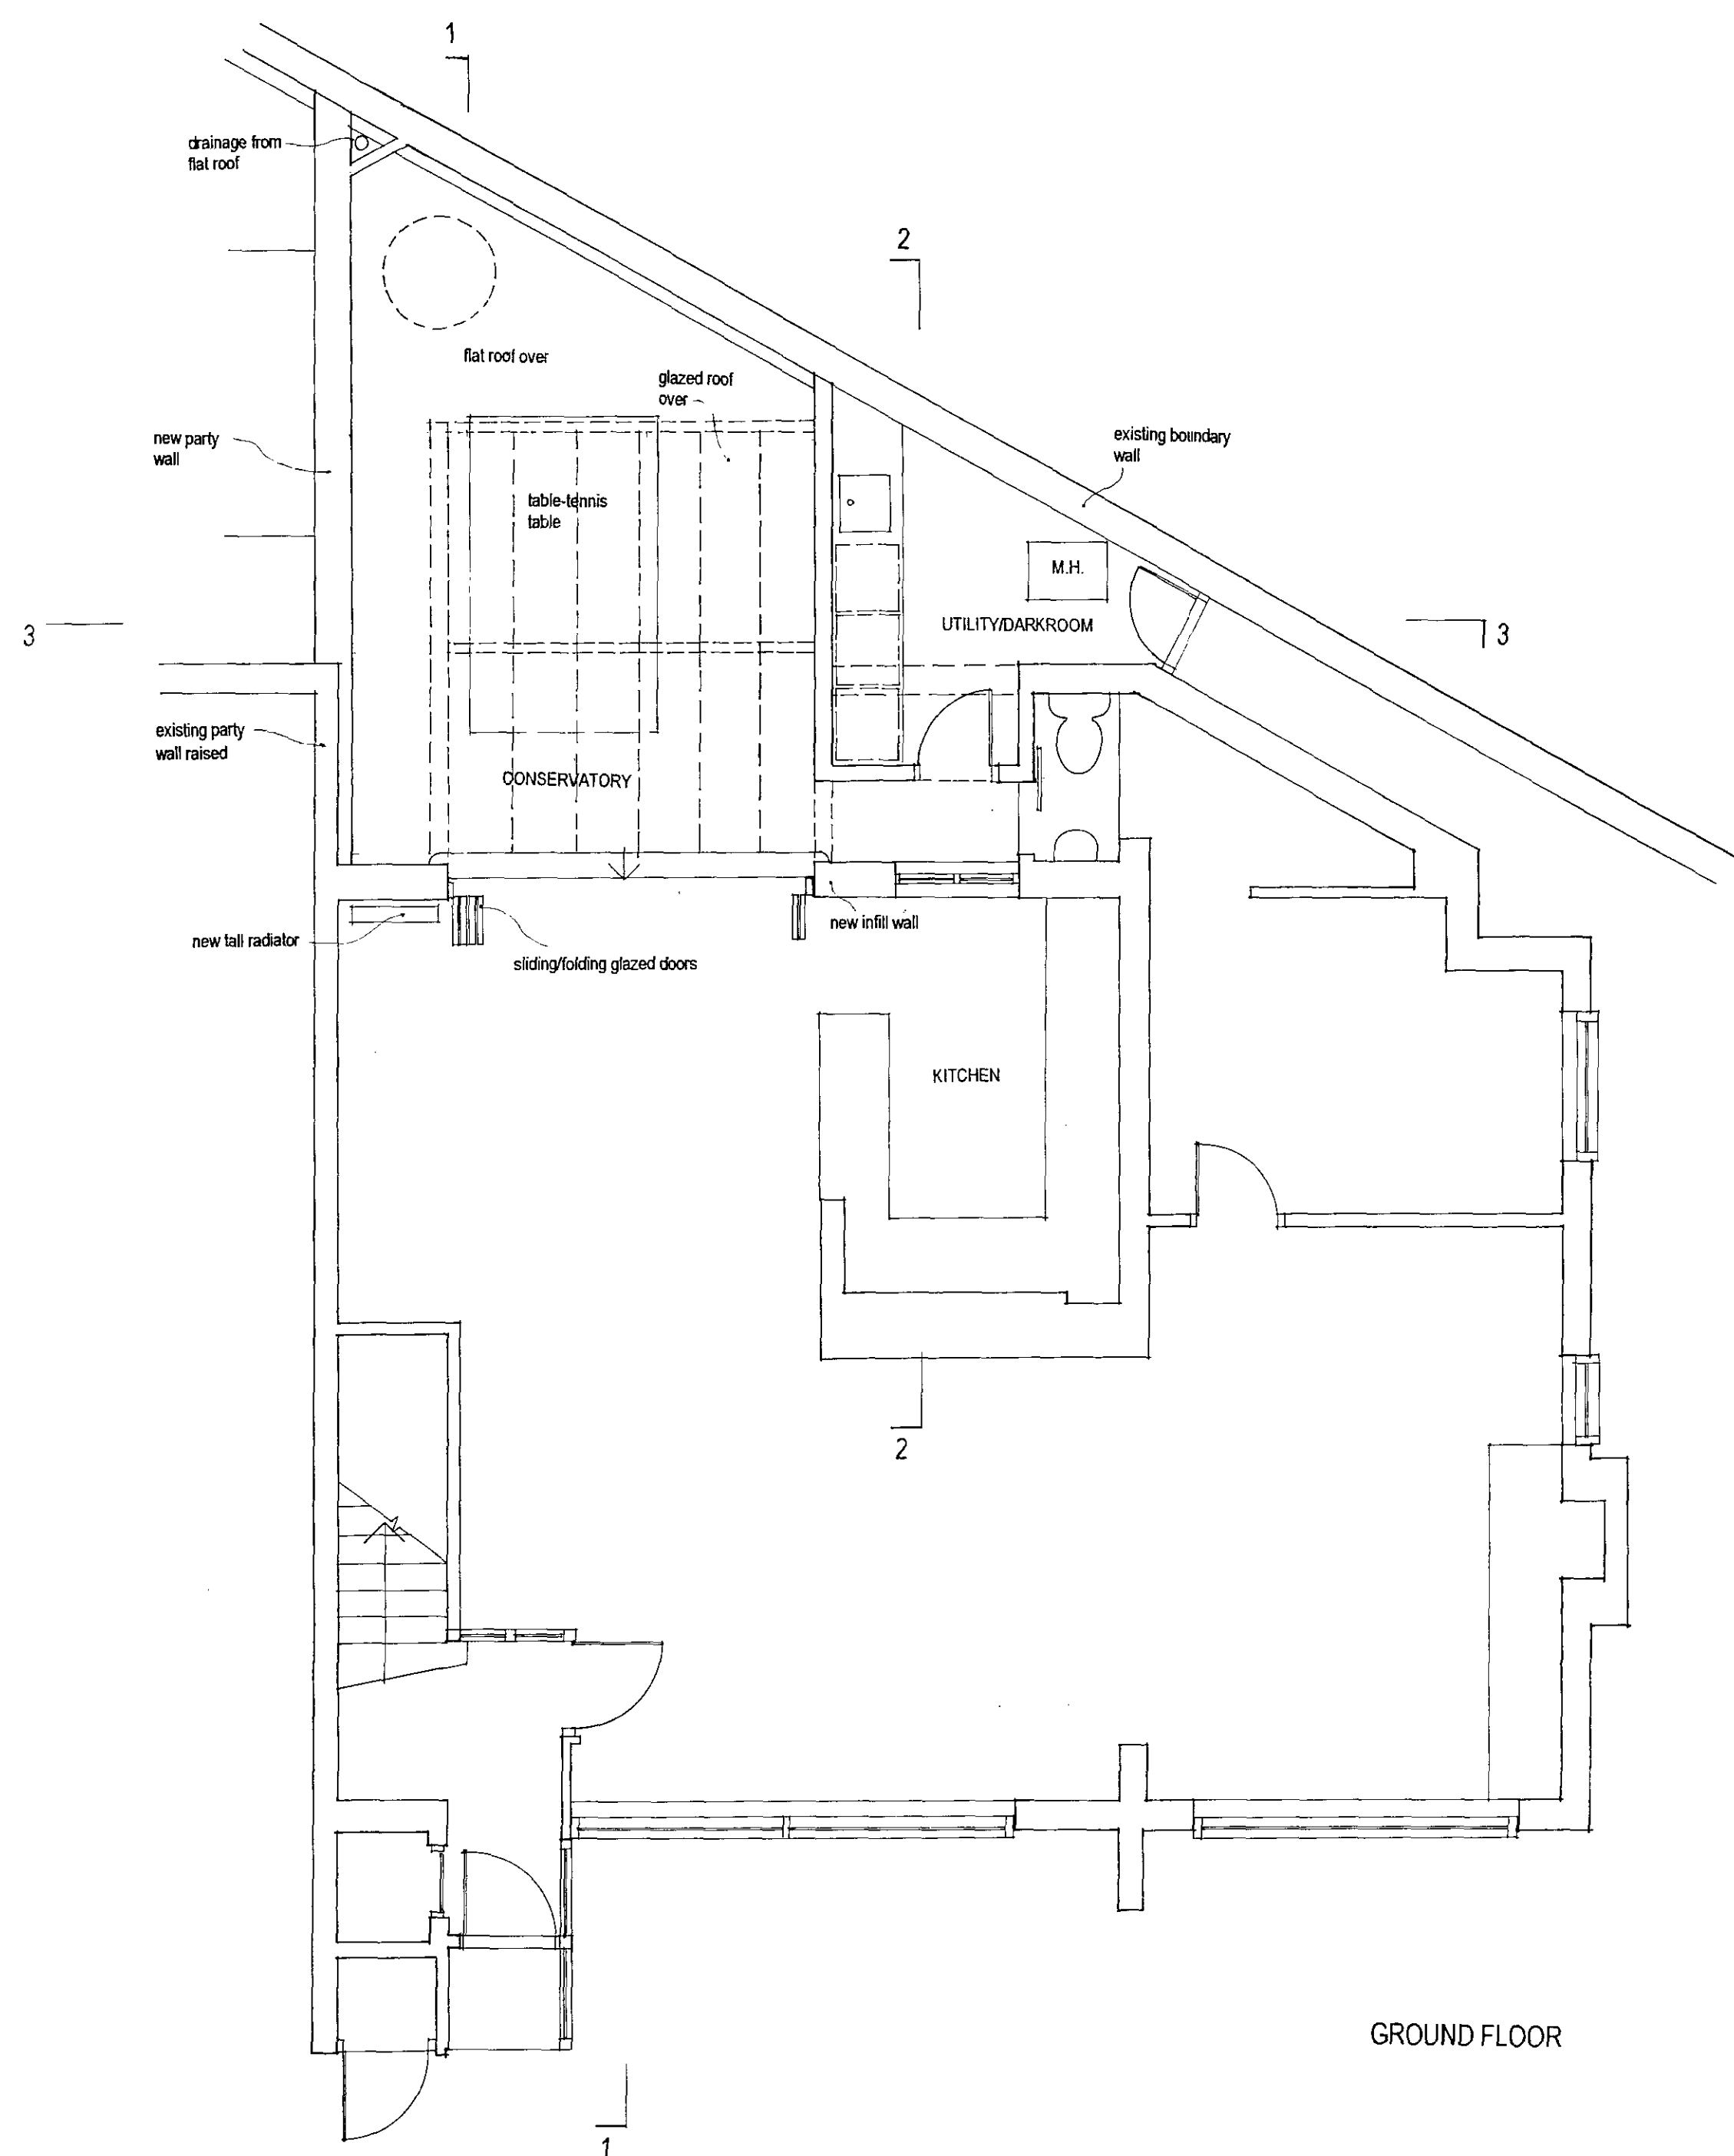

GROUND FLOOR

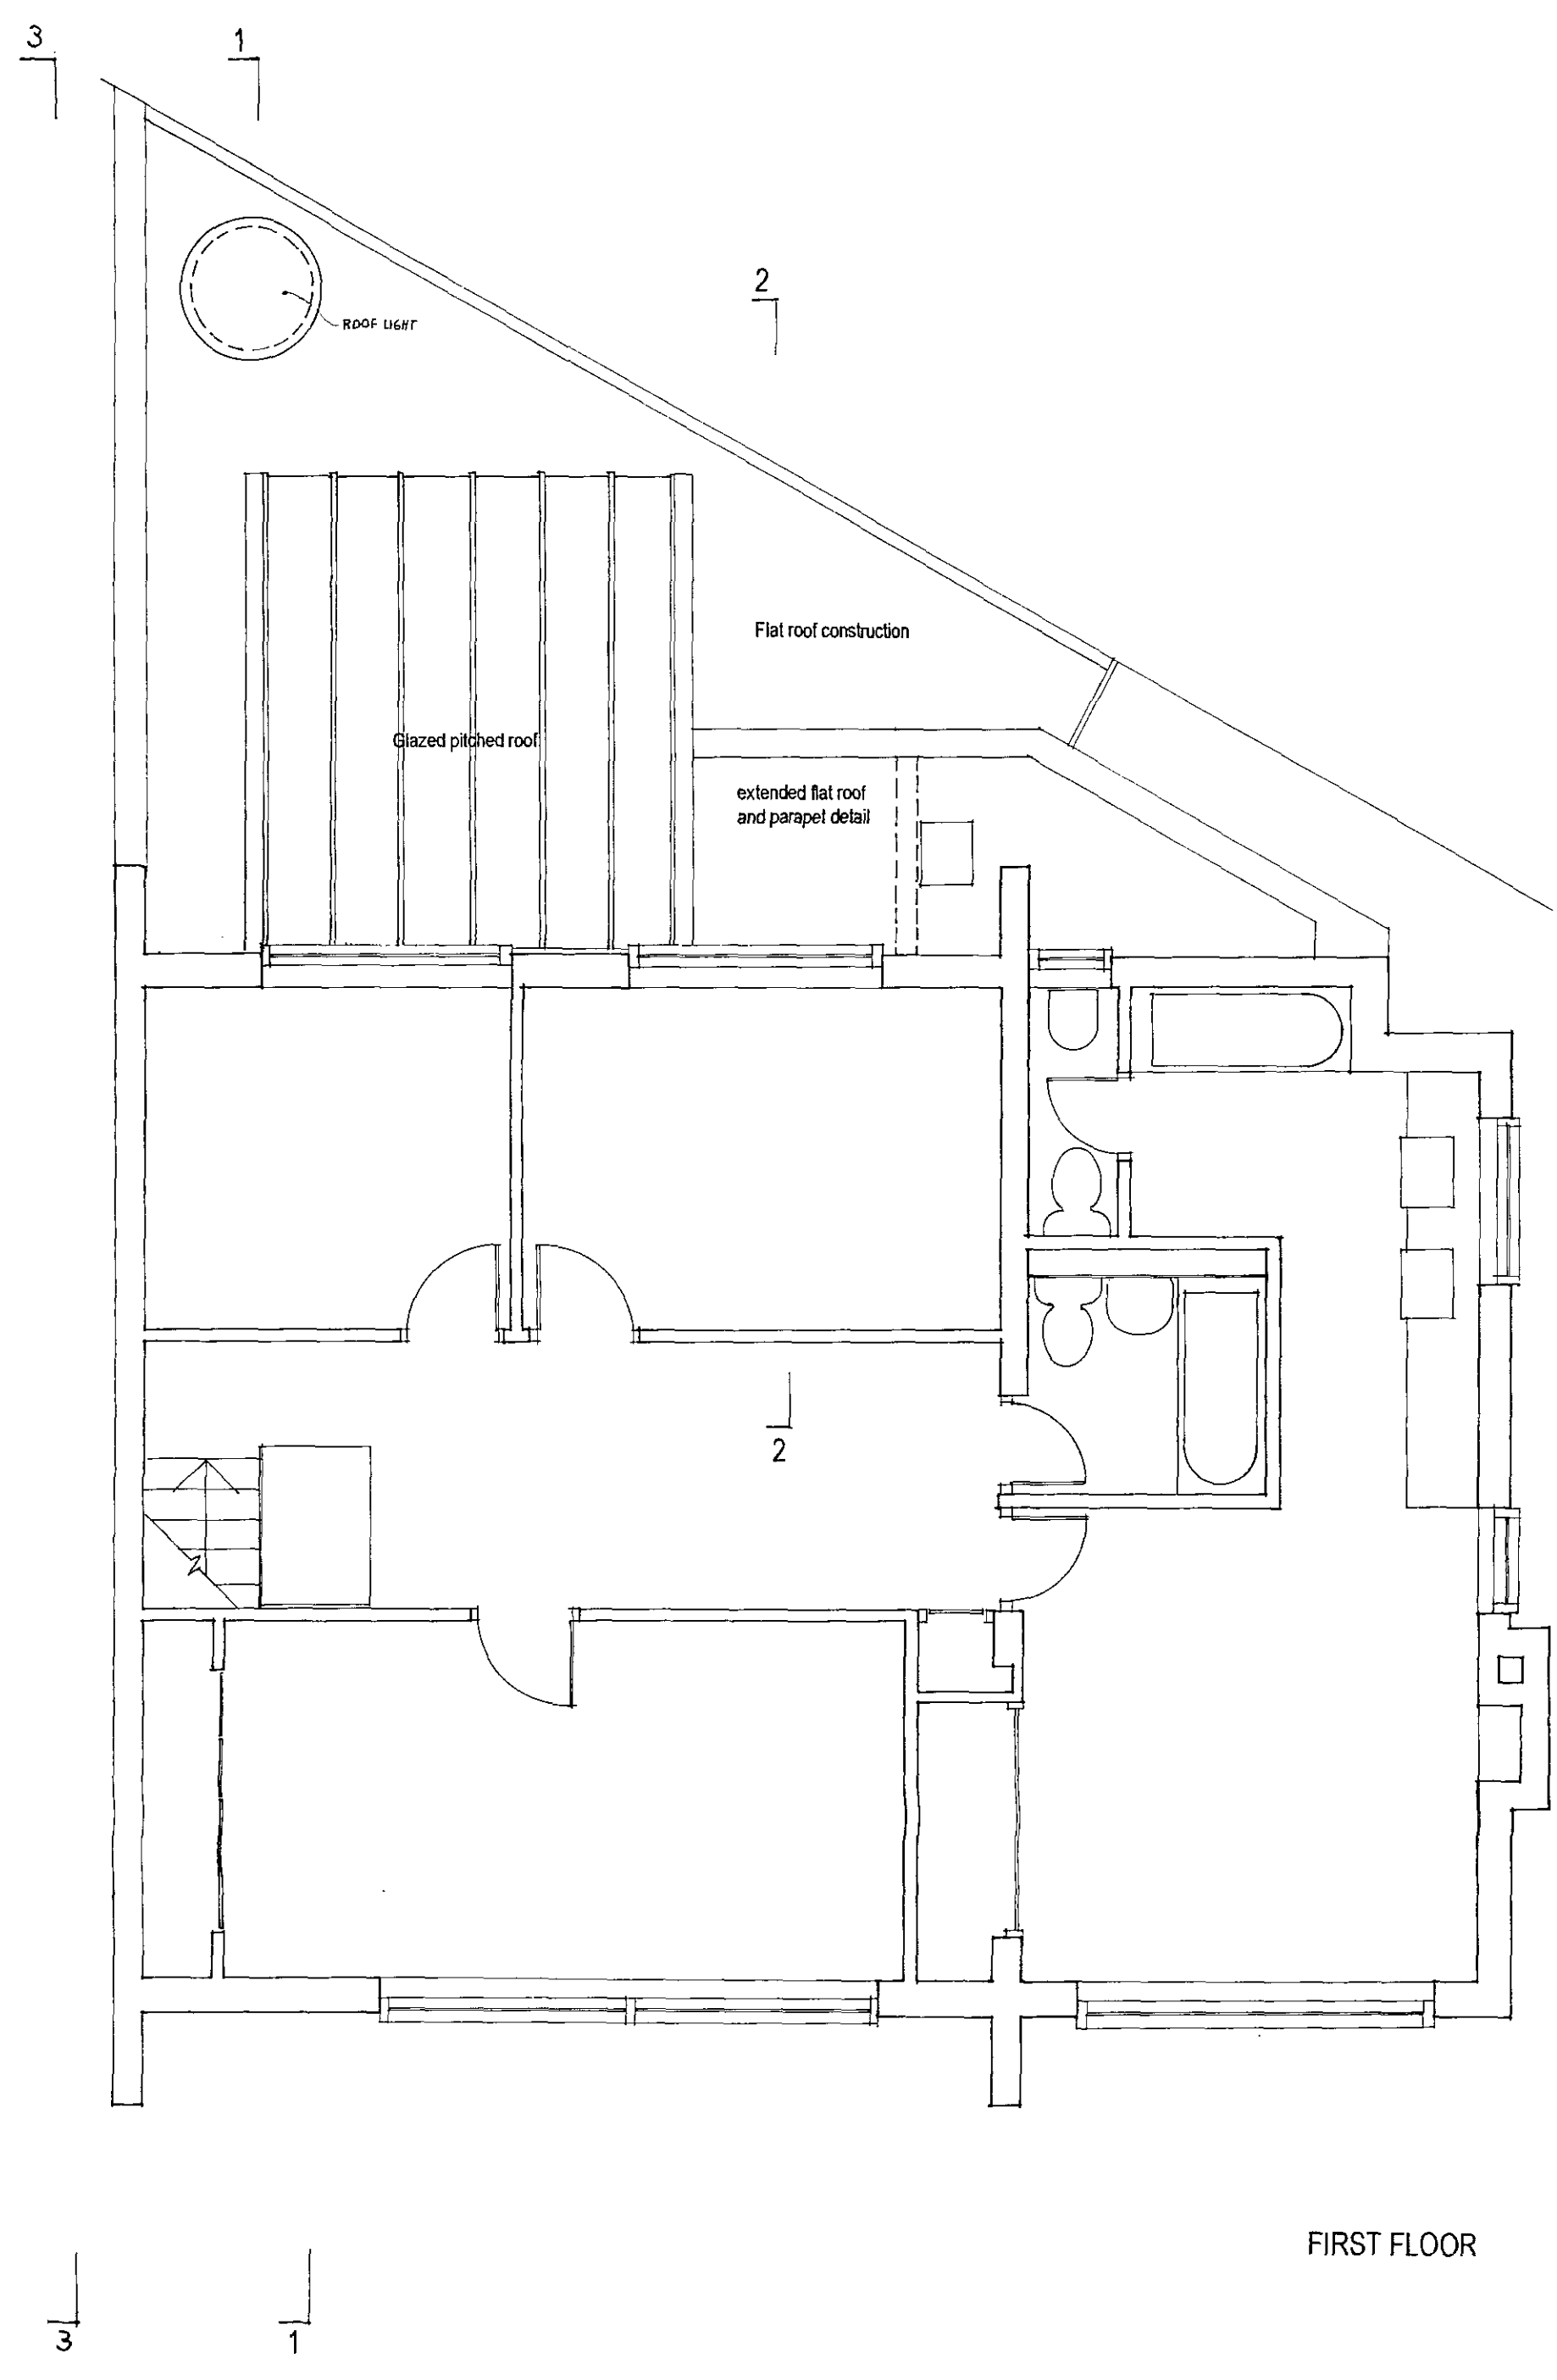


FIRST FLOOR

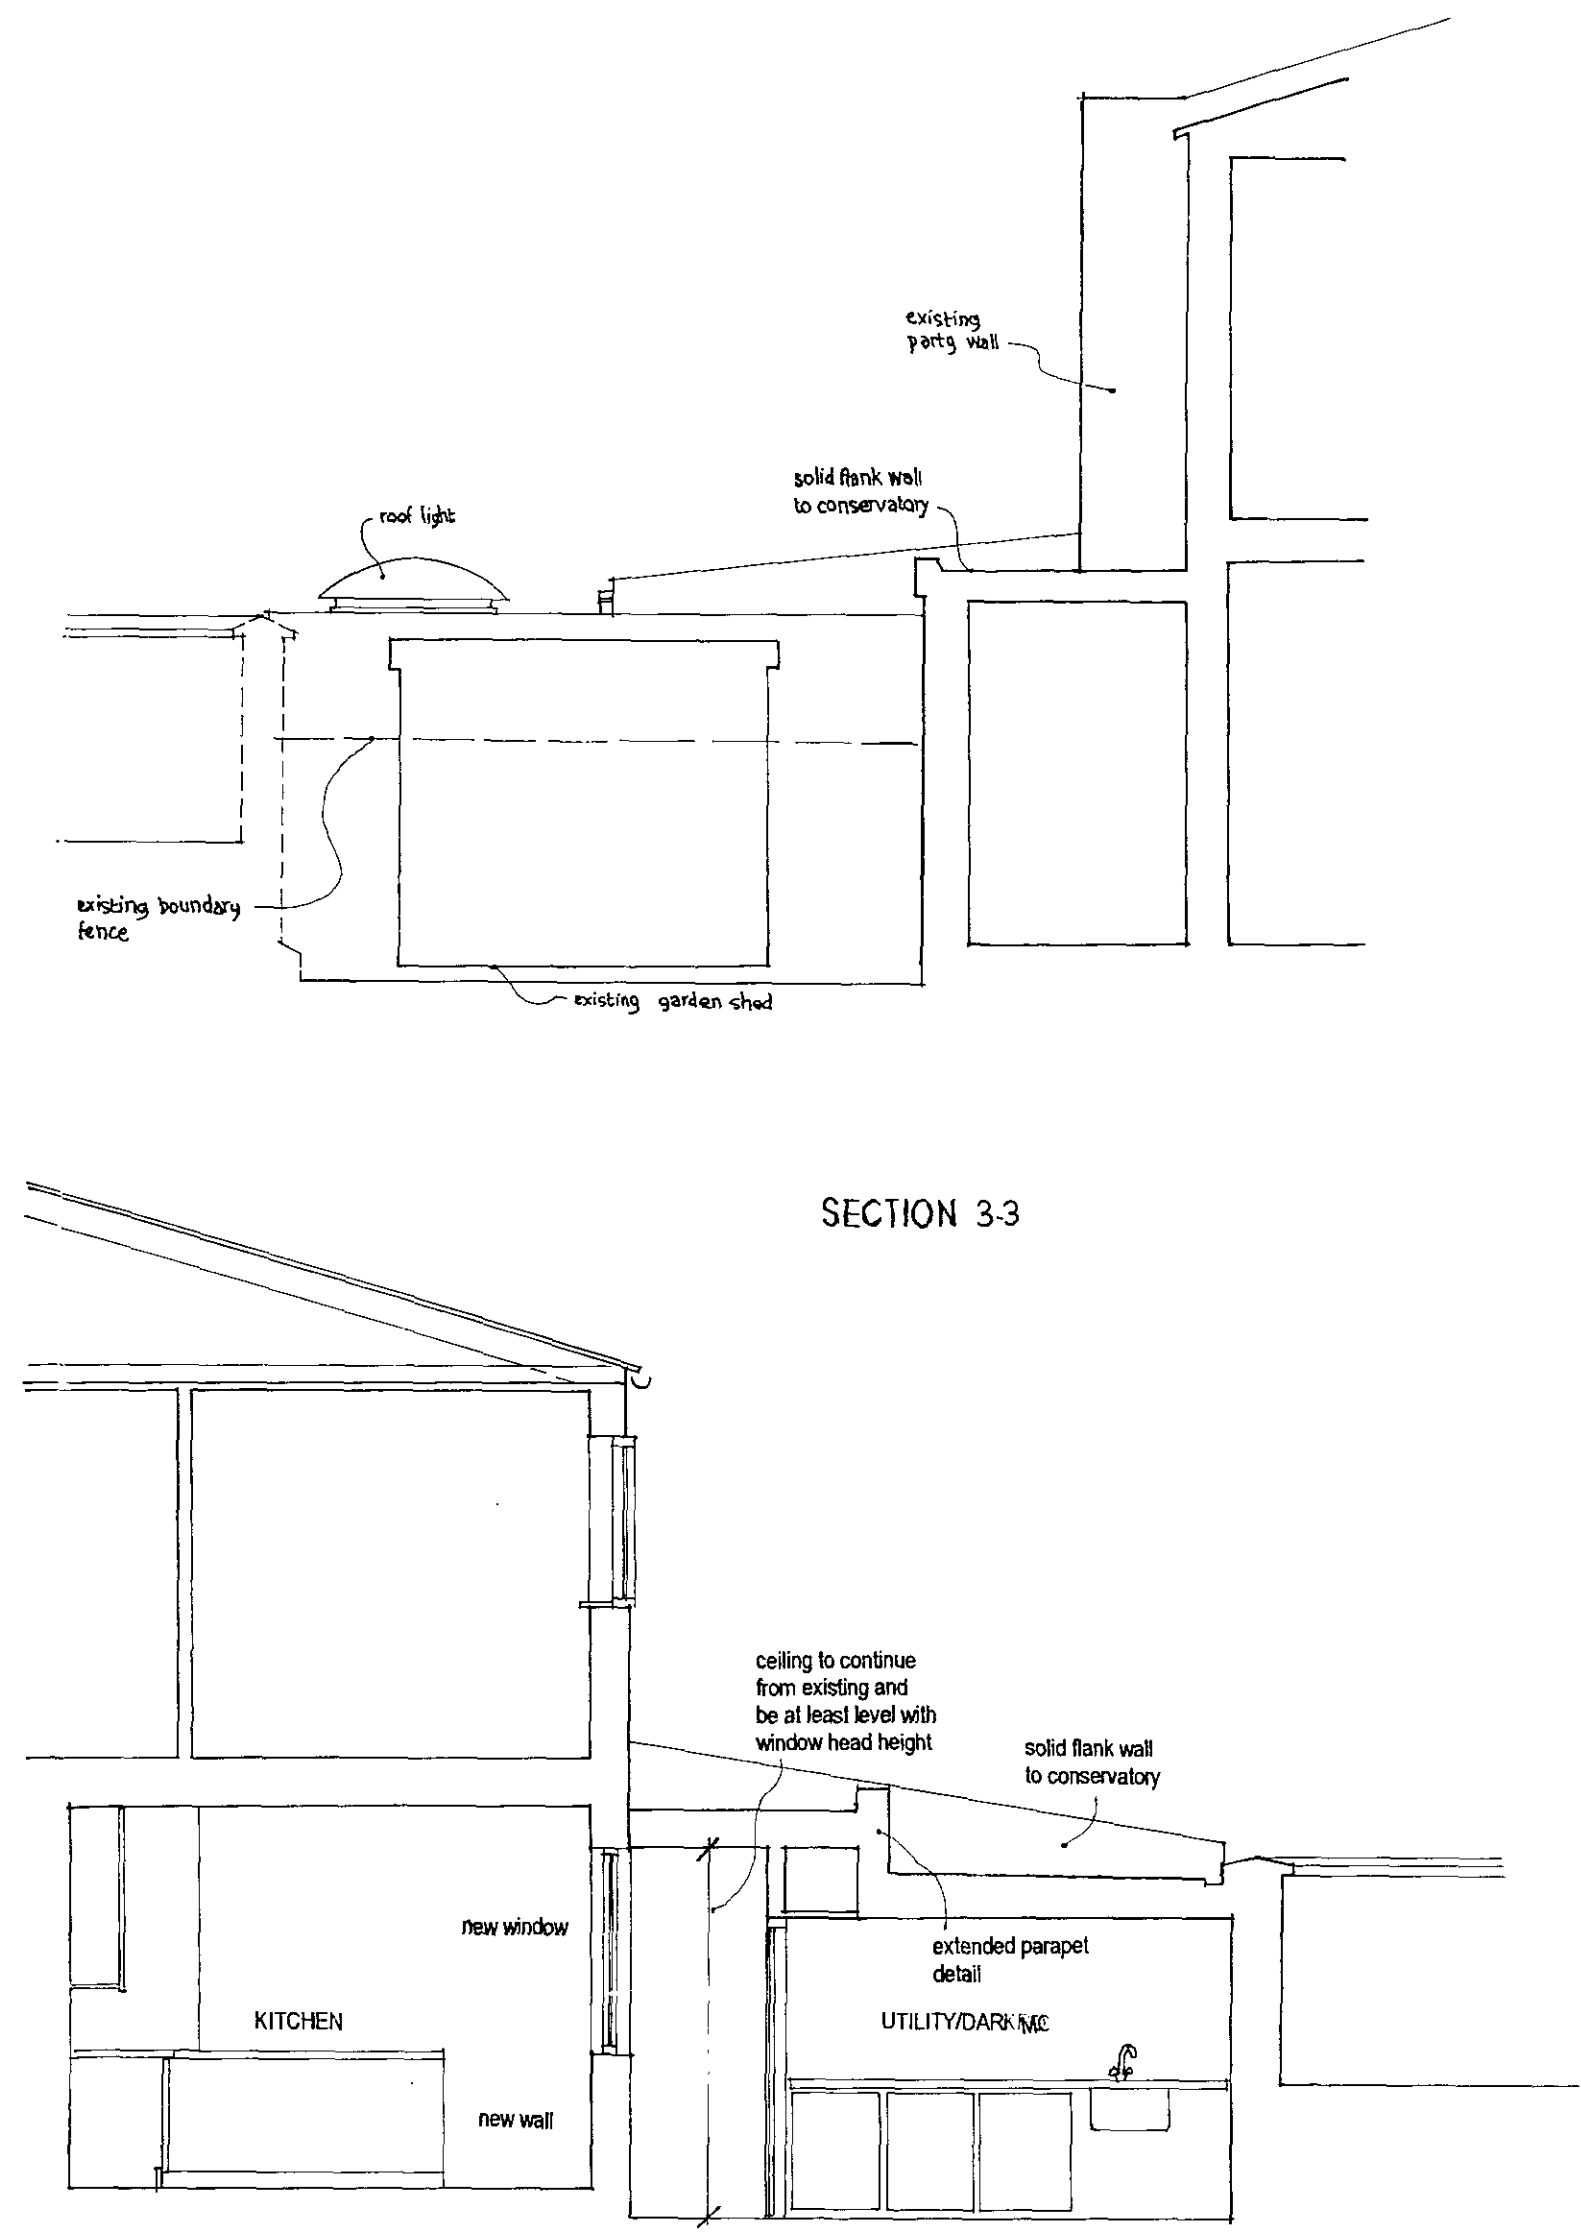

SECTION 3-3

SECTION 2-2

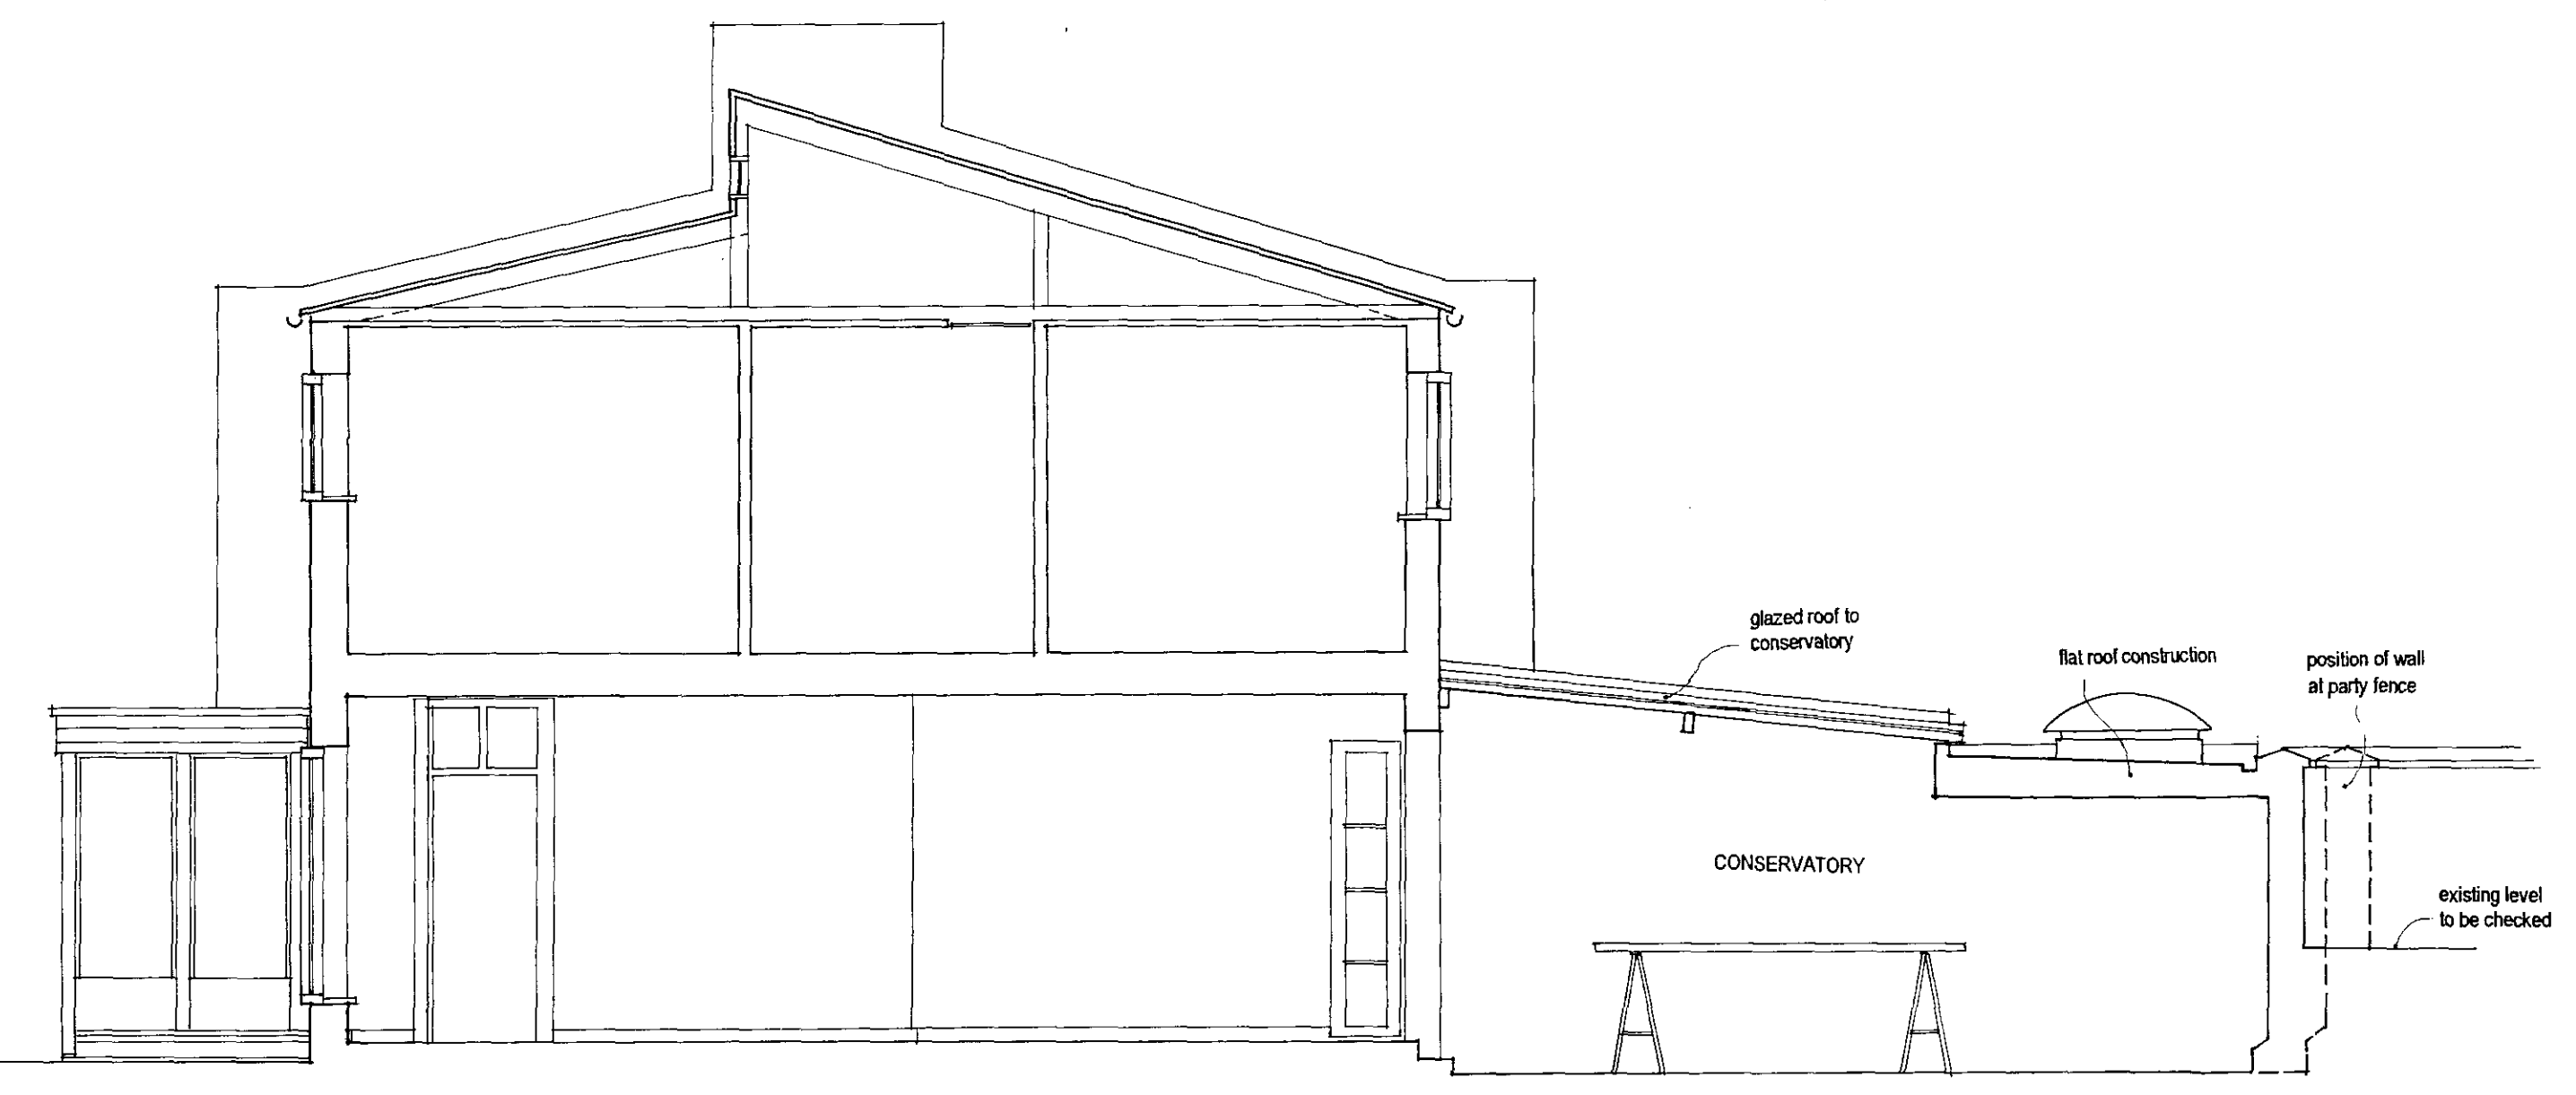

SECTION 1-1



SECTION 3-3

20 JUN 1998
 PLANNING
 COUNCIL

P9703017R2

REV D 26.05.98 SECTION 3-3 ADDED.

JOB	1 VILLAGE CLOSE BELSIZE LANE NW3
DRAWING	PROPOSED LAYOUT
SCALE	1:50
DATE	APRIL 1998
DWG. NO.	403/4 REV. X D