


This drawing is the property of Architon LLP and must not be divulged to anyone, copied or reproduced, or used for marketing, advertising or promotional purposes without the express written permission of Architon LLP.


All dimensions are to be checked on site and not scaled from this drawing. Contractors must verify all dimensions on site before setting out, commencing work or preparing shop drawings. Any discrepancies on this drawing with other contract documentation to be reported immediately for clarification.

Notes

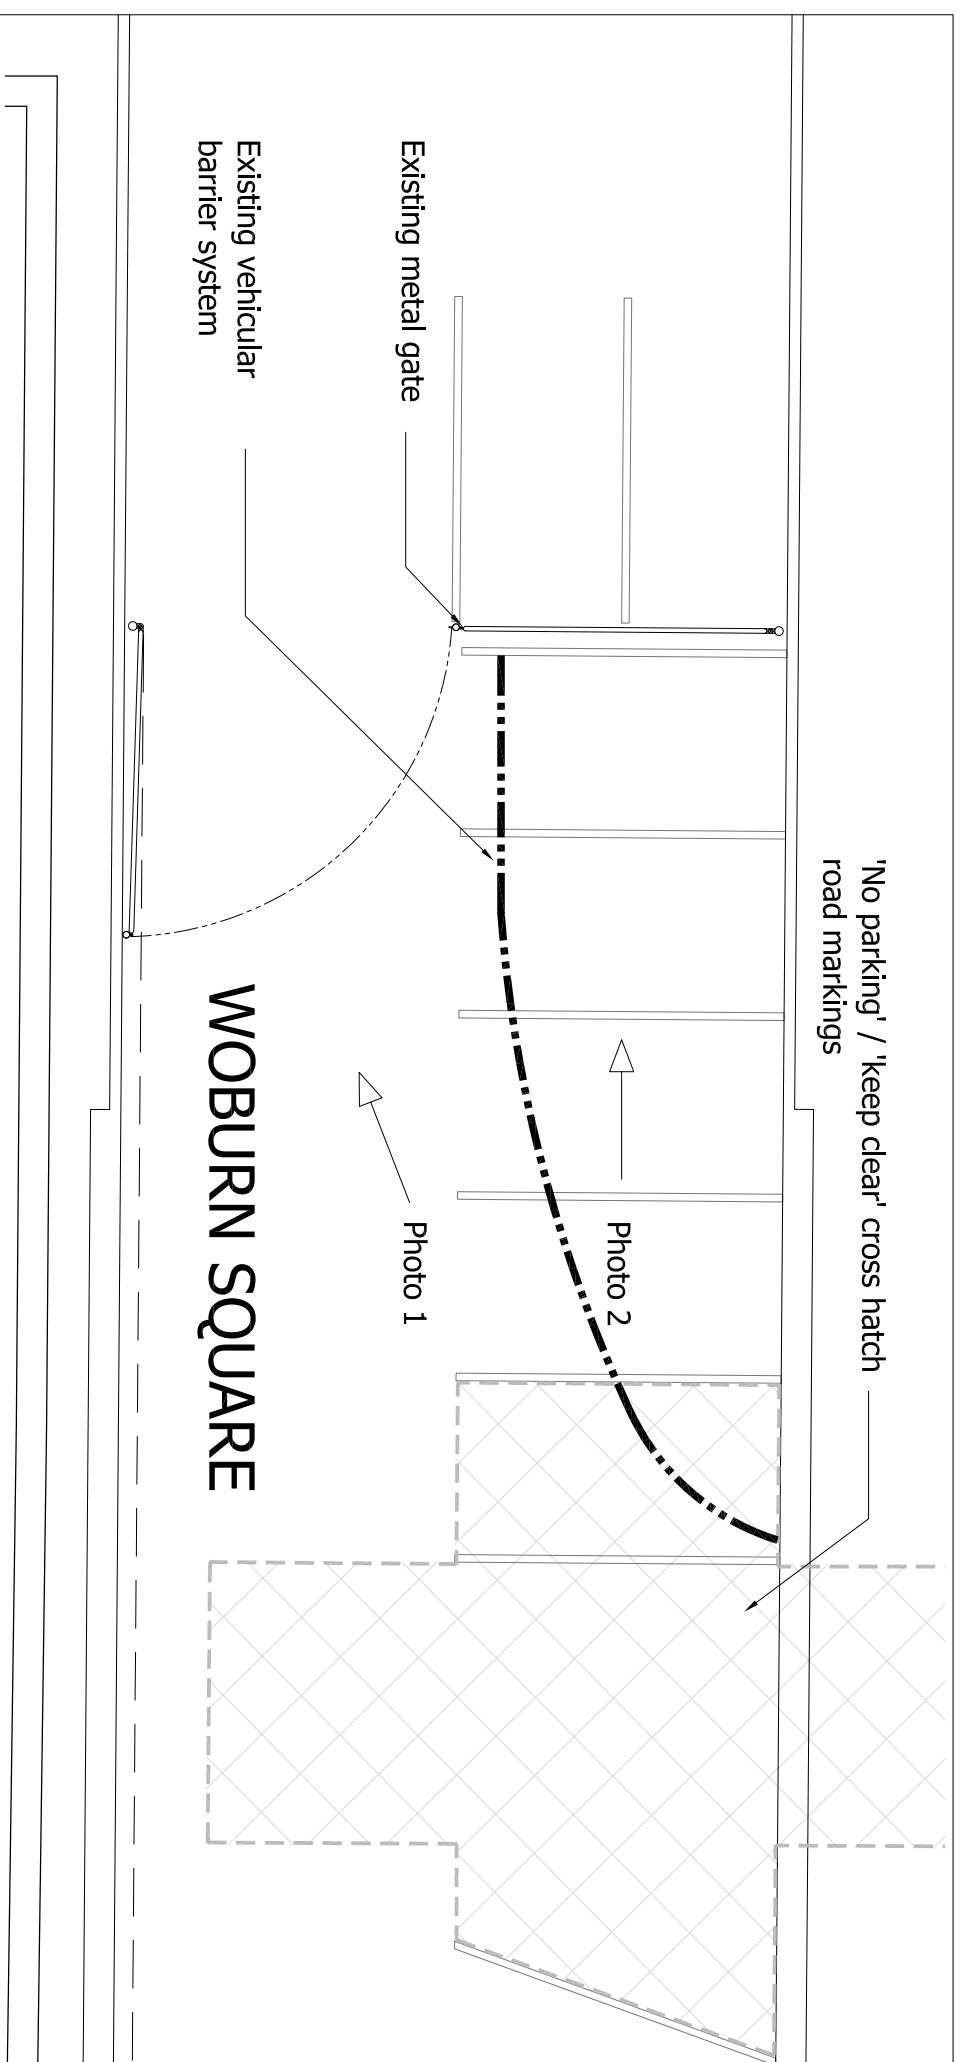

P1 Site Plan As Existing

1:50 @ A1

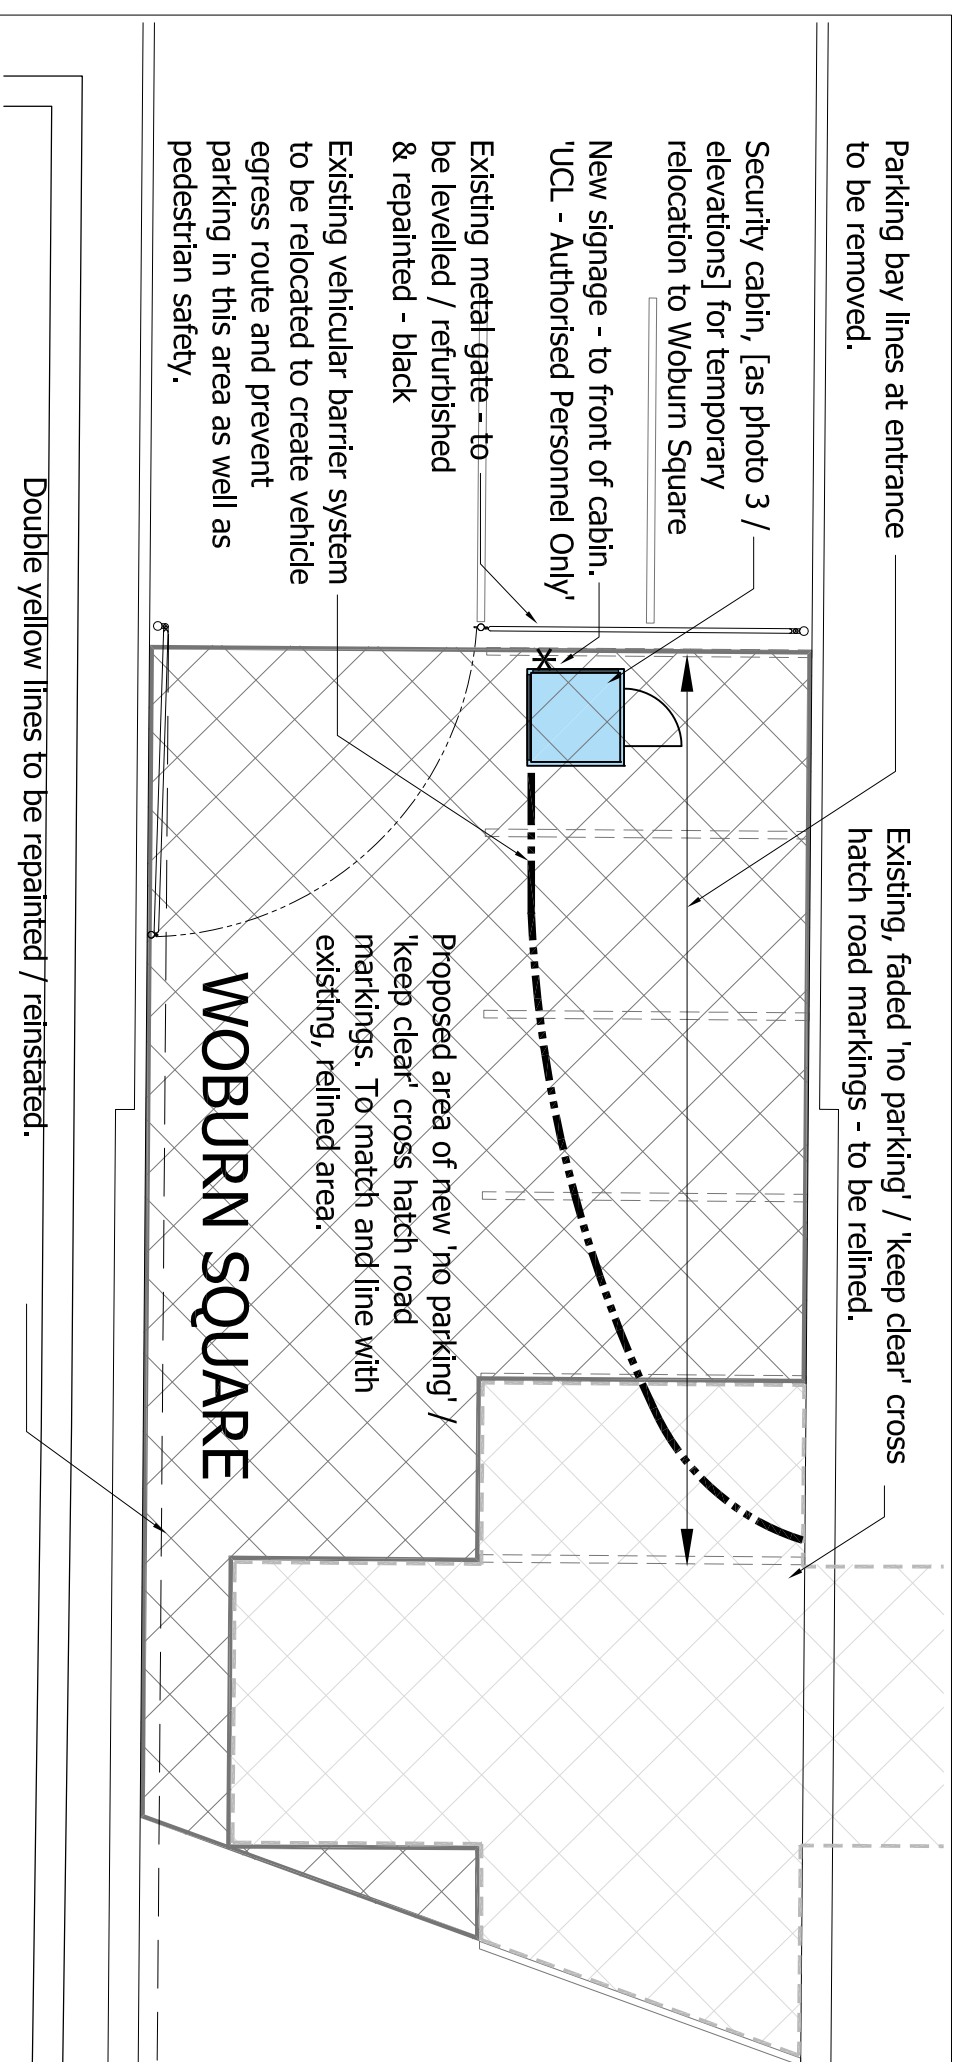

P2 Site Plan As Proposed


1:50 @ A1



1 Photo - As Existing  
LHS Gate



2 Photo - As Existing  
RHS Gate

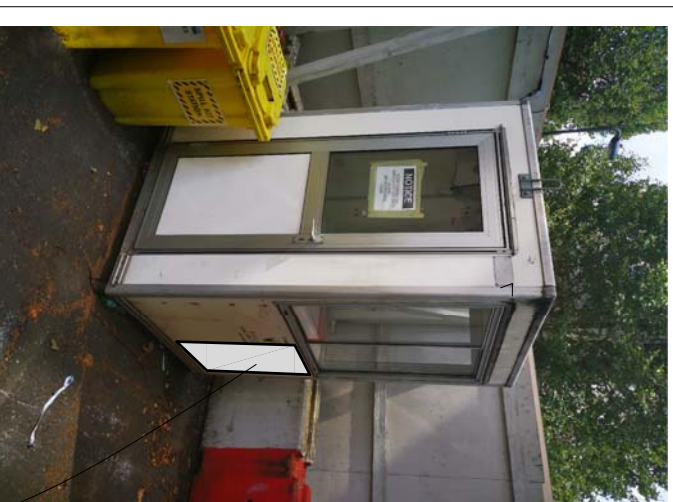

3 Photo - As Existing  
Security cabin - for temporary relocation

New signage -  
'UCL - Authorised Personnel Only'

**PLANNING ISSUE**

Rev	Description	Date
P1	PLANNING ISSUE	23.08.2019

Client  
**overbury**

Job title  
University College London  
Institute of Education  
20 Bedford Way, WC1H 0AL  
Logistics Hub Project @ Level 2

Drawing title  
Existing and Proposed Site Plan  
Security Access  
Woburn Square  
Temporary Security Hut

Scale	Date	Drawn
1:50 @A1	Aug 19	MJR

**ARCHITON LLP**  
CHARTERED ARCHITECTS - DESIGN  
BUILDING COST MANAGEMENT  
REGENCY HOUSE  
17 WEST STREET  
EPOSON KT13 7PL Email: info@architon.com

Drawing No  
3147 - 0212 P1

ARCHITON LLP  
certified to:  
BS EN ISO 9001  
BS EN ISO 14001  
IP Accreditation