
## **EXISTING ROOF PLAN**

## APPROVED ROOF PLAN

## PROPOSED ROOF PLAN

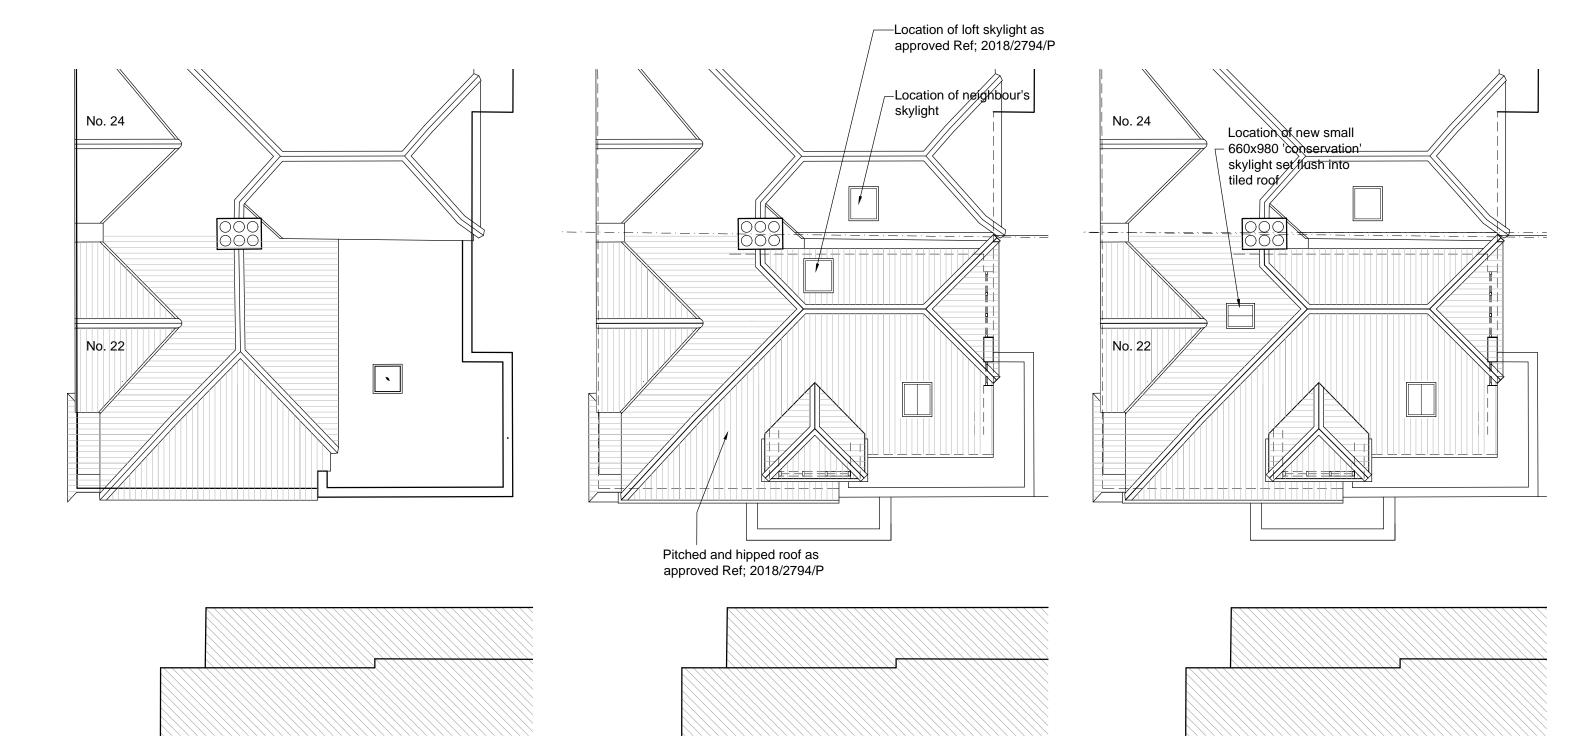

Scale line@ 1:100

Revisions		Project	Drawing		
For Planning A 28.08.19 Existing roof layout added	N	22 Makepeace Avenue	EXISTING & PROPOSED ROOF PLAN		
		Scale	Date	Drawing No Revision	
1. This drawing and all the designs therein are the sole property of h&d and may not be used without written authorisation. 2. These drawings are not for construction and the contractor must verify all site dimensions and must notify hⅆ of any discrepancies. 3. Do not scale from this drawing all dimensionsshown to be confirmed on site prior to construction		1:50@A3	Jan 2018	212/1_GA-04A	

22A lliffe Yard
London SE17 3QA
tel; +44(0)207 703 2270
info@hatarch.co.uk
www.hatarch.co.uk