



This drawing is the property of Hunter Patel Creative Group. Copyright is reserved by them and the drawing is issued on the condition that it is not copied either wholly or in part without the consent in writing of Hunter Patel Creative Group. Figured dimensions to take preference over those scaled. All dimensions to be checked on site before commencement of any work or shop drawings. This is to be read in conjunction with the specifications when existing.

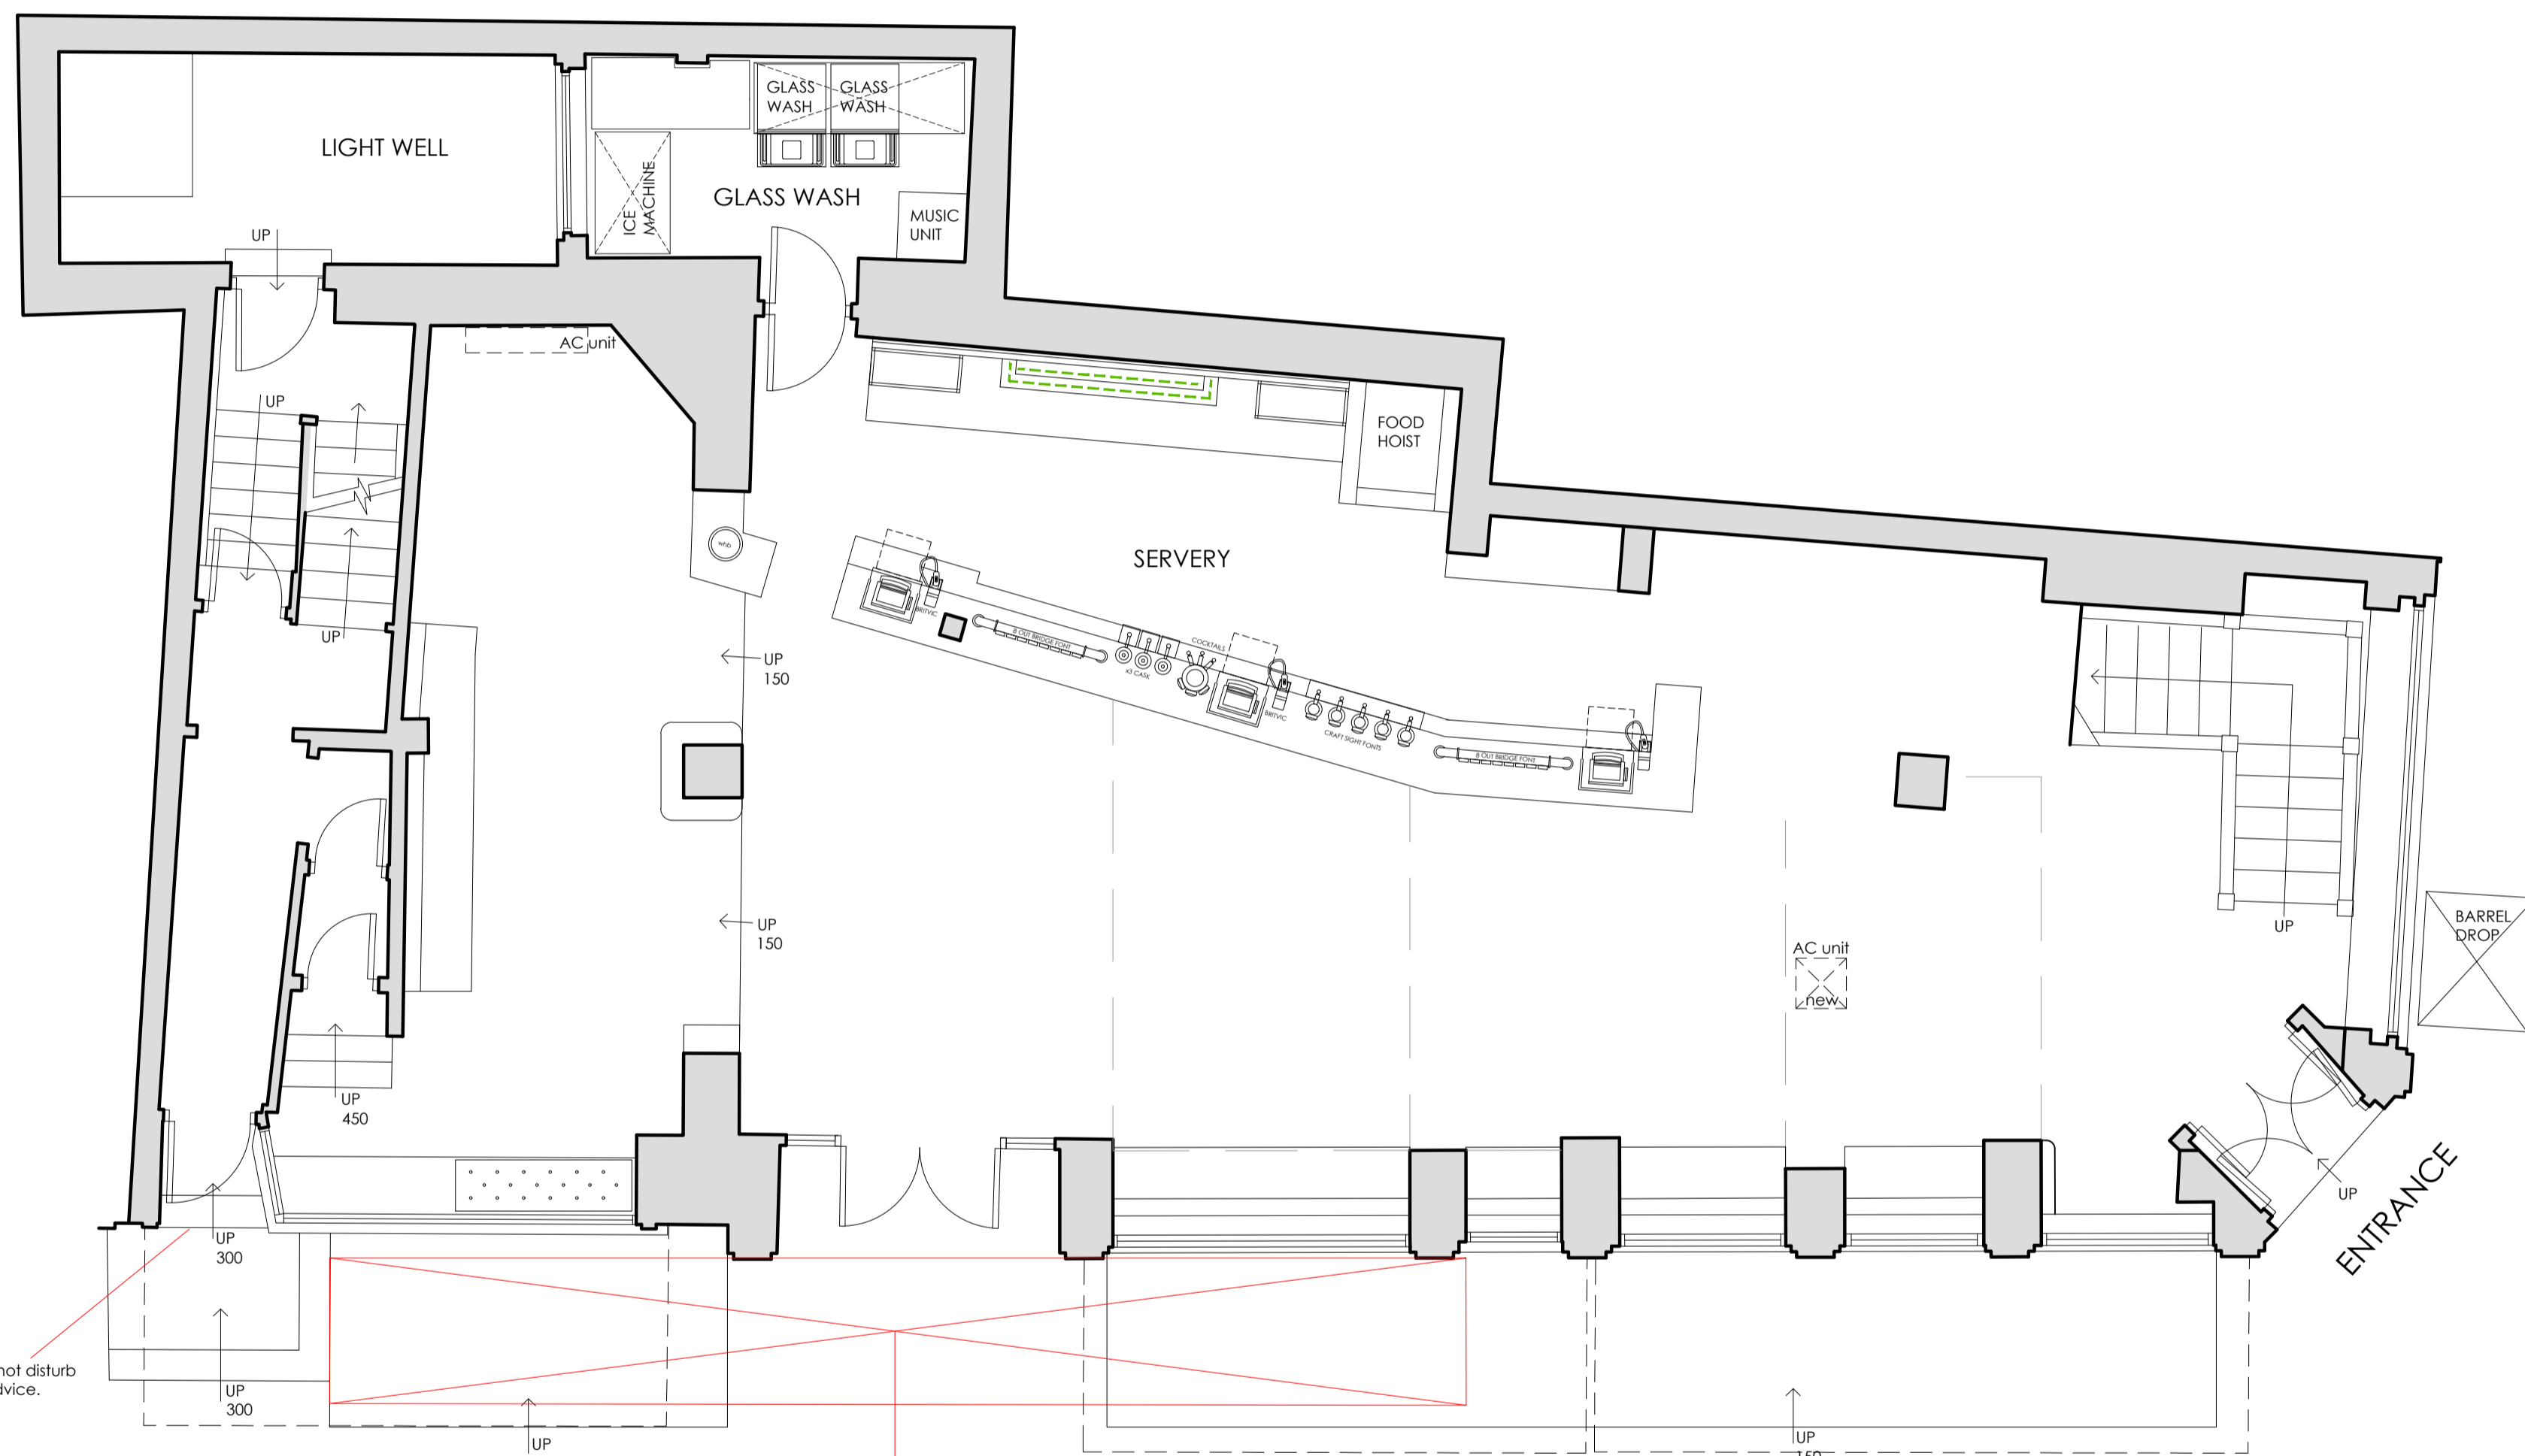


Masonry arch below. Do not disturb without seeking further advice.


PROPOSED GROUND FLOOR PLAN
SCALE 1:50

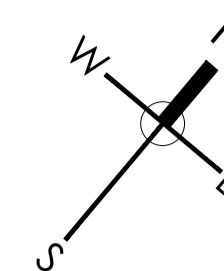

Extent of ground floor slab/pavement to be replaced. Refer to G24167 - SK100 TO SK105. Extent shown approximately only. Extent to be confirmed as soon as possible during remedial works phase

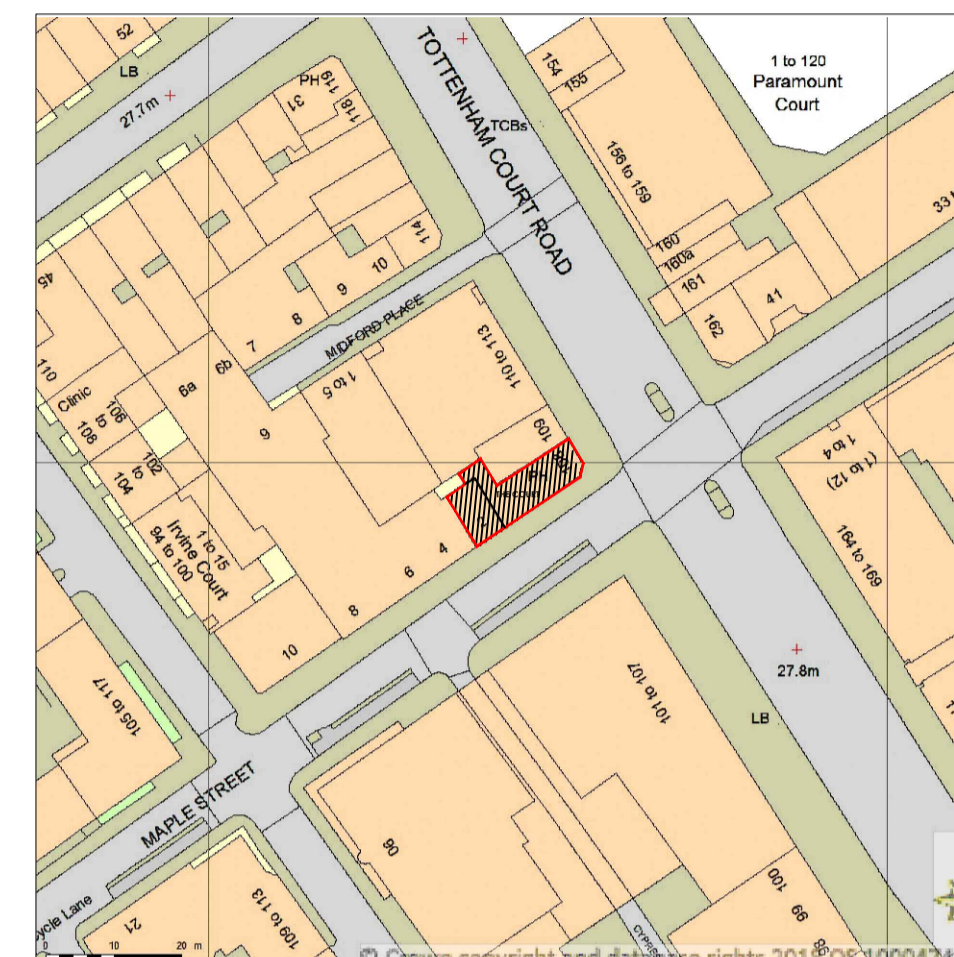

LOCATION PLAN
SCALE 1:1250

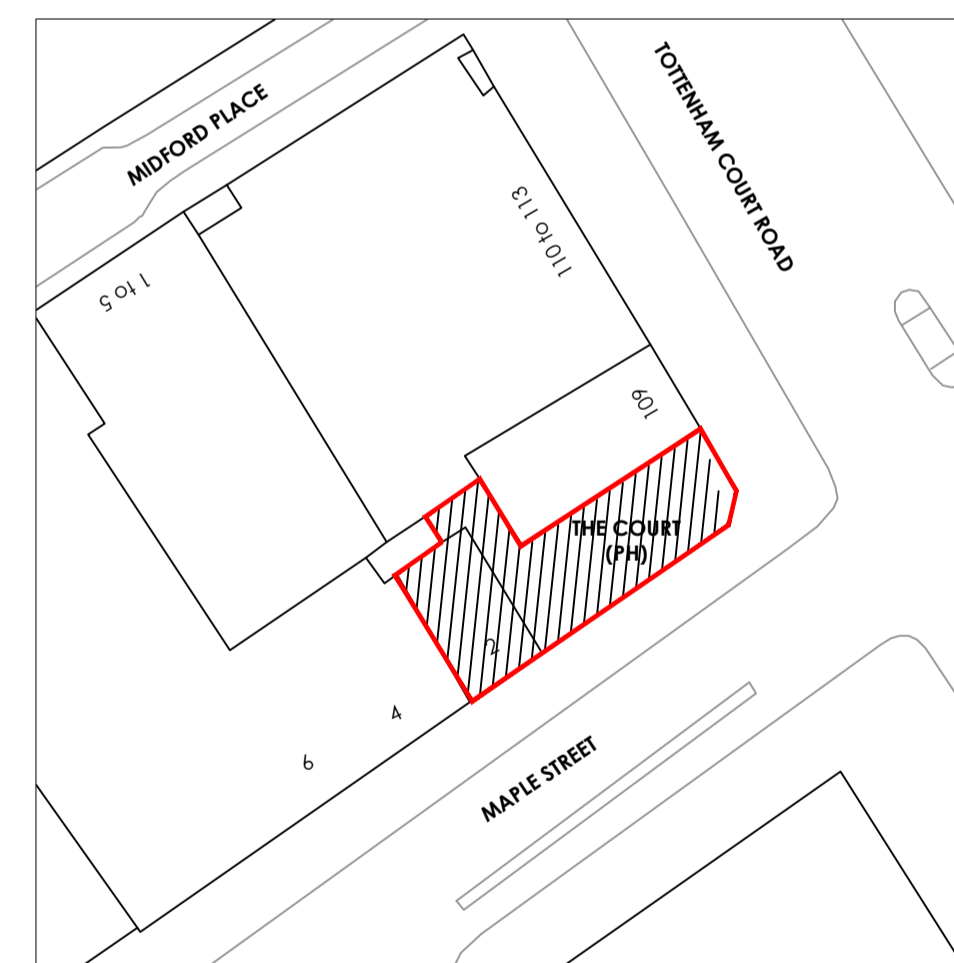

BLOCK PLAN
SCALE 1:500

| | |
|---|---|
| C | X |
| B | X |
| A | X |

REVISION

Mitchells & Butlers
27 Fleet Street
Birmingham B3 1JP
Tel: 0121 498 4000
www.mbplc.com

HUNTER PATEL CREATIVE GROUP

Studio 10 First Floor Offices
12 Market Street Lichfield Staffordshire WS13 6LH
t: 01543 258600
w: www.hunterpatelcreativegroup.com

| | | | |
|---------|-------------------------------------------------------------|--------|---------------|
| Client | Mitchells & Butlers | | |
| Job | The Court | | |
| Address | 108A Tottenham Court Road Fitzrovia, London, W1T 5AA | | |
| Title | Planning Drawing | | |
| Drawn | AM | Scale | AS SHOWN @ A1 |
| Date | JULY 19 | | |
| Job No | 2066 | Dwg No | 105 |