



EXISTING ELEVATIONS

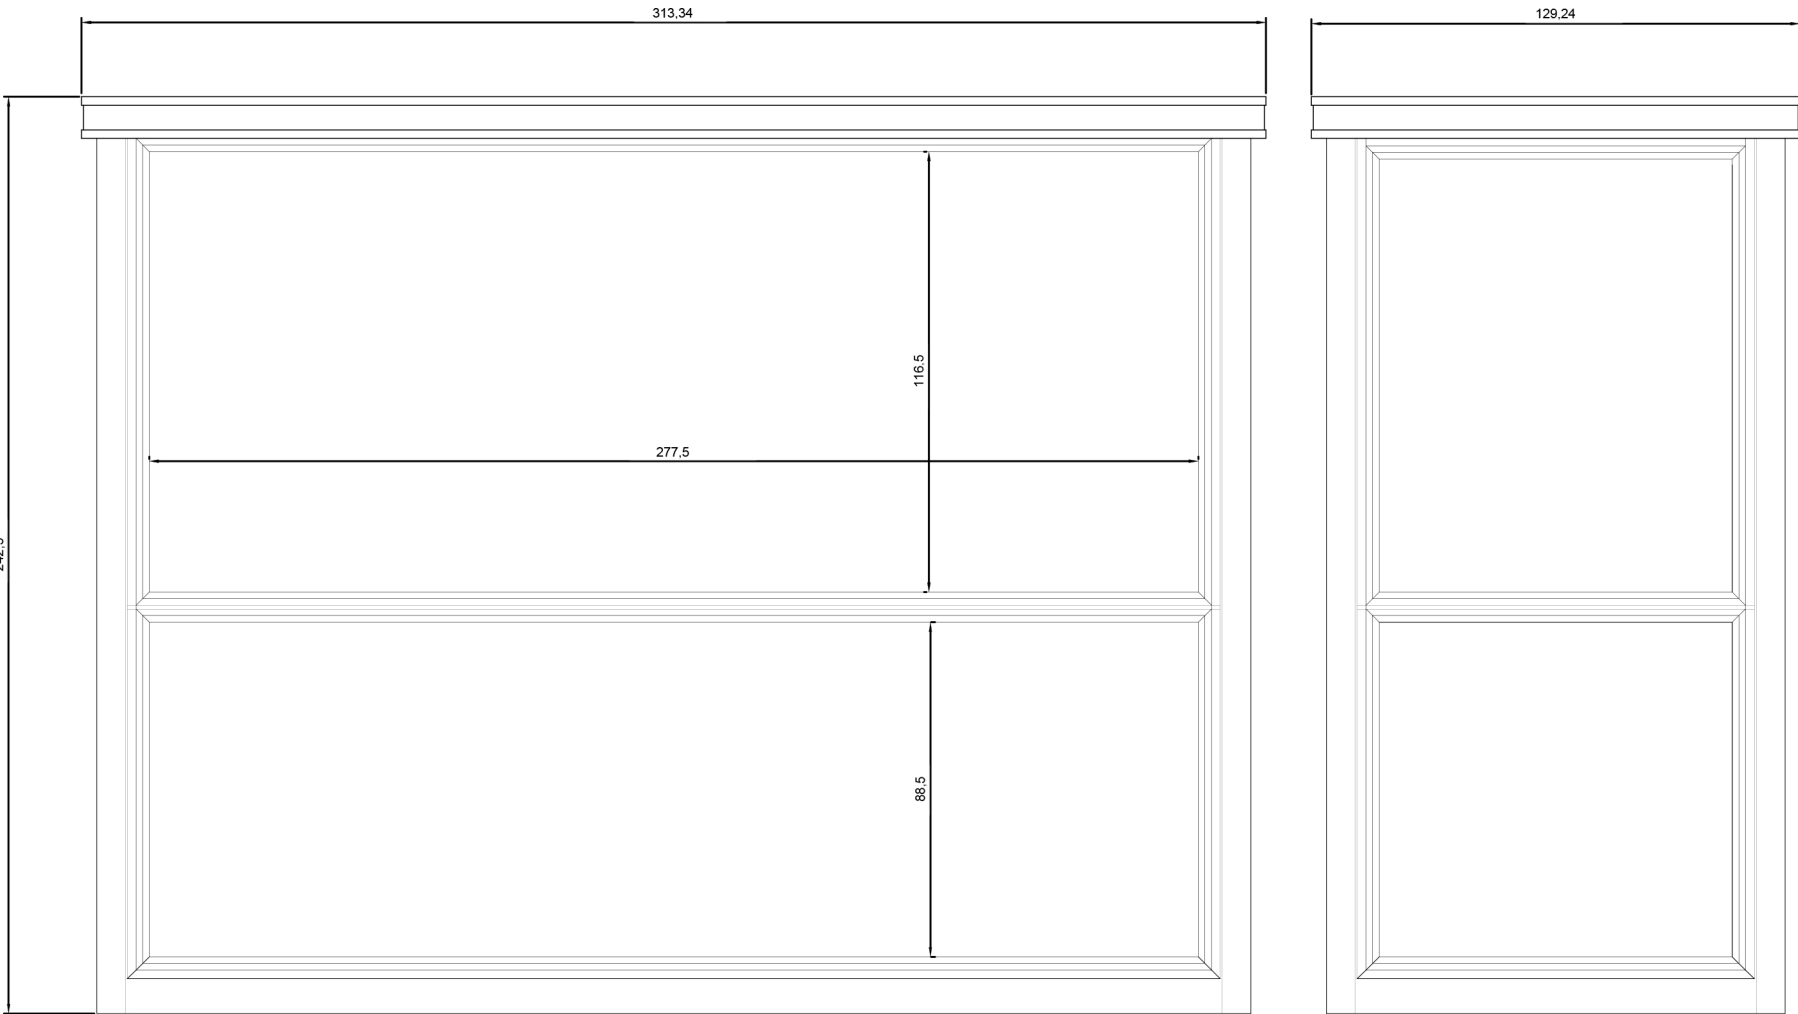

SOUTH ELEVATION

EAST ELEVATION

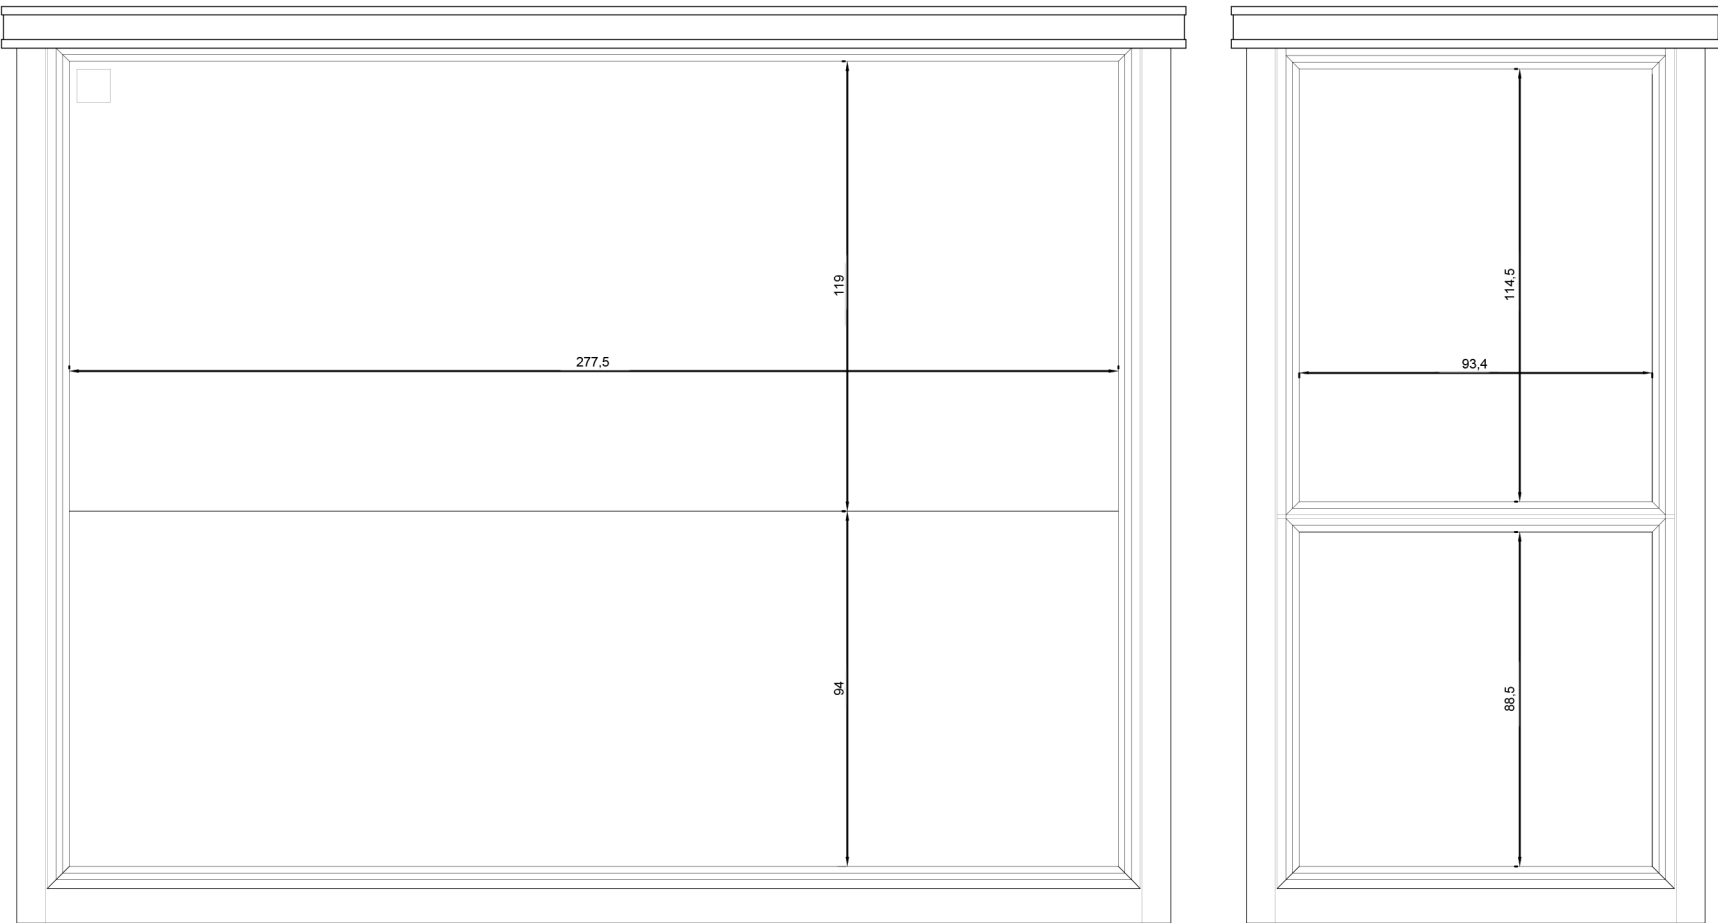

NORTH ELEVATION

WEST ELEVATION

PROPOSED ELEVATIONS



SOUTH ELEVATION

EAST ELEVATION



NORTH ELEVATION

WEST ELEVATION

General Notes

No.	Revision/Issue	Date
-----	----------------	------

Firm Name and Address

Daniel Riley
2 Ian Square
Enfield
EN3 5ND
U.K.
d.james.riley@gmail.com

Project Name and Address

Chiquita, London fruit stall
Chancery Lane, High Holbon, storage unit
London
WC1V 6DR
U.K.

Project Chiquita London fruit stall	Sheet
Date	
Scale 1 : 20	