


1 Key Plan  
Scale: 1:200

- Key
- 1 Frosted aluminium framed window
  - 2 Aluminium framed window
  - 3 White insulated render elevation
  - 4 Glass balustrade
  - 5 Frosted 2000mm high glass privacy screen

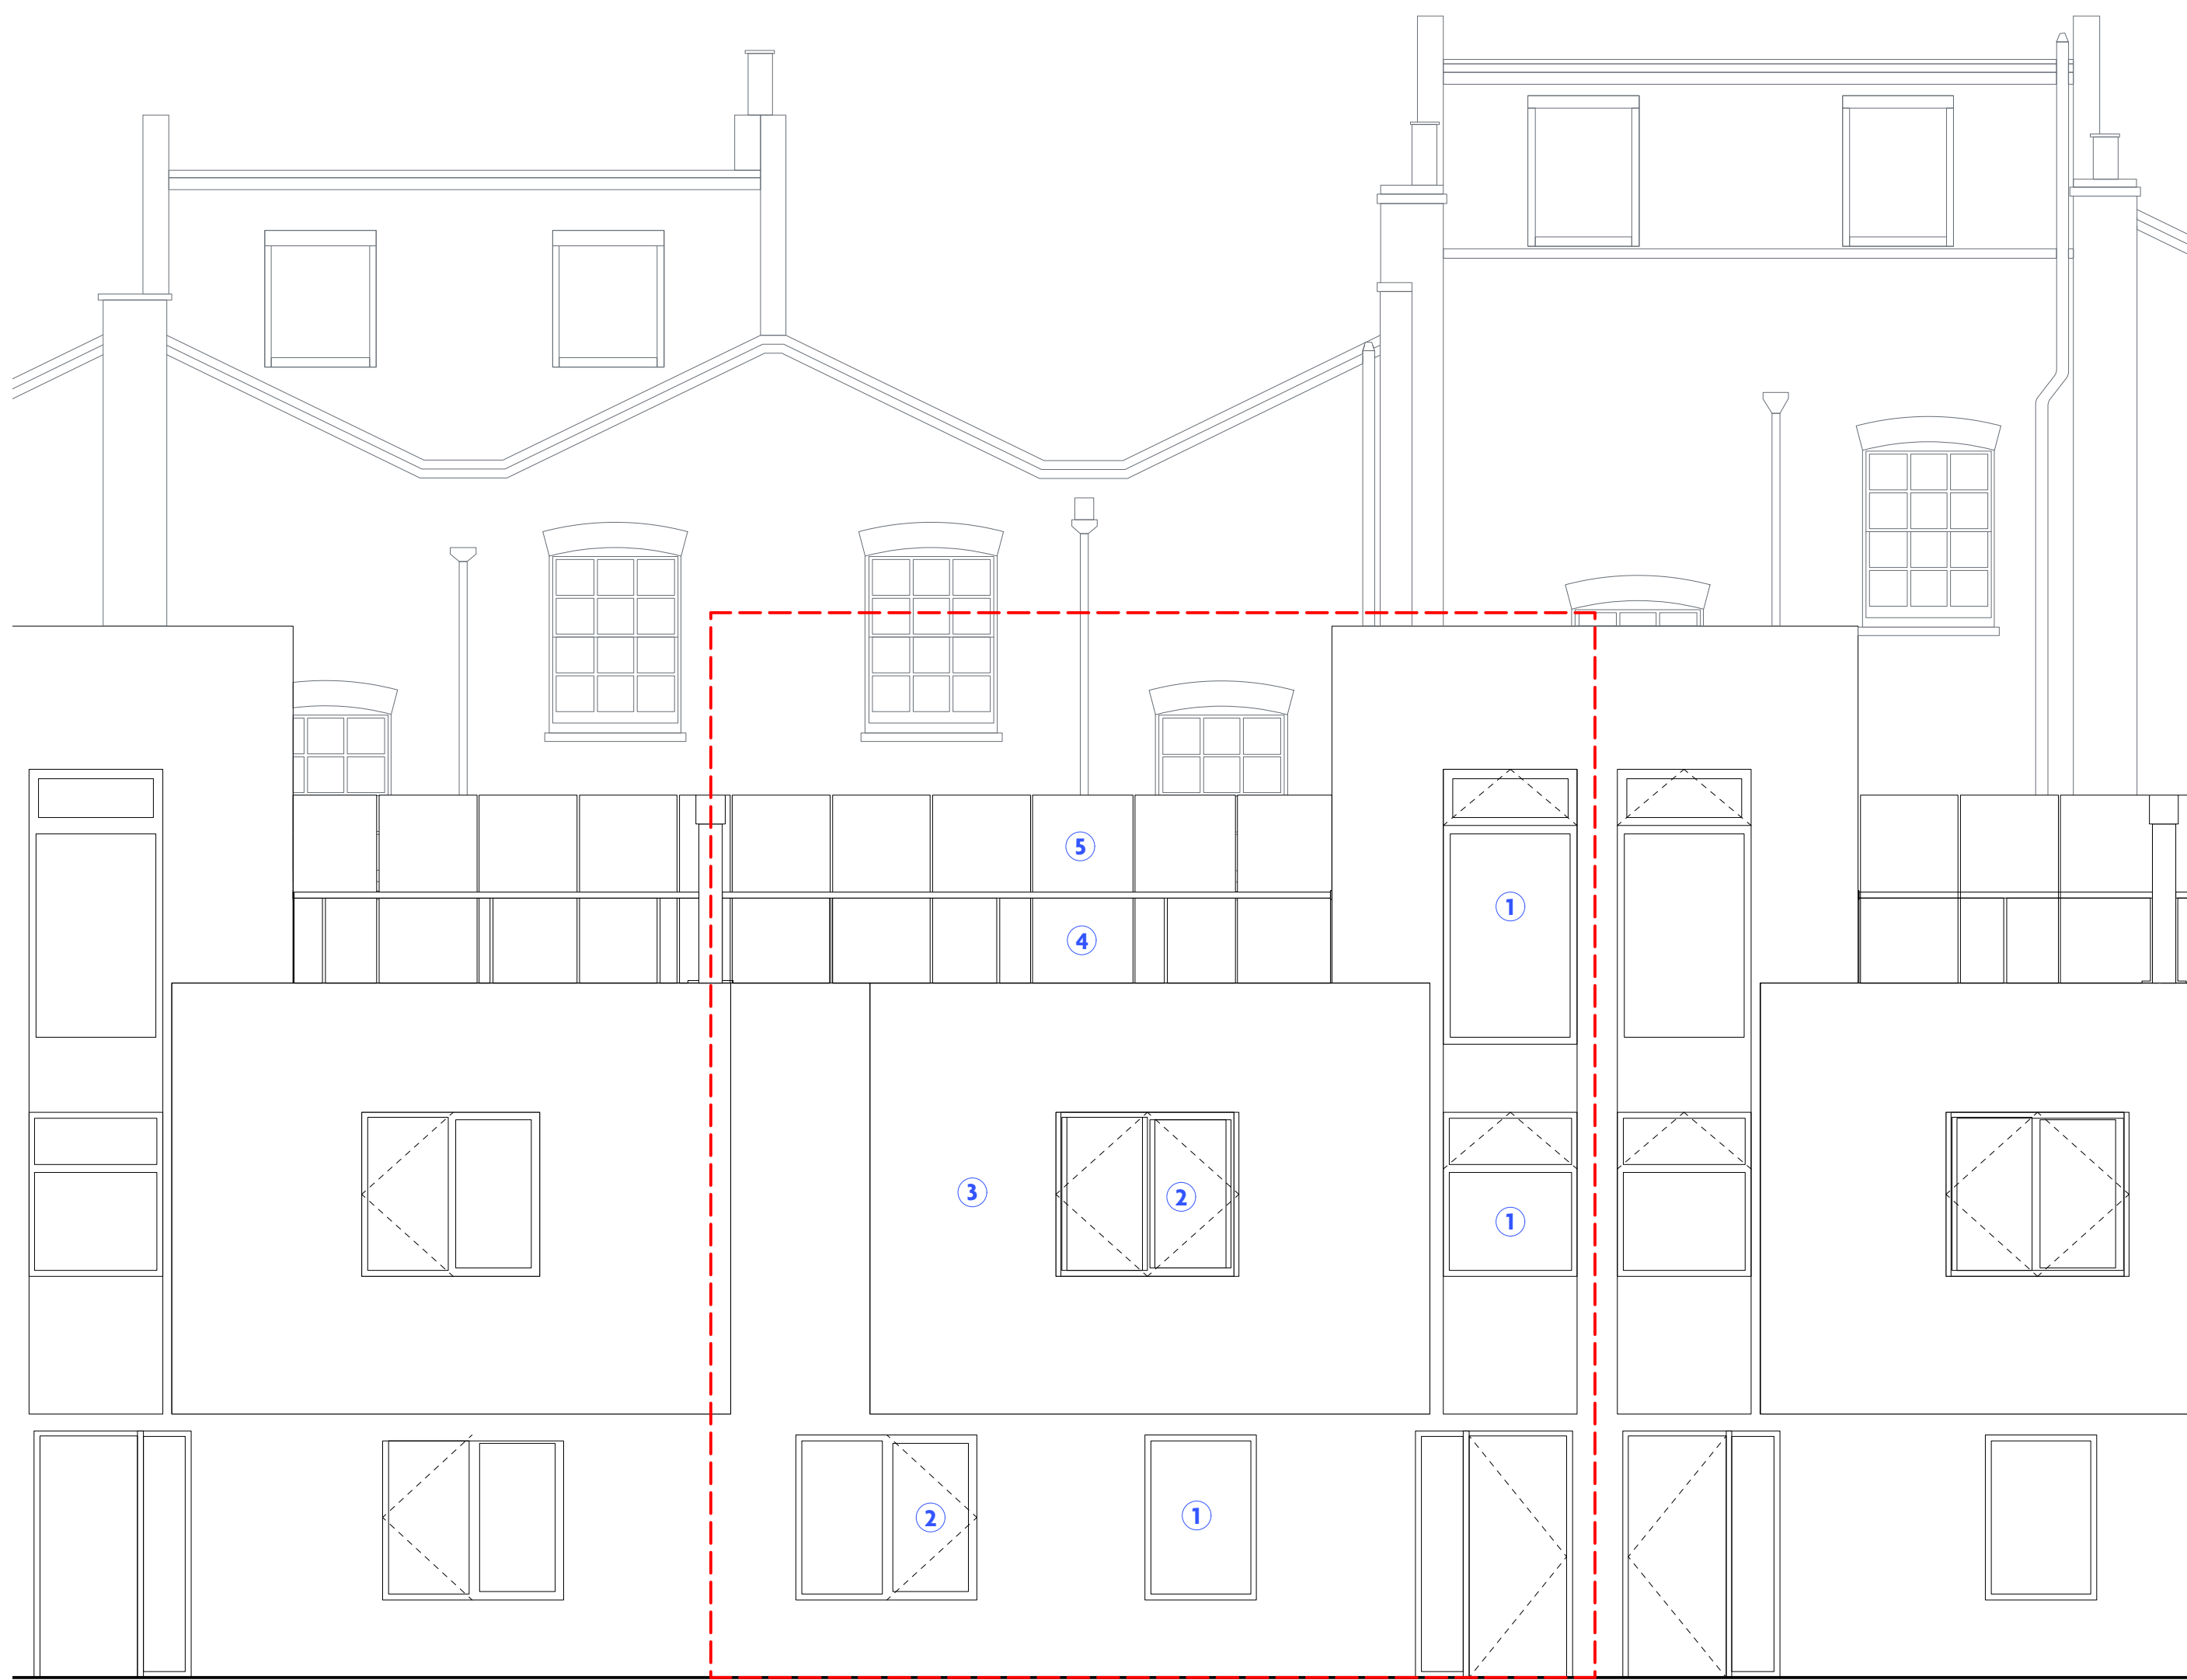

No.5 WMW

No.4 Whittlebury Mews West


No.3 WMW

2 Existing North Elevation  
Scale: 1:50



4 Existing North Elevation (Street Elevation)  
Scale: 1:200

0 1 2 3 M

 GWYLDYFARN CRASHWALL HR2 OFF www.fasgen.co.uk	Planning			
	Project Name: Whittlebury Mews West			
	Drawing Title: Existing North Elevation			WM/ELEV/001
	1:50@A1	FGN/22	July 2019	P1