


1 Key Plan
Scale: 1:200

- Key
- 1 Existing frosted aluminium framed window
 - 2 Aluminium framed window to match existing
 - 3 White insulated render elevation to match existing

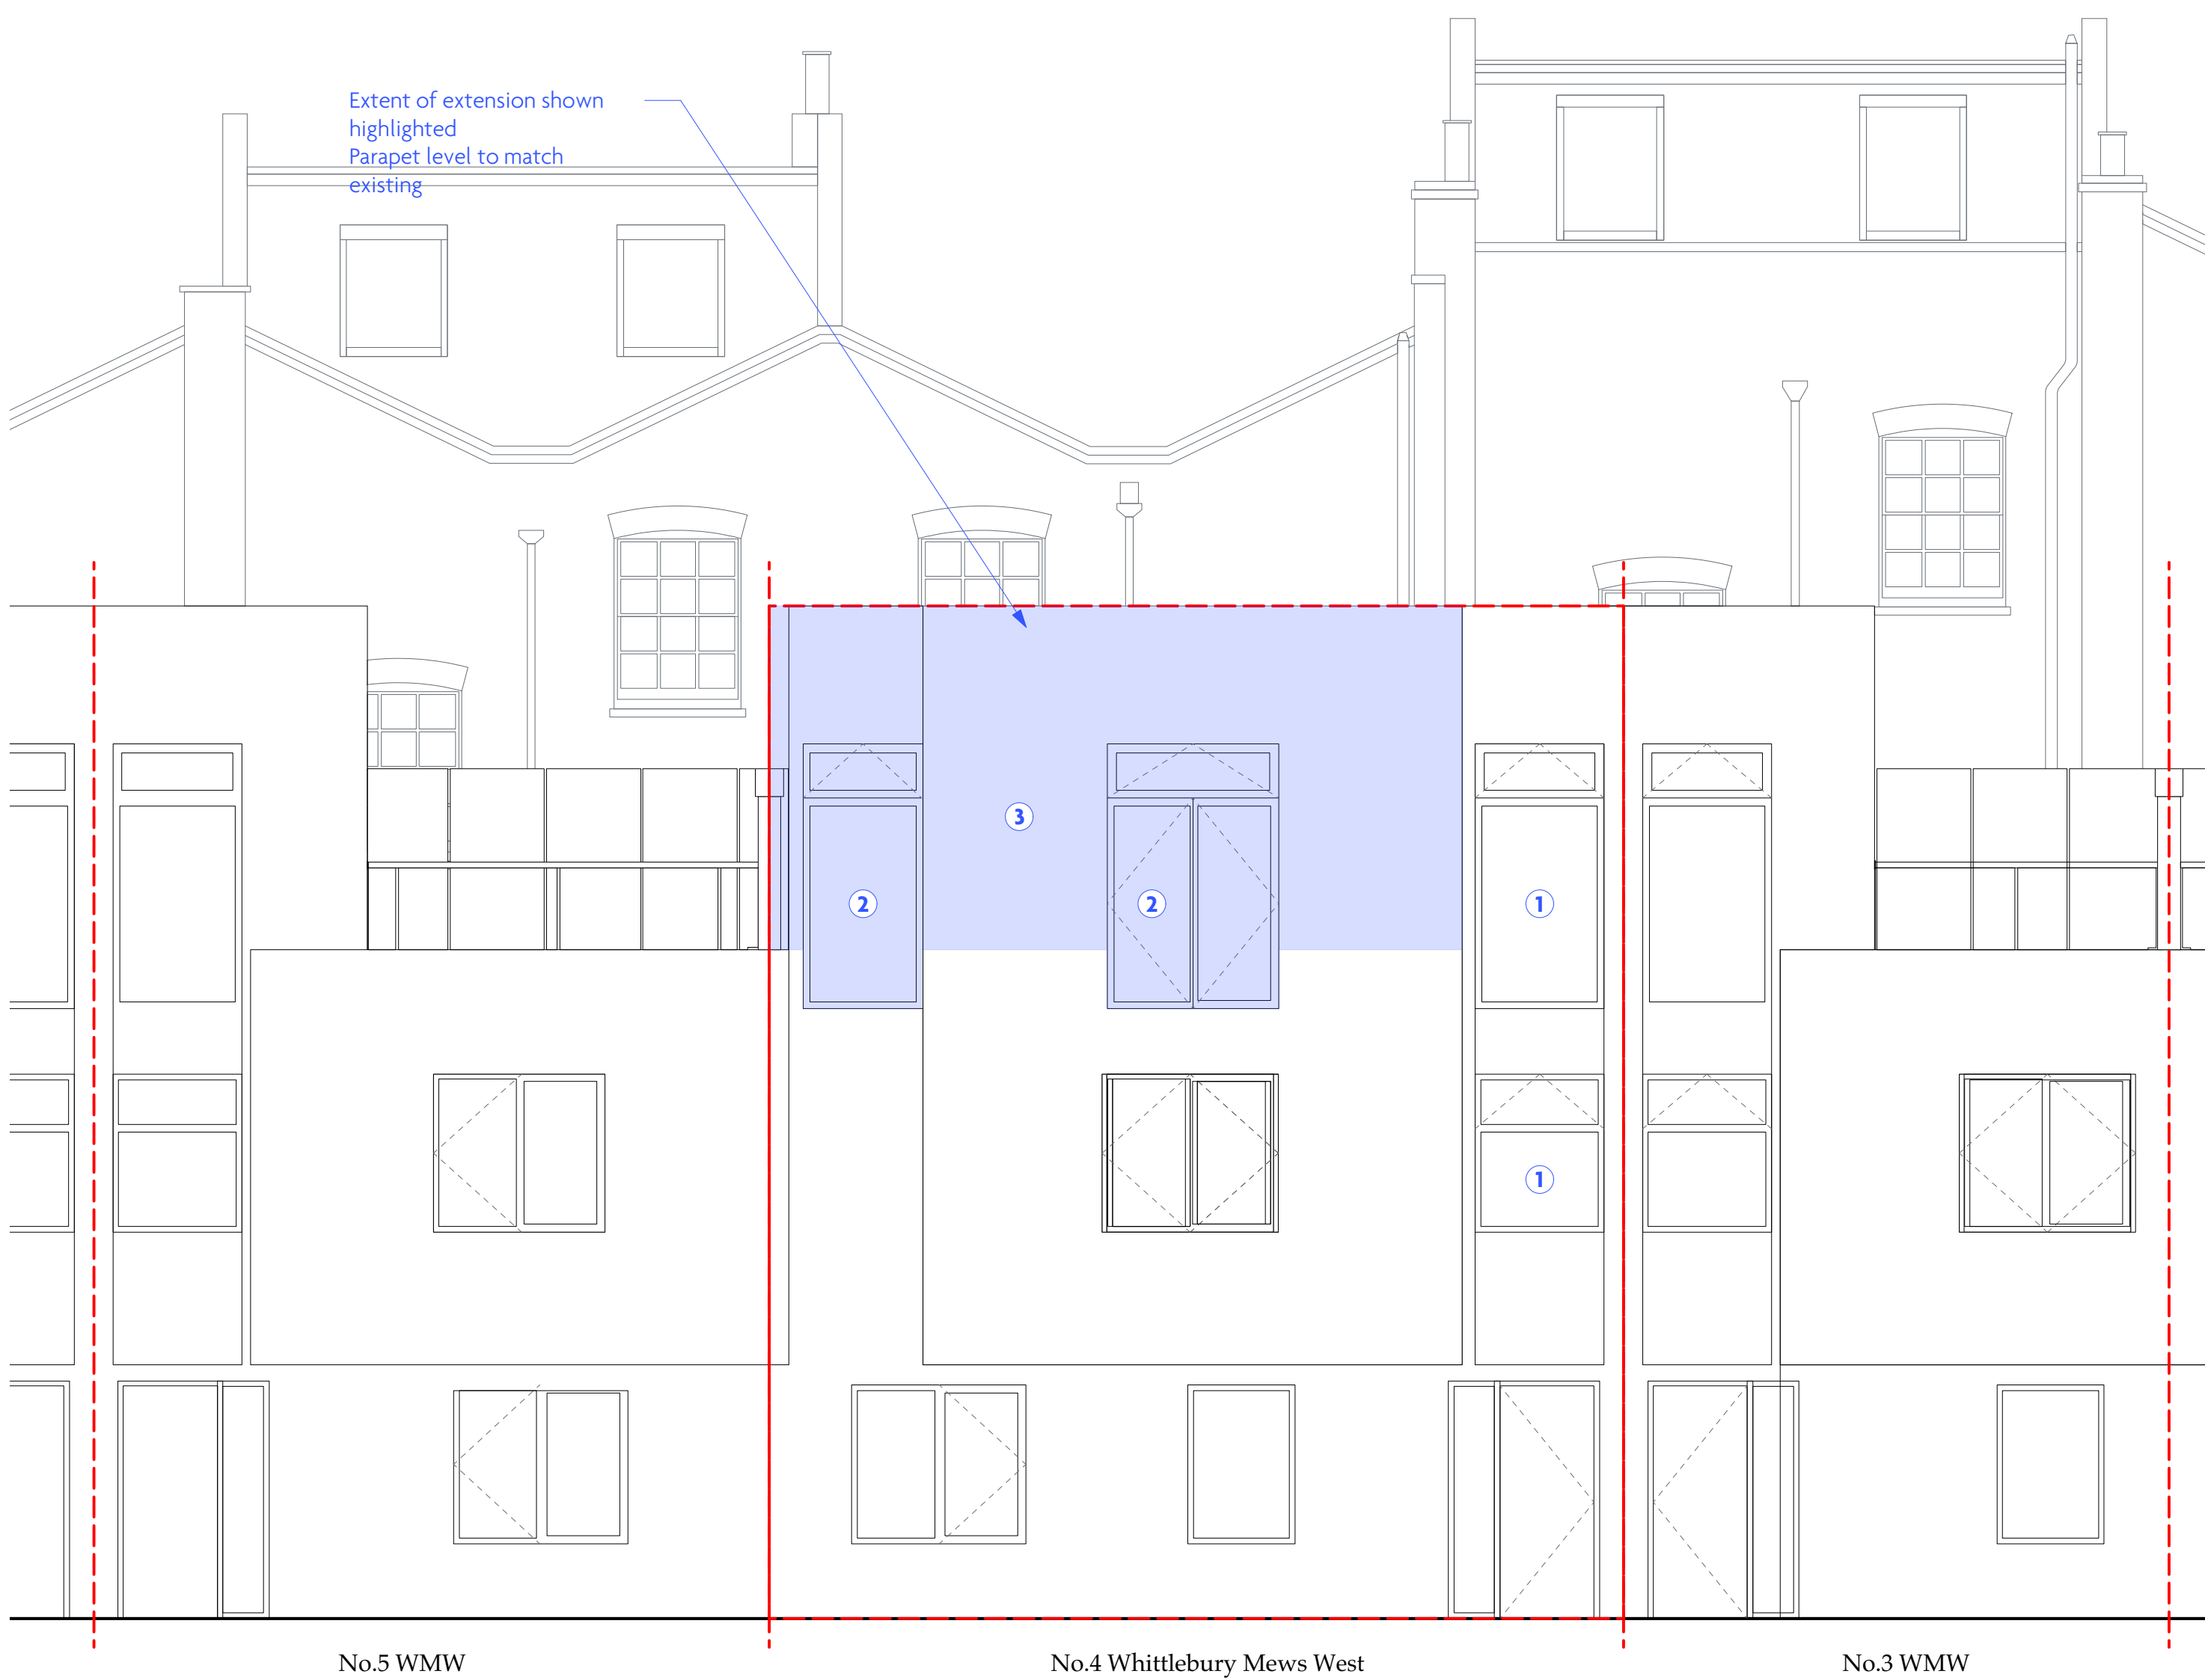


2 Proposed North Elevation
Scale: 1:50



3 Proposed North Elevation (Street Elevation)
Scale: 1:200

0 1 2 3 M

 GWYLOKEDITARY CRASHWALL HR2 OFF www.faeen.co.uk	Planning		
	Whittlebury Mews West		
	Proposed North Elevation		
	WM/ELEV/101		
1:50@A1	FGN/22	July 2019	P1