




- Key
- 1 Photovoltaics panels in plantwell retained
 - 2 White insulated render parapet to match existing

Roof of extension to join into existing flat roof

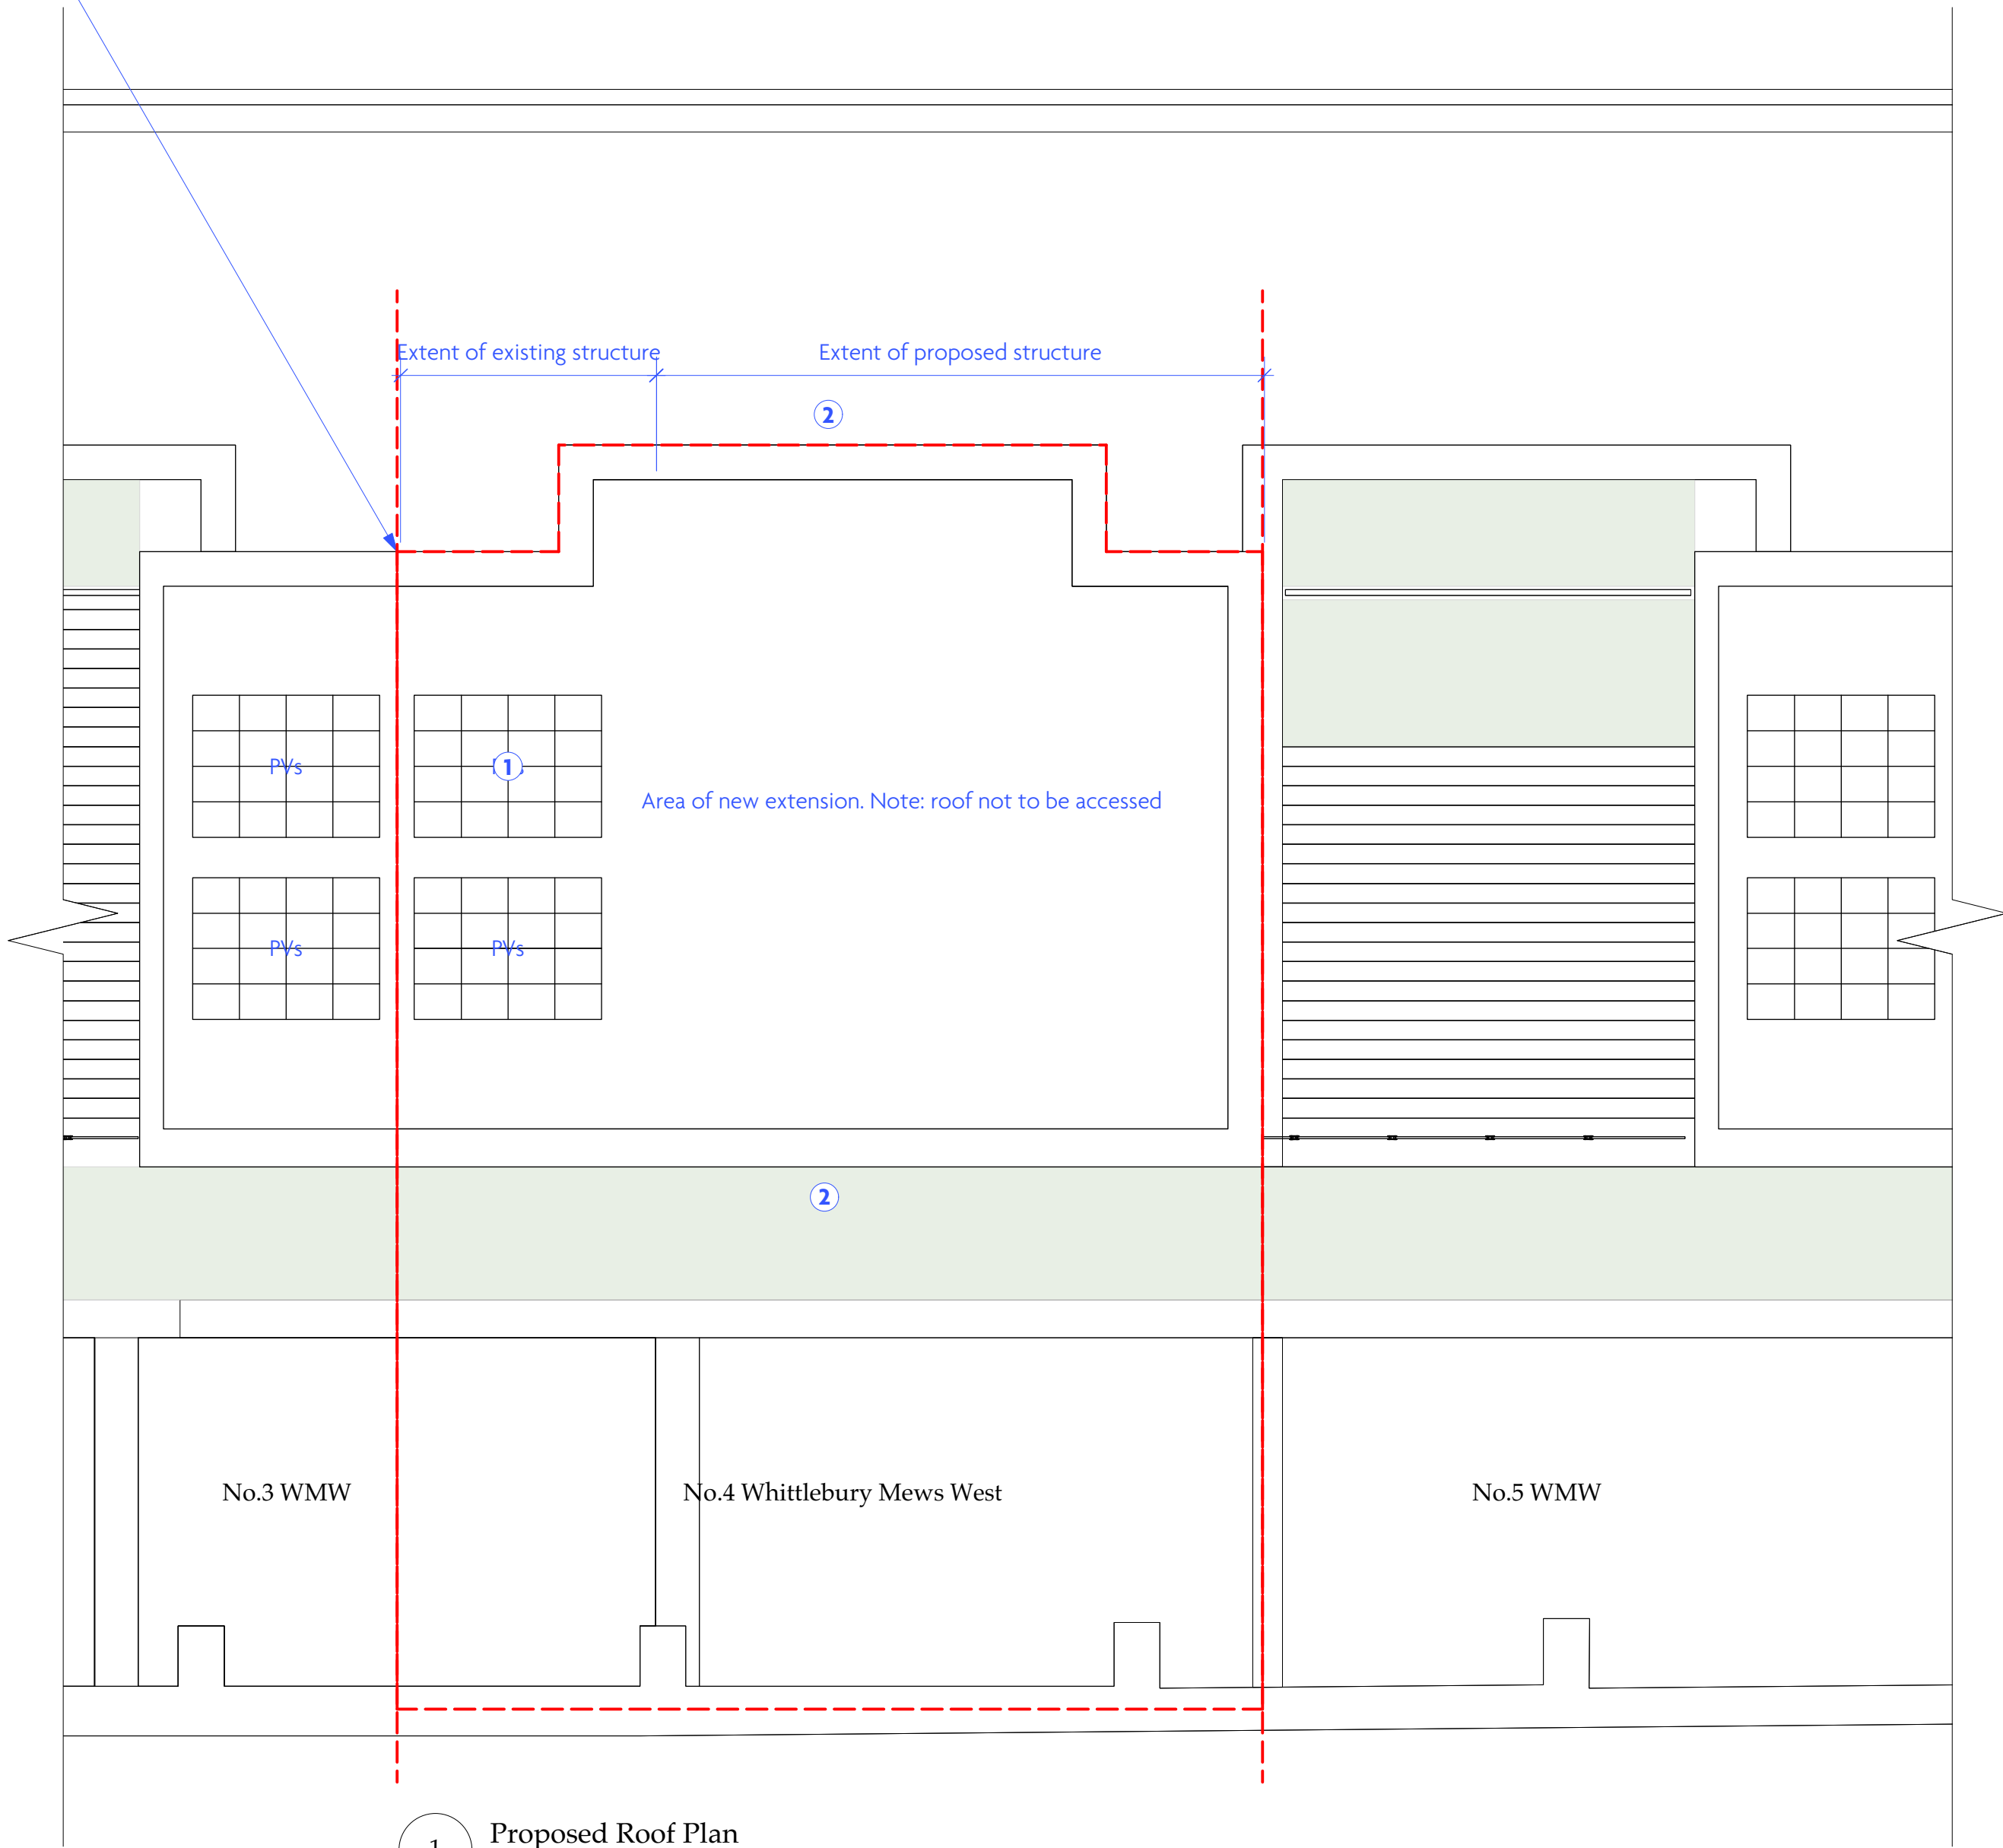

1 Proposed Roof Plan
Scale: 1:50

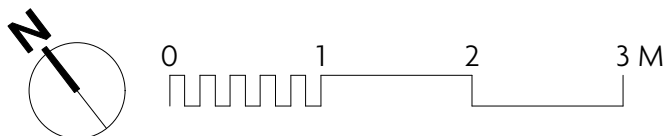

| | | | | |
|--|-----------------------|--------|-----------|-----------|
|  GWYLORE ARCHITECTS www.gwylore.co.uk | Planning | | | |
| | Whittlebury Mews West | | | |
| | Proposed Roof Plan | | | WM/GA/103 |
| | 1:50@A1 | FGN/22 | July 2019 | P1 |