




- Key
- 1 Sedum green roof
 - 2 Frosted aluminium framed window
 - 3 Frosted 2000mm high glass privacy screen
 - 4 Timber boundary fence
 - 5 White insulated render elevation
 - 6 Glass balustrade
 - 7 Timber decking

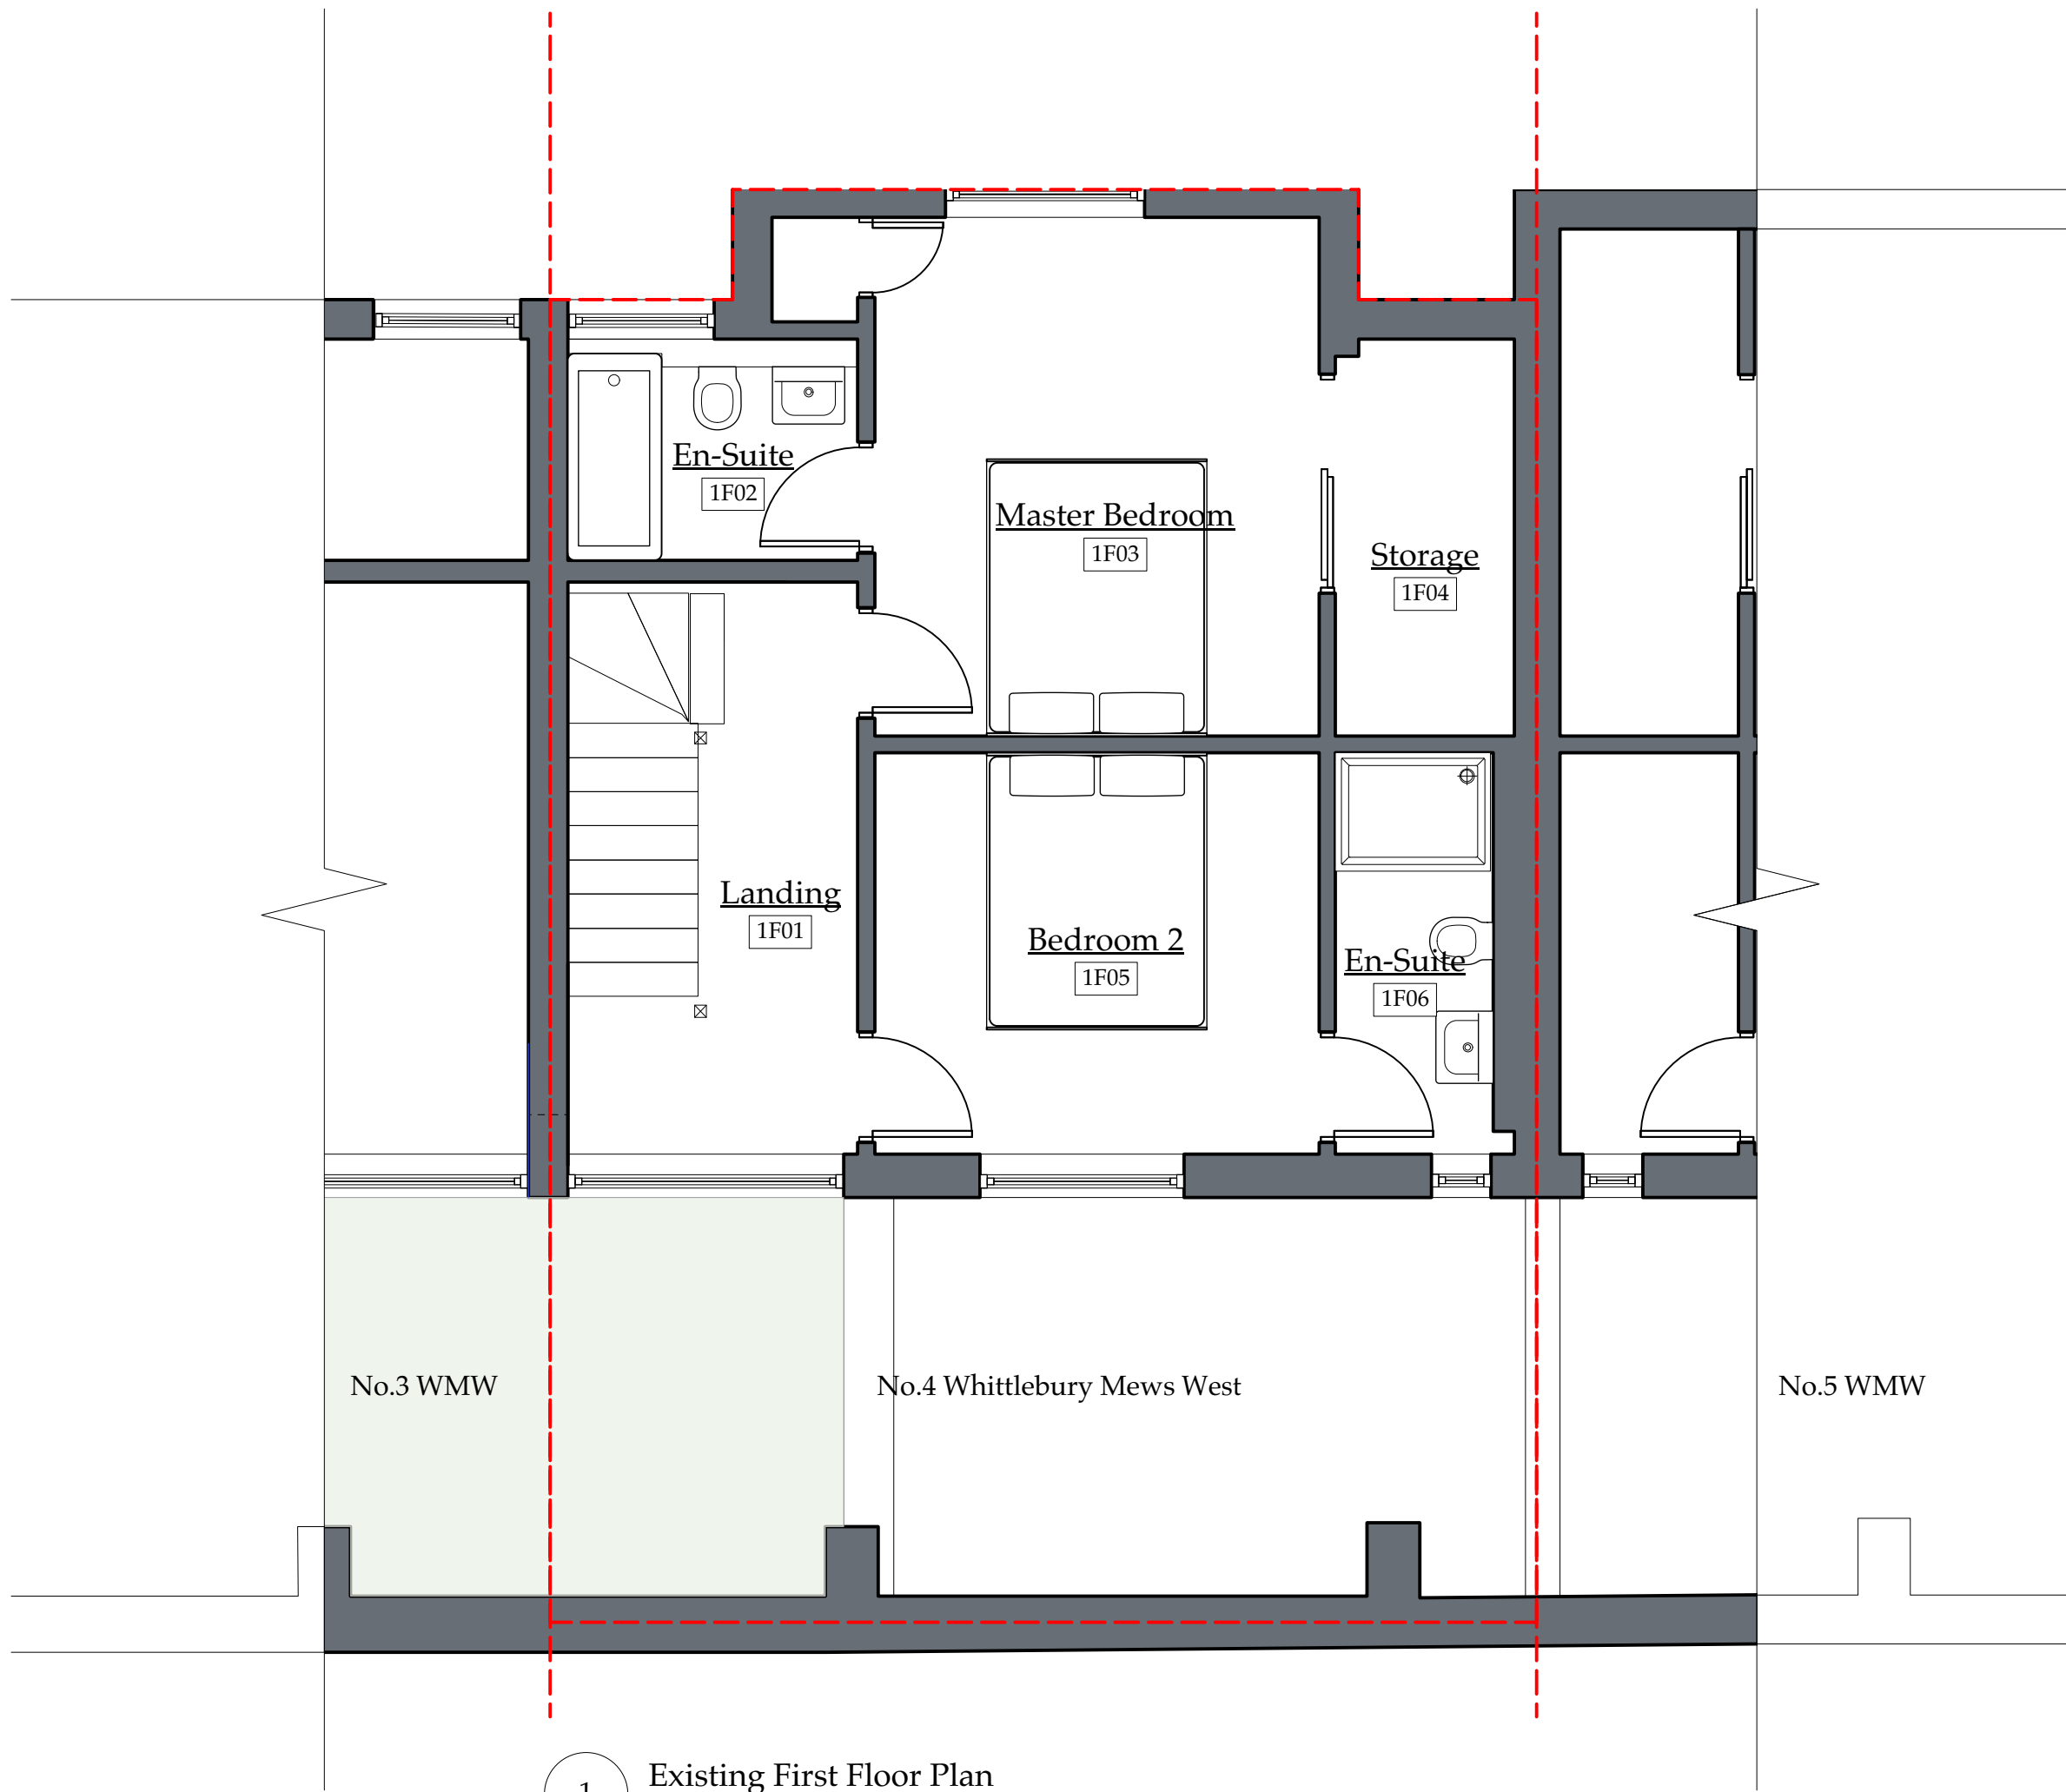


1 Existing First Floor Plan
Scale: 1:50

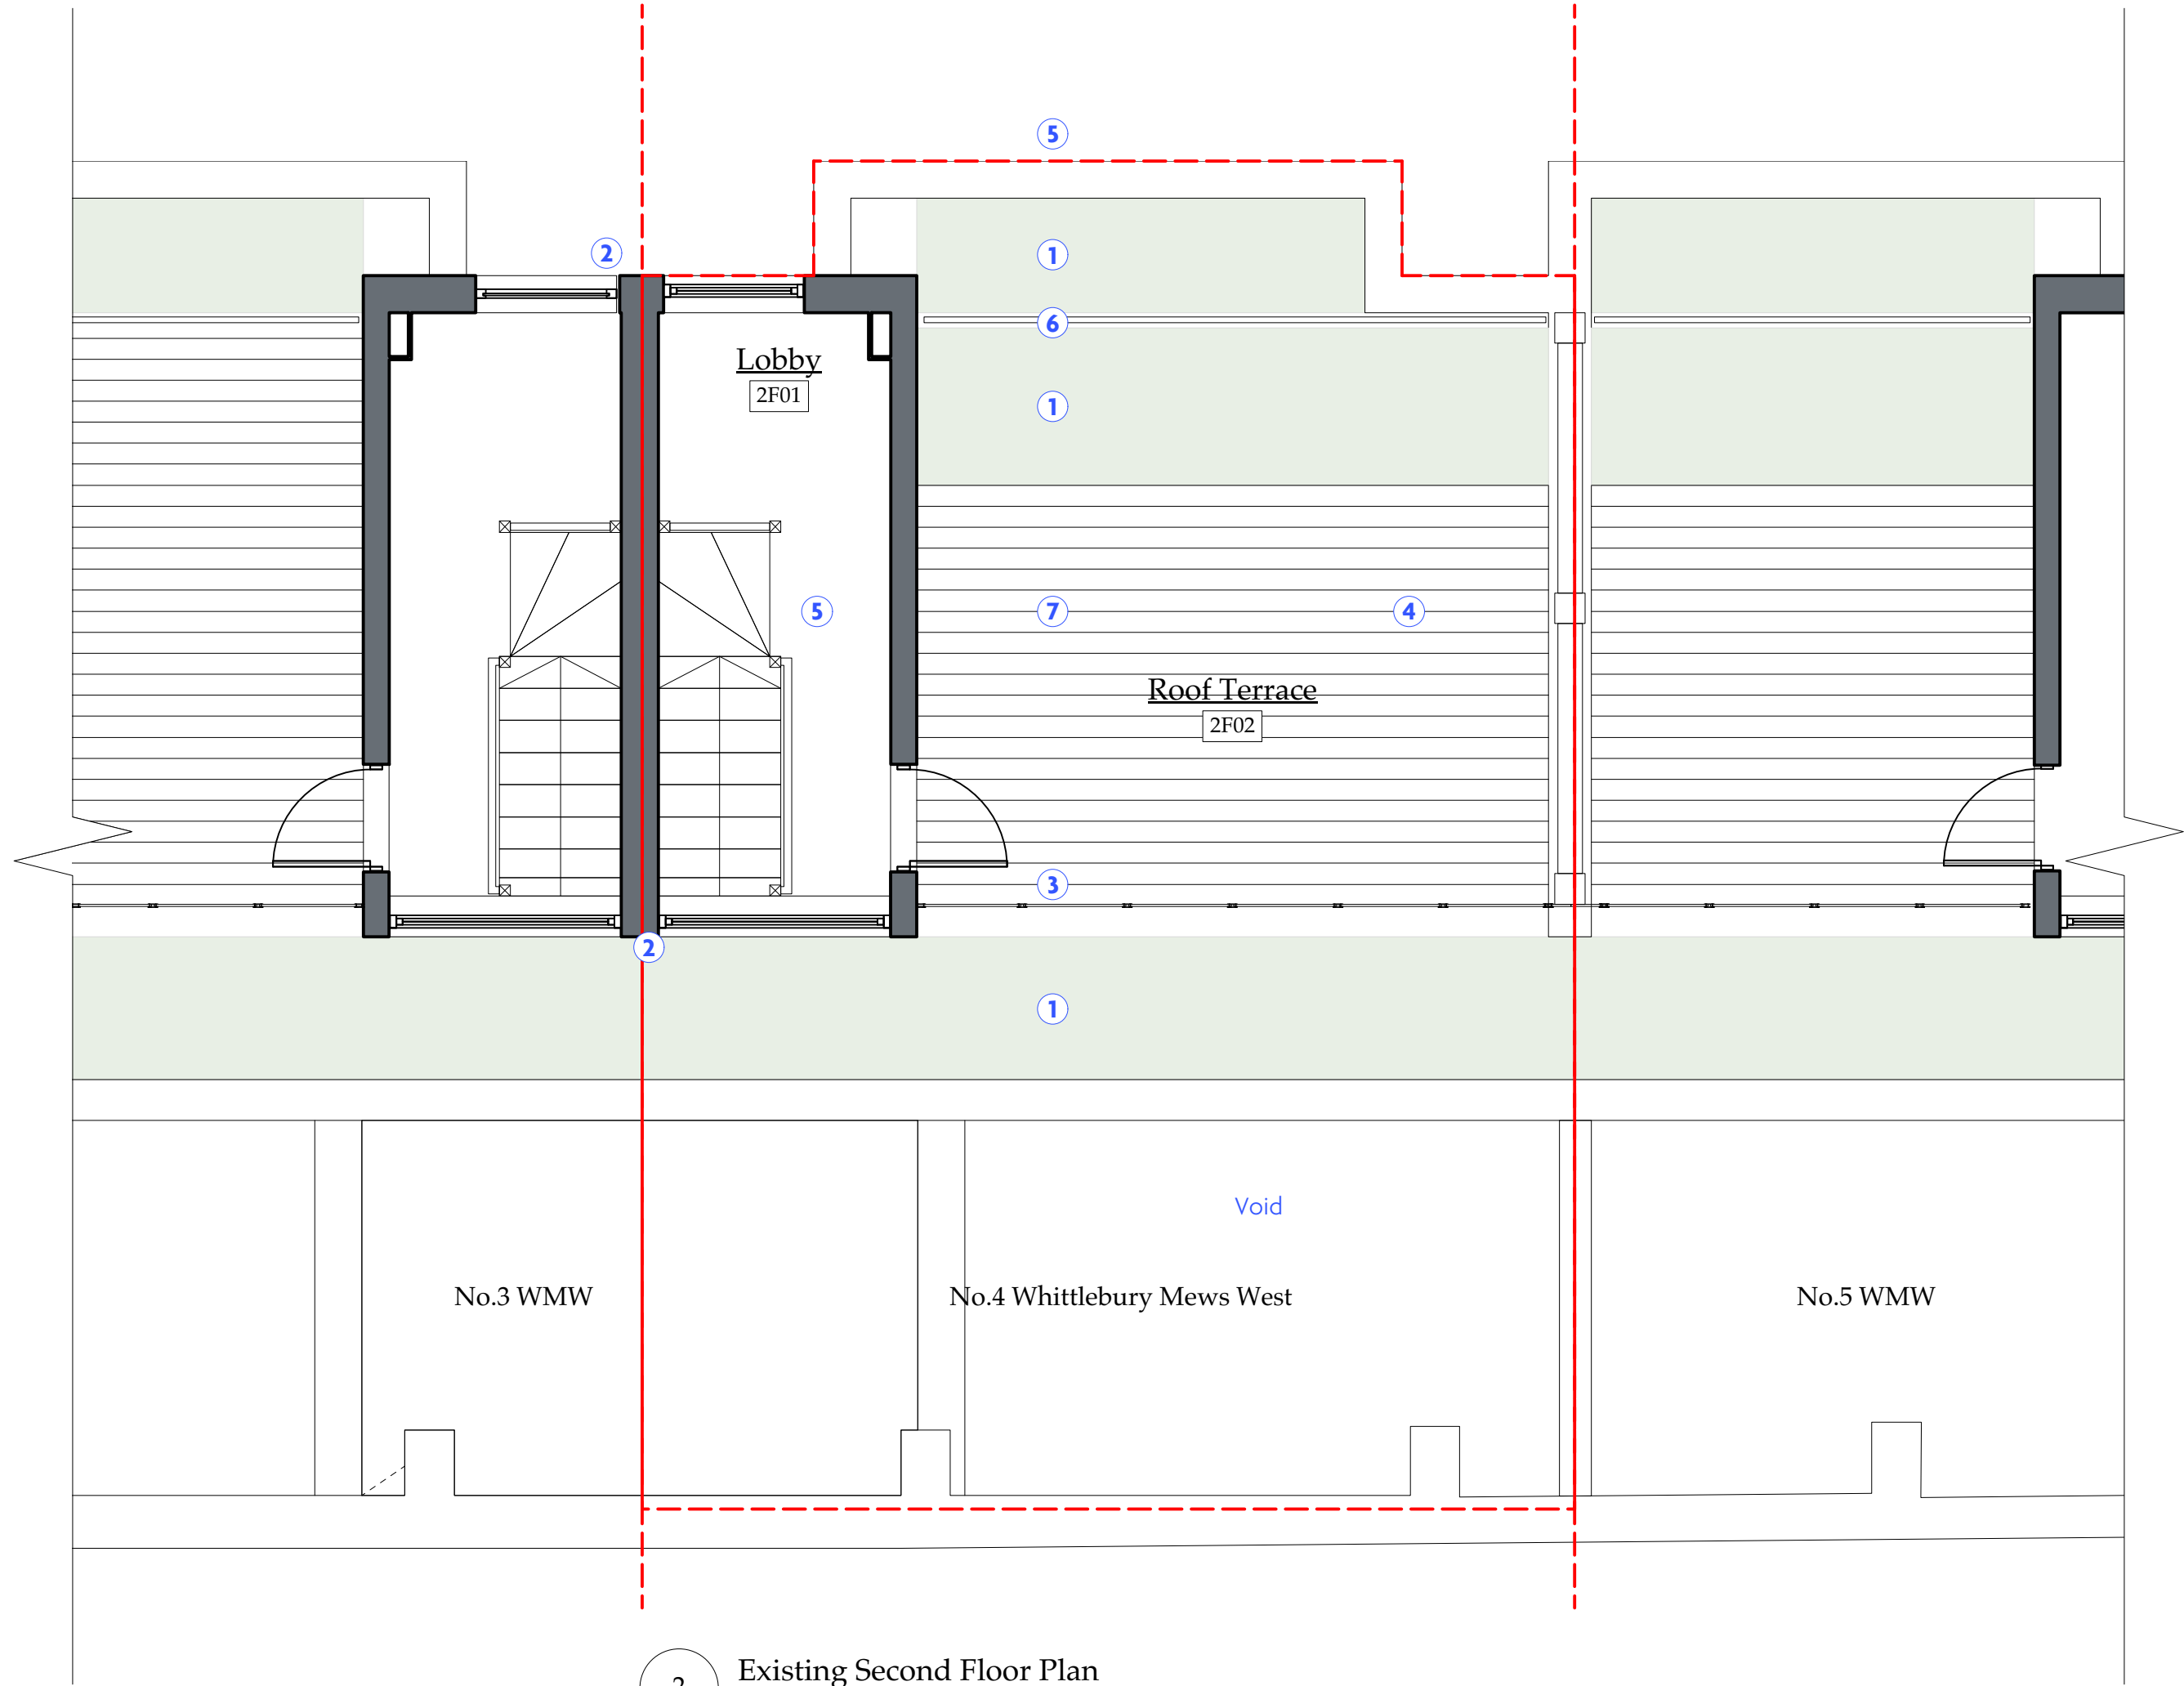

2 Existing Second Floor Plan
Scale: 1:50

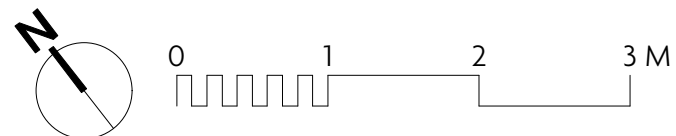

 GWYLDYFAIR CRYSTALL HR2 0PP www.fasgen.co.uk	Planning		WM/GA/002	
	Whittlebury Mews West			
	Existing First and Second Floor Plan			
	1:50@A1	FGN/22	July 2019	P1