





Revisions	
01	160415 Issued for Planning
02	181219 Issued for Planning
03	190719 Issued for Planning

By	Chk	Notes
BH	SL	Key
BH	SL	Reserved Matters Submission Boundary
OS	FM	T2/T3 Demise

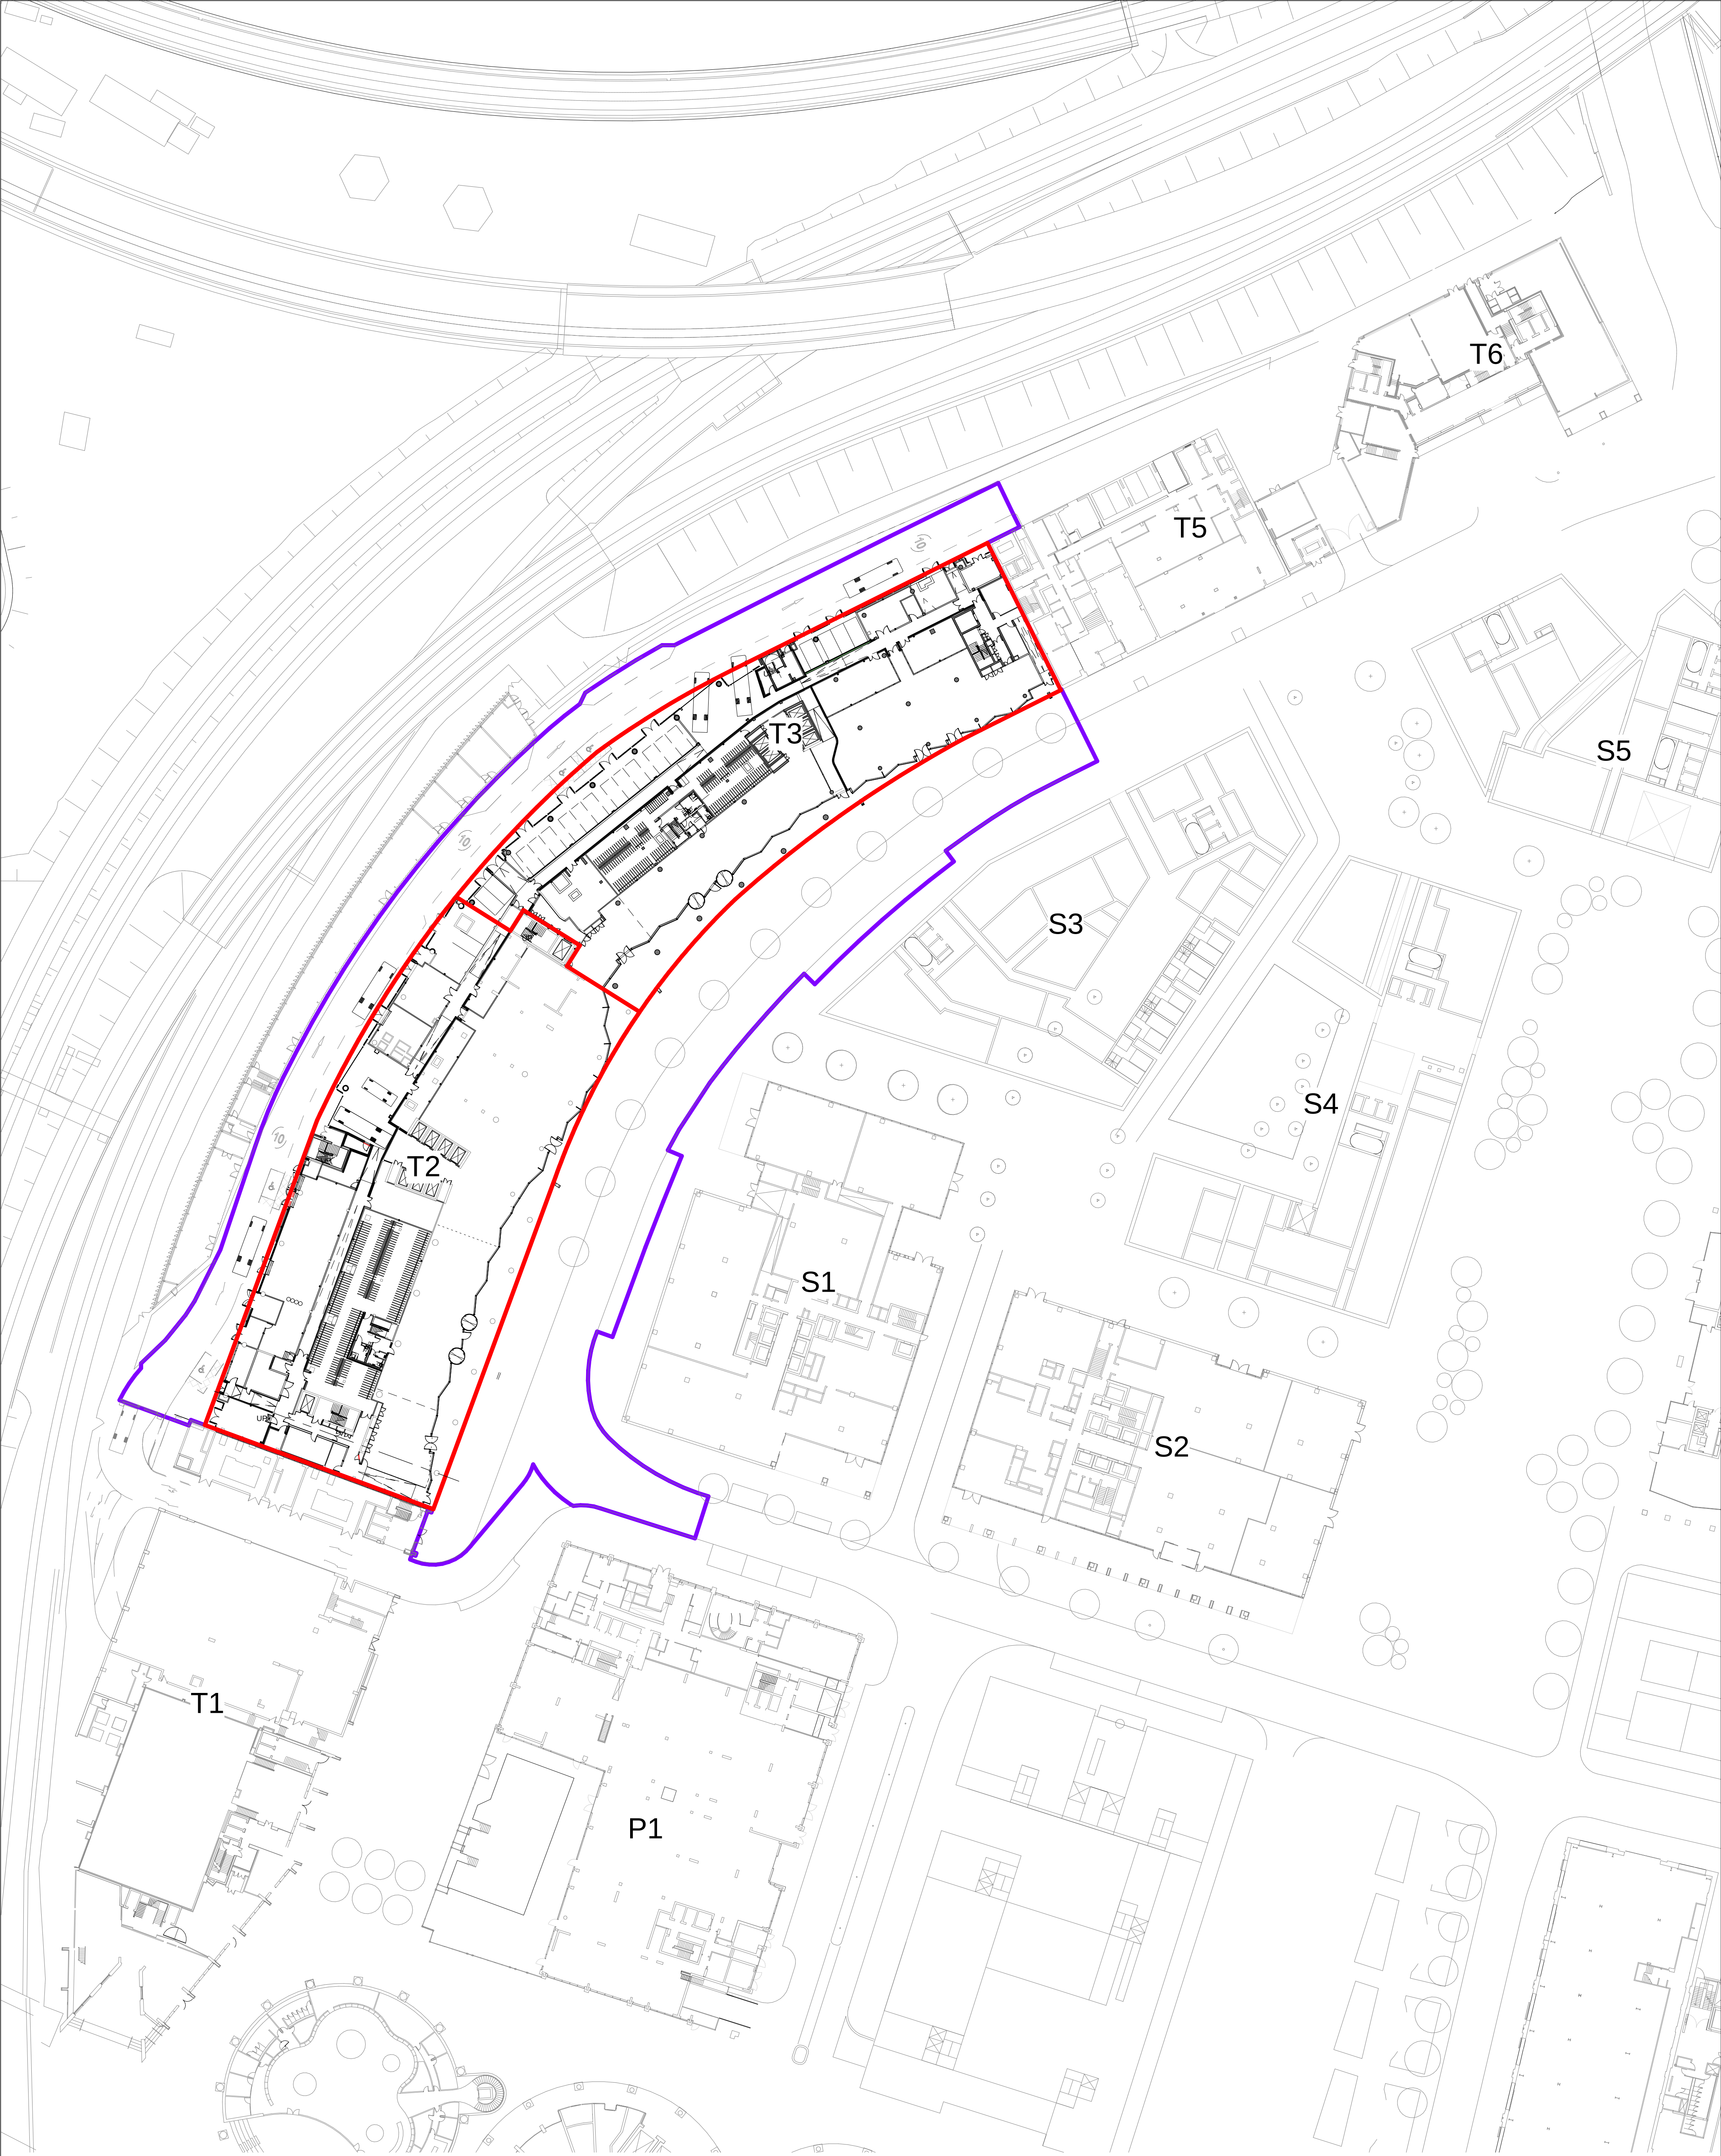

BENNETTS ASSOCIATES

1 Rawstorne Place, London EC1V 7NL
T +44(0)207 5203300 • www.bennettsassociates.com
Email@bennettsassociates.com
For Bennett's Associates' electronic information issue disclaimer -
www.bennettsassociates.com/informationdisclaimer/

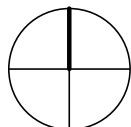

Project
Site T2 KXC
Kings Cross Central Partnership Ltd.

Drawing Title
Site Plan

Drawing Number
KXC-T2-001-A-1503-P10-002

Scale @ A3
1 : 1000

Scale @ A1
1 : 500

Revision
03

Revision Date
190719

YY MM DD

Project No. 1503