


revisions

--

FOR APPROVAL

02.09.19

notes

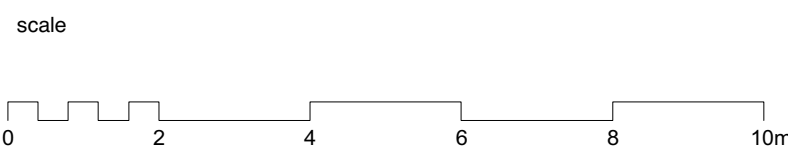

client	
Rachel + Richard Roberts	
scale	
1:200 @ A3	
project	
100 Hawtreys Road	
drawing title	
Proposed Site Plan	
drawing no	rev
1804_PL_020	

FOR APPROVAL

Copyright STUDIOCARVER Ltd. Registered Office: 37 Alfred Place, London WC1E 7DP
Registered in England and Wales No. 766682


No implied license exists. This drawing should not be used to calculate areas for the purpose of valuations. All dimensions to be checked on site by contractor and such dimensions to be their responsibility. When in doubt ask.

All work must comply with relevant British Standards and Building Regulation requirements. Drawing errors and omissions to be reported to architect immediately.


STUDIOCARVER

37 Alfred Place
London WC1E 7DP

T: 020 7096 1257
E: mail@studiocarver.co.uk
W: www.studiocarver.co.uk

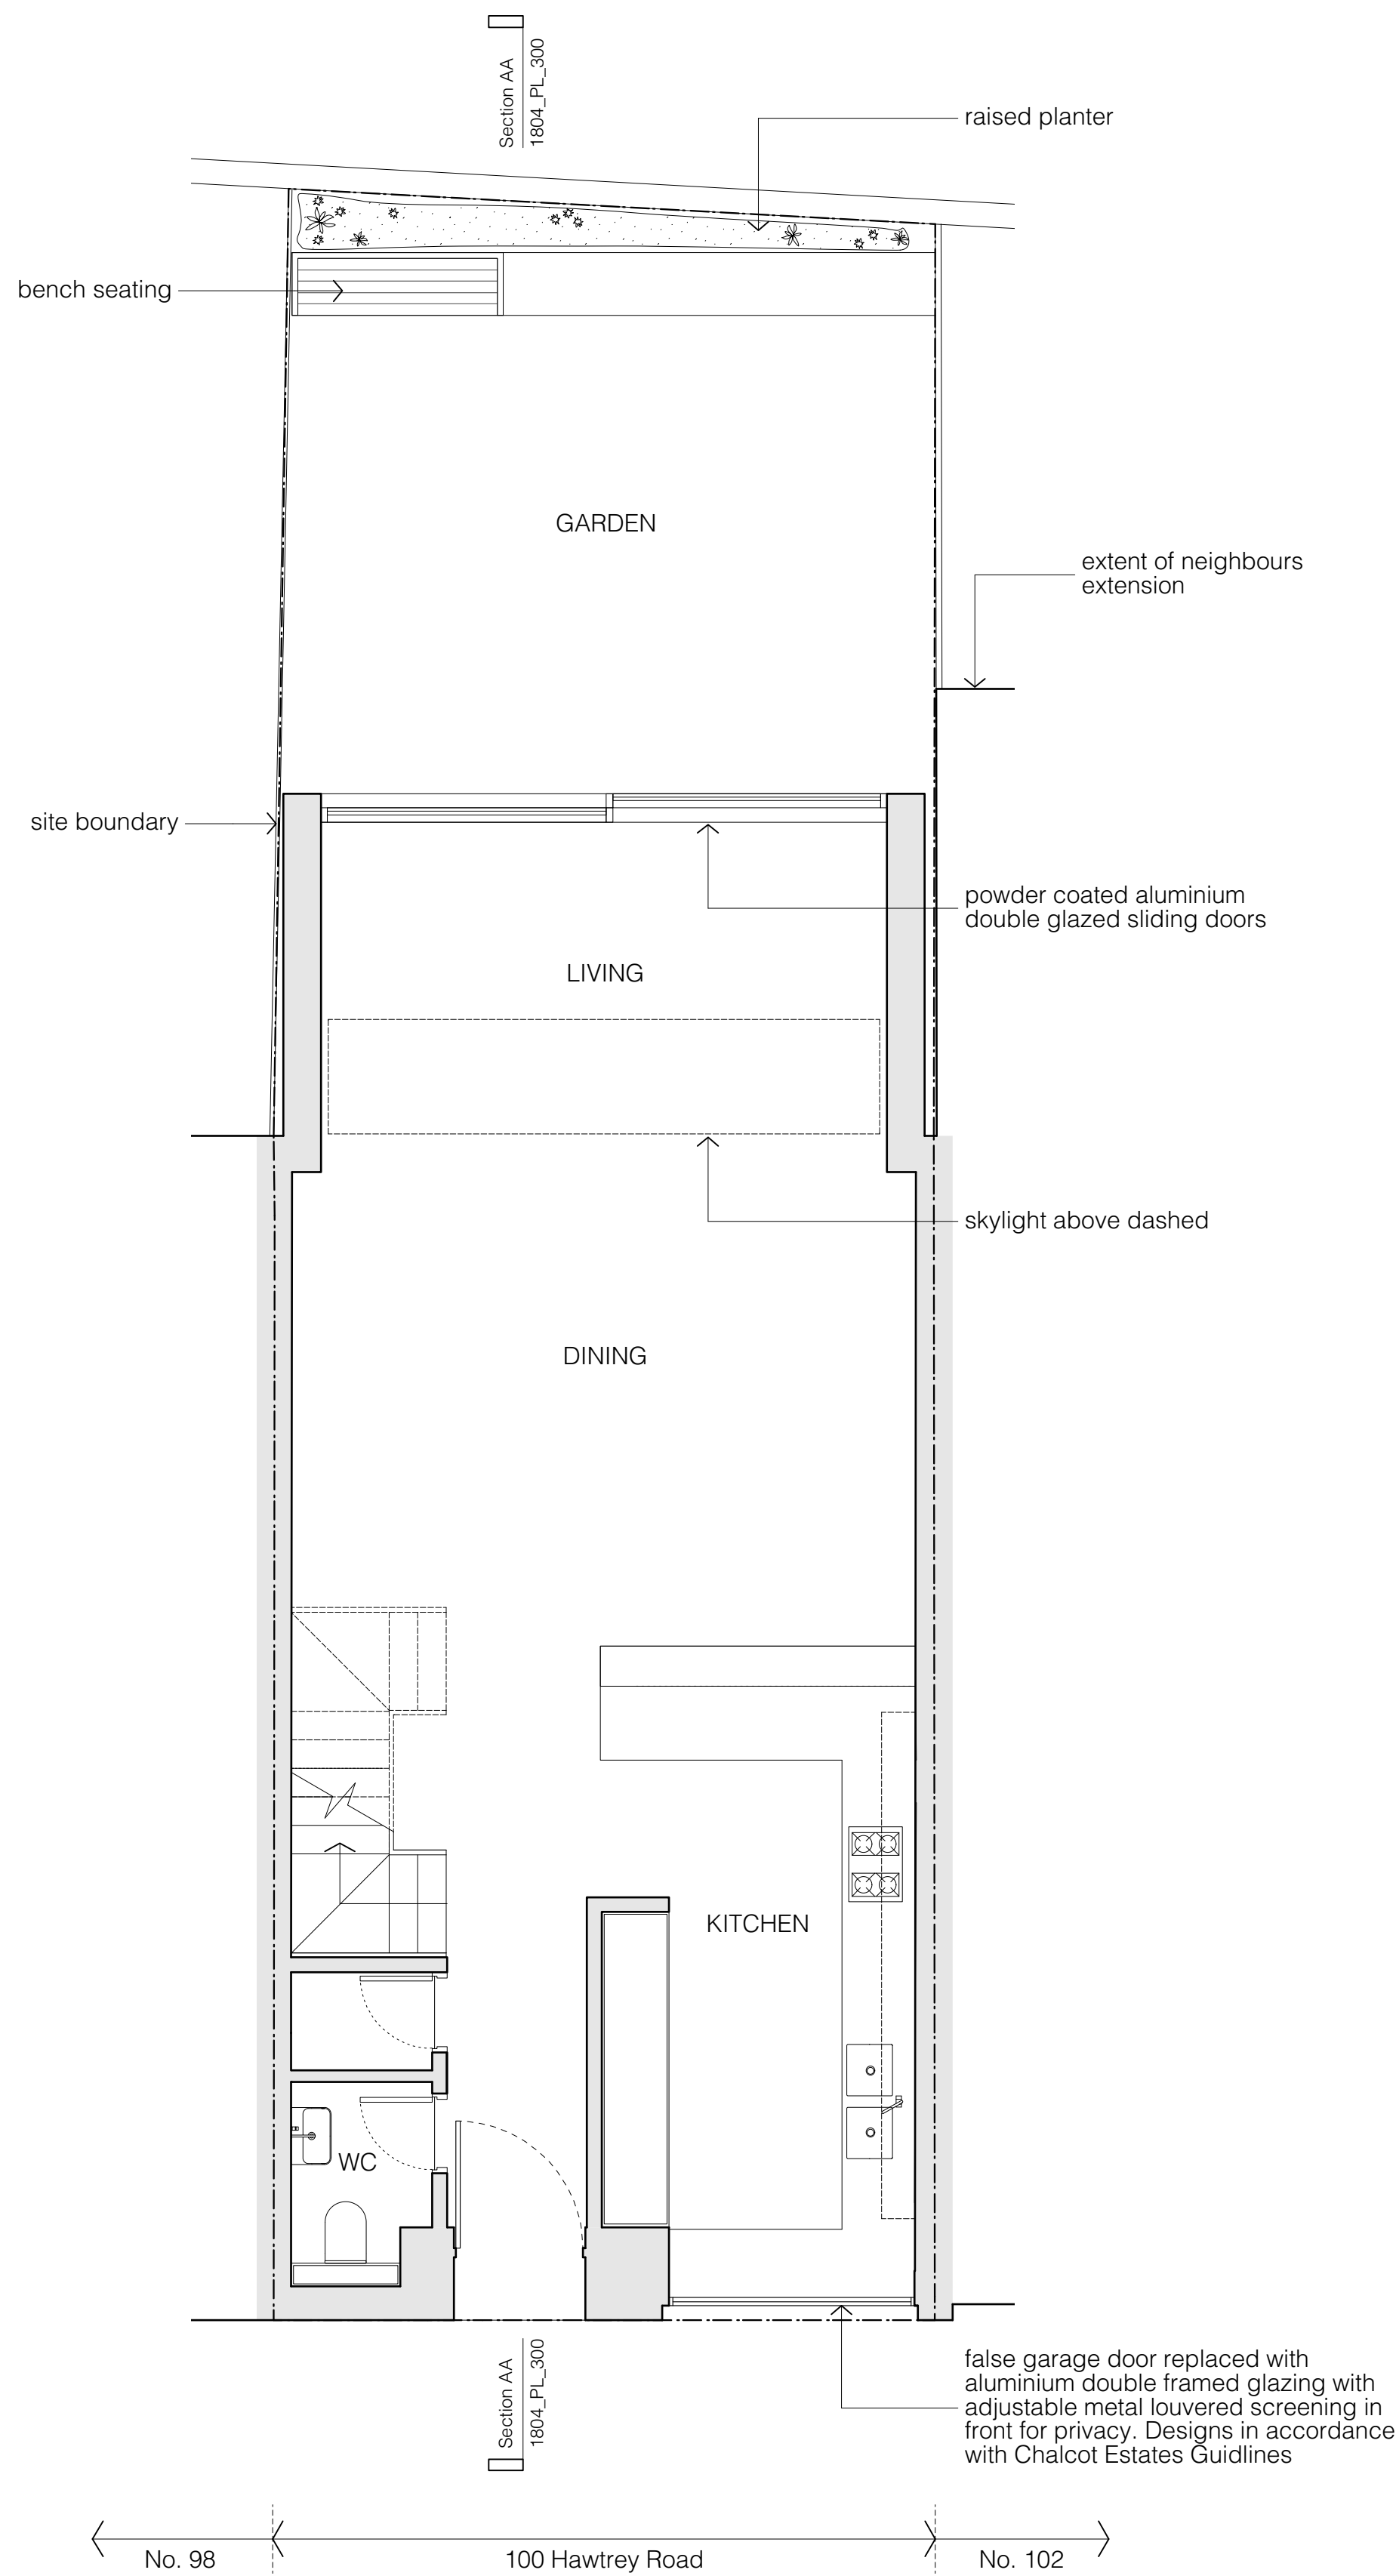

Proposed Ground Floor Plan

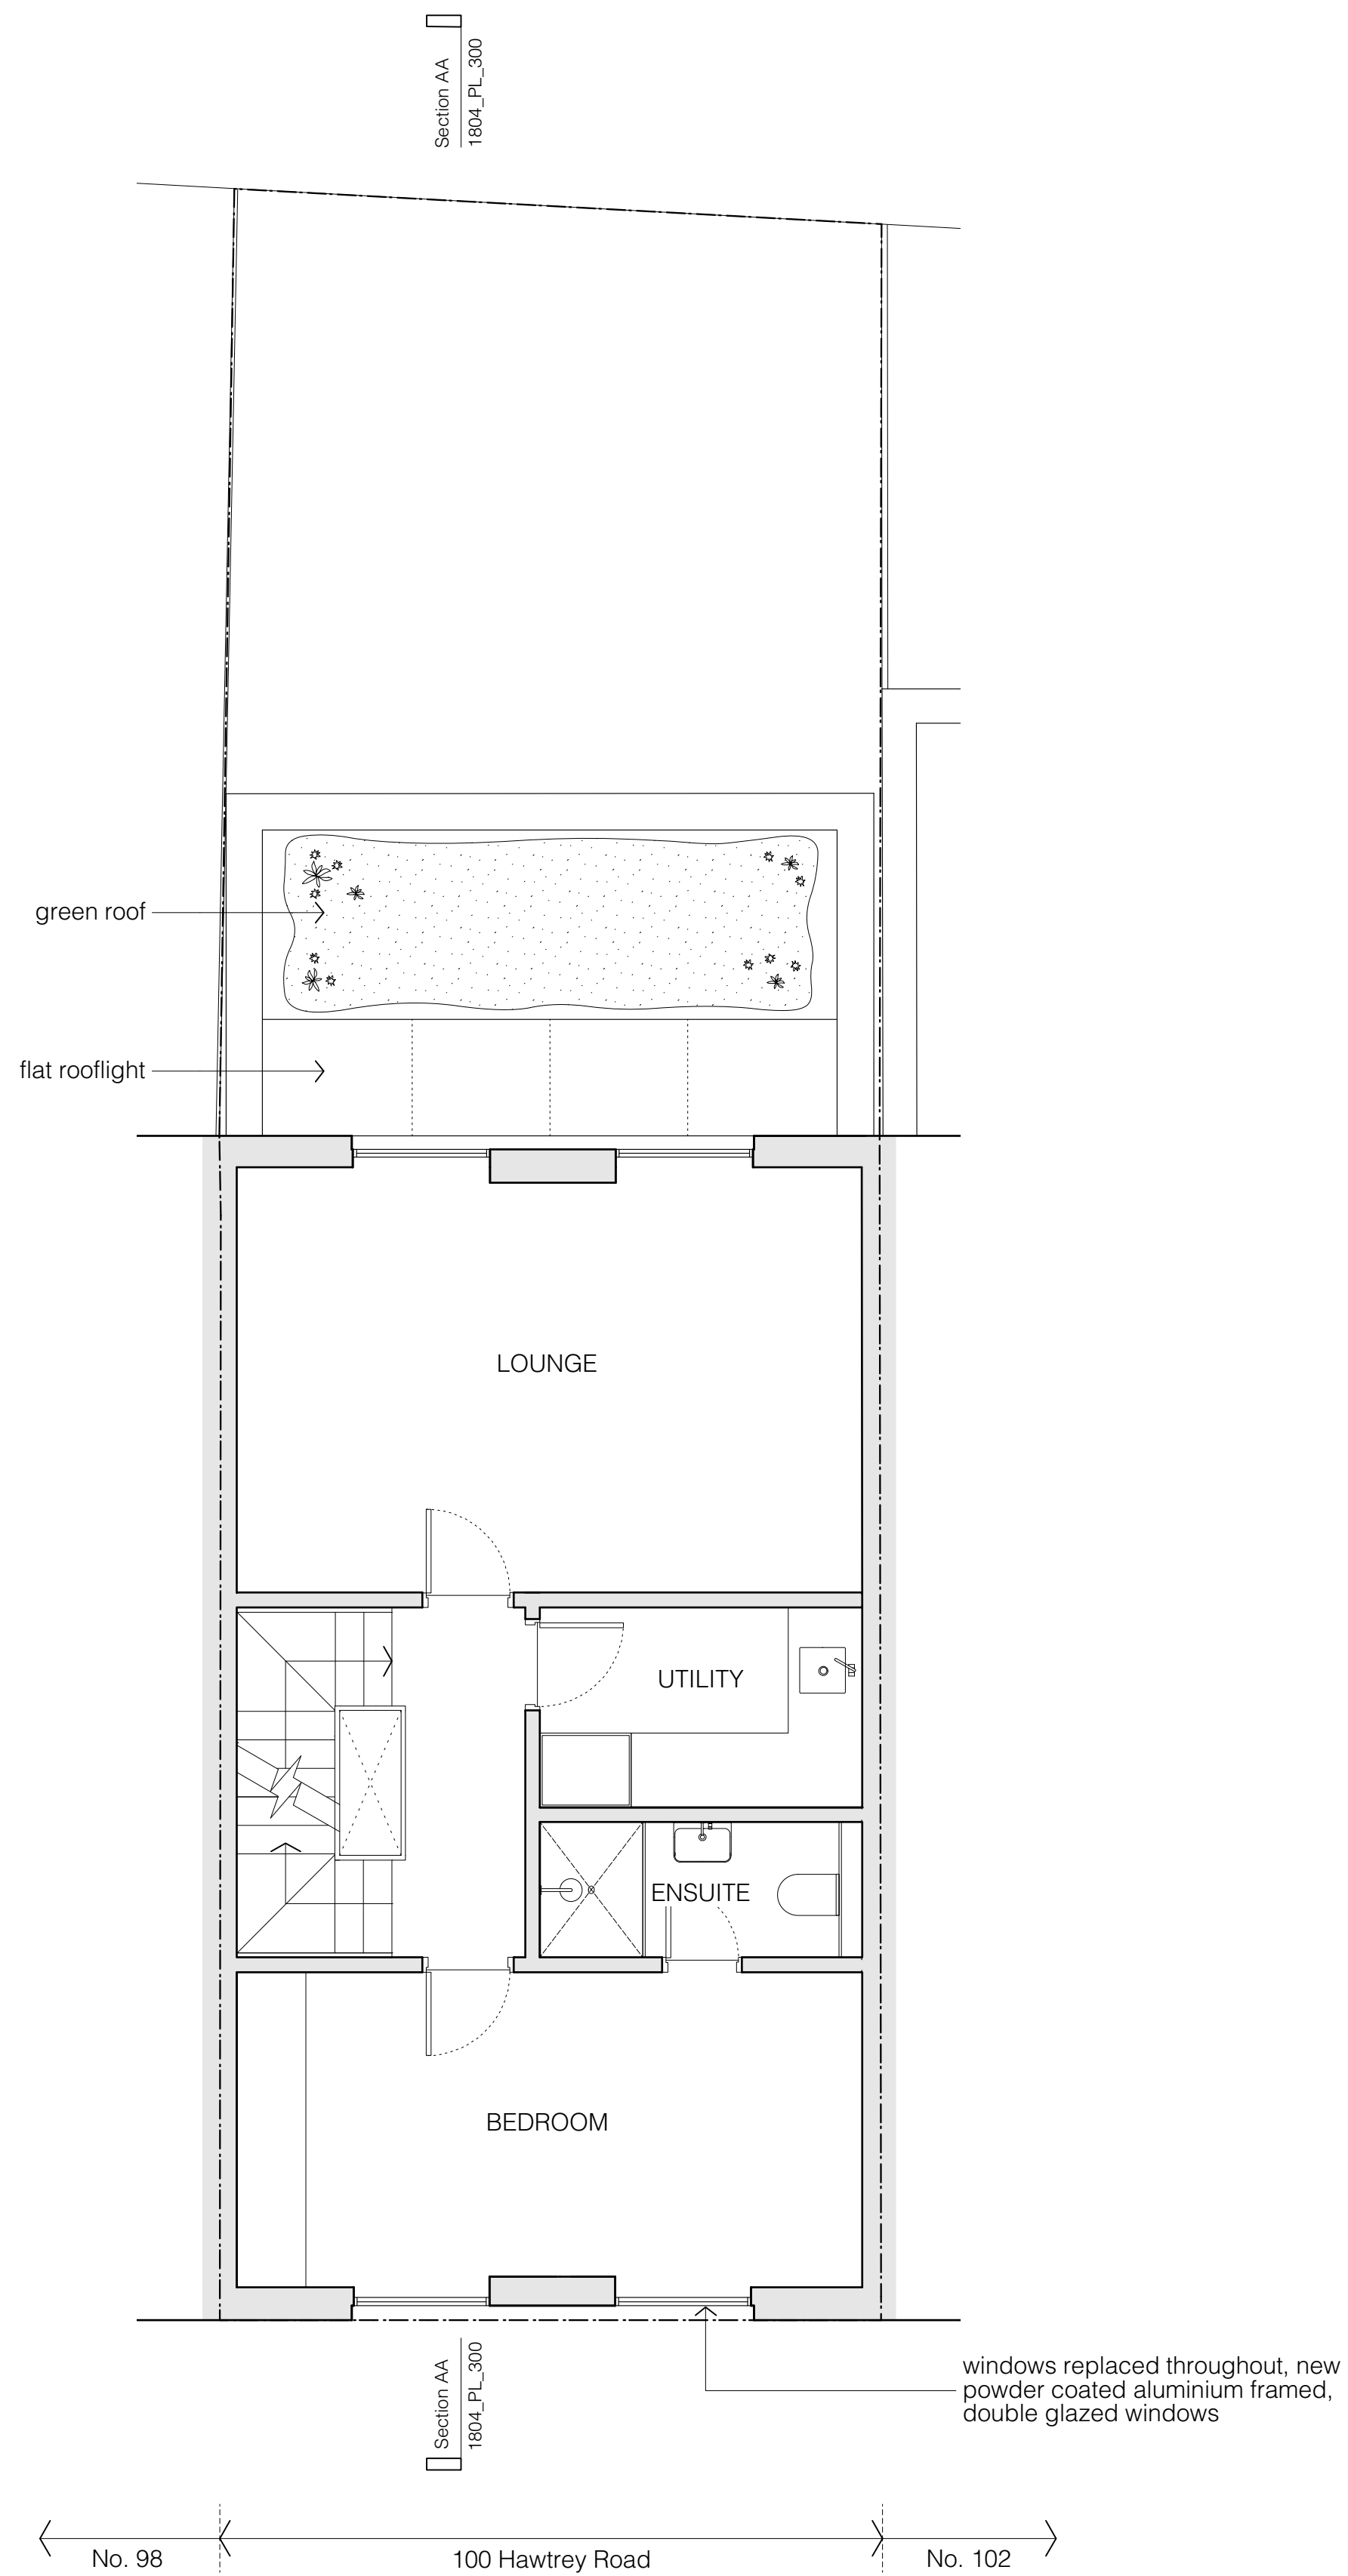

Proposed First Floor Plan


FOR APPROVAL

revisions

-- FOR APPROVAL

02.09.19

notes

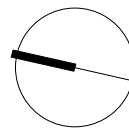

scale



client

Rachel + Richard Roberts

scale

1:100 @ A3

project

100 Hawtreys Road

drawing title

Proposed Ground + First Floor Plans

drawing no

1804_PL_100

rev

Copyright STUDIOCARVER Ltd. Registered Office: 37 Alfred Place, London WC1E 7DP
Registered in England and Wales No. 7666882


No implied license exists. This drawing should not be used to calculate areas for the purpose of valuations. All dimensions to be checked on site by contractor and such dimensions to be their responsibility. When in doubt ask.

All work must comply with relevant British Standards and Building Regulation requirements. Drawing errors and omissions to be reported to architect immediately.


STUDIOCARVER

37 Alfred Place
London WC1E 7DP

T: 020 7096 1257
E: mail@studiocarver.co.uk
W: www.studiocarver.co.uk

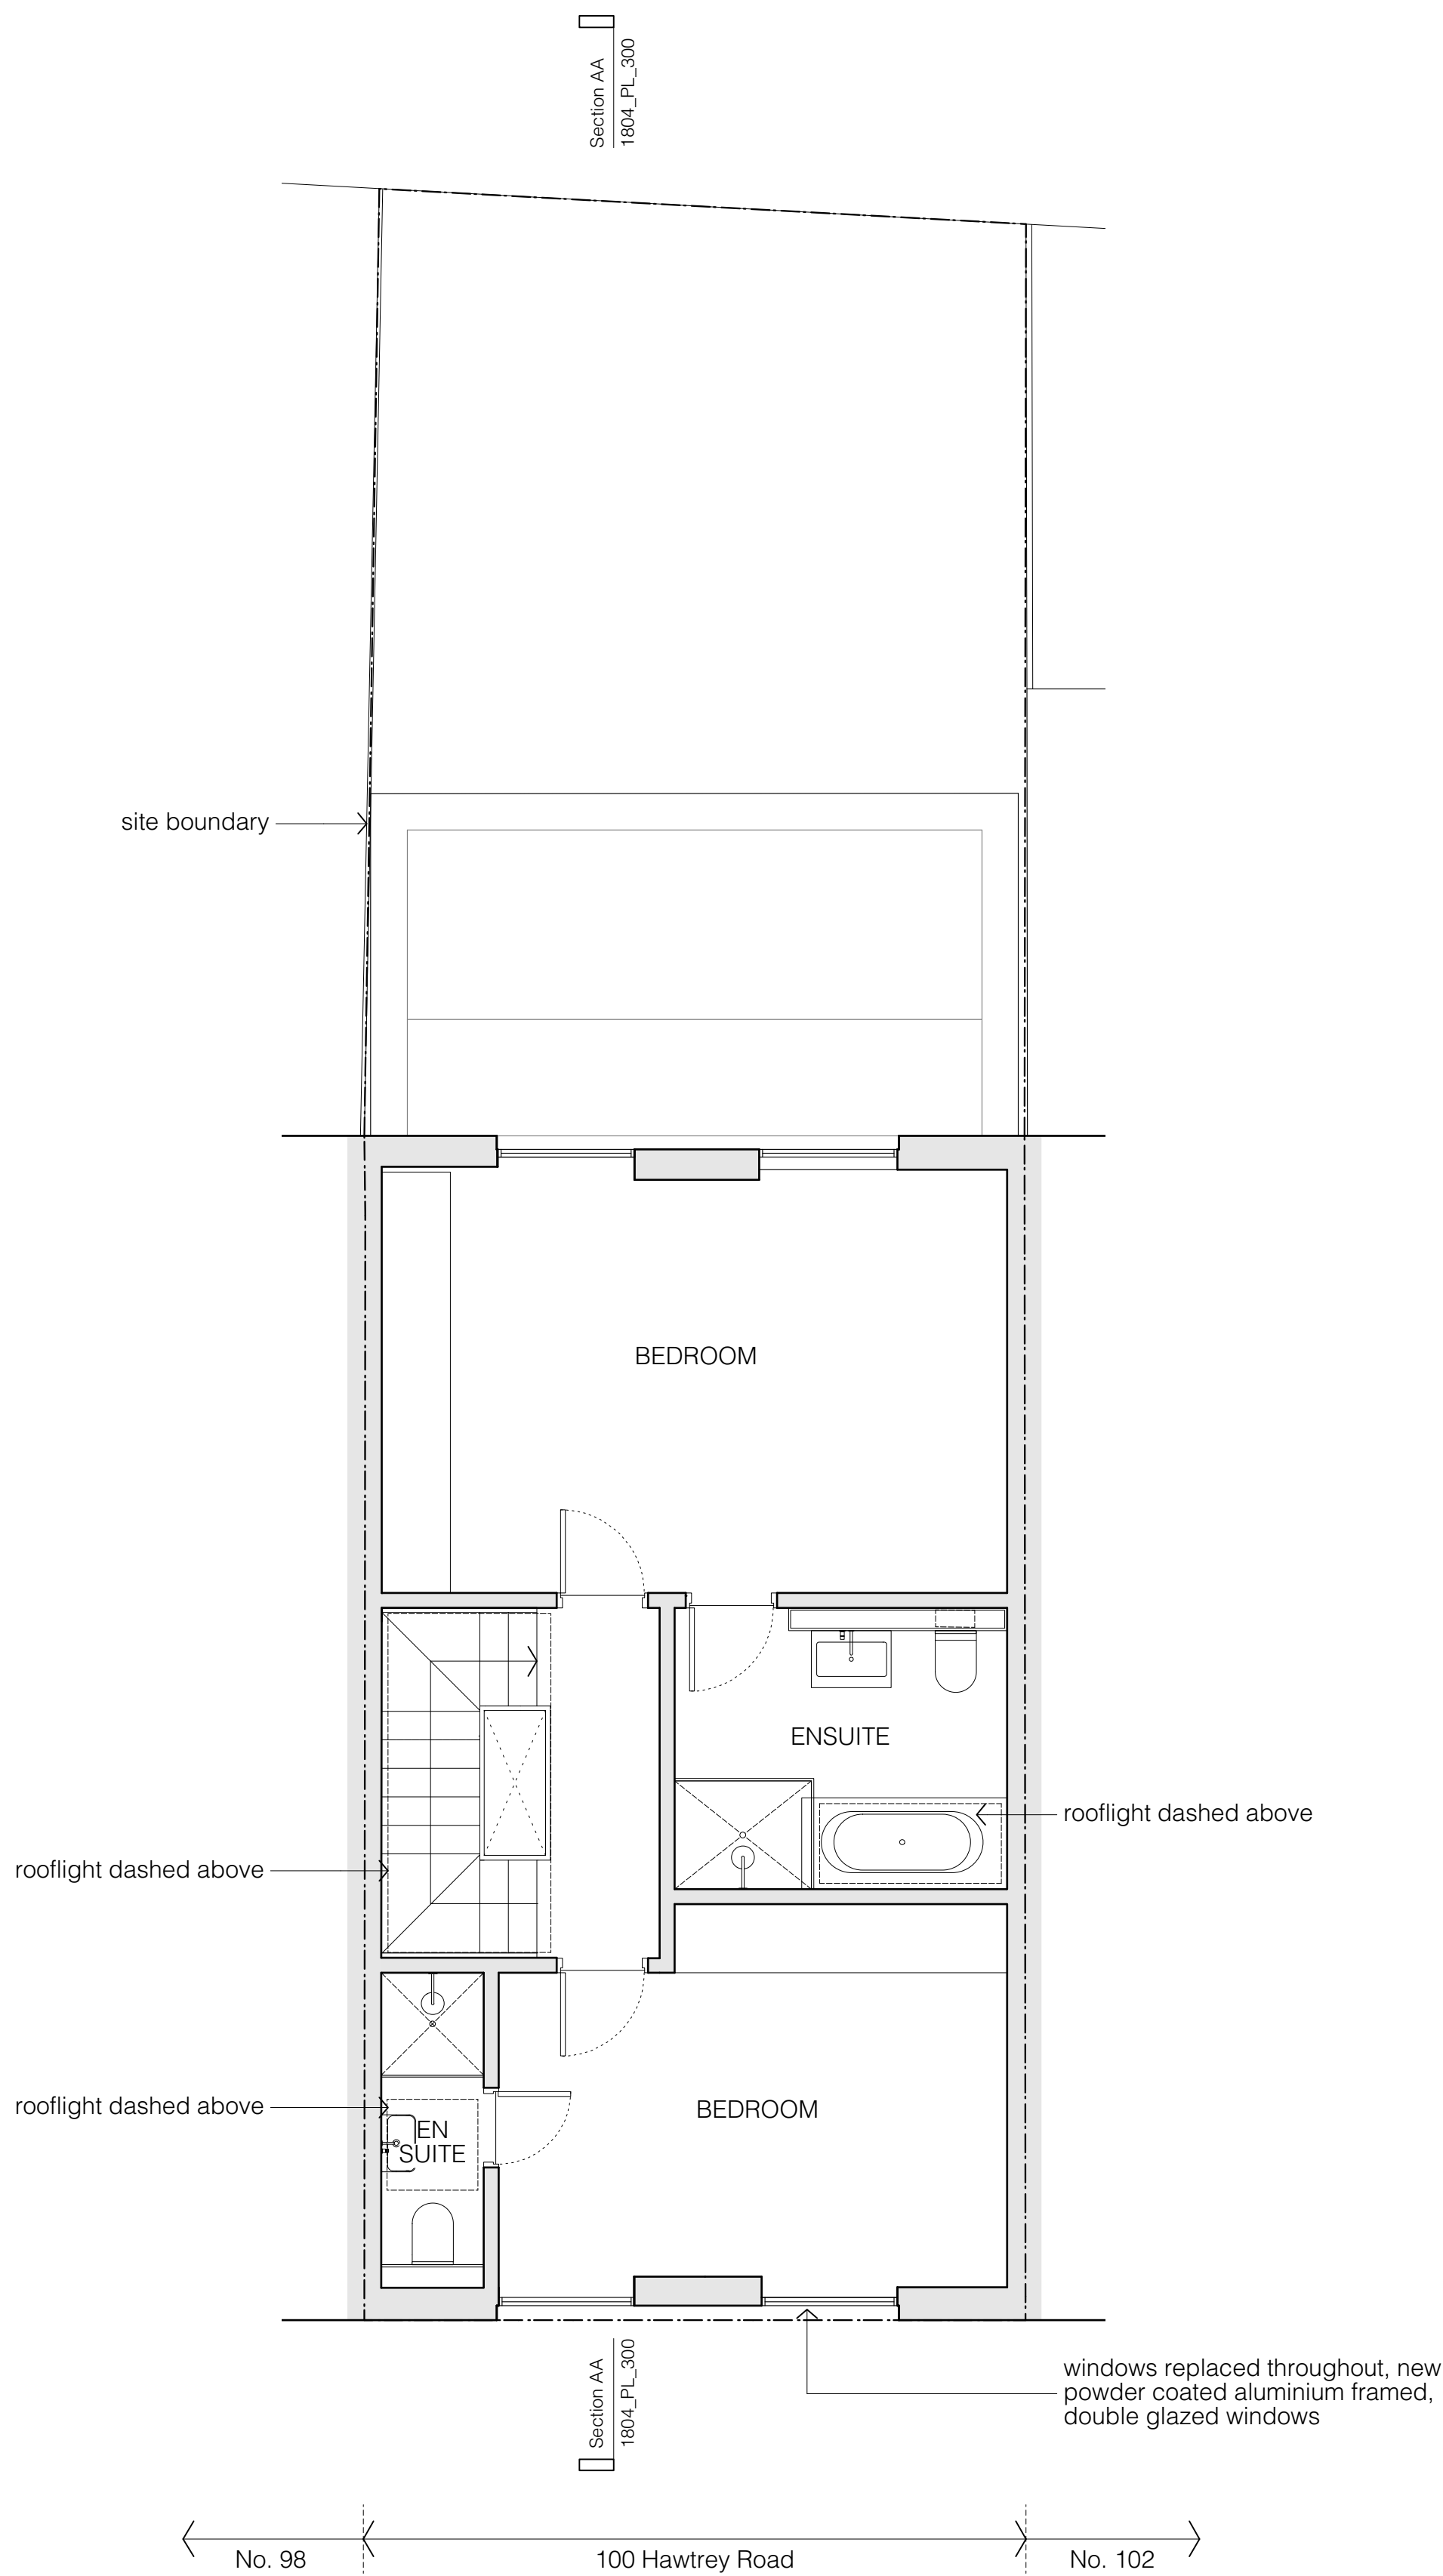

Proposed Second Floor Plan

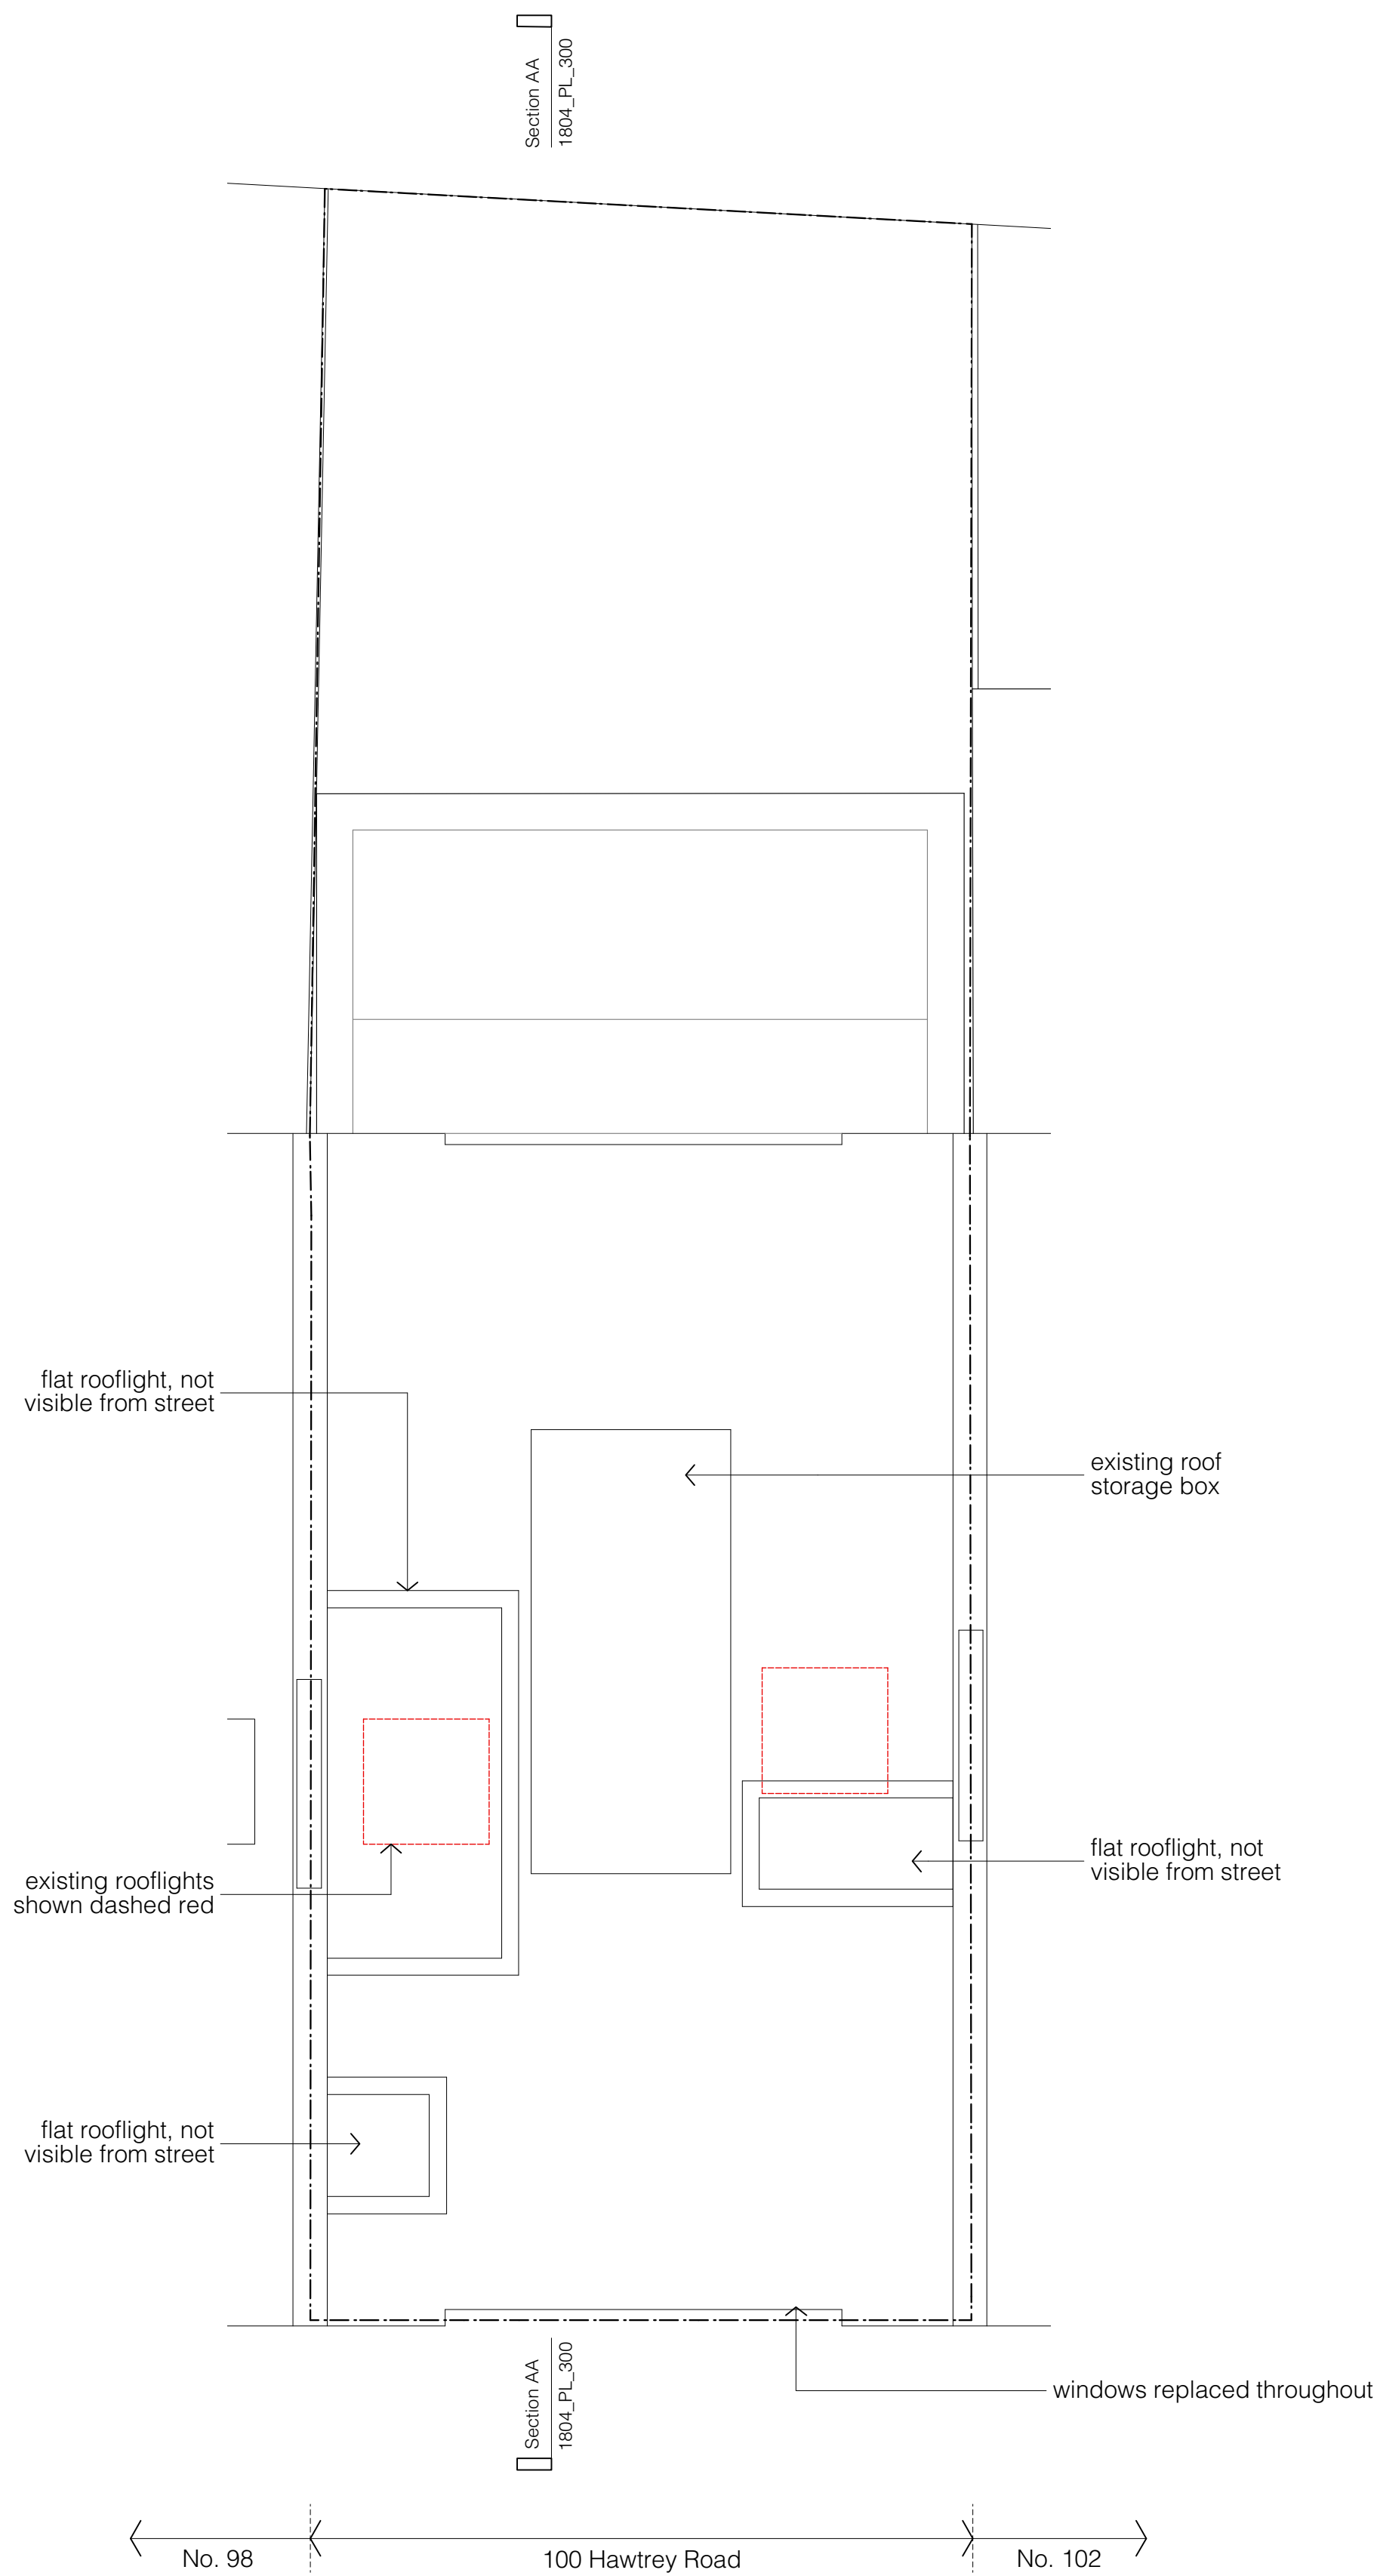

Proposed Roof Plan


FOR APPROVAL

revisions

-- FOR APPROVAL

02.09.19

notes

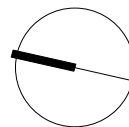

scale



client

Rachel + Richard Roberts

scale

1:100 @ A3

project

100 Hawtreys Road

drawing title

Proposed Second Floor + Roof Plans

drawing no

1804_PL_101

rev

Copyright STUDIOCARVER Ltd. Registered Office: 37 Alfred Place, London WC1E 7DP
Registered in England and Wales No. 766682


No implied license exists. This drawing should not be used to calculate areas for the purpose of valuations. All dimensions to be checked on site by contractor and such dimensions to be their responsibility. When in doubt ask.

All work must comply with relevant British Standards and Building Regulation requirements. Drawing errors and omissions to be reported to architect immediately.


STUDIOCARVER

37 Alfred Place
London WC1E 7DP

T: 020 7096 1257
E: mail@studiocarver.co.uk
W: www.studiocarver.co.uk

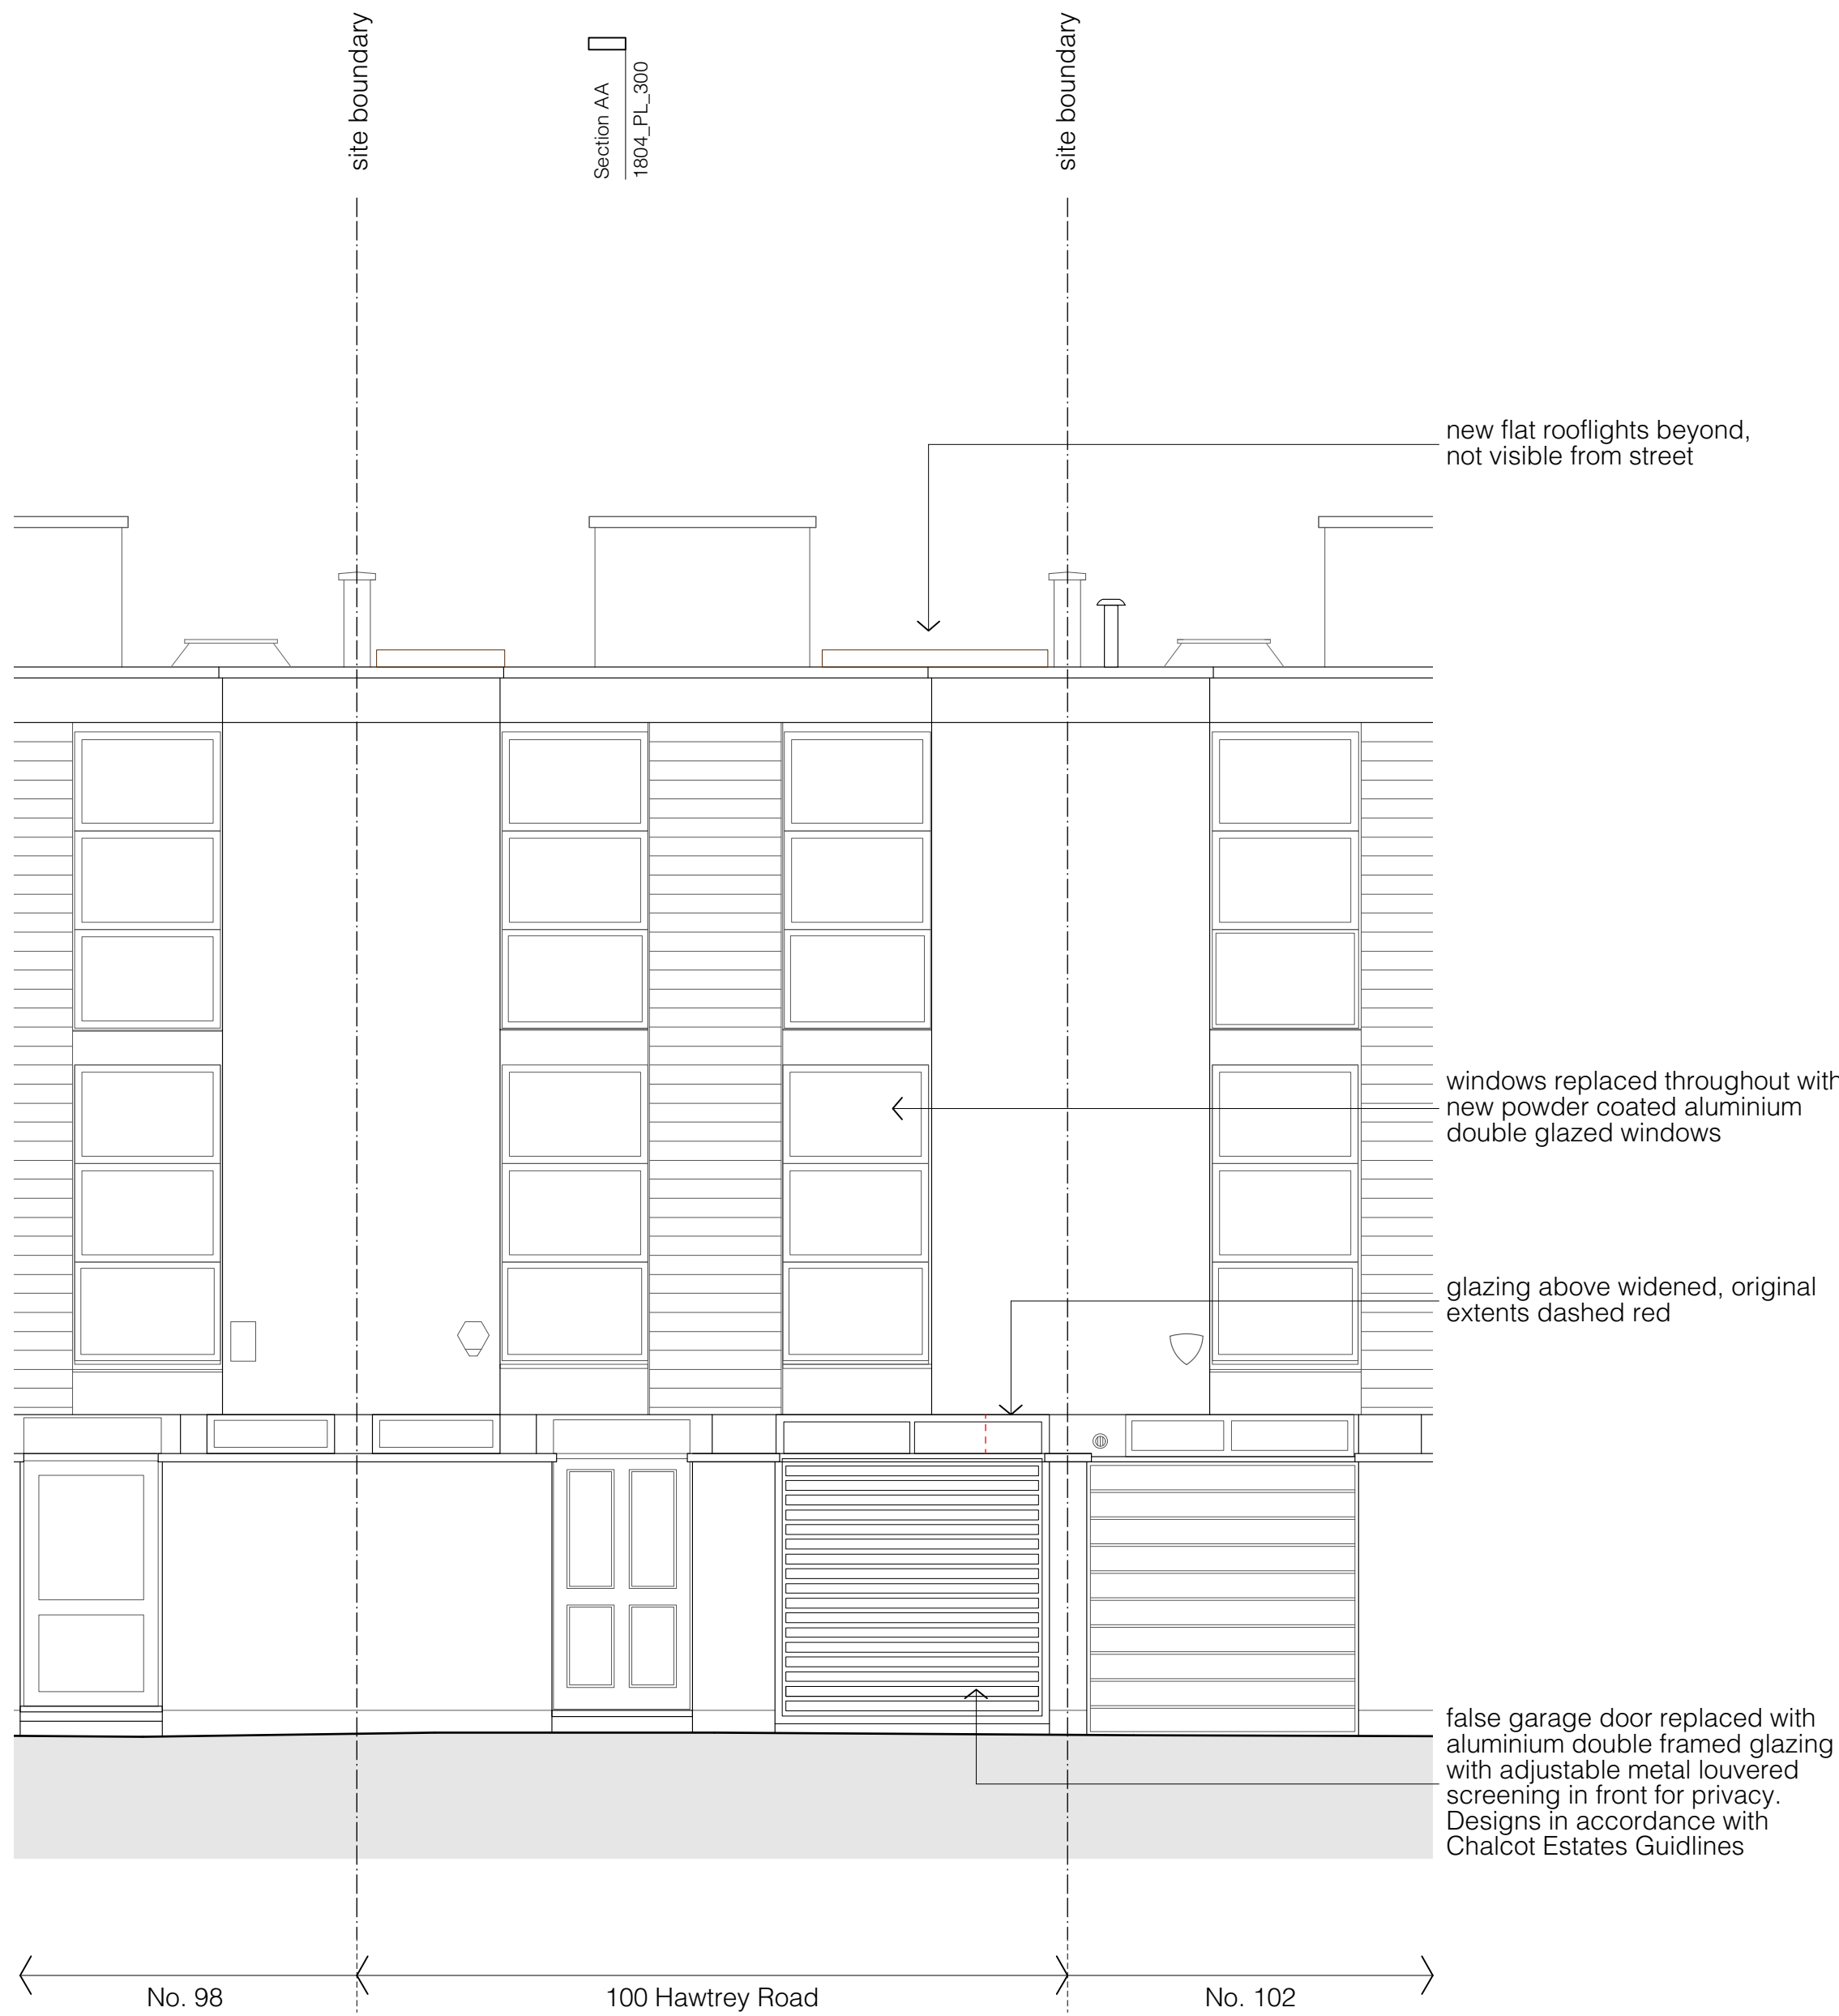

Proposed Front Elevation

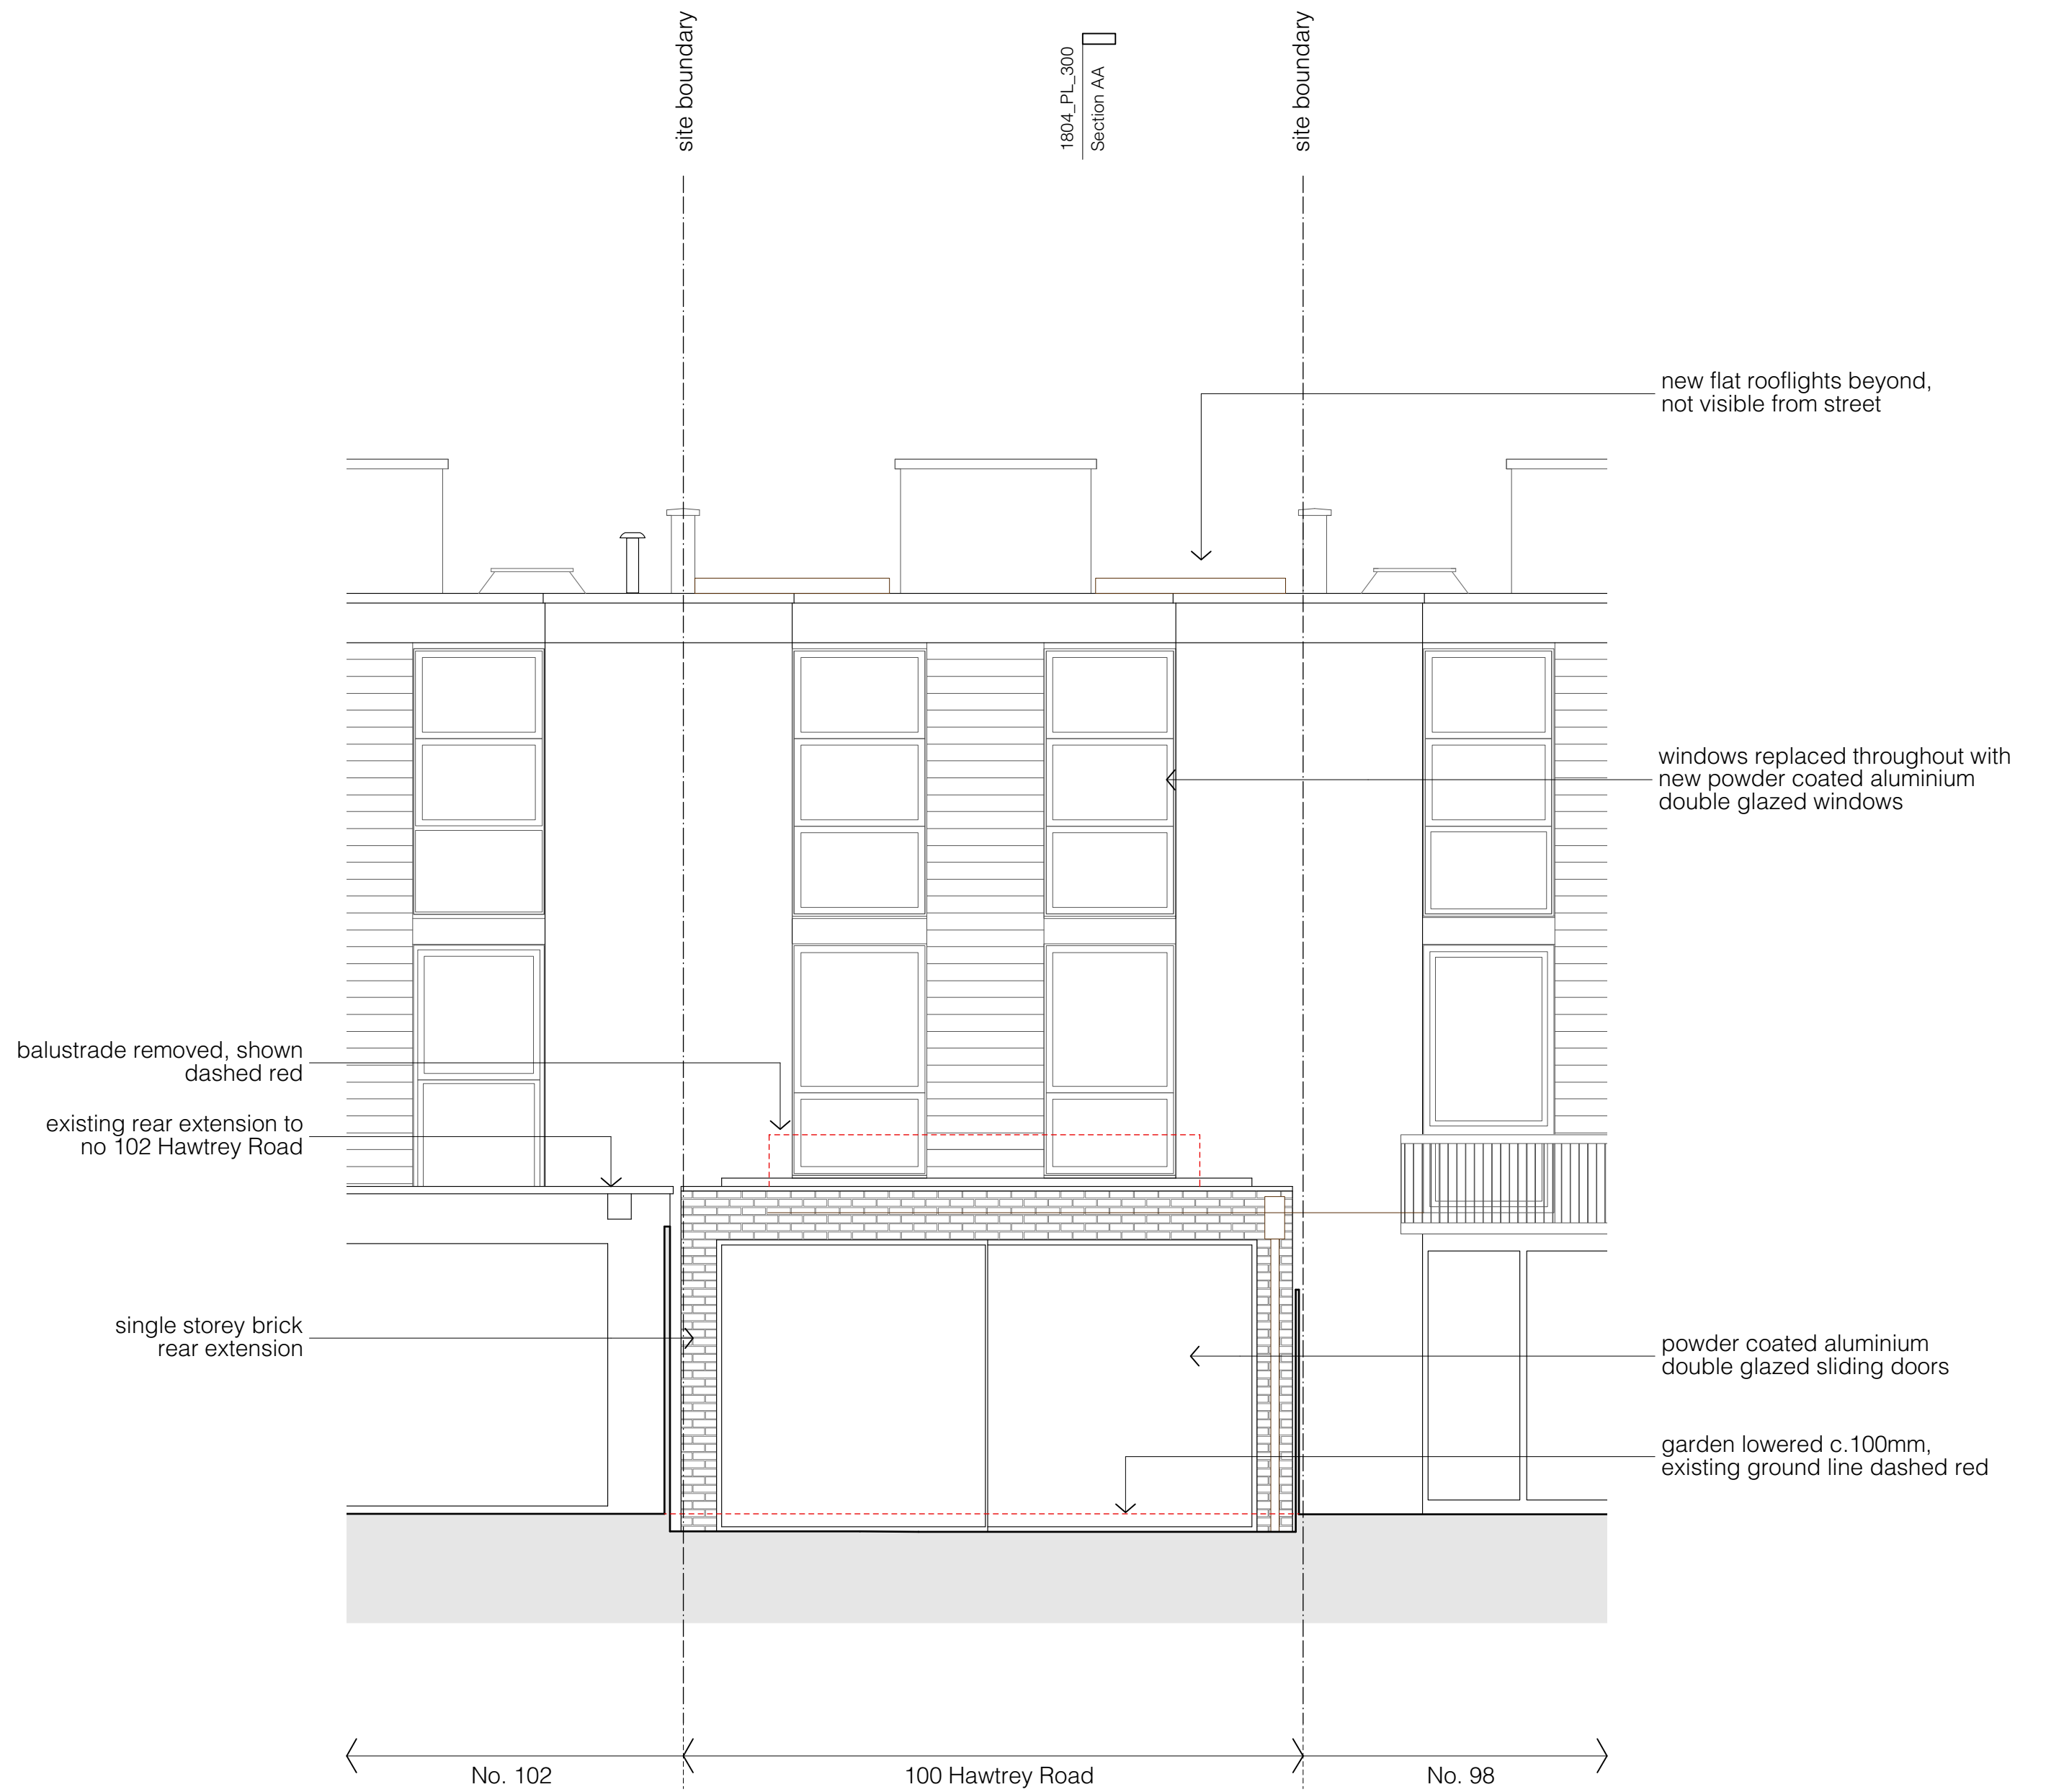


Proposed Rear Elevation

FOR APPROVAL

revisions

notes

scale

 

FOR APPROVAL

02.09.19

client

Rachel + Richard Roberts

scale

1:100 @ A3

project

100 Hawtrey Road

drawing title

Proposed Front + Rear Elevations

drawing no

1804_PL_200

rev

Copyright STUDIOCARVER Ltd. Registered Office: 37 Alfred Place, London WC1E 7DP
Registered in England and Wales No. 766682


No implied license exists. This drawing should not be used to calculate areas for the purpose of valuations. All dimensions to be checked on site by contractor and such dimensions to be their responsibility. When in doubt ask.

All work must comply with relevant British Standards and Building Regulation requirements. Drawing errors and omissions to be reported to architect immediately.

STUDIOCARVER

37 Alfred Place
London WC1E 7DP

T: 020 7096 1257
E: mail@studiocarver.co.uk
W: www.studiocarver.co.uk

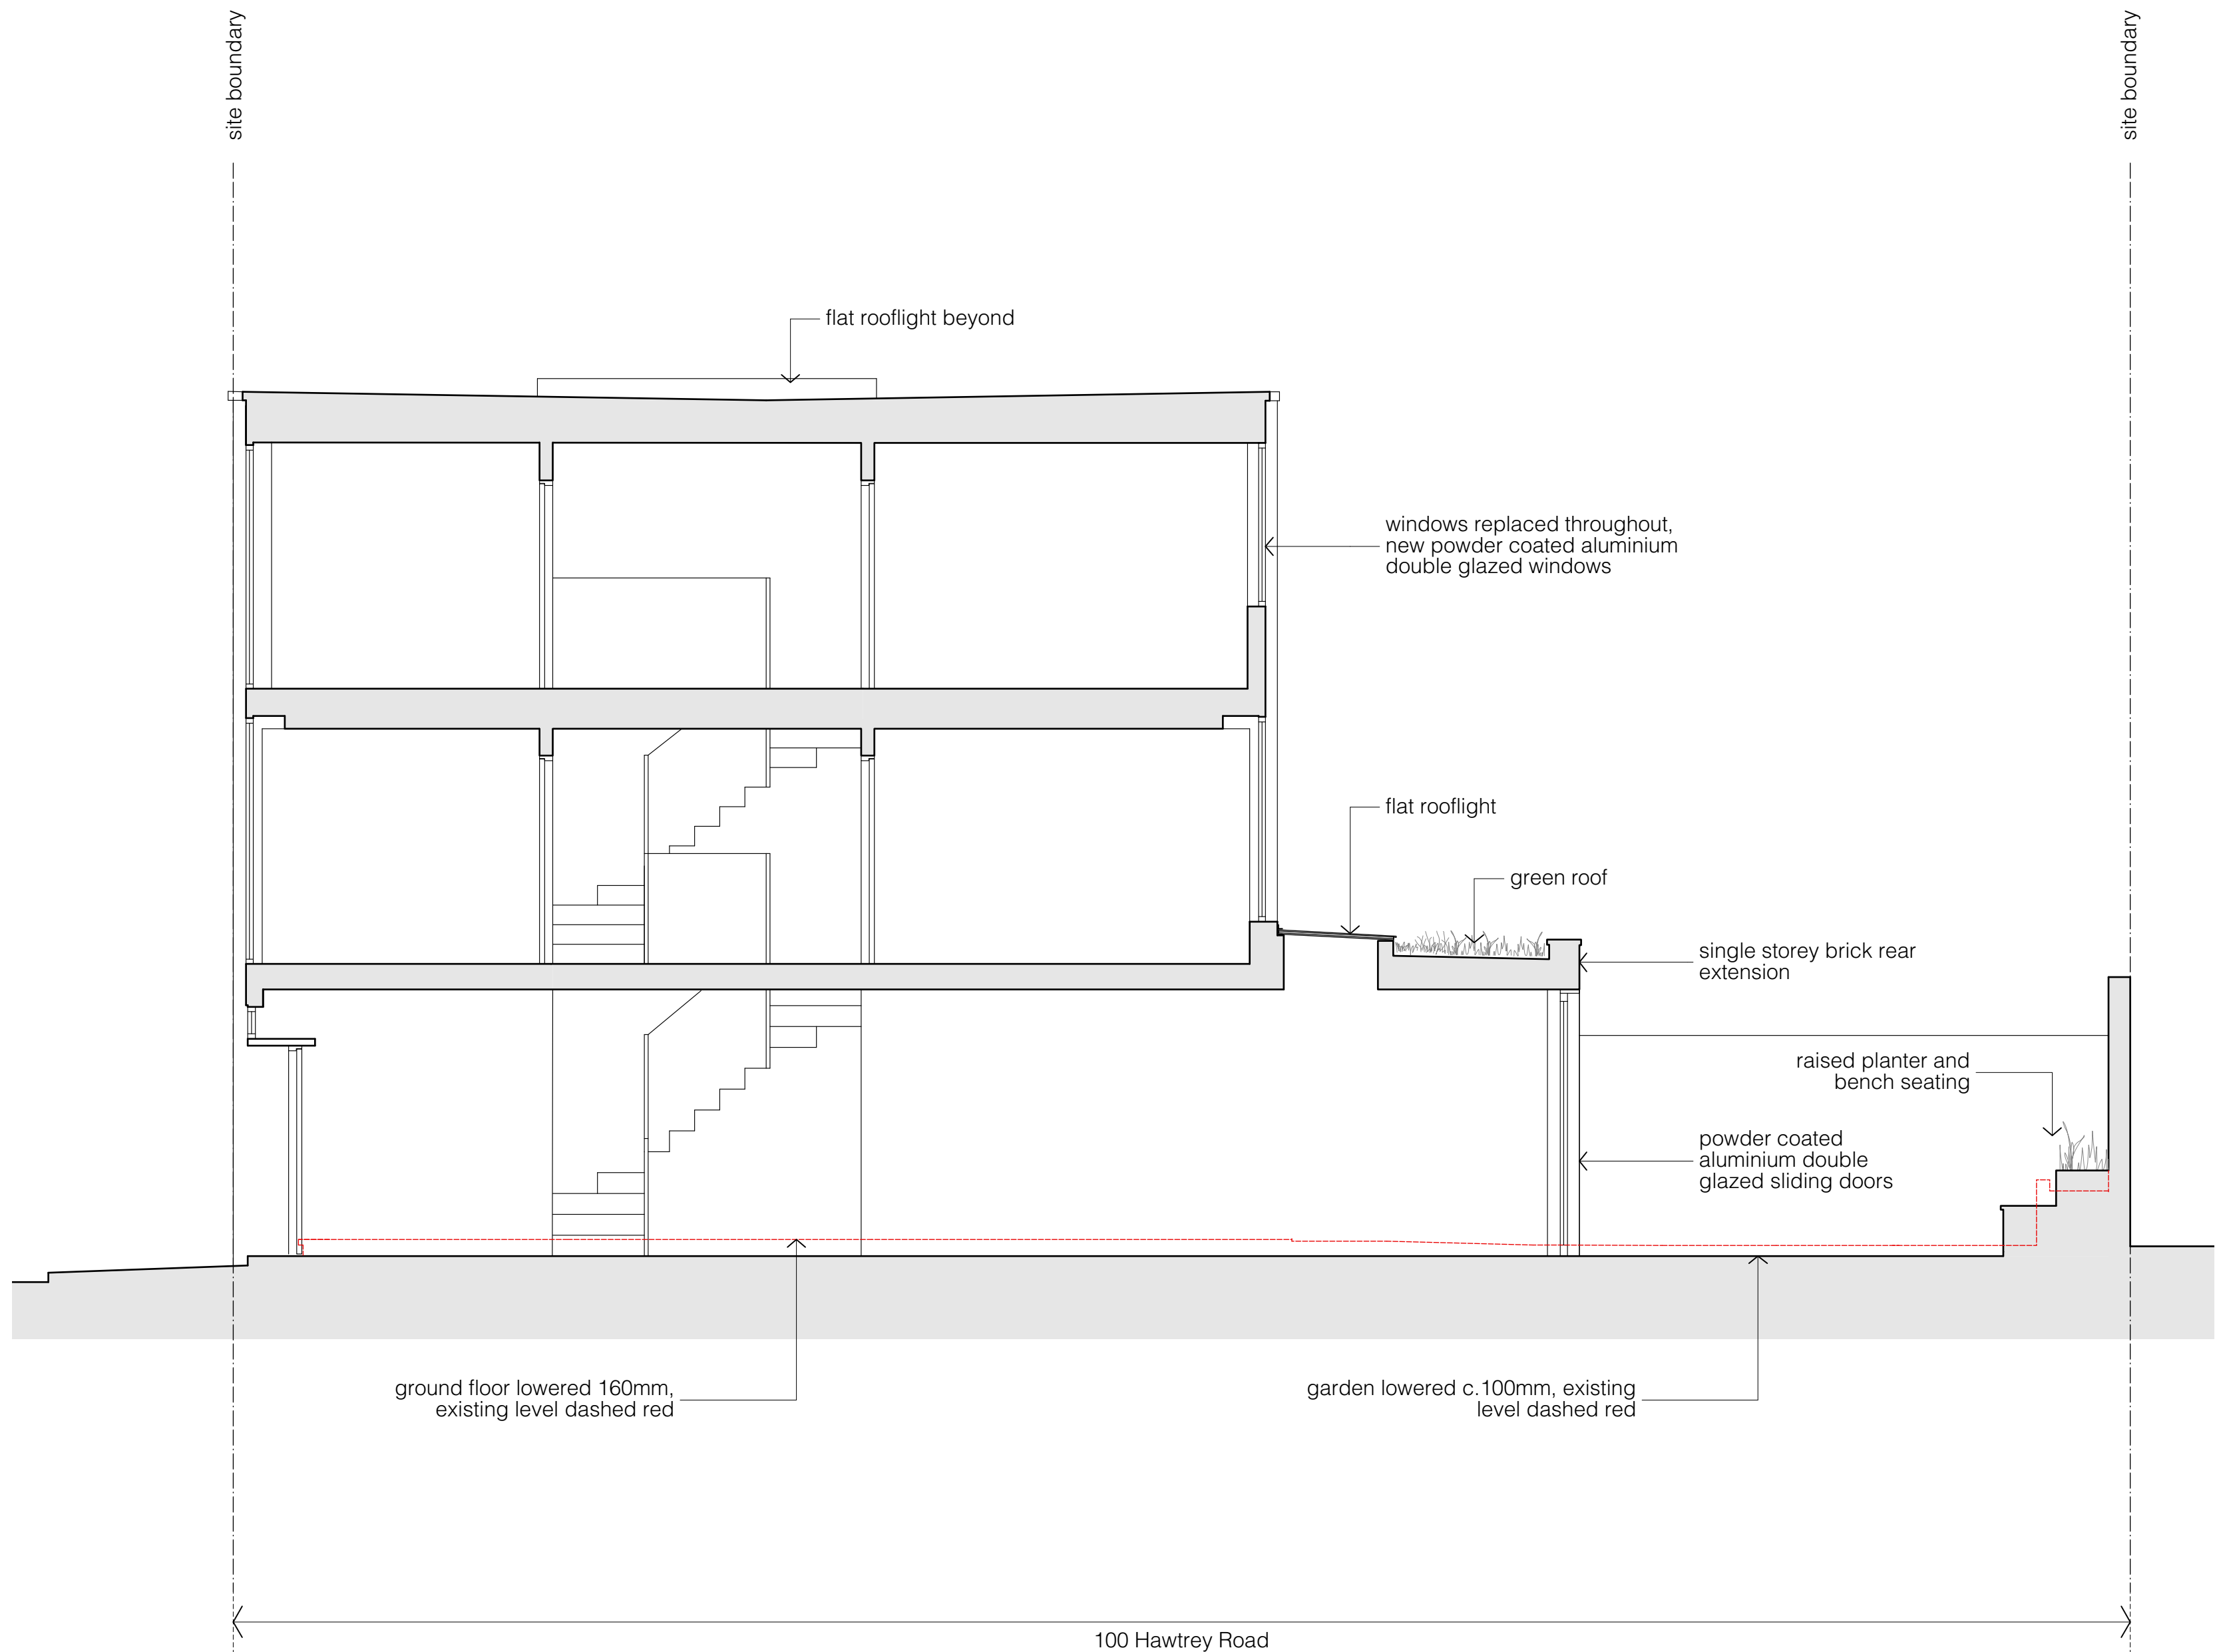

Proposed Section AA

FOR APPROVAL

revisions

-- FOR APPROVAL

02.09.19

notes

scale



client

Rachel + Richard Roberts

scale

1:100 @ A3

project

100 Hawtrey Road

drawing title

Proposed Section AA

drawing no

1804_PL_300

rev

Copyright STUDIOCARVER Ltd. Registered Office: 37 Alfred Place, London WC1E 7DP
Registered in England and Wales No. 7666882

No implied license exists. This drawing should not be used to calculate areas for the purpose of valuations. All dimensions to be checked on site by contractor and such dimensions to be their responsibility. When in doubt ask.

All work must comply with relevant British Standards and Building Regulation requirements. Drawing errors and omissions to be reported to architect immediately.

STUDIOCARVER

37 Alfred Place
London WC1E 7DP

T: 020 7096 1257
E: mail@studiocarver.co.uk
W: www.studiocarver.co.uk