


PLANNING CONSENT



DRAWINGS INDICATE DESIGN INTENT ONLY.
ALL DIMENSIONS IN MILLIMETERS UNLESS NOTED OTHERWISE.
THE CONTRACTOR IS RESPONSIBLE FOR TAKING AND CHECKING ALL DIMENSIONS.
DO NOT SCALE FROM THE DRAWING.
REPORT ALL CONFLICTS OF INFORMATION TO GLSTUDIO AND SEEK ADVICE BEFORE PROCEEDING.
THIS DRAWING IS THE COPYRIGHT OF GLSTUDIO LTD.

KEY PLAN

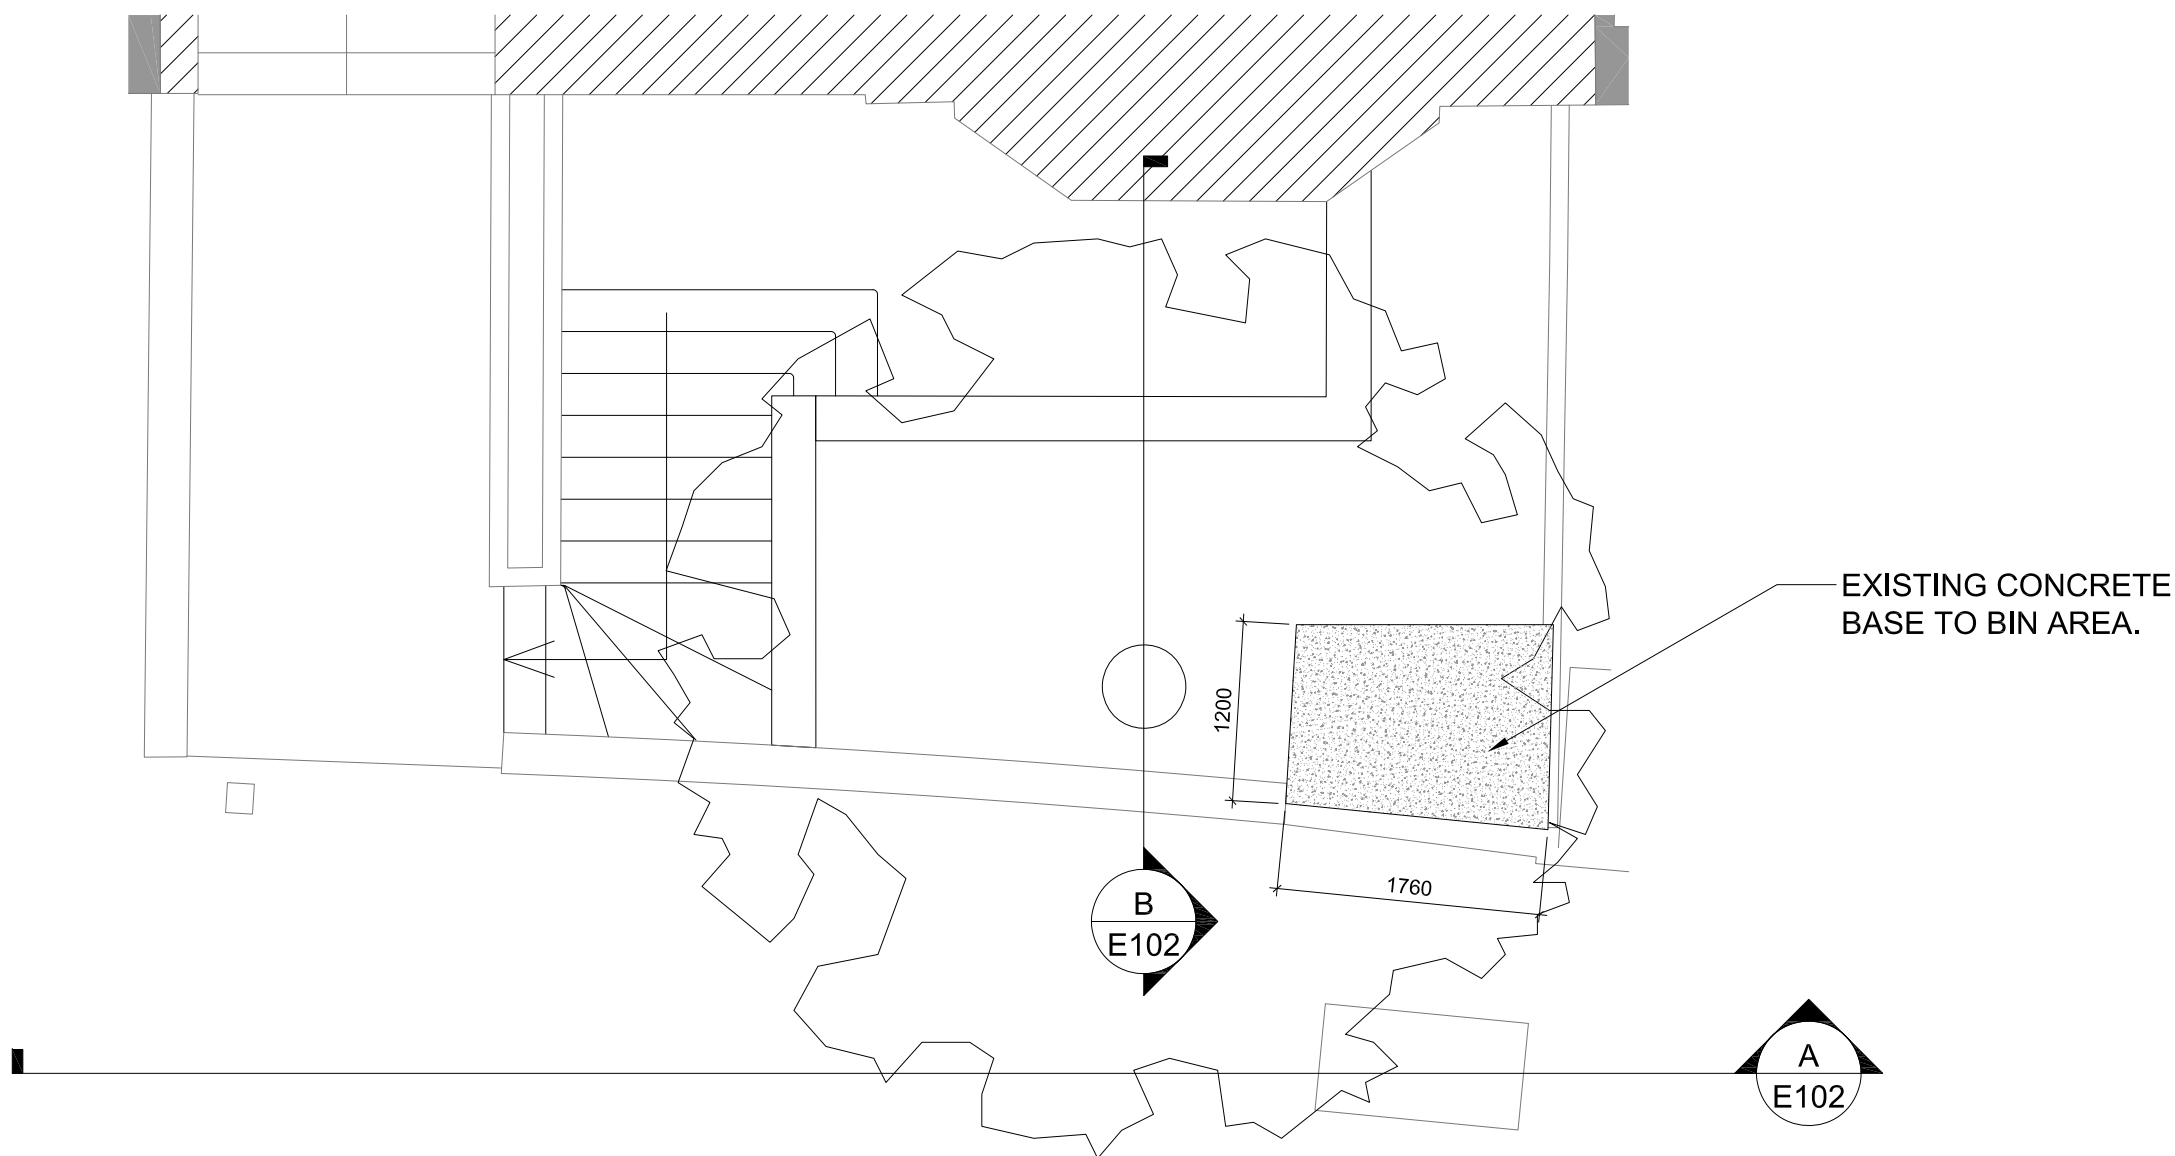

01 LOCATION OF EXISTING BIN AREA

Scale: 1:50 PLAN

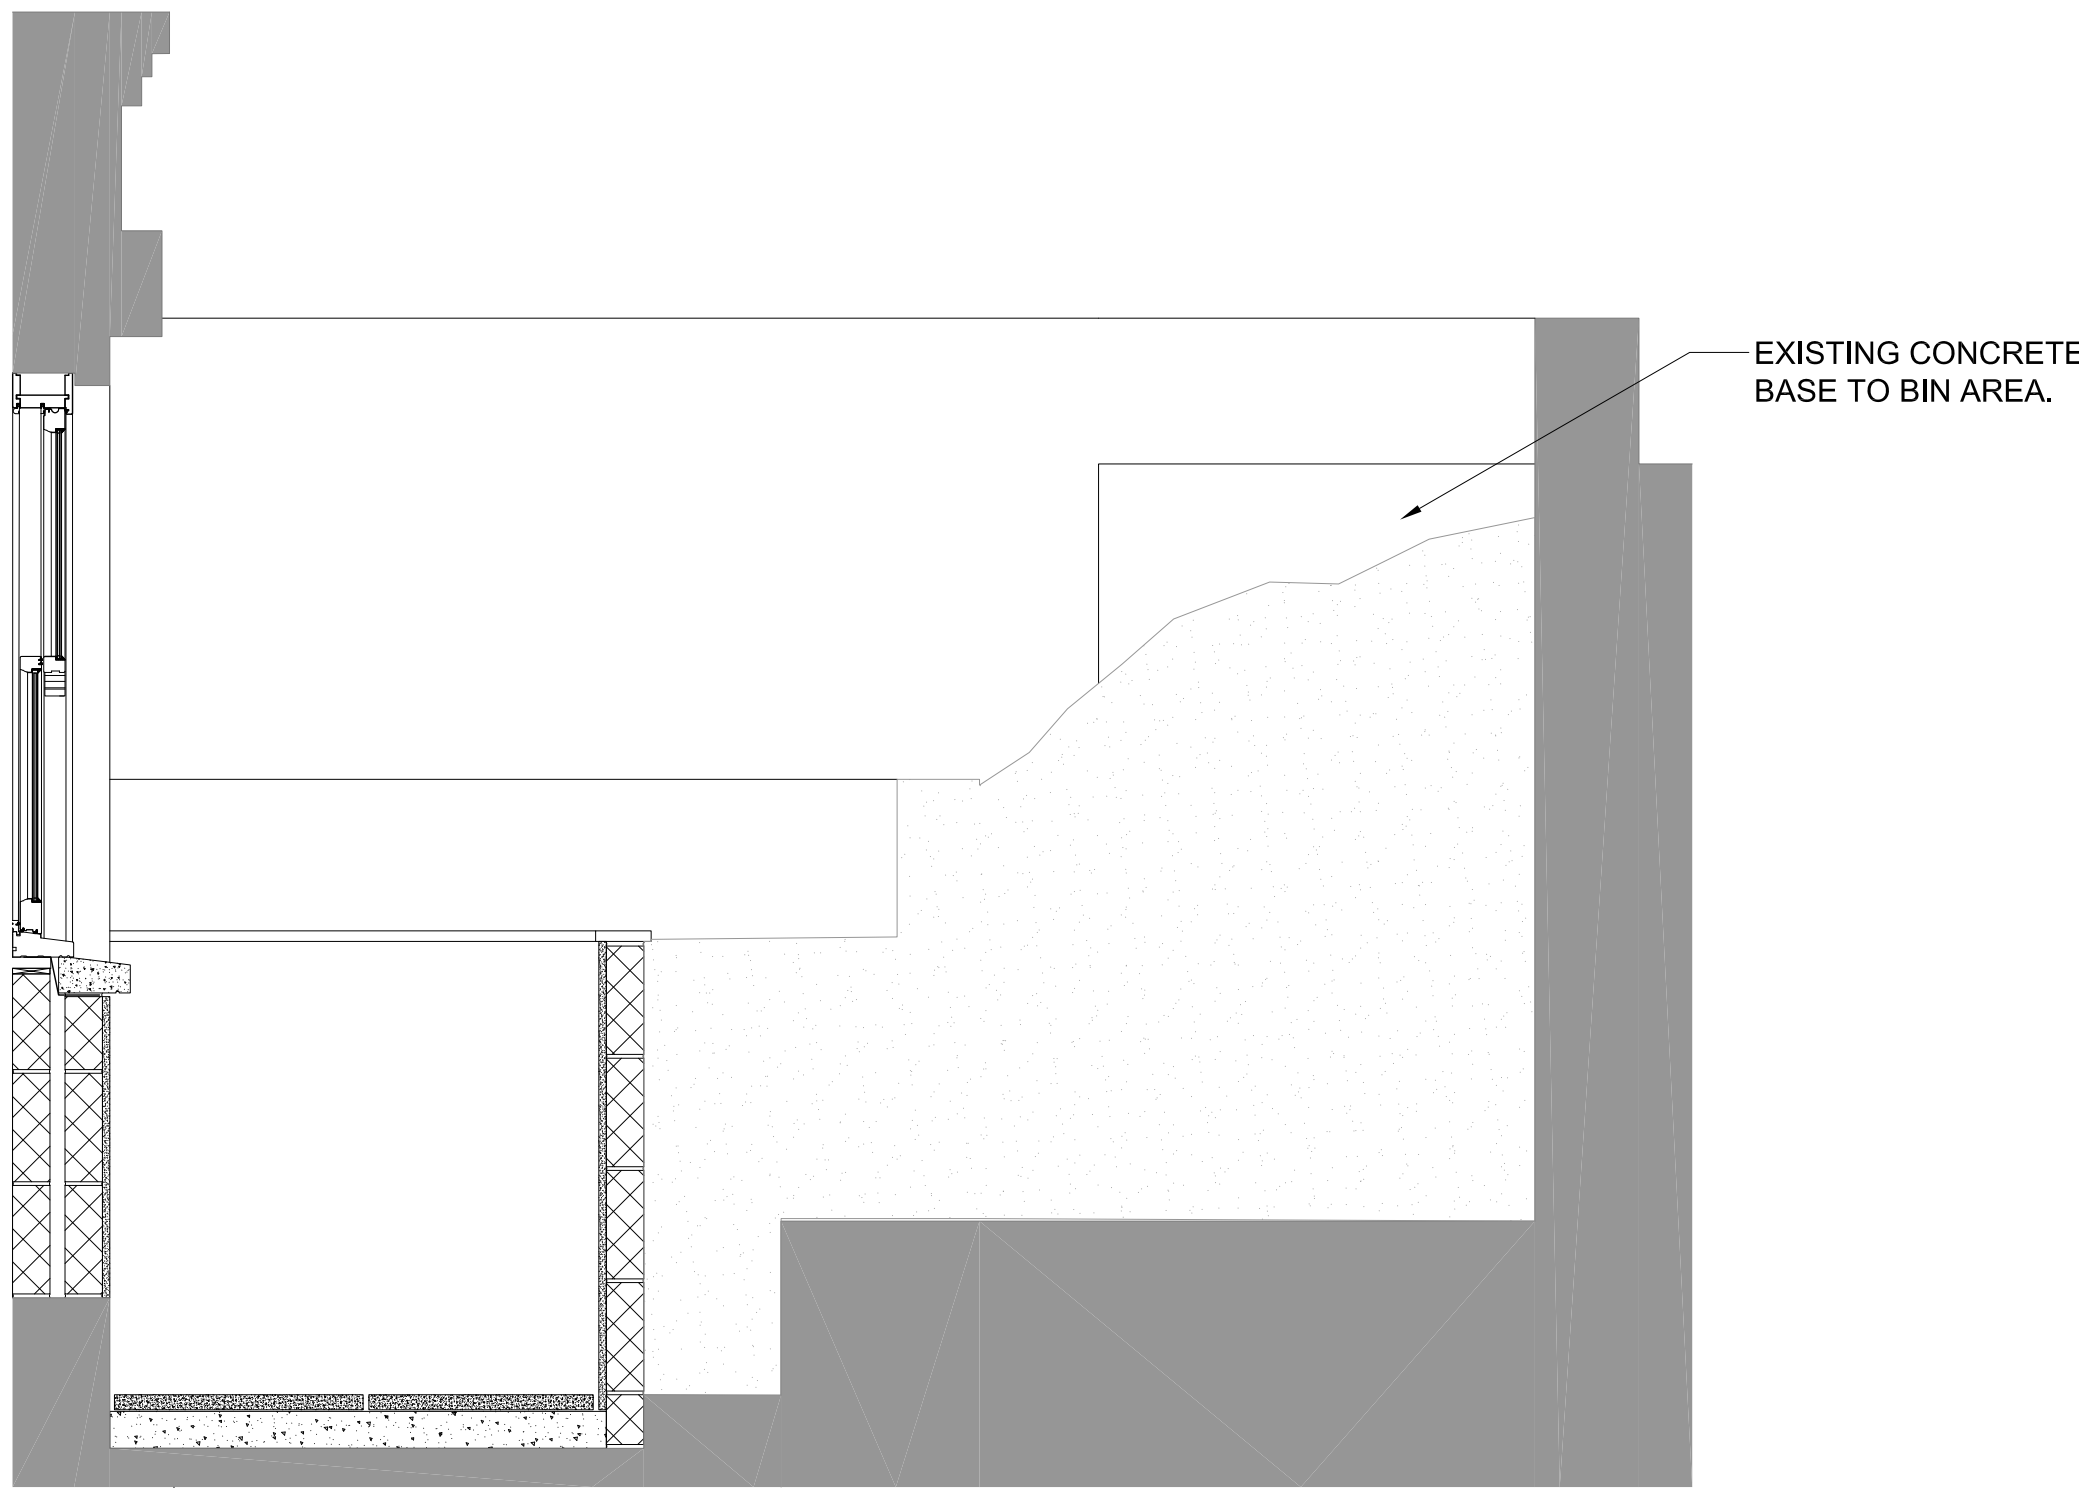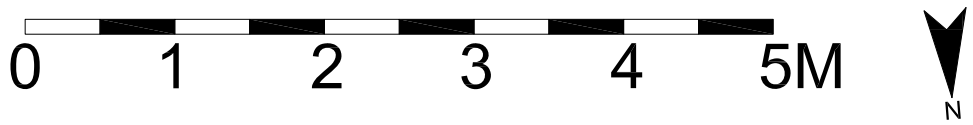


B EXISTING BIN AREA

Scale: 1:20 SECTION



A LOCATION OF EXISTING BIN AREA

Scale: 1:50 FRONT ELEVATION

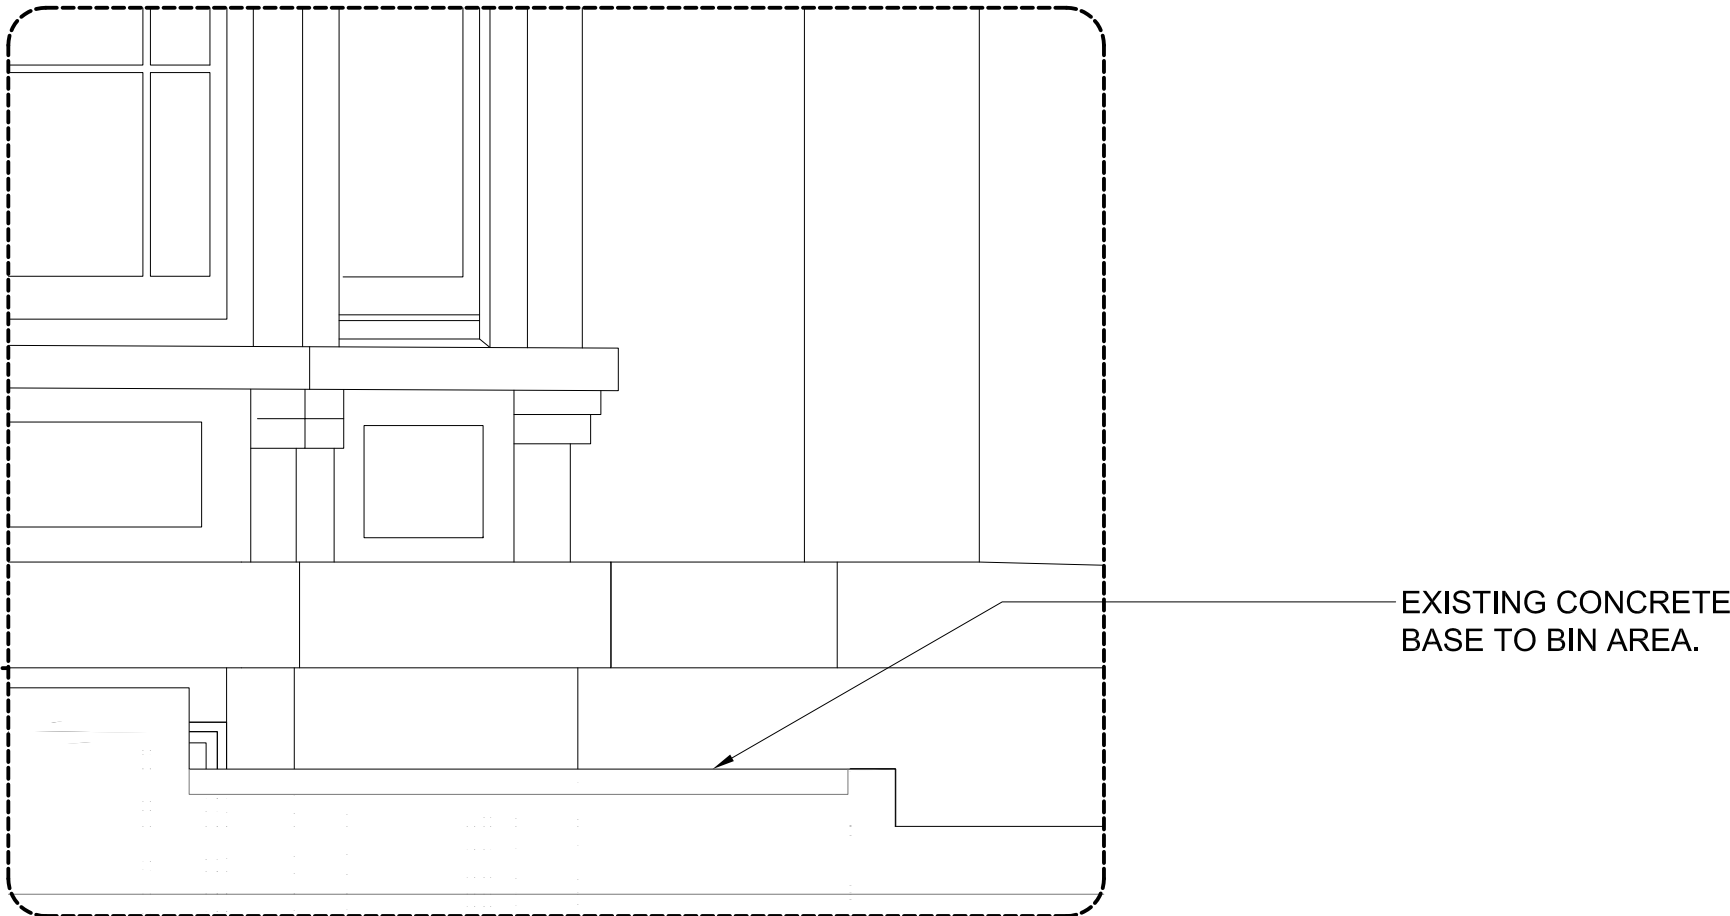

C EXISTING BIN AREA

Scale: 1:20 ELEVATION

NO. DATE ISSUE/REVISION

45A REGENTS PARK ROAD

GLSTUDIO
Architecture Design Landscape
www.glstudio.london

DRAWING TITLE

FRONT GARDEN BIN AREA
(BEFORE CONSTRUCTION
OF ENCLOSURE)

DRAWN GL SCALE 1:-- @ A1
CHECKED DATE 30.08.19

PROJECT NO. DRAWING NO.

0002 E102