


REAR ELEVATION
SCALE 1:100
0 1 2 3 4 5m

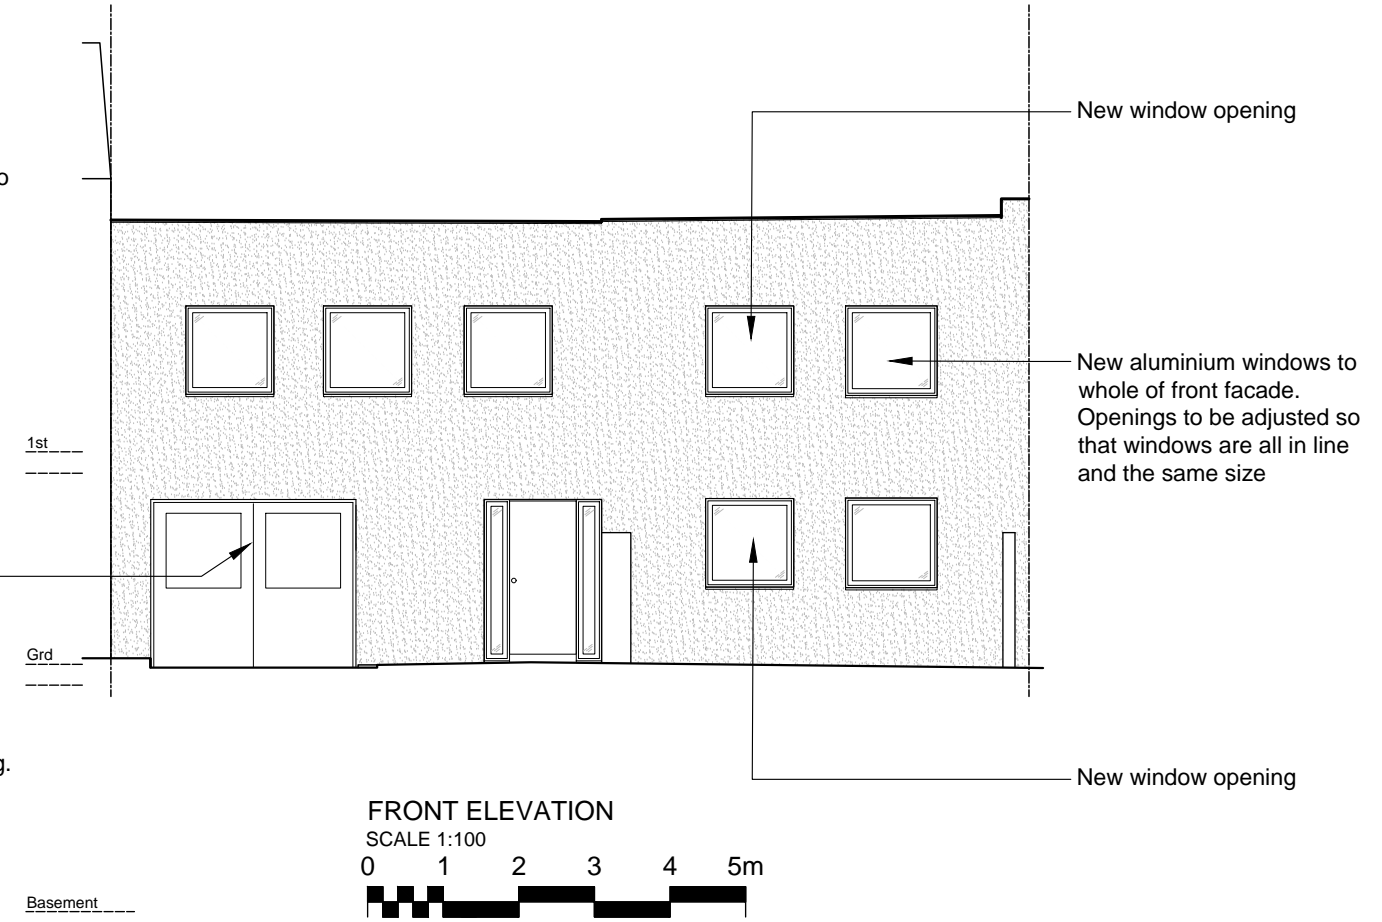

FRONT ELEVATION
SCALE 1:100
0 1 2 3 4 5m

| |
|-------------------|
| REVISIONS: |
| |

NOTE:

© This drawing is copyright. Figured dimensions only to be taken from this drawing. All dimensions to be checked on site. Designers to be informed immediately of any discrepancies before work proceeds.



| | |
|-----------|----------------------------------|
| Job Title | 49 Belsize Lane. London. NW3 5AU |
| Dwg Title | Proposed External Elevations |

| | | |
|--------------|-----------------|-------------------|
| Status | PLANNING | |
| Date Created | 10.01.19 | Scale 1-100@A3 |
| Dwg Nr: | PL-20 | Revision: A |