



Site Plan
AS EXISTING
Scale 1:100

Location Plan
AS PROPOSED
Scale 1:1250

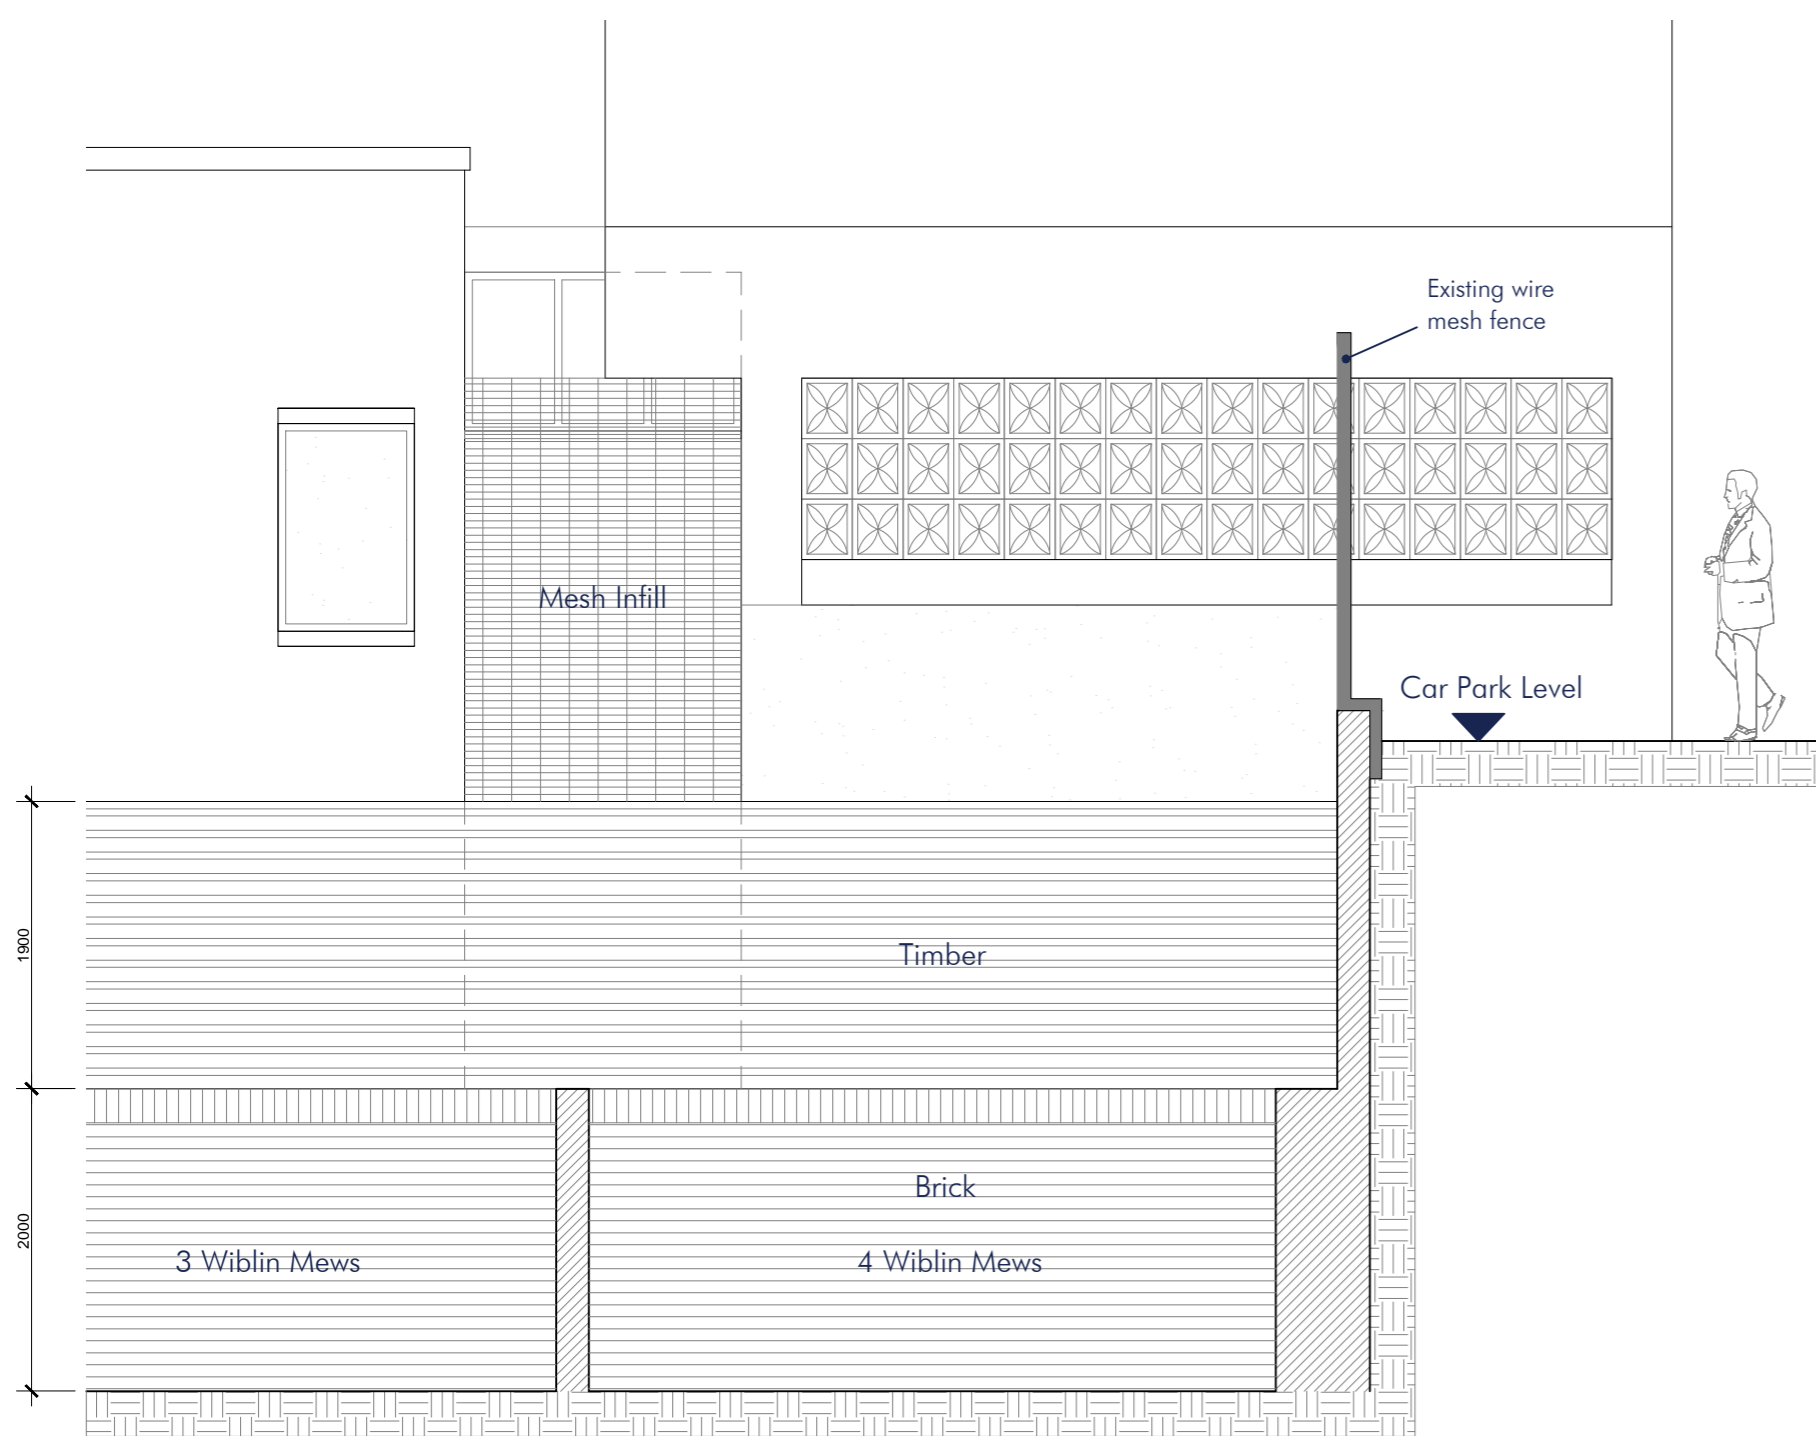

Elevation A
AS EXISTING
Scale 1:50

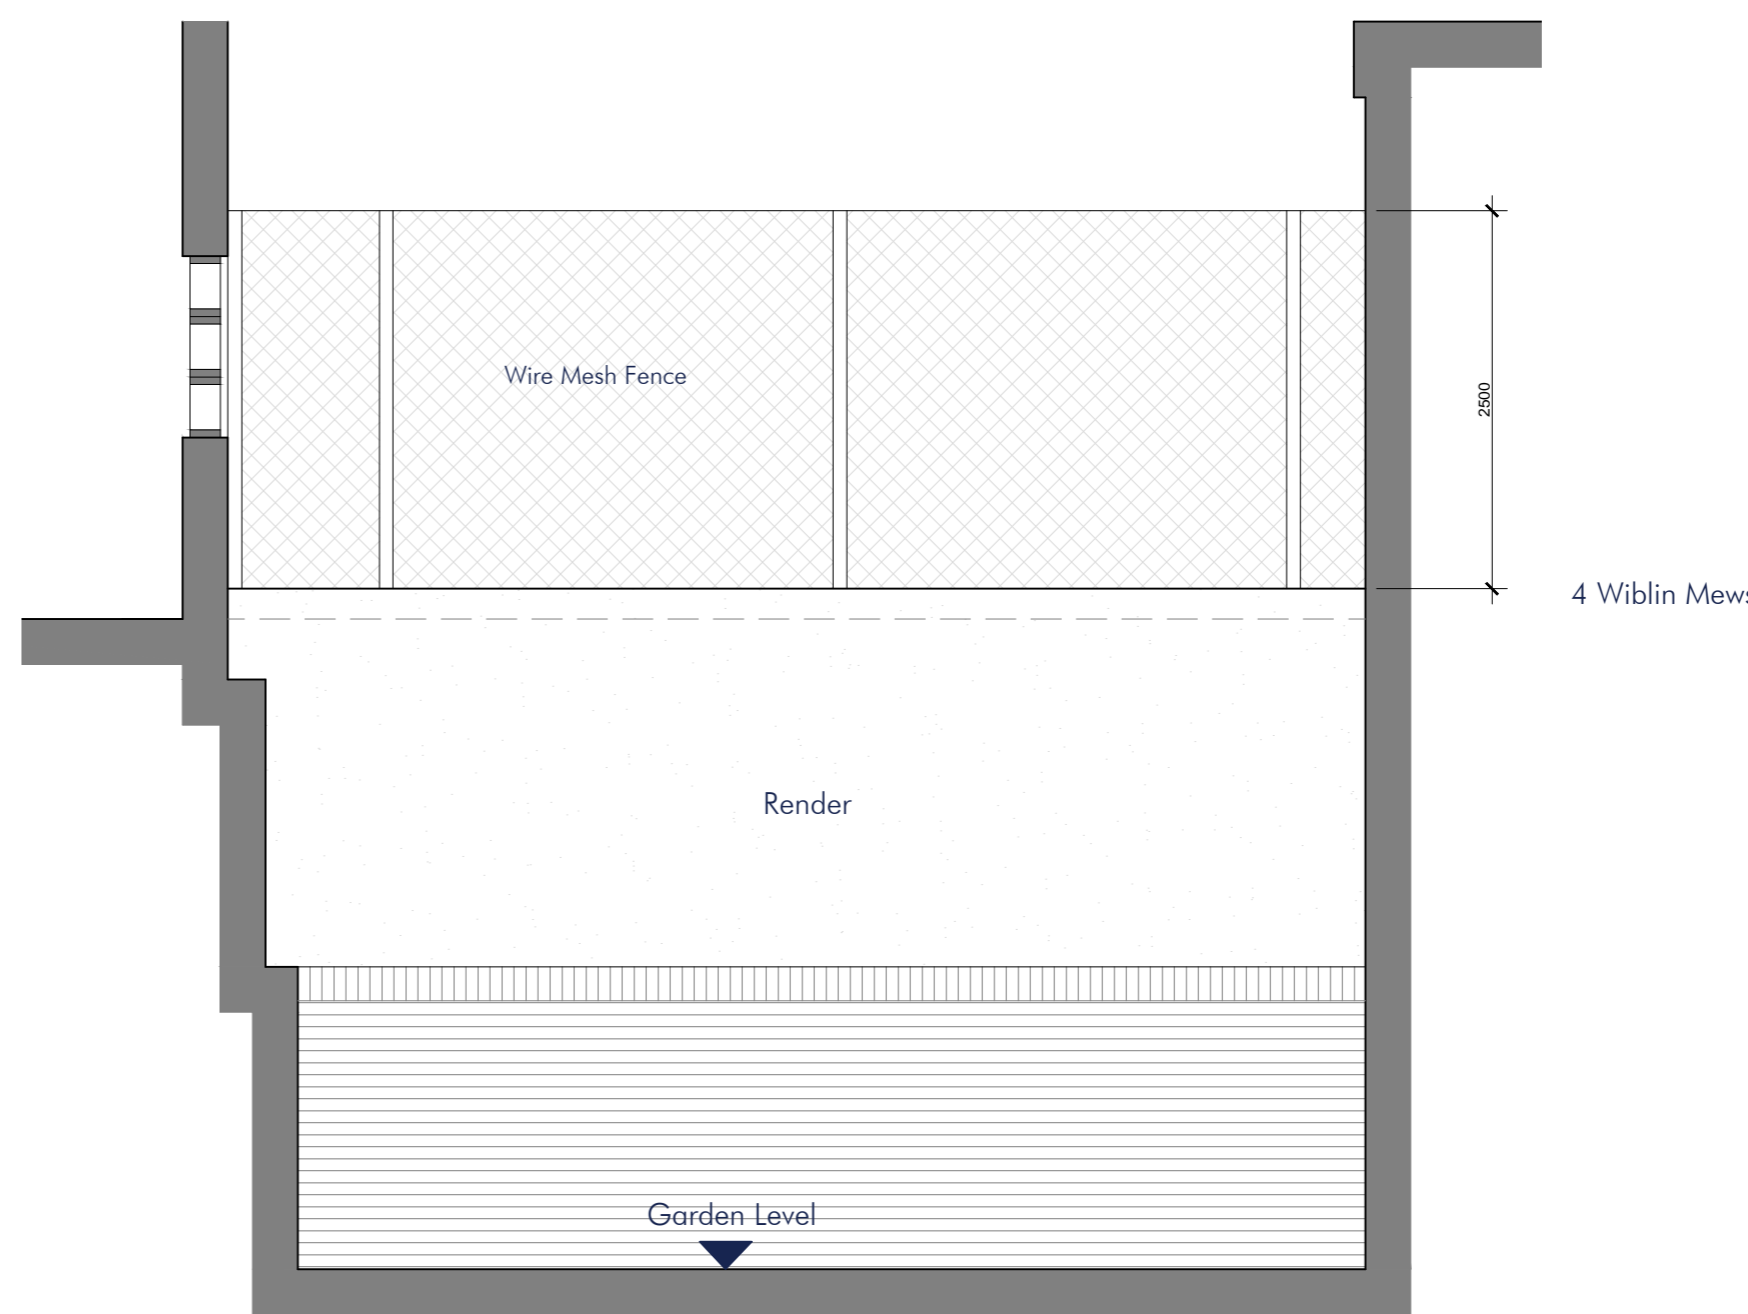

Elevation B
AS EXISTING
Scale 1:50

No.	Description	Date
A	Location Plan Added	03.09.19

studio

t. 07958 186407
e. info@rsout.co.uk
w. www.rsout.co.uk

Drawing Title:
AS EXISTING

Project Title:
4 Wiblin Mews, Highgate
London,
NW5 1XA

Drawing No.:
1150-LOJ-01

Revision: A
Date: March 2019

Scale: 1:50
Drawn: RSS

Checked: -

This drawing is the copyright of the company and must not be reproduced or used without permission. Annotated dimensions are to be taken in preference to scaled dimensions and site dimensions must be checked before work is commenced