


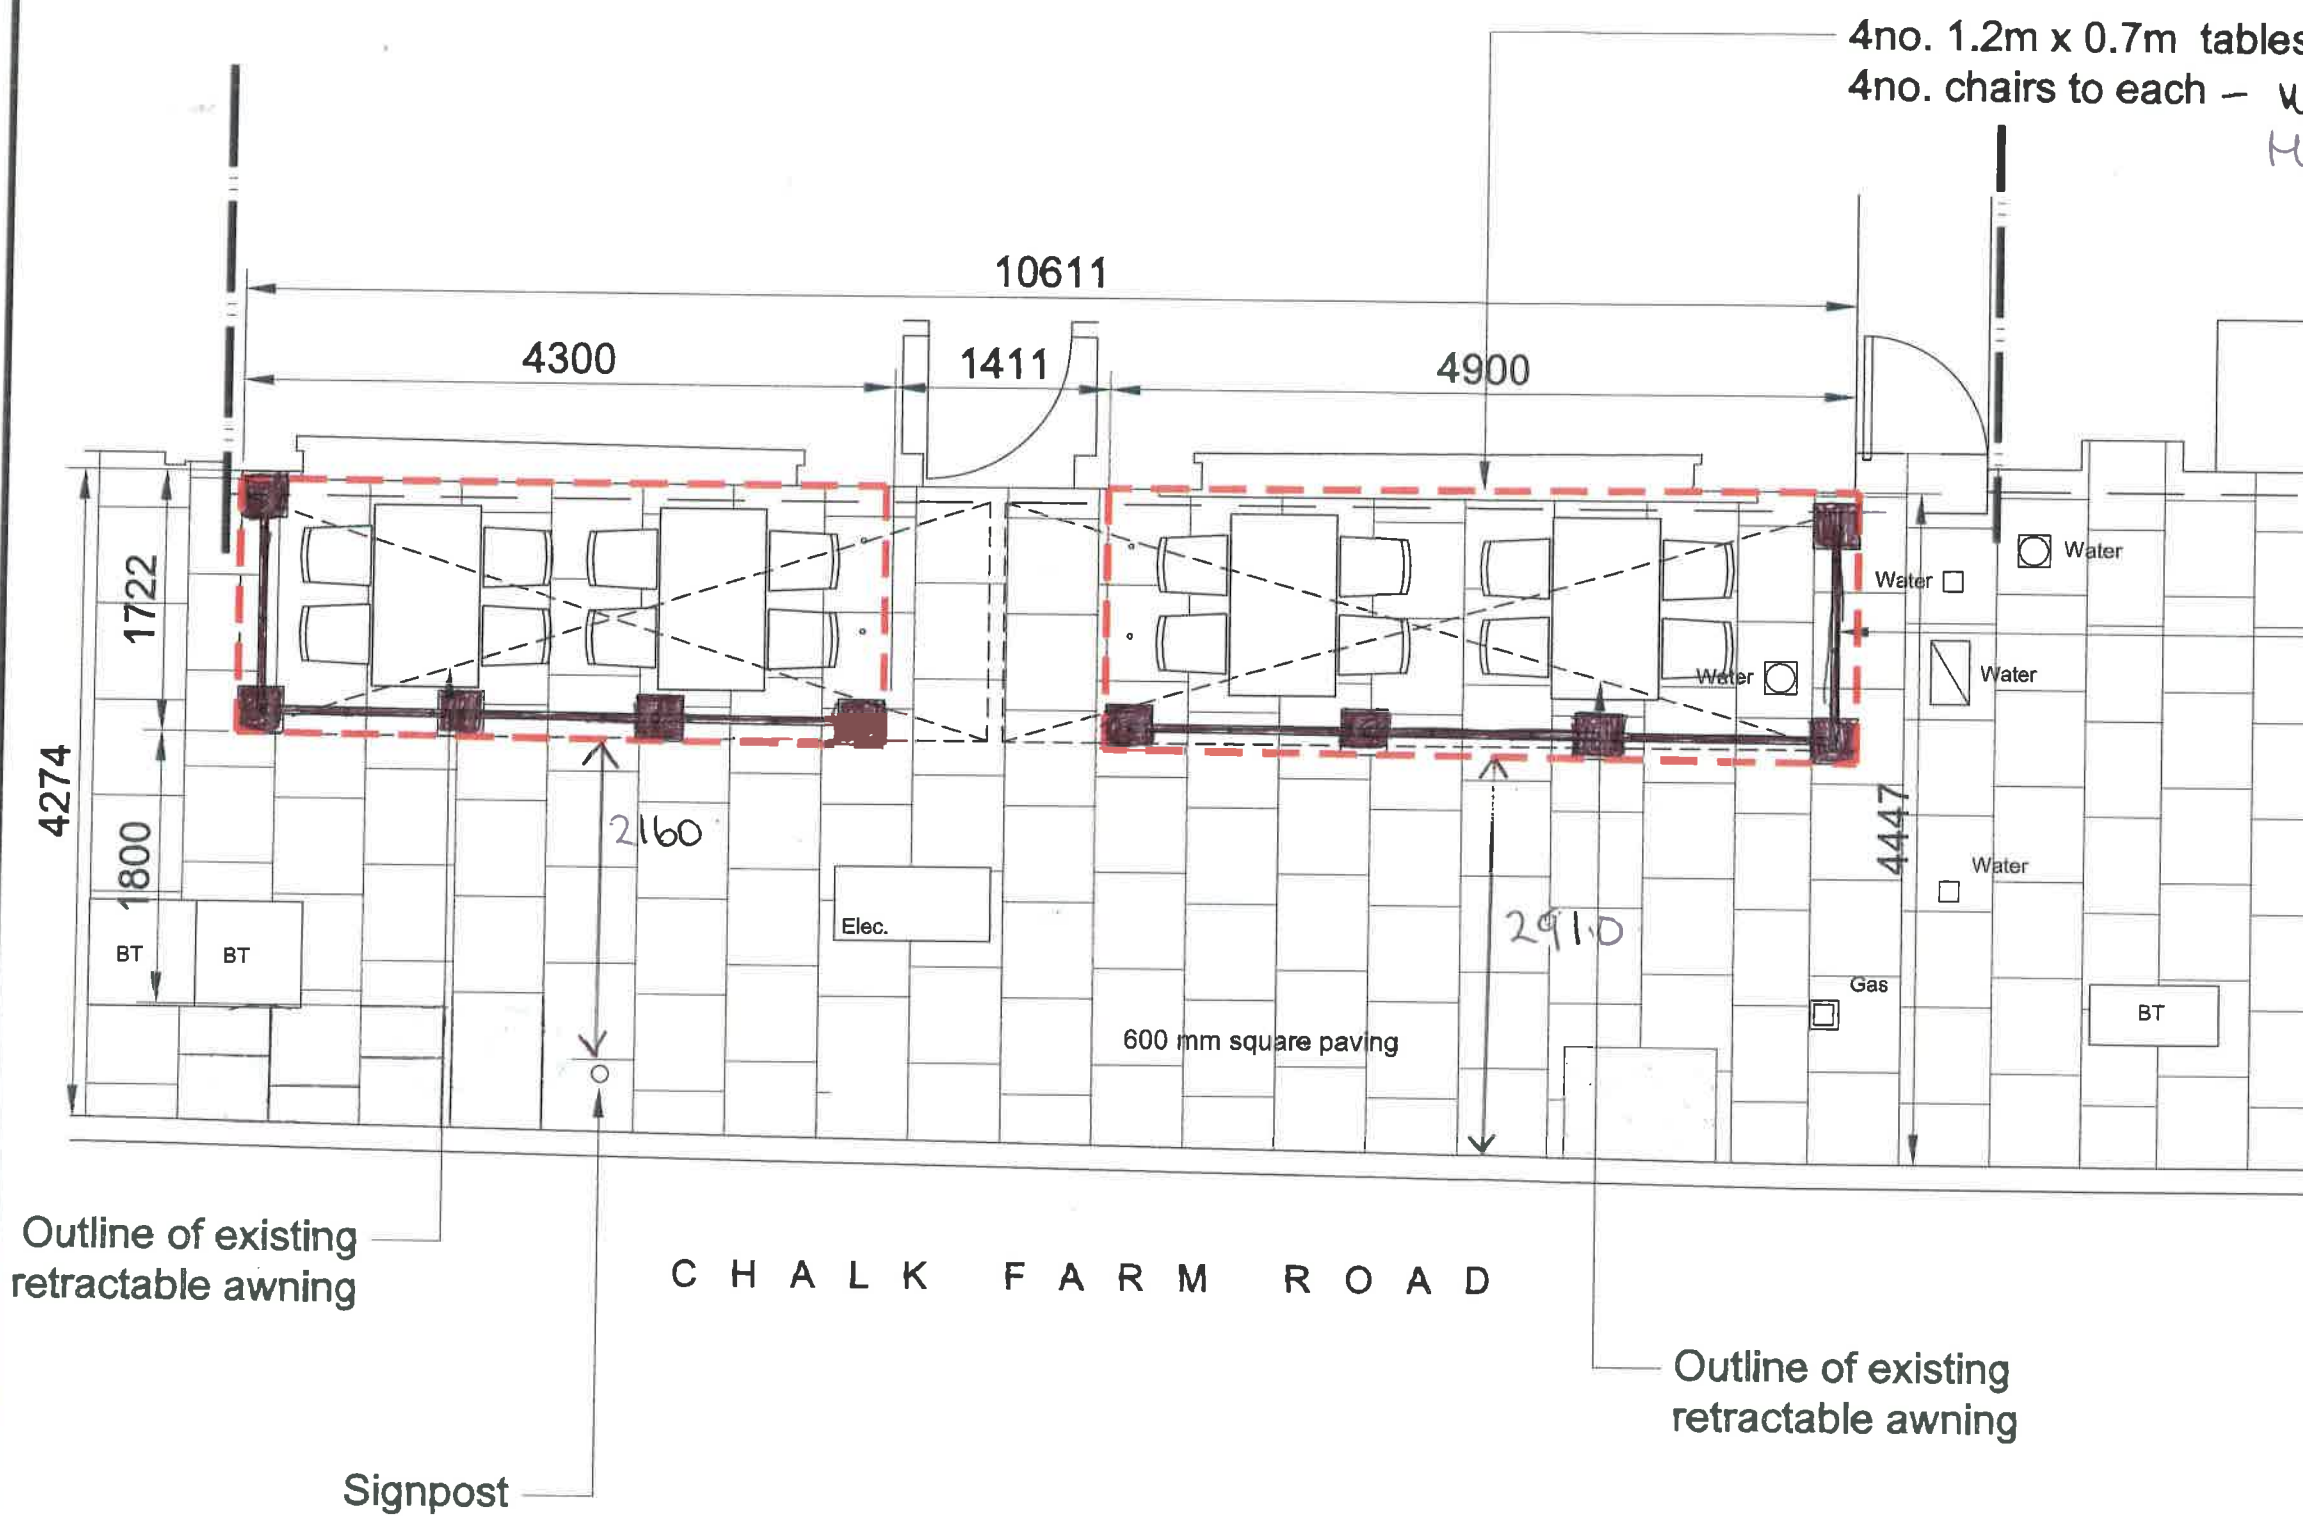

-	20/10/14	1st Issue	JB
REV	DATE	DETAILS	DRAWN
DRAUGHTING SOLUTIONS LIMITED 15 High Street, Aylesford, Kent ME20 7AX Tel. 01227 831887 Email. draughtingsolutions@hotmail.co.uk			
ON BEHALF OF			
PROJECT TITLE 57-58 Chalk Farm Road Camden London NW1 8AN			
DRAWING TITLE		SCALE	
Pavement License Plan		1:100 @ A3	
DATE		October 2014	
DRAWN	CHECKED	DWG NO.	REV
JB		bp322-01	-

GROUND FLOOR PLAN
 Scale 1:50 at A1
 Scale 1:100 at A3