




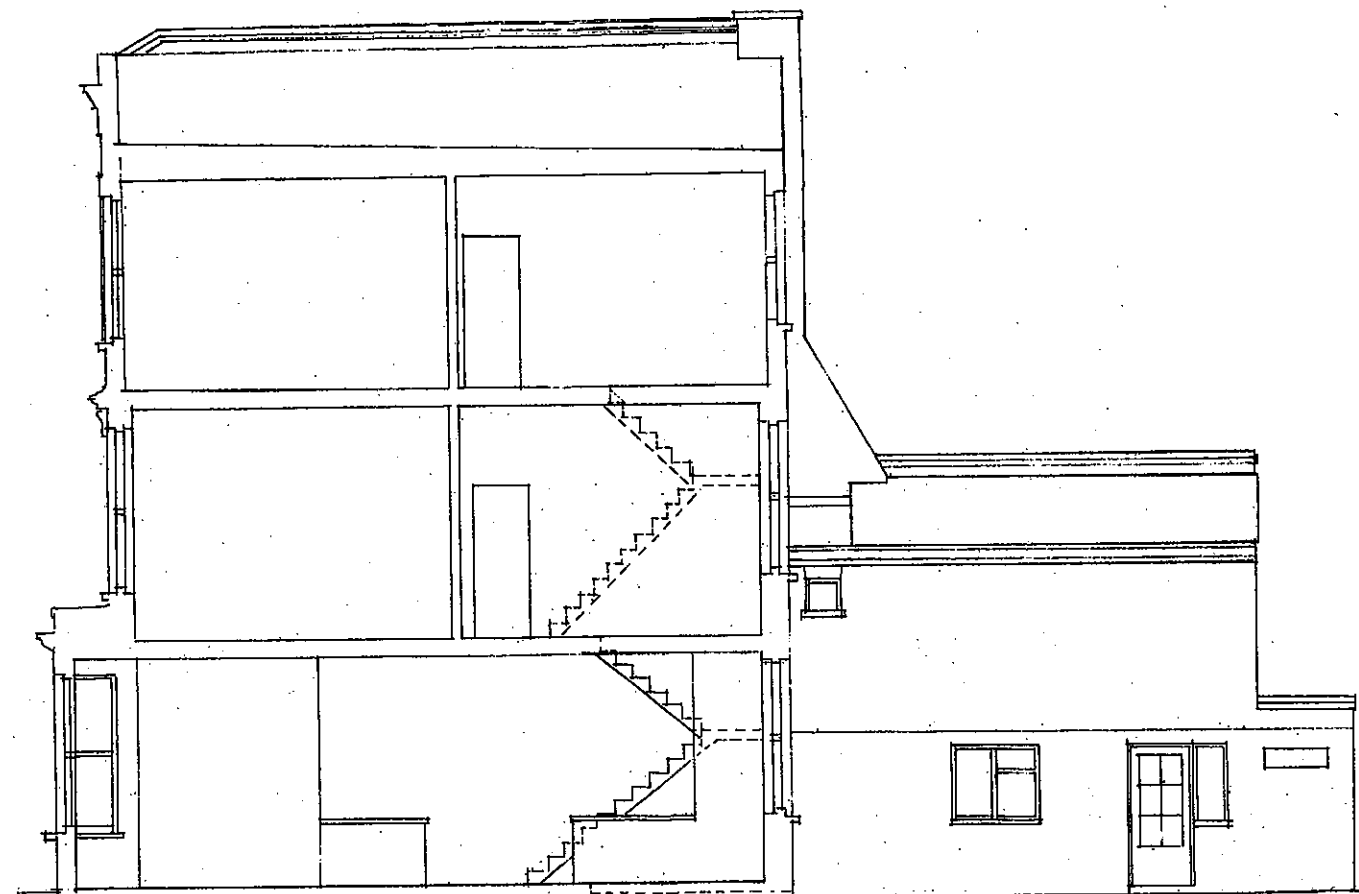

Rear elevation

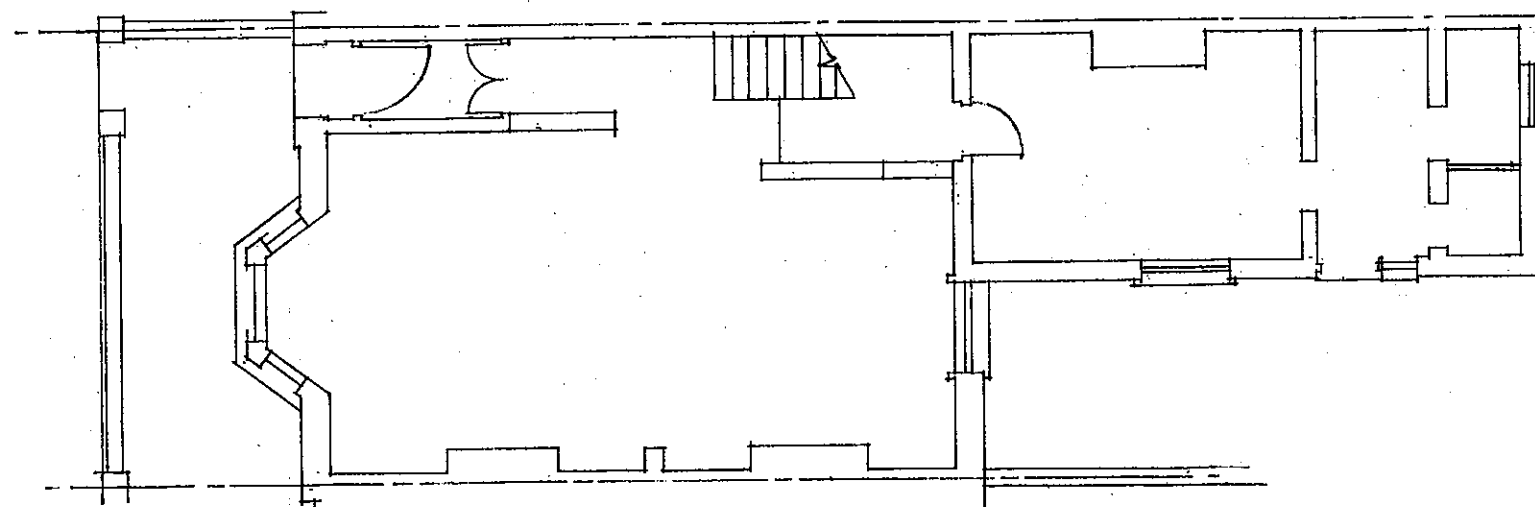

Front-to-back section

 

Ground floor plan

Site

73, LEVERTON STREET,
NW5 2NX

Client

Ms Springer

Project

Single-storey rear
extension

Dwg. Title

EXISTING

Scale

1:100 @ A3

Date

Aug 2019

Dwg. No.

Ref.

18/36

1836/4

Jonathan Shattock

Chartered Building Surveyors

1, Lordship Grove, London N16 0QB

Tel. 0208-809 4424: Fax 0208-800 8885