



Rear elevation


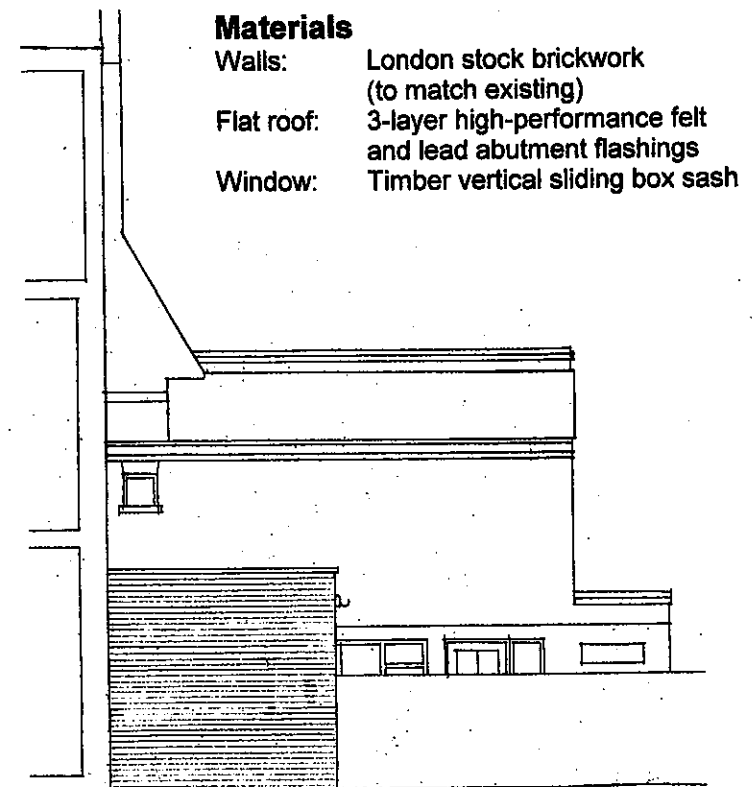


Side elevation from No.75


Materials
 Walls: London stock brickwork (to match existing)
 Flat roof: 3-layer high-performance felt and lead abutment flashings
 Window: Timber vertical sliding box sash

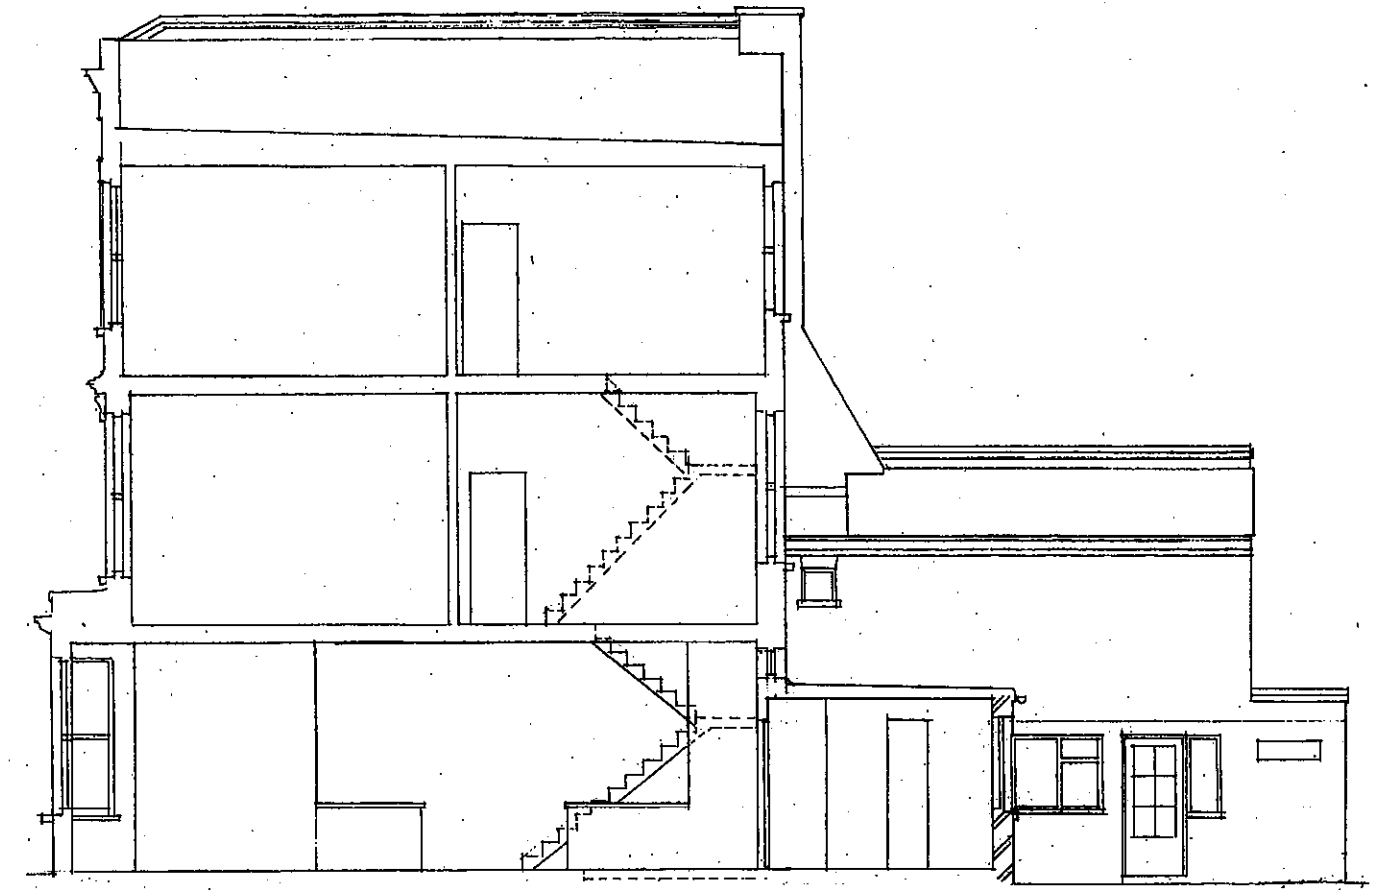

Front-to-back section

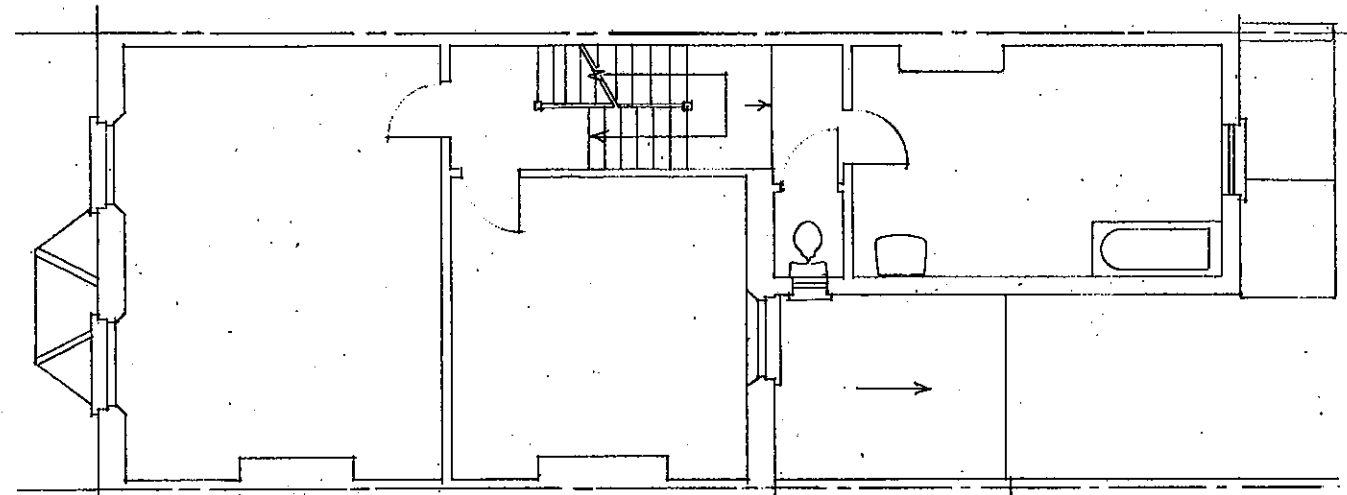 

First floor plan

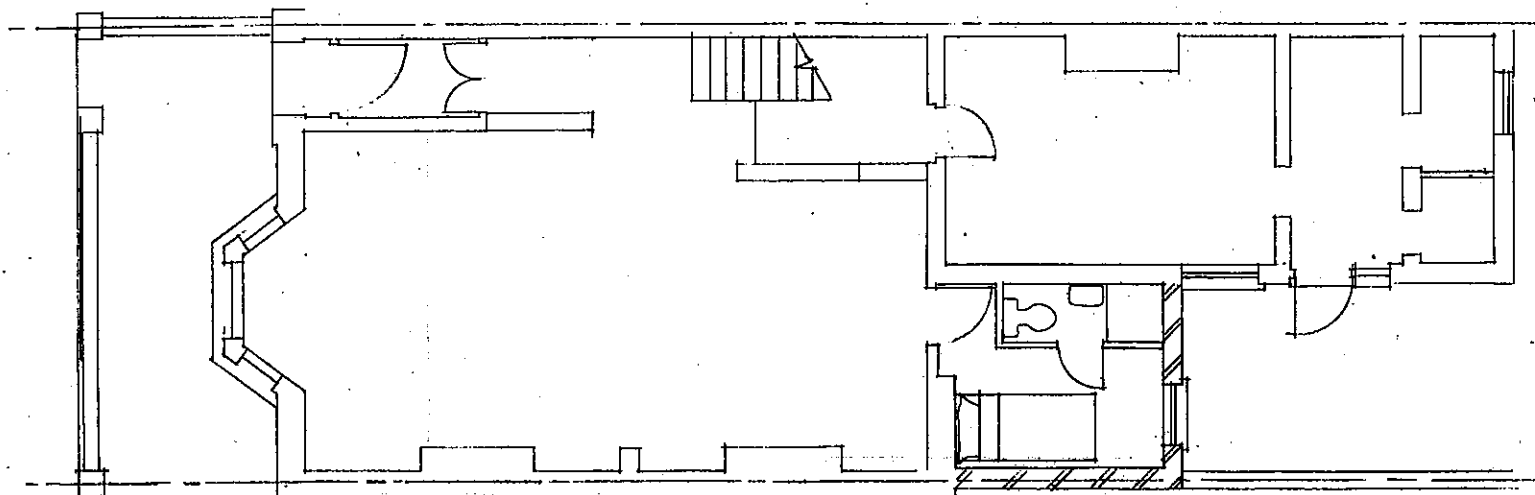

Ground floor plan

Site	73, LEVERTON STREET, NW5 2NX	
Client	Ms Springer	
Project	Single-storey rear extension	
Dwg. Title	PROPOSED	
Scale	1:100 @ A3	
Date	Aug 2019	Dwg. No.
Ref.	18/36	1836/5
Jonathan Shattock Chartered Building Surveyors 1, Lordship Grove, London N16 0QB Tel. 0208-809 4424; Fax 0208-800 8885		