



OS MasterMap 1250/2500/10000 scale  
 Monday, July 16, 2018, ID: CM-00727516  
 www.centremapslive.co.uk

1:1250 scale print at A4, Centre: 528302 E, 187163 N

©Crown Copyright Ordnance Survey. Licence no. 100019980

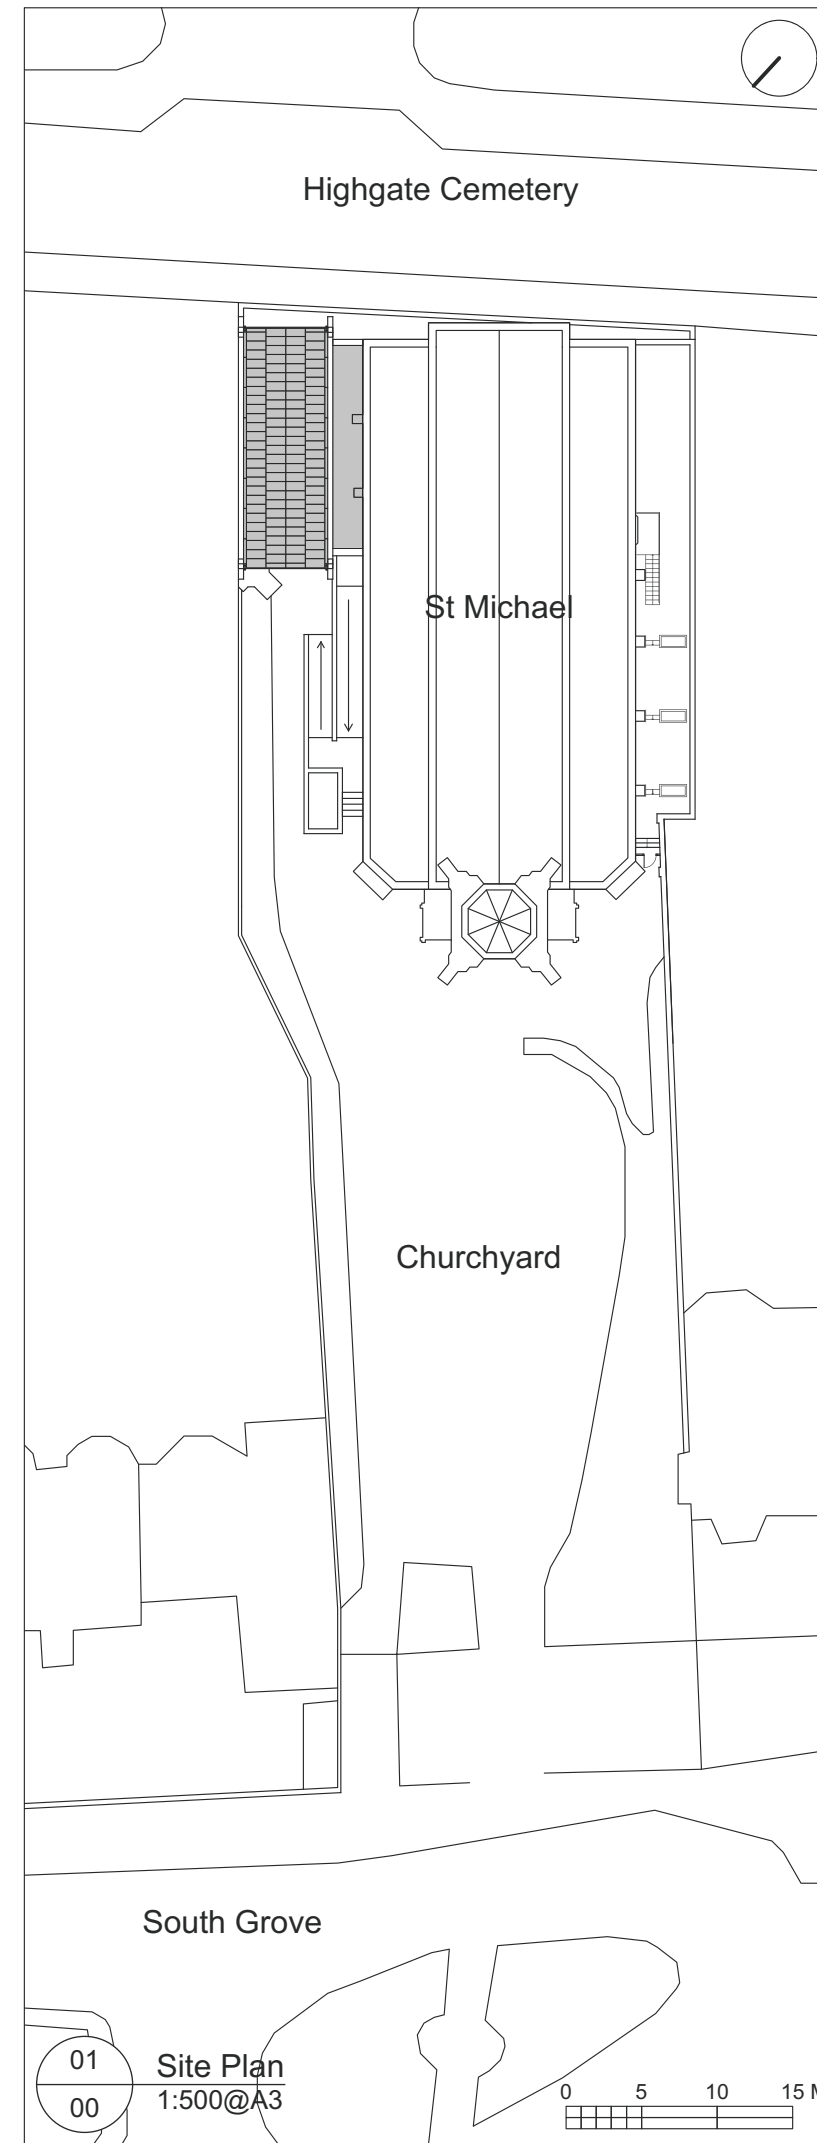

01 Site Plan  
 00 1:500@A3

 

Notes		DO NOT SCALE - Use Figure Dimensions Only IF IN DOUBT - ASK		
<b>PLANNING</b>				
B	Site plan updated	05.09.19		
A	Site plan updated	11.07.19		
Revisions				
St Michael's Church Highgate				
Existing OS Map				
<b>ROGER MEARS ARCHITECTS LLP</b>				
Union Chapel, Compton Avenue		London N1 2XD		
rma@mears.co.uk		tel 020 7359 8222		
www.mears.co.uk				
Date	Scale	Job No.	Code	Dwg No.
16.07.18	1:1250@A3	1811	-	00 B