


PROPOSED SECTION AA  
SCALE 1:50

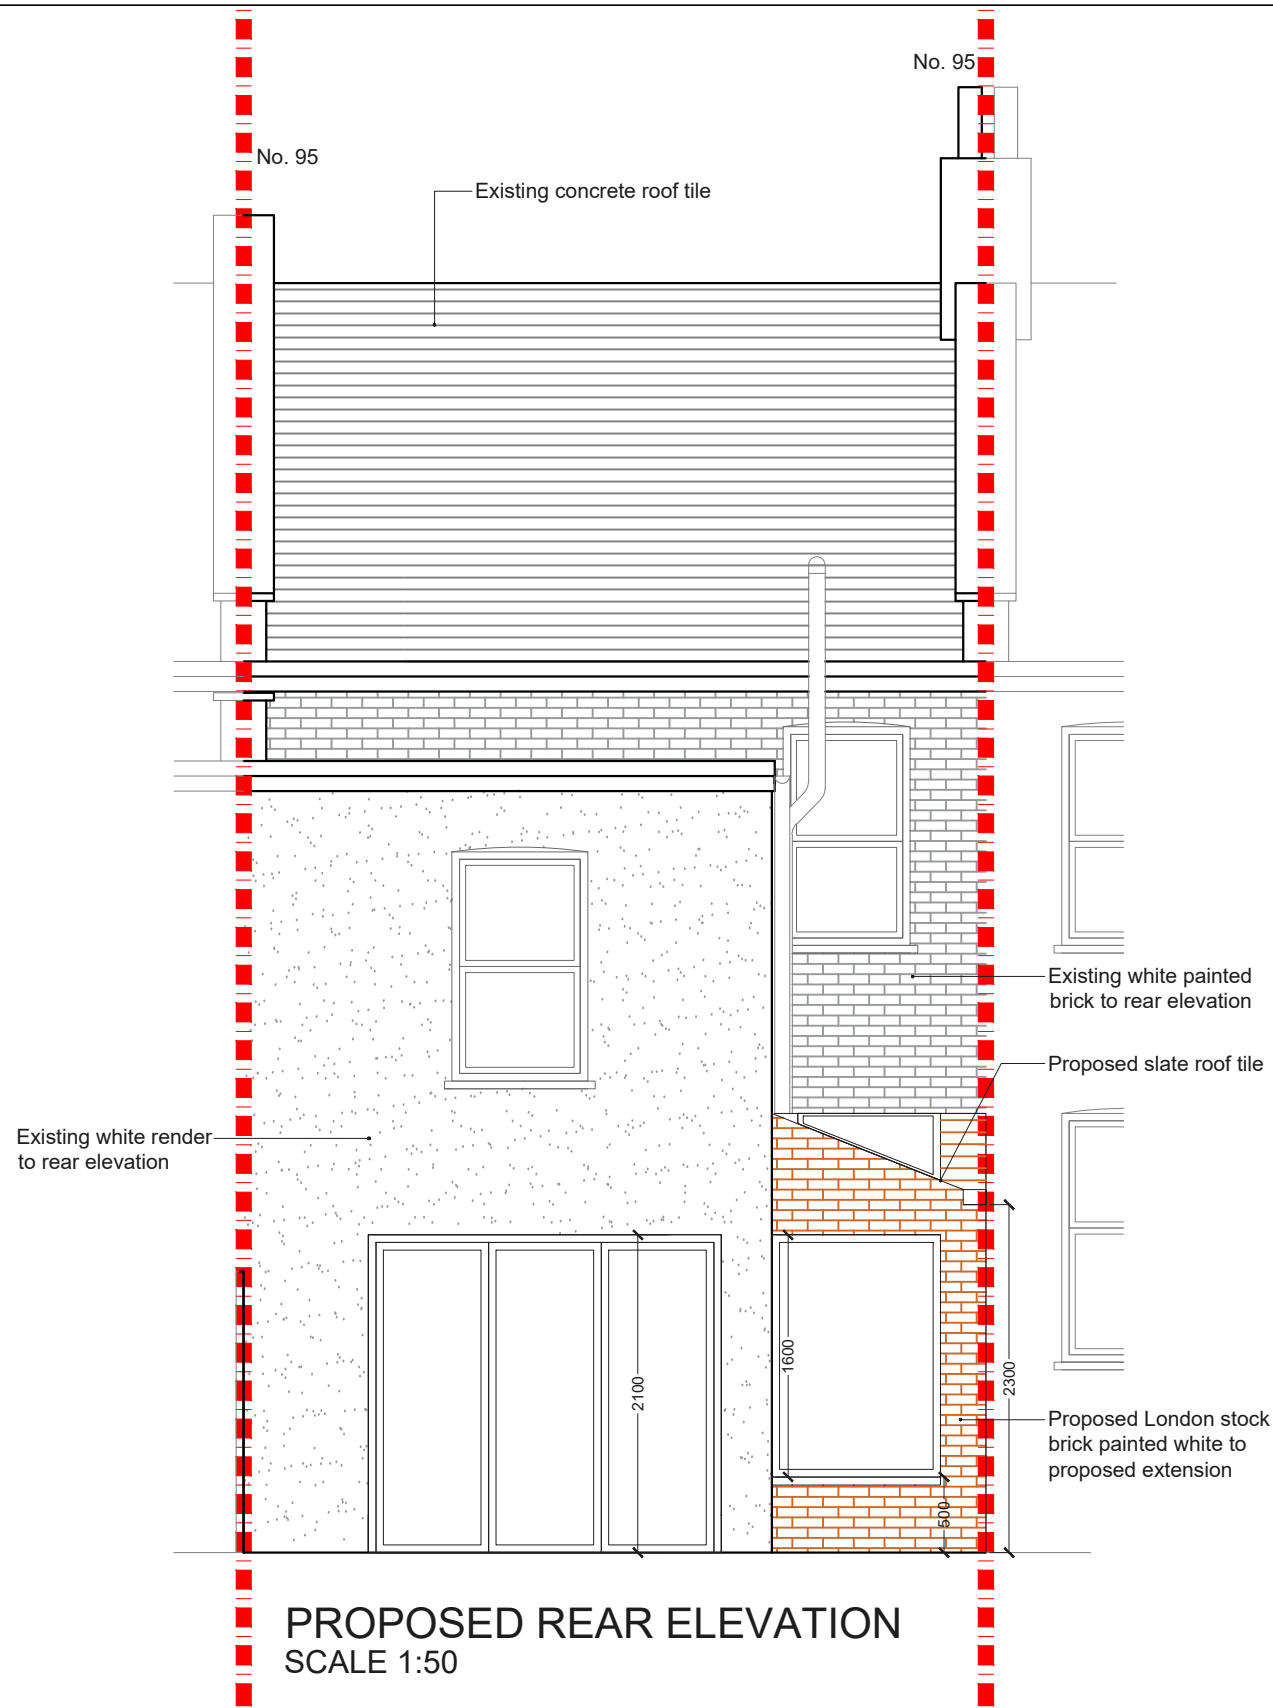

PROPOSED REAR ELEVATION  
SCALE 1:50

REV.	DATE	NOTES	CLIENT  SUSAN EASTWOOD	PROJECT ADDRESS  95 RAVENSHAW STREET, NW6 1NP	NORTH POINT	SCALE 1:50@A3	DRAWN RA	DRAWING NO.  SPP- 07	REVISION	<div>designteam</div> <div>342 Clapham Road London SW9 9AJ</div> <div>Tel: 0207 242 5353 hello@designteam.co.uk www.designteam.co.uk</div>
						DATE 03-09-2019	CHECKED SD			
			<div>DRAWINGS TO BE READ IN CONJUNCTION WITH THE RELEVANT DRAWING AND SPECIFICATION. FIGURED DIMENSIONS ONLY. DIMENSIONS SHOULD NOT BE RELIED UPON FOR THE PURPOSES OF ORDERING MATERIAL OR PLACING SUB-CONTRACTOR ORDERS. THIRD PARTIES TO TAKE THEIR OWN SITE MEASUREMENTS. SITE BOUNDARIES ARE INDICATIVE ONLY AND ARE SUBJECT TO CONFIRMATION WITH LAND REGISTRY. A PARTY WALL SURVEYOR SHOULD BE CONSULTED TO ASCERTAIN WHETHER ADJOINING OWNERS ARE NOTIFIABLE. ON PLANNING DRAWINGS, ALL STRUCTURAL BEAMS, OPENINGS, UNTELS AND ANY OTHER BEARINGS ARE INDICATIVE AND ARE SUBJECT TO REVIEW FROM A STRUCTURAL ENGINEER. ALL DRAWINGS ARE SUBJECT TO ONSITE INSPECTION.</div>	DRAWING TITLE  PROPOSED REAR ELEVATION AND SECTION AA	<div><div></div><div>00.511.522.533.544.55</div><div>Meters @ 1:50@ A3</div></div>					