


FIRST FLOOR



SECOND FLOOR

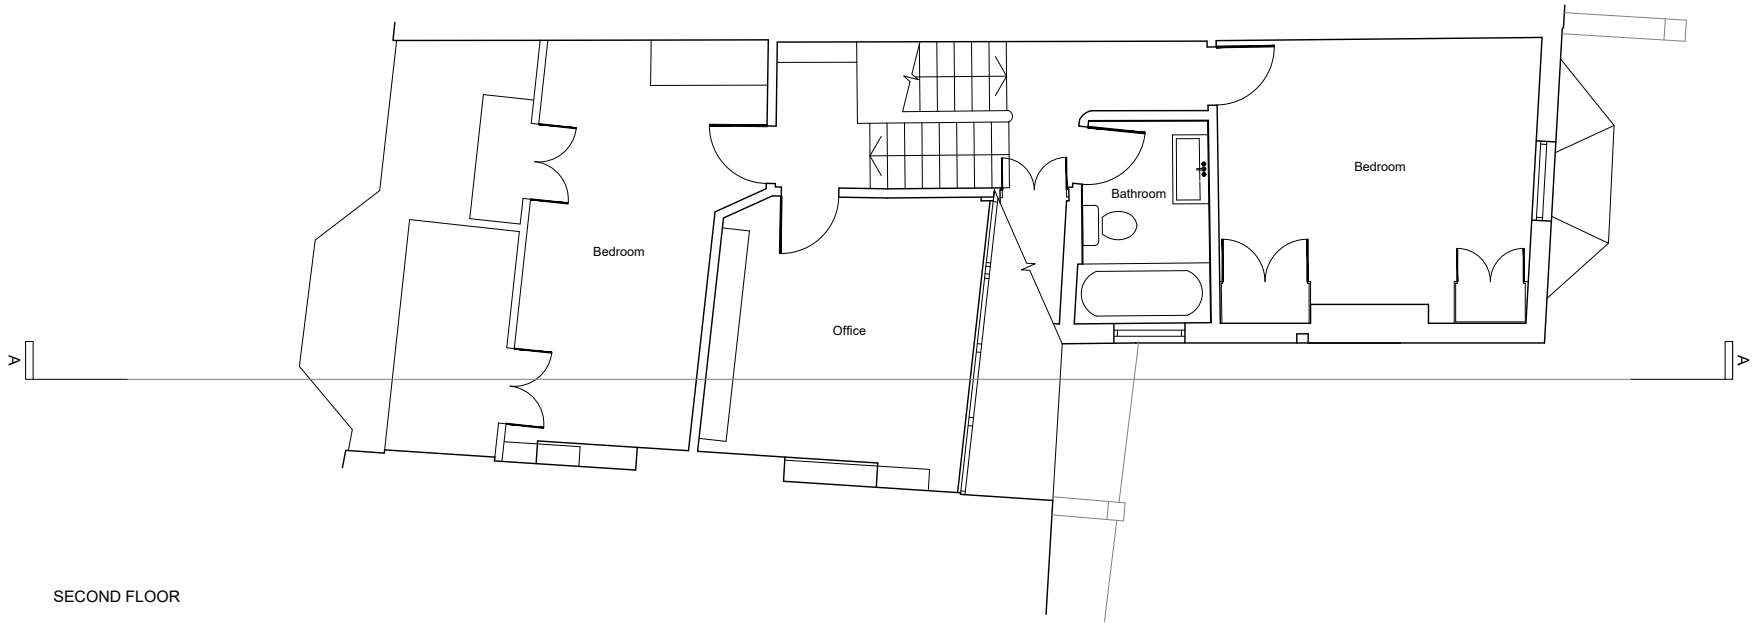

date			rev	revisions	key plan	notes	DRAKE					
-			-	-		No responsibility is taken for dimensions obtained by scaling from this drawing. If no dimension is shown the recipient must ascertain the dimension specifically from Drake Studio or by site measurement and may not rely on the drawing. Supply of the drawing in digital form is solely for convenience and no reliance may be placed on any data in digital form. All data must be checked against hard copy. This drawing is issued for design intent only and should not be used for construction unless stated.	address	Studio LG3, Cell Northside, 25-27 Arcola Street, London, E8 2DJ		telephone	0791 232 6349	
							project	drawing title		mail	tom@drakestudio.co.uk	
							46 Holmdale Road, London, NW6 1BL		EXISTING FIRST & SECOND FLOOR PLANS			
							client	scale at A1	scale at A3	drawn	date	
							Alexander Wills and Artemis Doupa	1.50	1.100	TD	AUG 19	
						copyright This drawing is the property of Drake Studio. No disclosure or copy of it may be made without written permission.	project no.	drawing no.	revision			
							2003	EX110	-			