


FIRST FLOOR

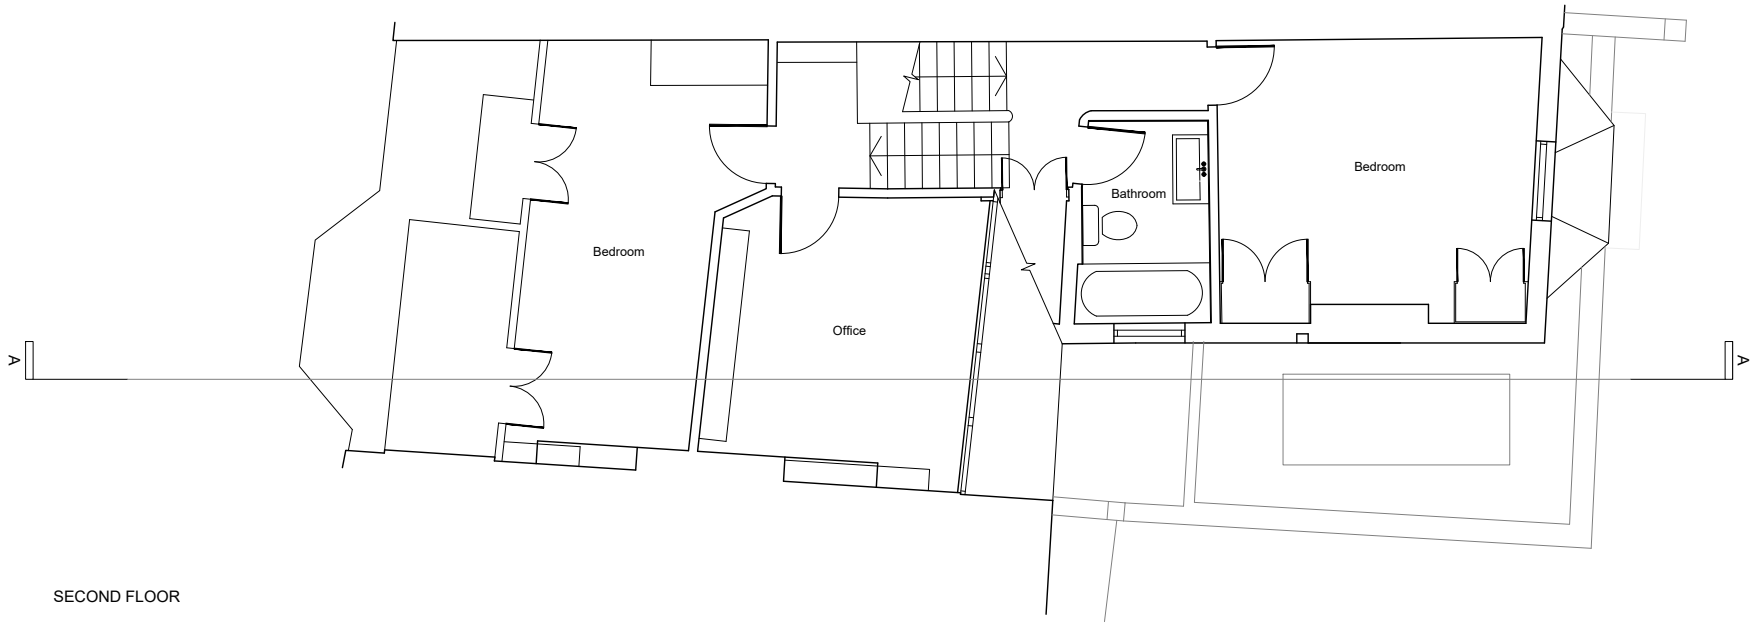

SECOND FLOOR

date			rev			revisions			key plan			notes			address			project			drawing title			client			scale at A1			scale at A3			drawn			date		
-			-			-									Studio L63, Cell Northside, 25-27 Arcola Street, London, E8 2DJ			46 Holmdale Road, London, NW6 1BL			PROPOSED FIRST & SECOND FLOOR PLANS			Alexander Wills and Artimis Doupa			1.50			1.100			TD			AUG 19		
																											project no.			drawing no.			revision					
																											2003			A110.1			-					

No responsibility is taken for dimensions obtained by scaling from this drawing. If no dimension is shown the recipient must ascertain the dimension specifically from Drake Studio or by site measurement and may not rely on the drawing. Supply of the drawing in digital form is solely for convenience and no reliance may be placed on any data in digital form. All data must be checked against hard copy. This drawing is issued for design intent only and should not be used for construction unless stated.

copyright
This drawing is the property of Drake Studio. No disclosure or copy of it may be made without written permission.

DRAKE

