


PROPOSED GROUND FLOOR PLAN


This drawing is copyright of DESIGN EXTENSION. This drawing must be read in conjunction with all other relevant documentation and drawings. No liability will be accepted for any expense, loss or damage of whatsoever nature and however arising from any variation made to this drawing or in the execution of the work to which it relates which has not been referred to them and their approval obtained.

DESIGN EXTENSION
 125, 420 London road,
 Croydon, CR0 2NT
 Tel: 020 7856 0495
 E: planning@designextension.co.uk
 www.designextension.co.uk

Drawing issued for	
Planning	
Project	
25 Shelton Street	
Client	
-	
Title	
PROPOSED GROUND FLOOR PLAN	
Date	Scale @ A3
27/08/2019	1:100
REV	Drawing No-Revision:
-	P101

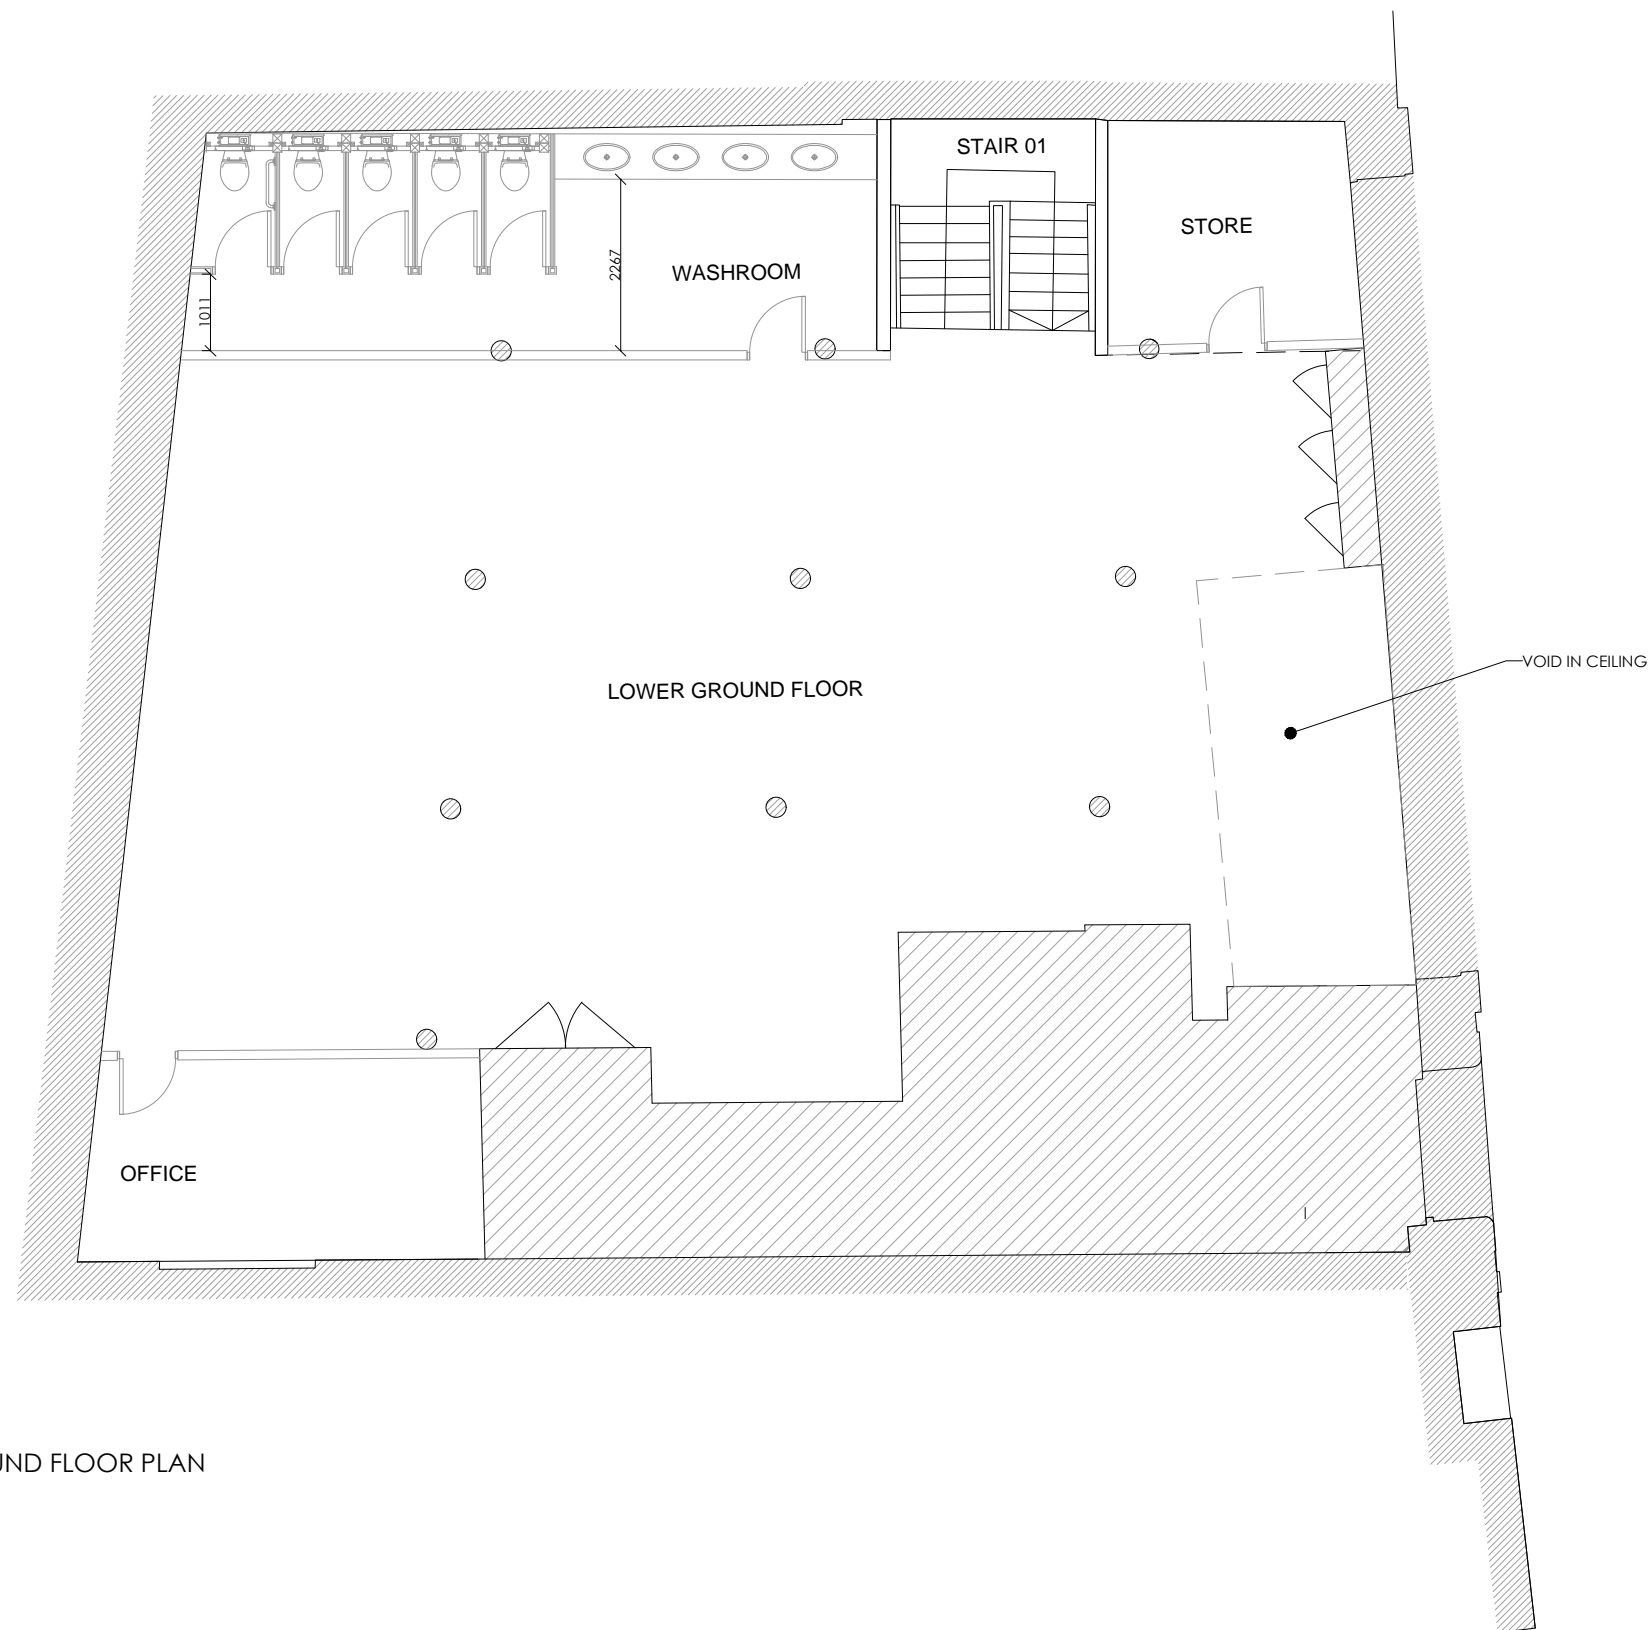


PROPOSED LOWER GROUND FLOOR PLAN

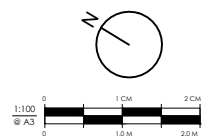


This drawing is copyright of DESIGN EXTENSION. This drawing must be read in conjunction with all other relevant documentation and drawings. No liability will be accepted for any expense, loss or damage of whatsoever nature and however arising from any variation made to this drawing or in the execution of the work to which it relates which has not been referred to them and their approval obtained.

 DESIGN EXTENSION 125, 420 London road, Croydon, CR0 2NT Tel: 020 7856 0495 E: planning@designextension.co.uk www.designextension.co.uk	
Drawing issued for	
Planning	
Project	
25 Shelton Street	
Client	
-	
Title	
PROPOSED LOWER GROUND FLOOR PLAN	
Date	Scale @ A3
27/08/2019	1:100
REV	Drawing No-Revision:
-	P102

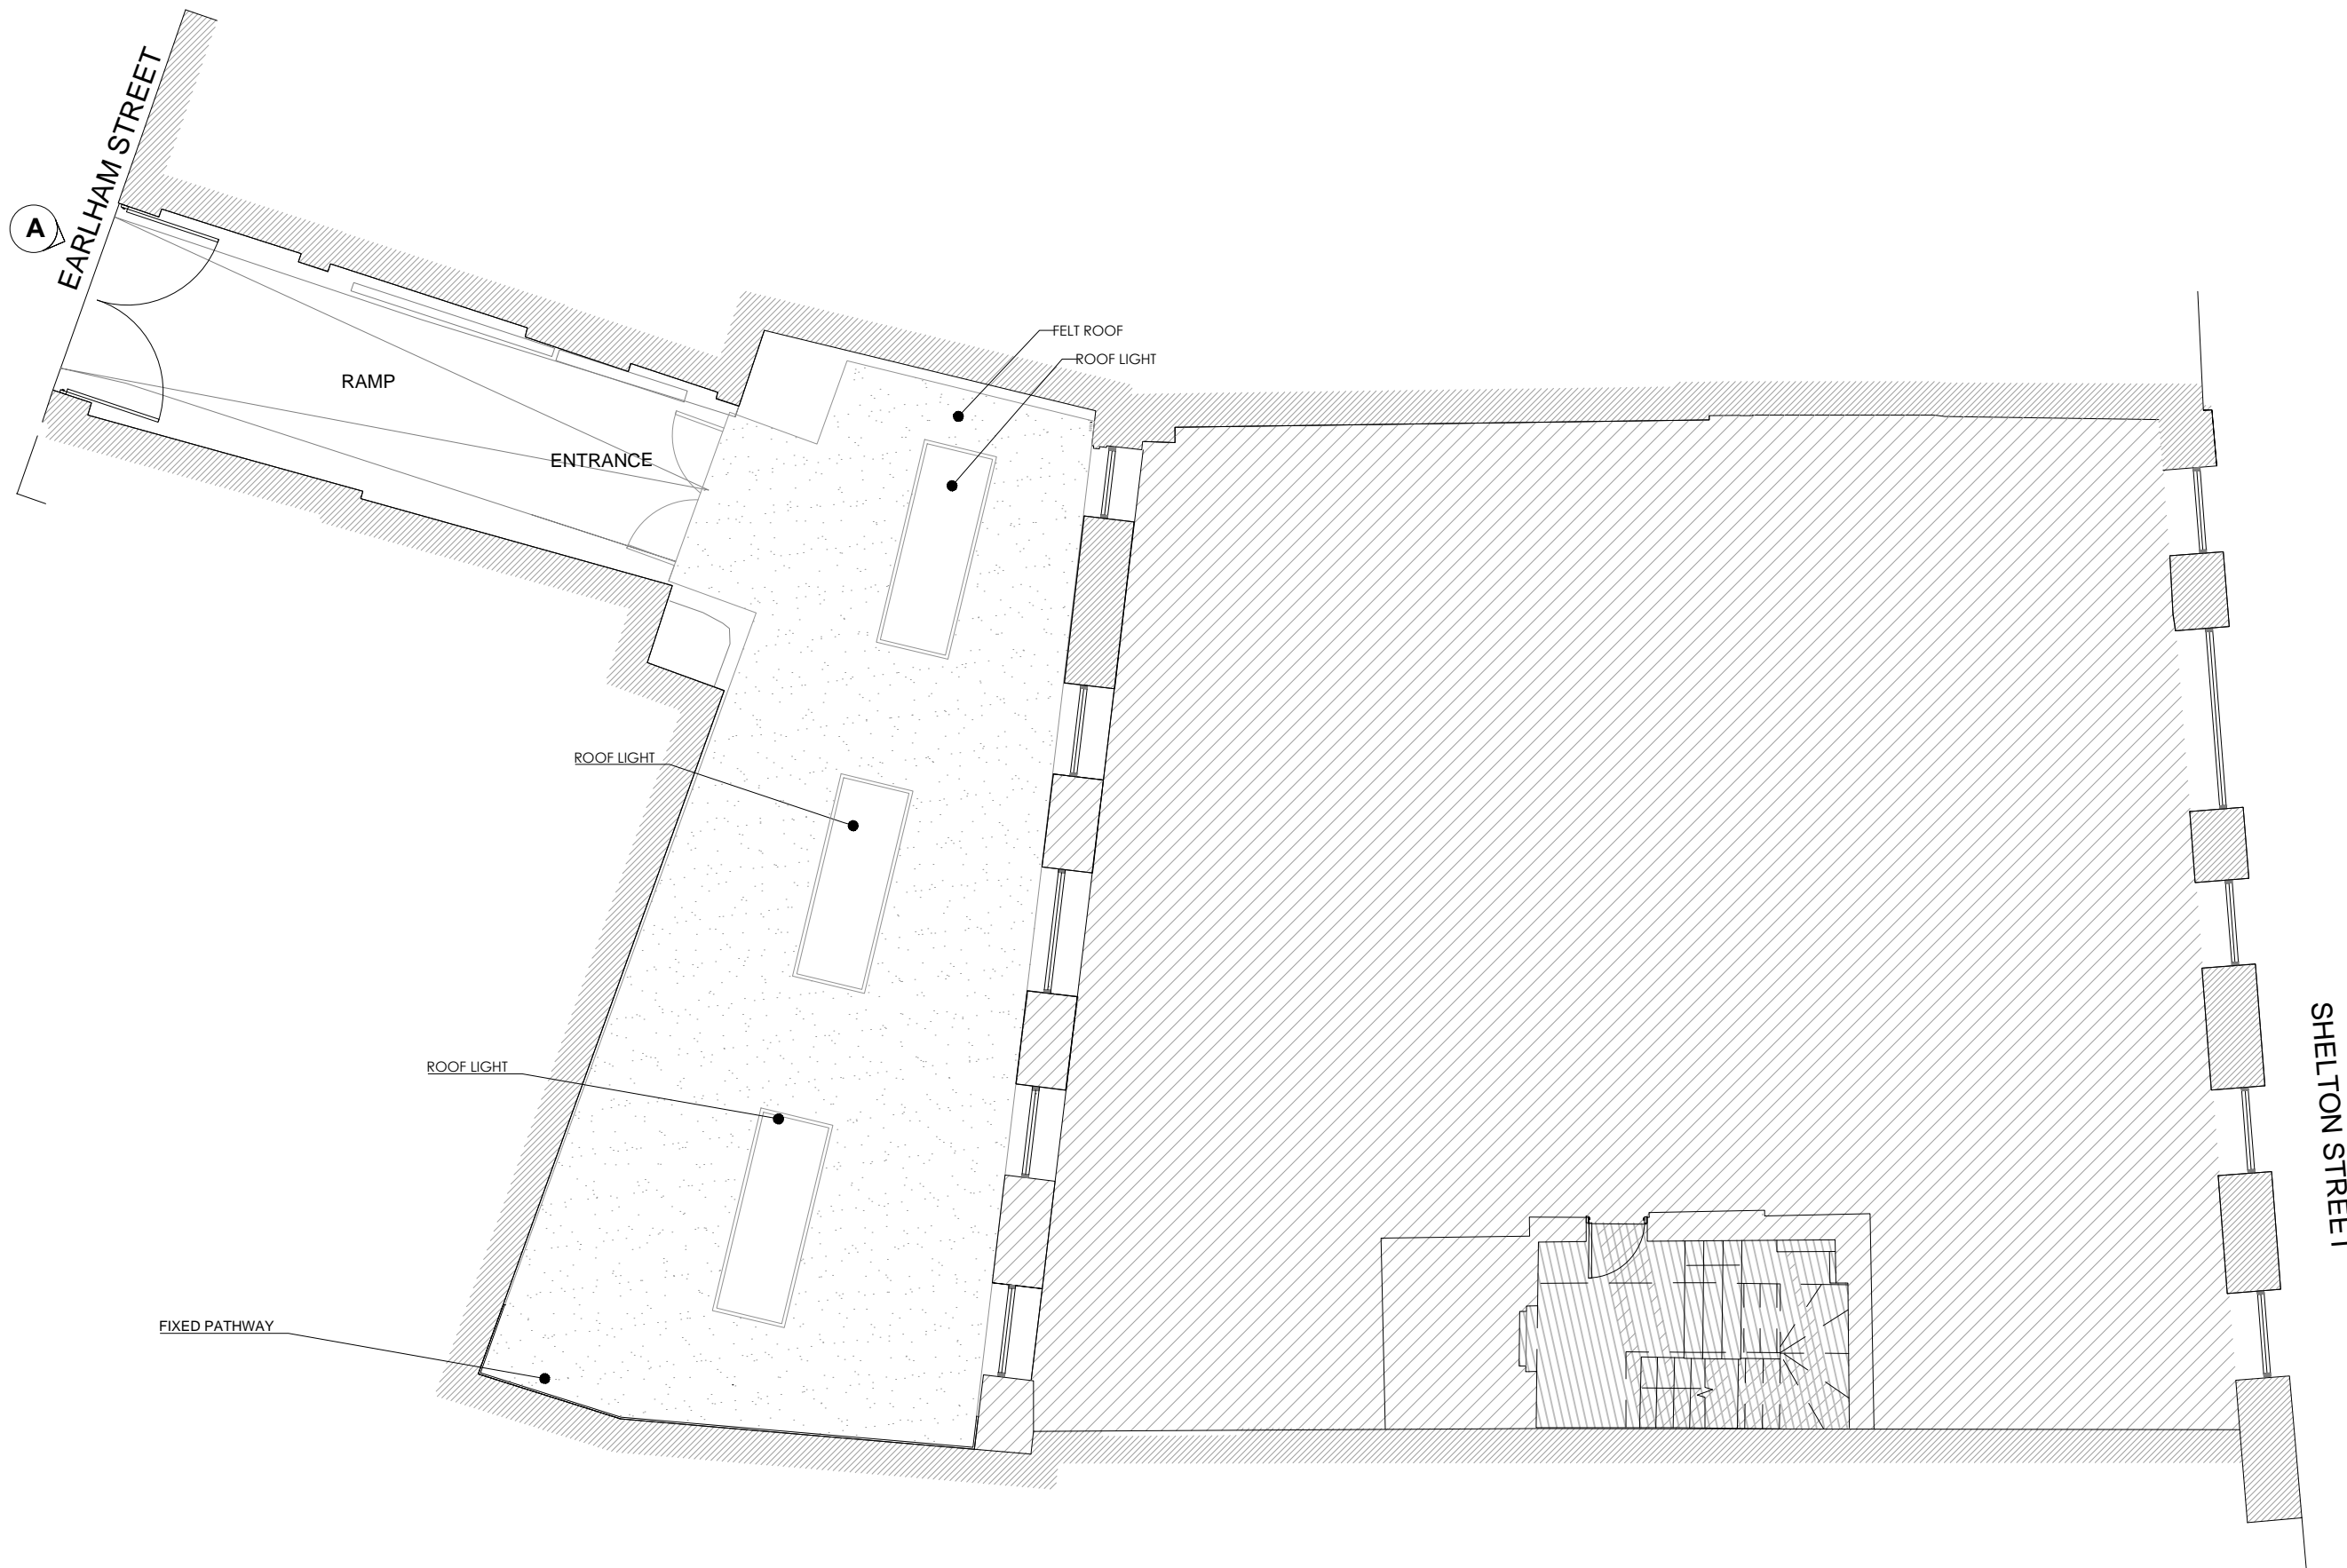


PROPOSED ROOF PLAN

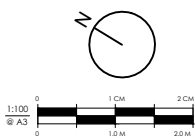

SHELTON STREET

This drawing is copyright of DESIGN EXTENSION. This drawing must be read in conjunction with all other relevant documentation and drawings. No liability will be accepted for any expense, loss or damage of whatsoever nature and however arising from any variation made to this drawing or in the execution of the work to which it relates which has not been referred to them and their approval obtained.


 DESIGN EXTENSION 125, 420 London road, Croydon, CR0 2NT Tel: 020 7856 0495 E: planning@designextension.co.uk www.designextension.co.uk	
Drawing issued for	
Planning	
Project	
25 Shelton Street	
Client	
-	
Title	
PROPOSED ROOF PLAN	
Date	Scale @ A3
27/08/2019	1:100
REV	Drawing No-Revision:
-	P103



EARLHAM STREET ENTRANCE

PAVEMENT LEVEL FFL +51.60


Earlham Street Existing Elevation - Close Gate
(NO CHANGES)
PROPOSED ELEVATION A

 

This drawing is copyright of DESIGN EXTENSION. This drawing must be read in conjunction with all other relevant documentation and drawings. No liability will be accepted for any expense, loss or damage of whatsoever nature and however arising from any variation made to this drawing or in the execution of the work to which it relates which has not been referred to them and their approval obtained.



Drawing issued for	
Planning	
Project	
25 Shelton Street	
Client	
-	
Title	
PROPOSED STREET ELEVATION	
Date	Scale @ A3
27/08/2019	1:100
REV	Drawing No-Revision:
-	P104

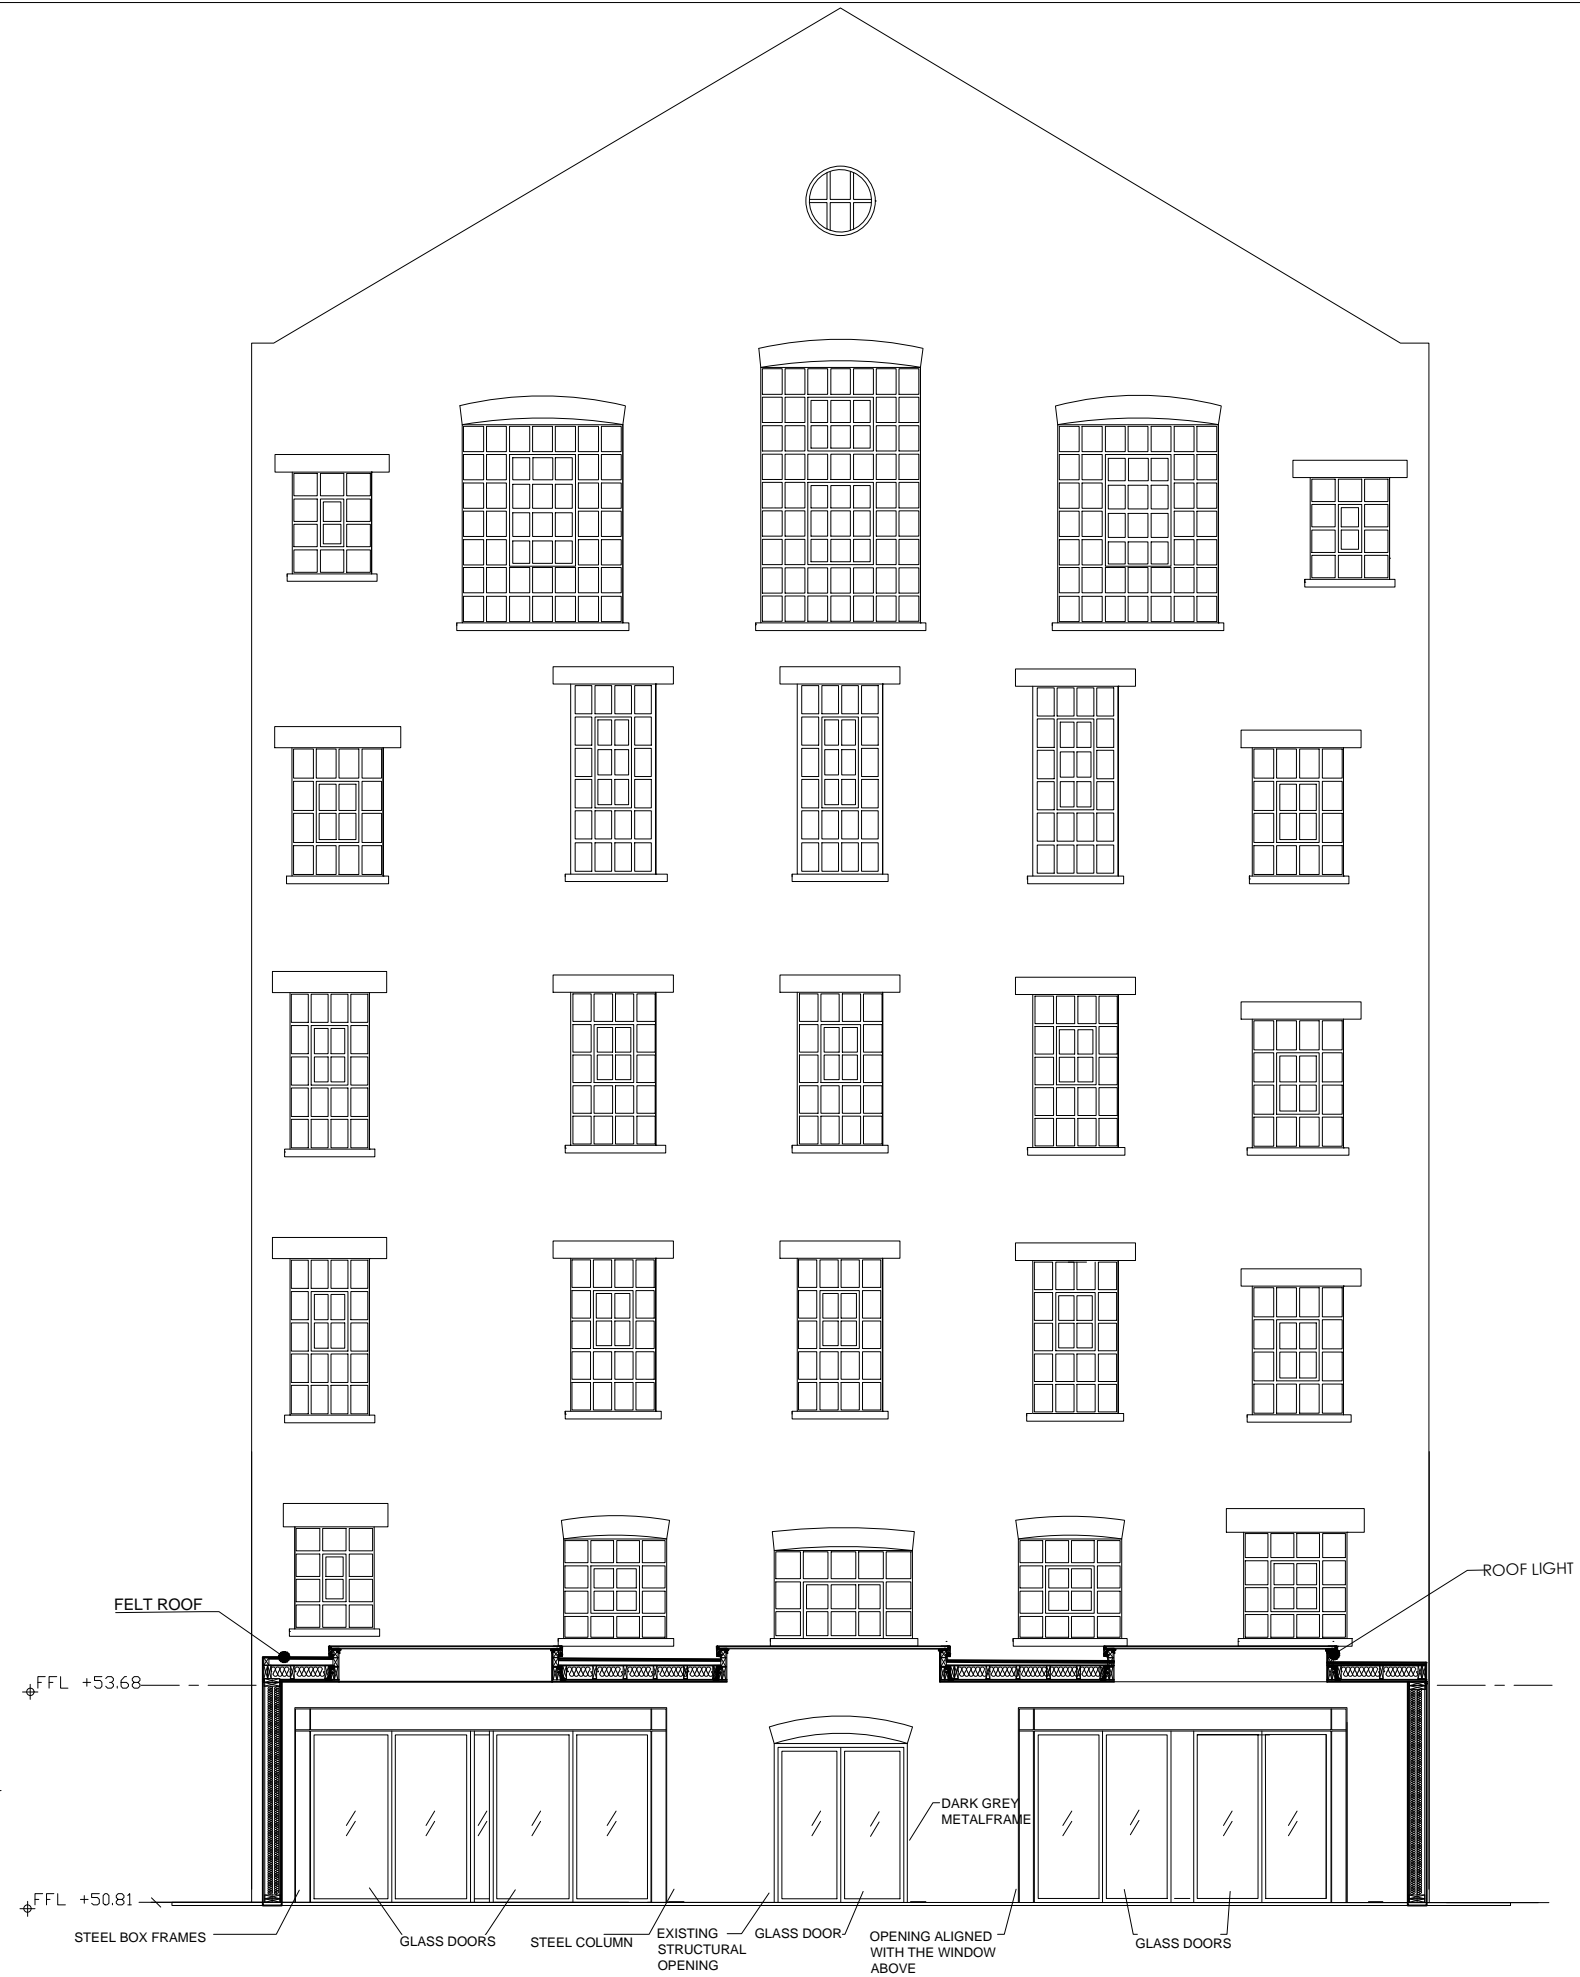


Courtyard Facade Proposed Elevation
PROPOSED ELEVATION B

This drawing is copyright of DESIGN EXTENSION. This drawing must be read in conjunction with all other relevant documentation and drawings. No liability will be accepted for any expense, loss or damage of whatsoever nature and however arising from any variation made to this drawing or in the execution of the work to which it relates which has not been referred to them and their approval obtained.




Drawing issued for	
Planning	
Project	
25 Shelton Street	
Client	
-	
Title	
PROPOSED ELEVATION	
Date	Scale @ A3
27/08/2019	1:100
REV	Drawing No-Revision:
-	P105

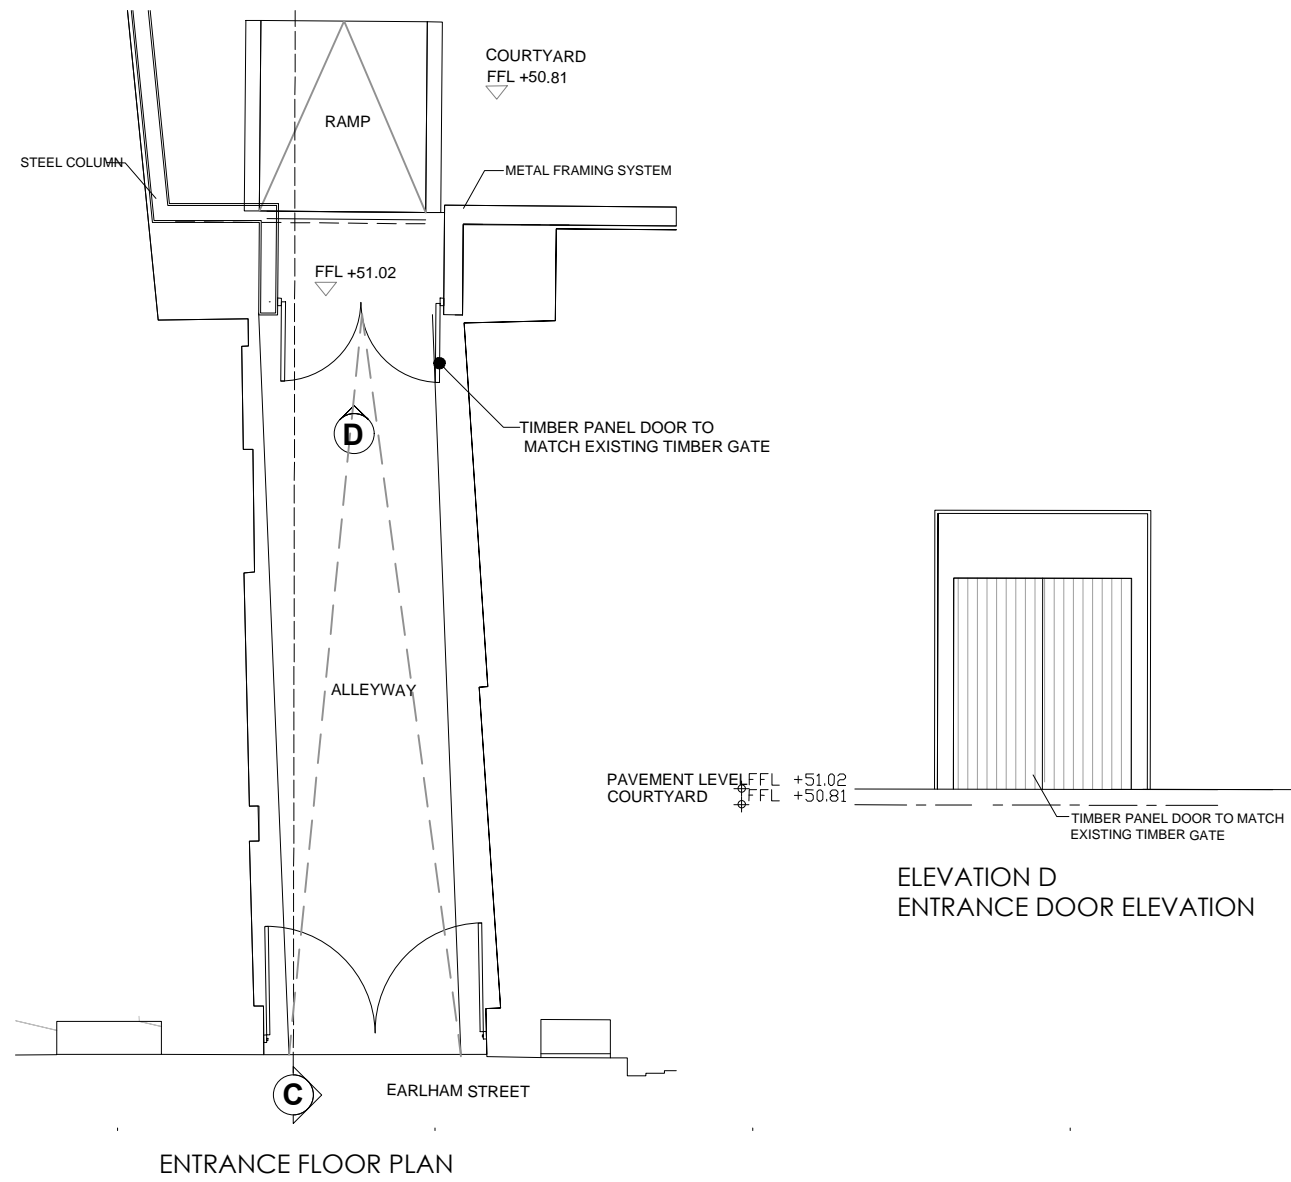


ENTRANCE FLOOR PLAN

ELEVATION D
ENTRANCE DOOR ELEVATION

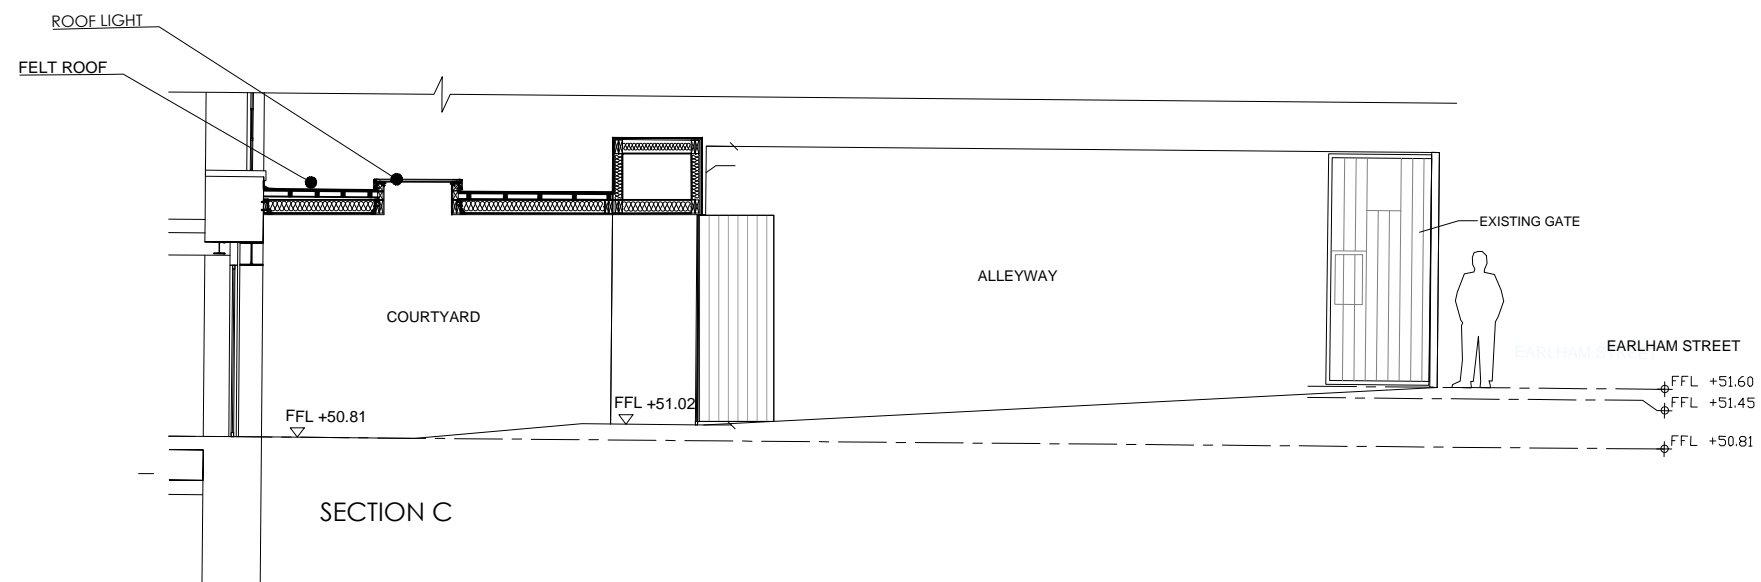

SECTION C

 

This drawing is copyright of DESIGN EXTENSION. This drawing must be read in conjunction with all other relevant documentation and drawings. No liability will be accepted for any expense, loss or damage of whatsoever nature and however arising from any variation made to this drawing or in the execution of the work to which it relates which has not been referred to them and their approval obtained.



Drawing issued for		Planning
Project		25 Shelton Street
Client		-
Title		PROPOSED SECTION AND ELEVATIONS
Date	Scale @ A3	
27/08/2019	1:100	
REV	Drawing No-Revision:	
-	P106	